


Rev.	Amendments
A	Note for hard standing area added 08/07/2025
B	Rear extended further 13/03/2026
C	Rear reduced to 4m 16/04/2026

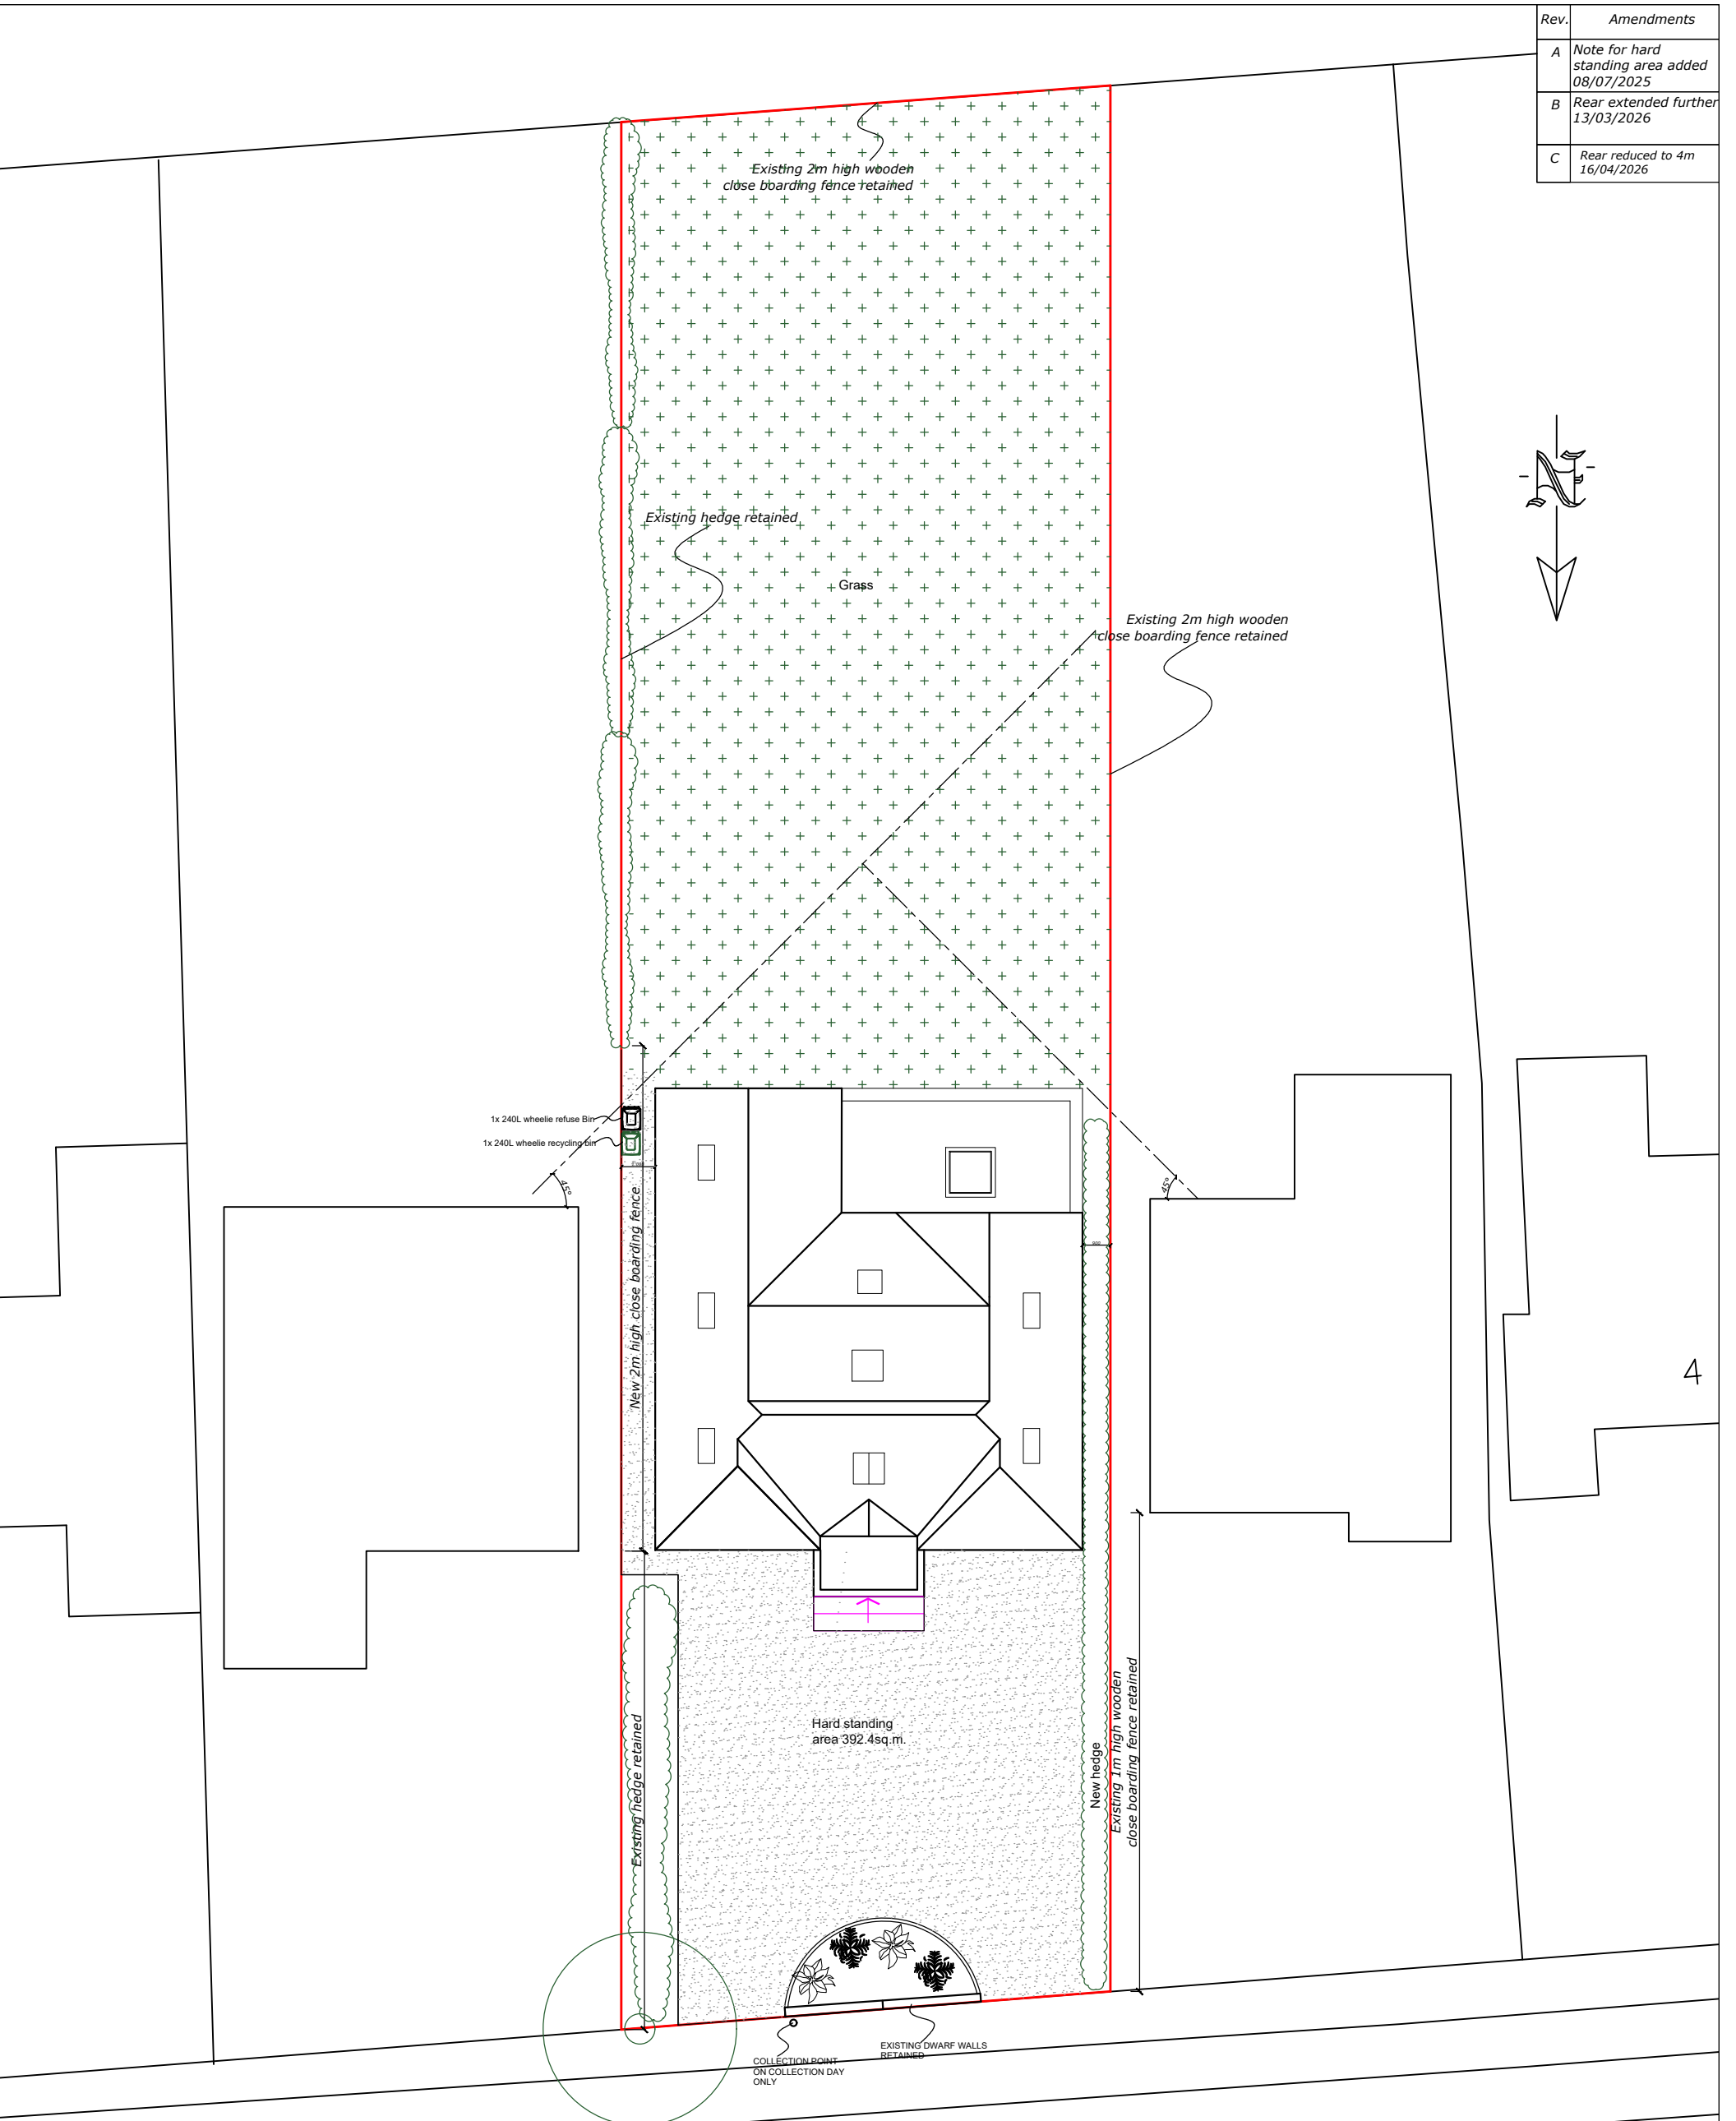


4

WARREN ROAD

PROPOSED SITE PLAN

8 Warren Road, Ickenham, Uxbridge, UB10 8AA

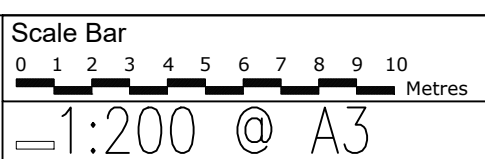

THE GILLET MACLEOD PARTNERSHIP
 Chartered Architects & Town Planning Consultants
 1 High Road Old Eastcote Pinner Middlesex HA5 2EW tel. 0208 868 1333

Drg. No. 23/3569/51^C
 Scale 1:200 @ A2
 Date 12/03/26
 Drawn by AK

REVISION
C
(C) drawer