


NOTES:

1. All dimensions are in mm unless noted otherwise.


A	First Issue	02/11/2023
Version	Amendment	Checked /Approved and date
	client name Anish Soman	
	Address 61 Woodlands Ave, Ruislip, HA4 9RQ	
Purpose	Drawing Title	
Householder planning	Existing plan	
Scale (at A3 size)	As shown	Telephone 07434 658624 Drawing Number 020720-EX002 Version A

NOTES:
1. All dimensions are in mm unless noted otherwise.

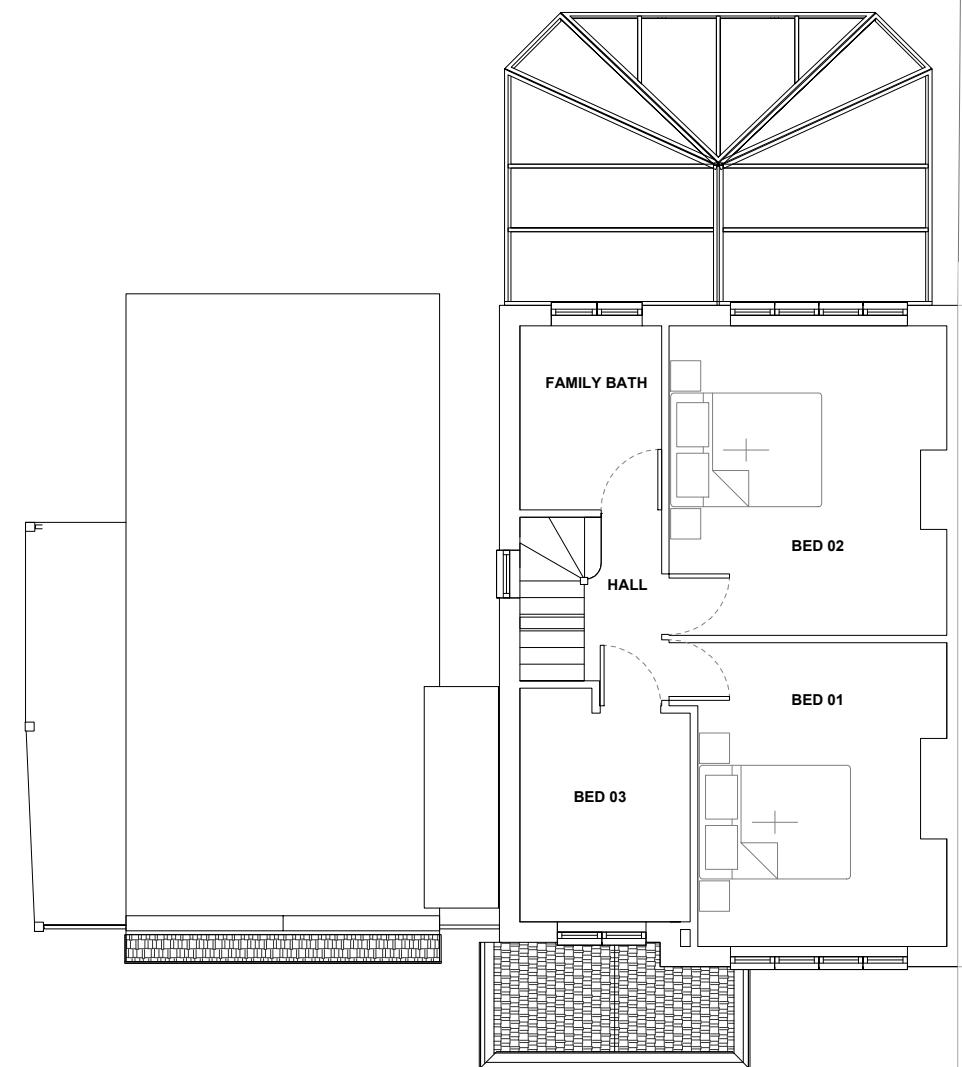

EXISTING FIRST FLOOR

scale 1:100

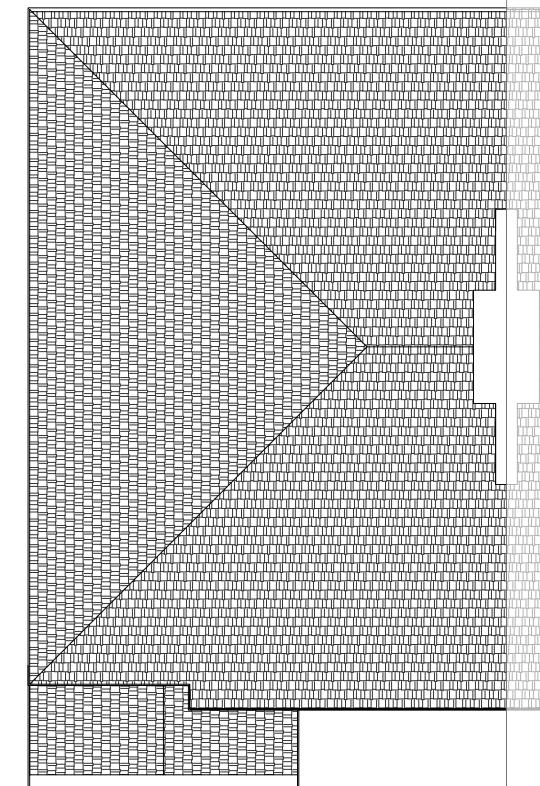

EXISTING ROOF FLOOR


scale 1:100

SCALE BAR 1:100
0 2.5 5m

A	First Issue	02/11/2023
Version	Amendment	Checked /Approved and date
	client name Anish Soman	
	Address 61 Woodlands Ave, Ruislip, HA4 9RQ	
Purpose Householder planning	Drawing Title Existing plan	
Scale (at A3 size) As shown	Telephone 07434 658624	Drawing Number 020720-EX003
		Version A



EXISTING FRONT ELEVATION
scale 1:100

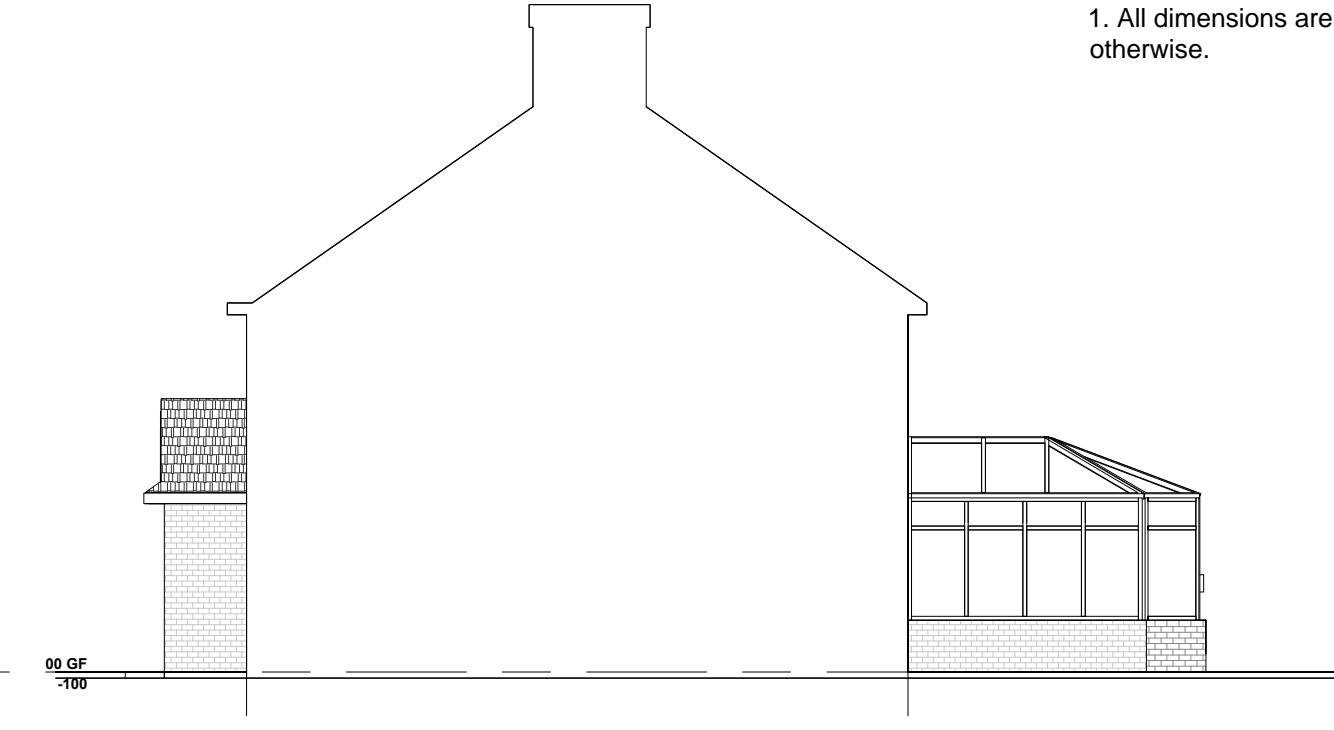

EXISTING SIDE ELEVATION (2)
scale 1:100



EXISTING REAR ELEVATION
scale 1:100




EXISTING SIDE ELEVATION (1)
scale 1:100

NOTES:
1. All dimensions are in mm unless noted otherwise.

SCALE BAR 1:100
0 2.5 5m


A	First Issue	02/11/2023
Version	Amendment	Checked /Approved and date
	client name Anish Soman	
	Address 61 Woodlands Ave, Ruislip, HA4 9RQ	
Purpose Householder planning	Drawing Title Existing Elevation	
Scale (at A3 size) As shown	Telephone 07434 658624	Drawing Number 020720-EX004
		Version A

NOTES:
1. All dimensions are in mm unless noted otherwise.

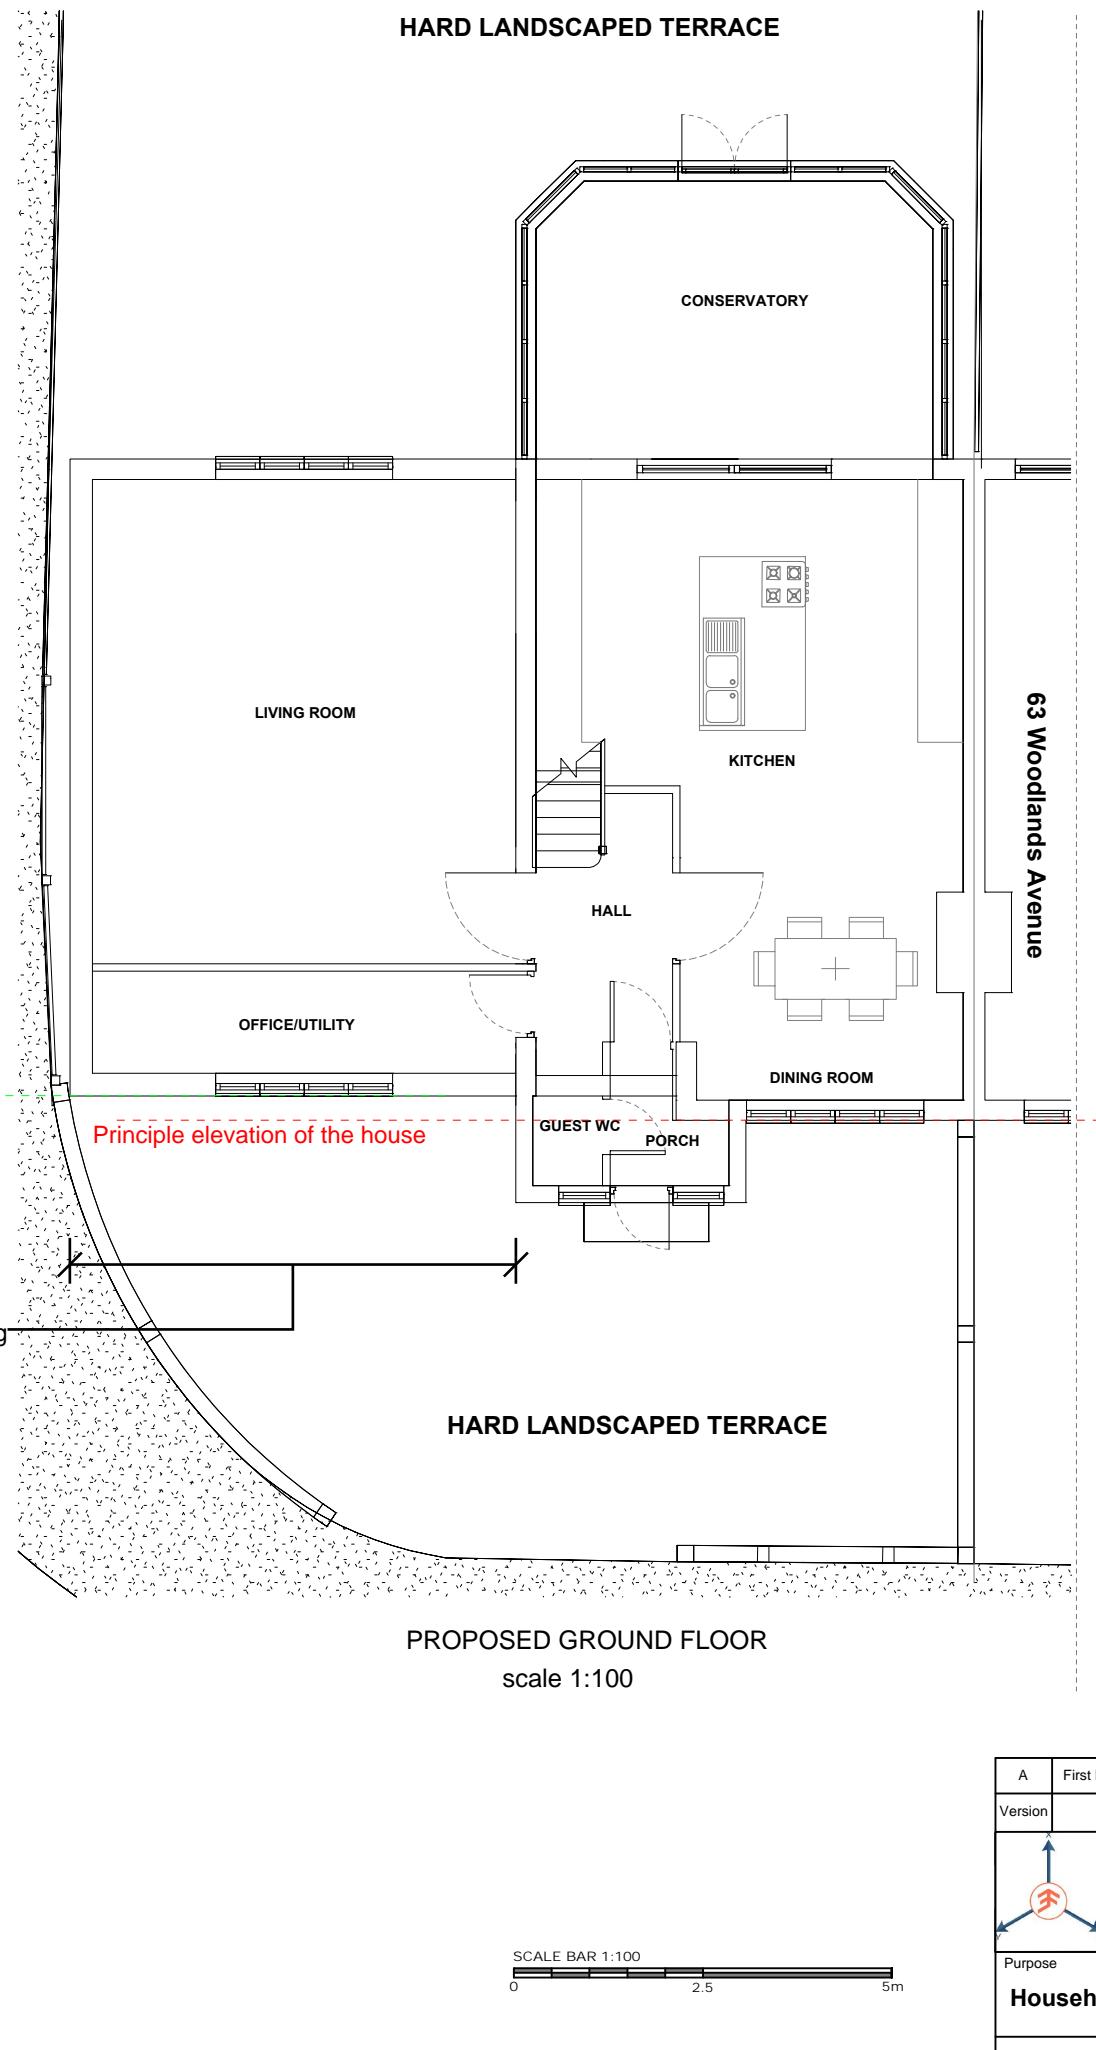


A	First Issue	01/09/2023
Version	Amendment	Checked /Approved and date
	client name Anish Soman	
	Address 61 Woodlands Ave, Ruislip, HA4 9RQ	
Purpose Householder planning	Drawing Title Proposed plan	
Scale (at A3 size) As shown	Telephone 07434 658624	Drawing Number 020720-PR001
		Version A

NOTES:
1. All dimensions are in mm unless noted otherwise.

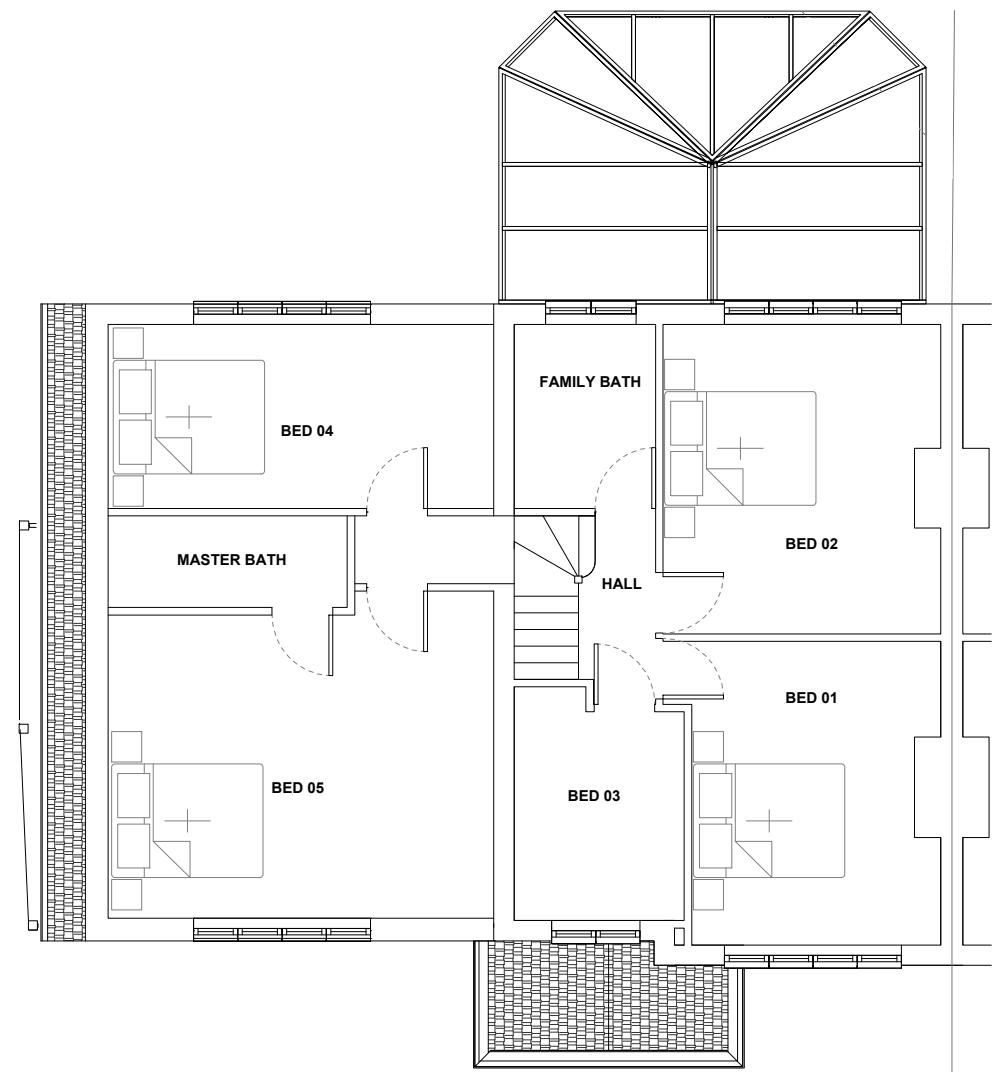

PROPOSED FIRST FLOOR
scale 1:100

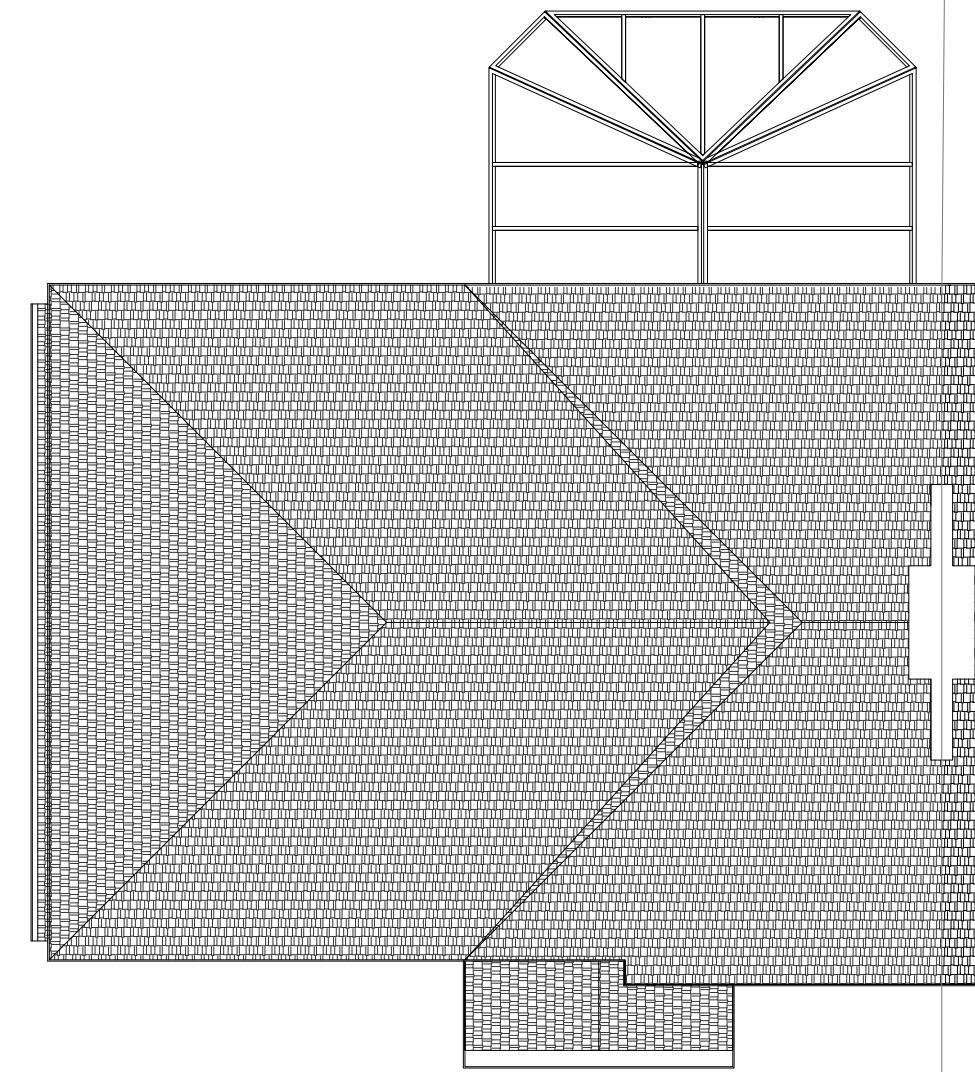

PROPOSED ROOF FLOOR
scale 1:100


SCALE BAR 1:100
0 2.5 5m

A	First Issue	01/09/2023
Version	Amendment	Checked /Approved and date
	client name Anish Soman	
	Address 61 Woodlands Ave, Ruislip, HA4 9RQ	
Purpose	Drawing Title	
Householder planning	Proposed plan	
Scale (at A3 size)	As shown	Telephone 07434 658624 Drawing Number 020720-PR002
		Version A

E&F
ENGINEERING



PROPOSED FRONT ELEVATION
scale 1:100

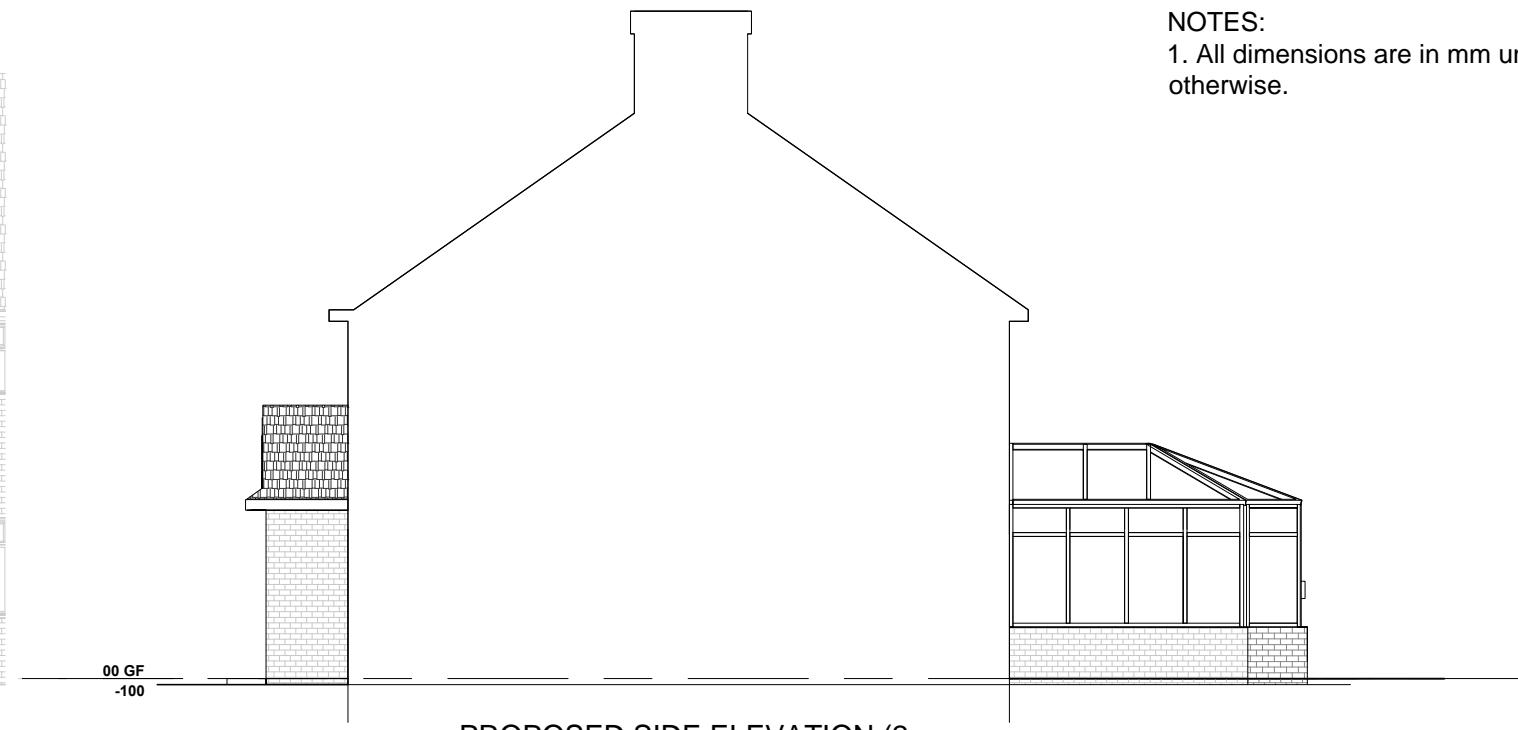

PROPOSED SIDE ELEVATION (2)
scale 1:100



PROPOSED REAR ELEVATION
scale 1:100



PROPOSED SIDE ELEVATION (1)
scale 1:100

SCALE BAR 1:100
0 2.5 5m

A	First Issue	02/11/2023
Version	Amendment	Checked /Approved and date
	client name Anish Soman	
	Address 61 Woodlands Ave, Ruislip, HA4 9RQ	
Purpose	Drawing Title	
Householder planning	Proposed Elevation	
Scale (at A3 size)	As shown	Telephone 07434 658624 Drawing Number 020720-PR003 Version A