

**EXISTING GROUND FLOOR**  
scale 1:100


SCALE BAR 1:100  
0 2.5 5m

**NOTES:**  
1. All dimensions are in mm unless noted otherwise.


A	First Issue	01/02/2024
Version	Amendment	Checked /Approved and date
	client name <b>Anish Soman</b>	
	Address <b>61 Woodlands Ave, Ruislip, HA4 9RQ</b>	
Purpose <b>Householder planning</b>	Drawing Title <b>Existing plan</b>	
Scale (at A3 size) <b>As shown</b>	Telephone 07434 658624	Drawing Number 020720-EX002
		Version <b>A</b>



NOTES:  
1. All dimensions are in mm unless noted otherwise.

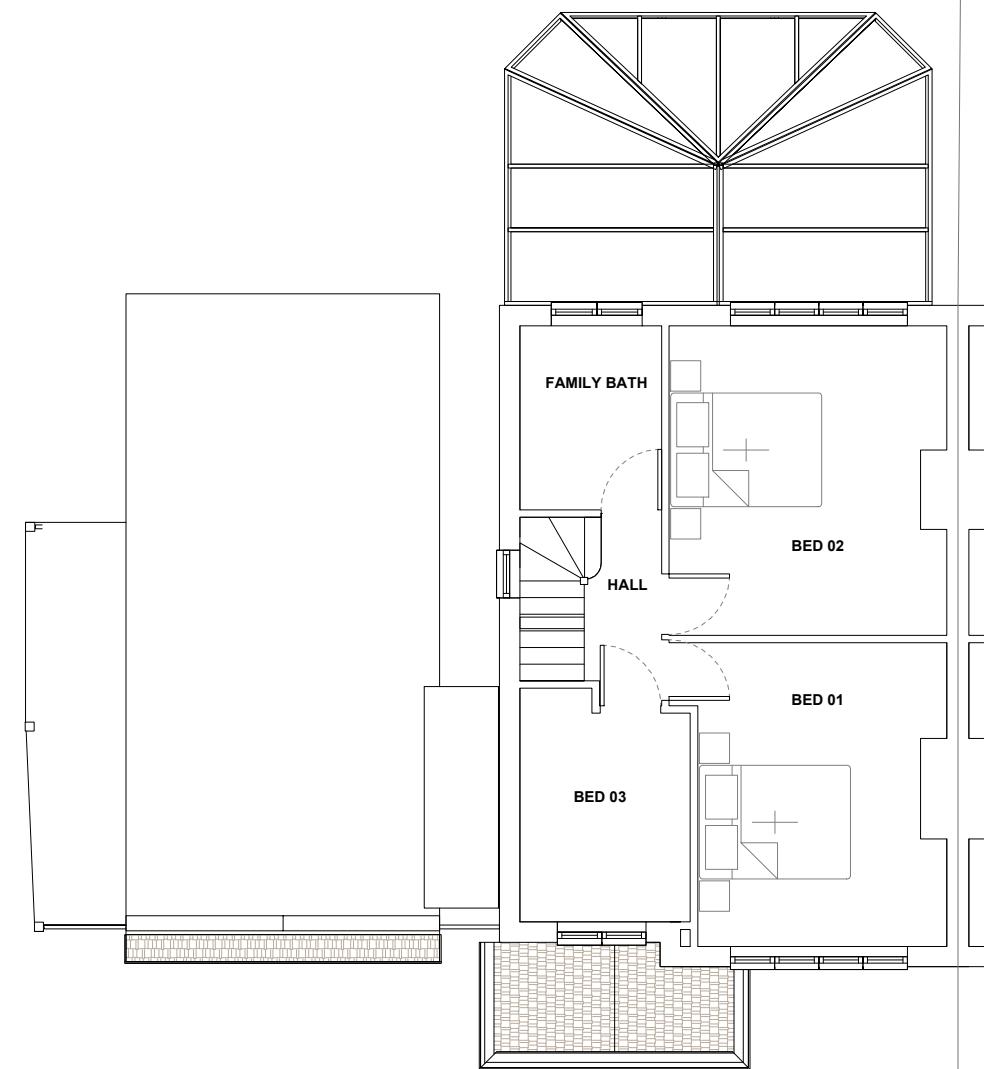


EXISTING FIRST FLOOR  
scale 1:100

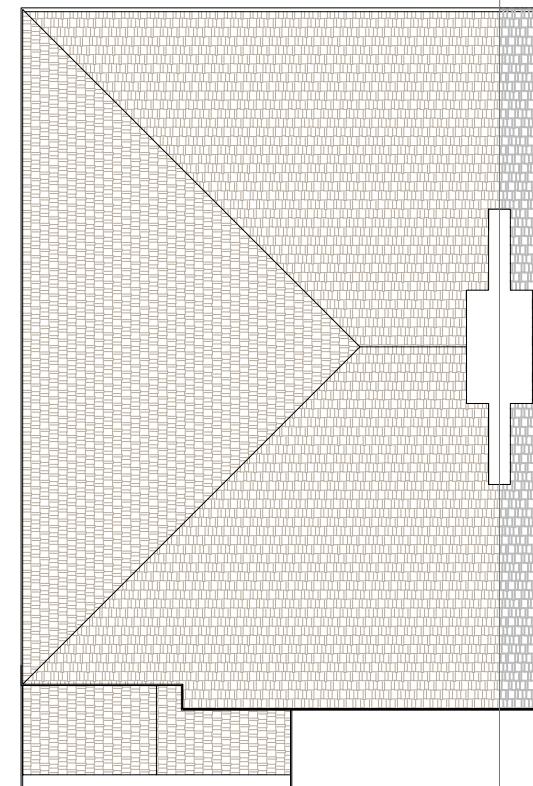

EXISTING ROOF FLOOR  
scale 1:100

A	First Issue	01/02/2024
Version	Amendment	Checked /Approved and date
	client name <b>Anish Soman</b>	
Address <b>61 Woodlands Ave, Ruislip, HA4 9RQ</b>		
Purpose <b>Householder planning</b>	Drawing Title <b>Existing plan</b>	
Scale (at A3 size) <b>As shown</b>	Telephone 07434 658624	Drawing Number 020720-EX003
		Version <b>A</b>

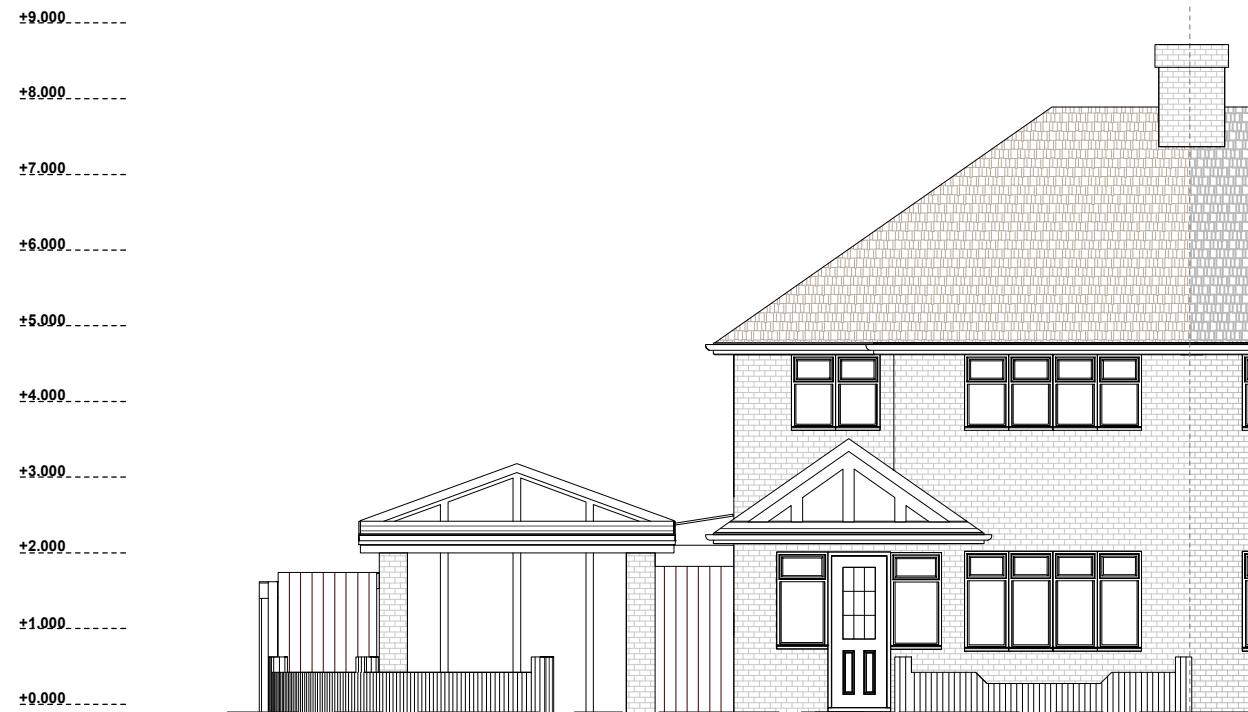

EXISTING FRONT ELEVATION  
scale 1:100



EXISTING SIDE ELEVATION (2)  
scale 1:100



EXISTING REAR ELEVATION  
scale 1:100




EXISTING SIDE ELEVATION (1)  
scale 1:100

NOTES:  
1. All dimensions are in mm unless noted otherwise.


SCALE BAR 1:100  
0 2.5 5m

A	First Issue	01/02/2024
Version	Amendment	Checked /Approved and date
	client name <b>Anish Soman</b>	
	Address <b>61 Woodlands Ave, Ruislip, HA4 9RQ</b>	
Purpose <b>Householder planning</b>	Drawing Title <b>Existing Elevation</b>	
Scale (at A3 size) <b>As shown</b>	Telephone <b>07434 658624</b>	Drawing Number <b>020720-EX004</b>
		Version <b>A</b>

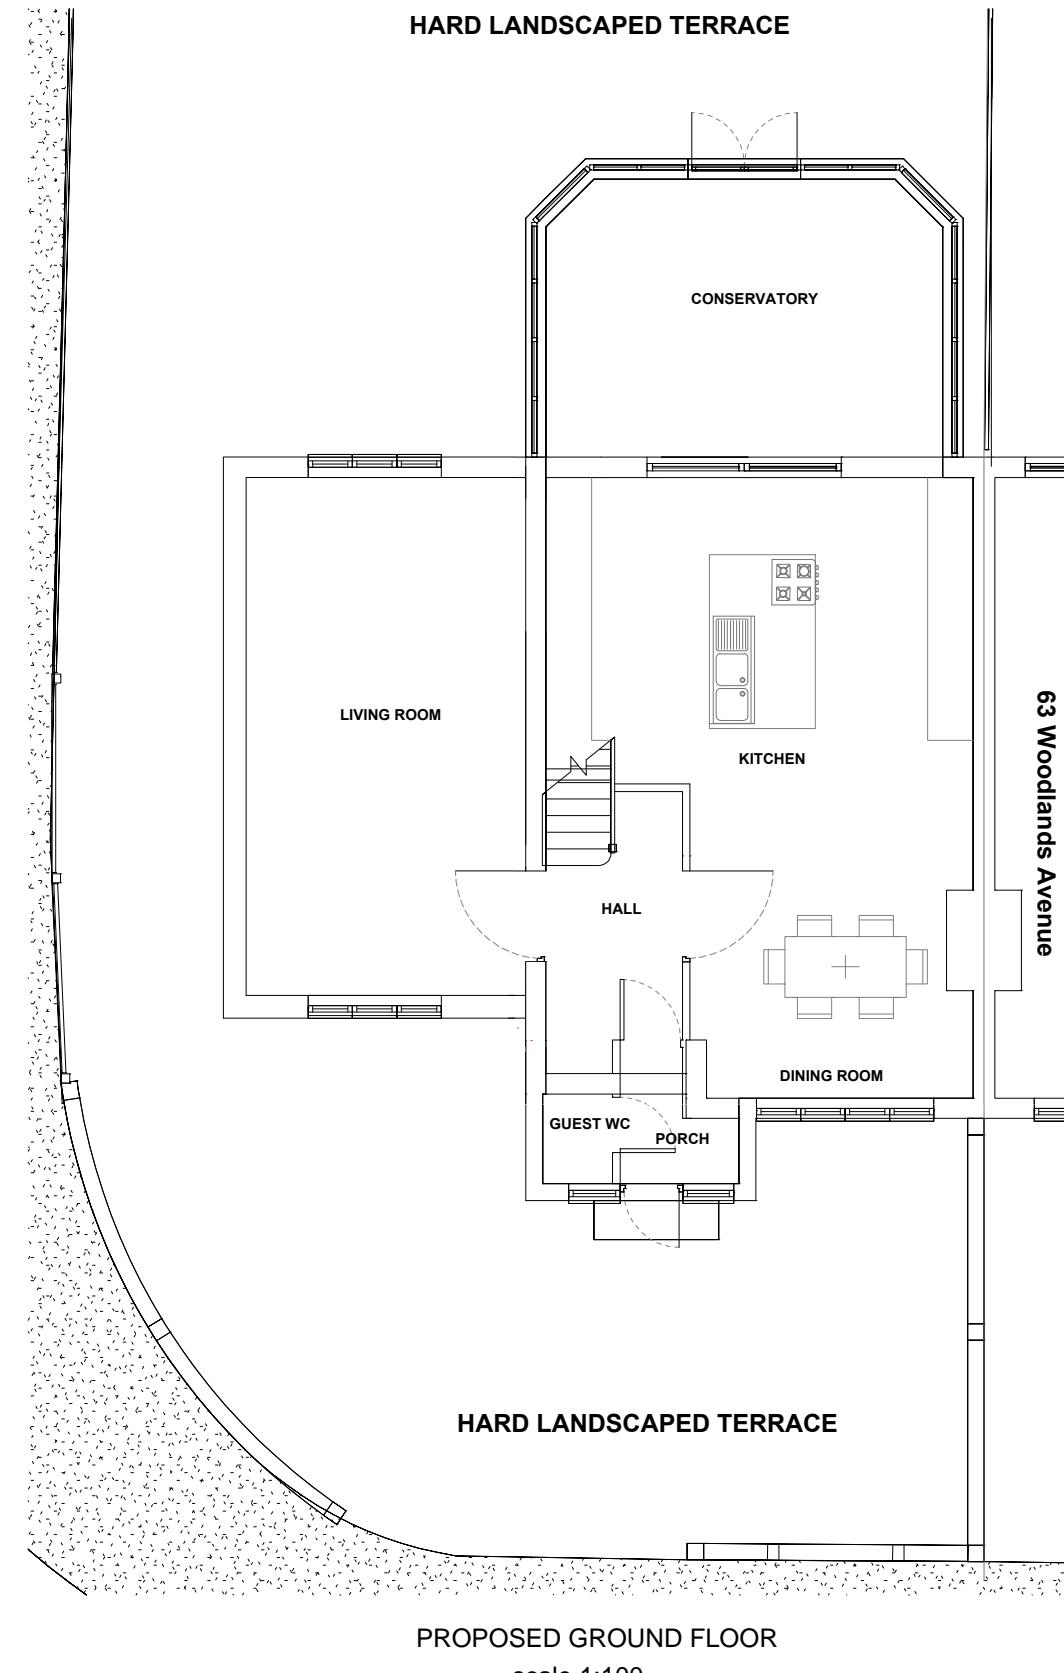

PROPOSED GROUND FLOOR

scale 1:100

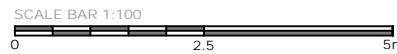


**NOTES:**  
1. All dimensions are in mm unless noted otherwise.


A	First Issue	01/02/2024
Version	Amendment	Checked /Approved and date
	client name <b>Anish Soman</b>	
	Address <b>61 Woodlands Ave, Ruislip, HA4 9RQ</b>	
	Purpose <b>Householder planning</b>	Drawing Title <b>Proposed plan</b>
	Scale (at A3 size) <b>As shown</b>	Telephone <b>07434 658624</b> Drawing Number <b>020720-PR001</b> Version <b>A</b>



NOTES:  
1. All dimensions are in mm unless noted otherwise.

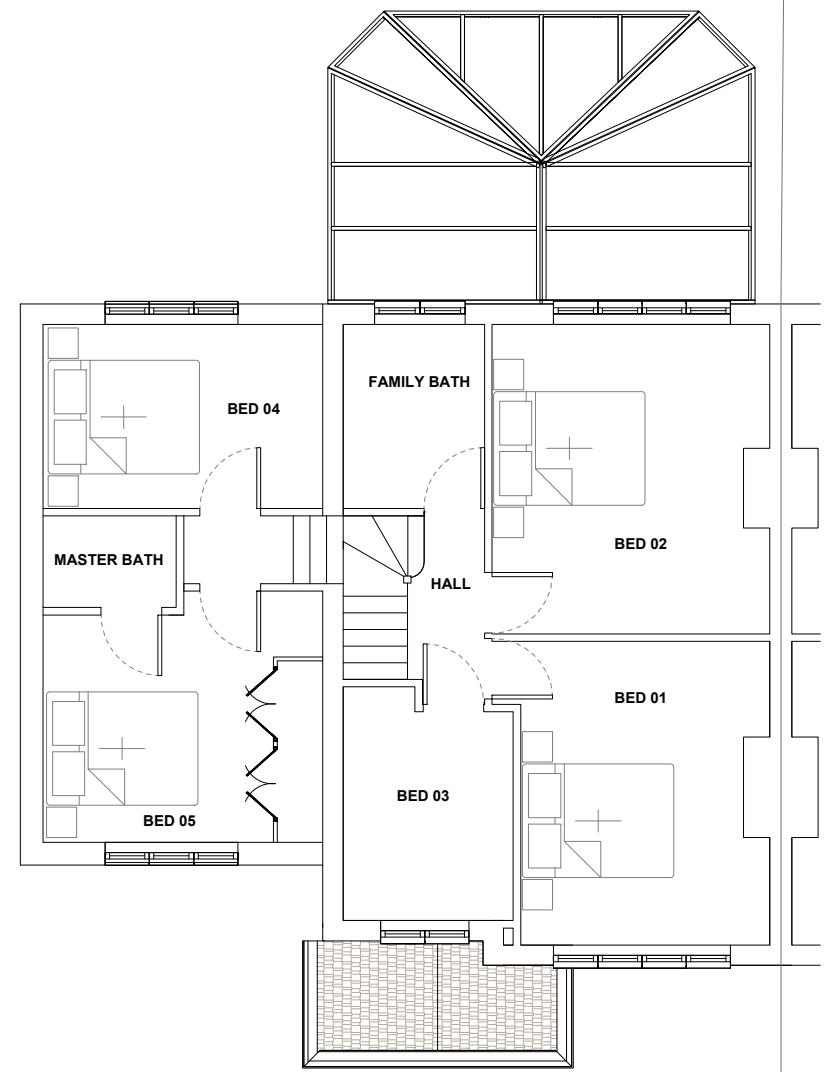

PROPOSED FIRST FLOOR  
scale 1:100

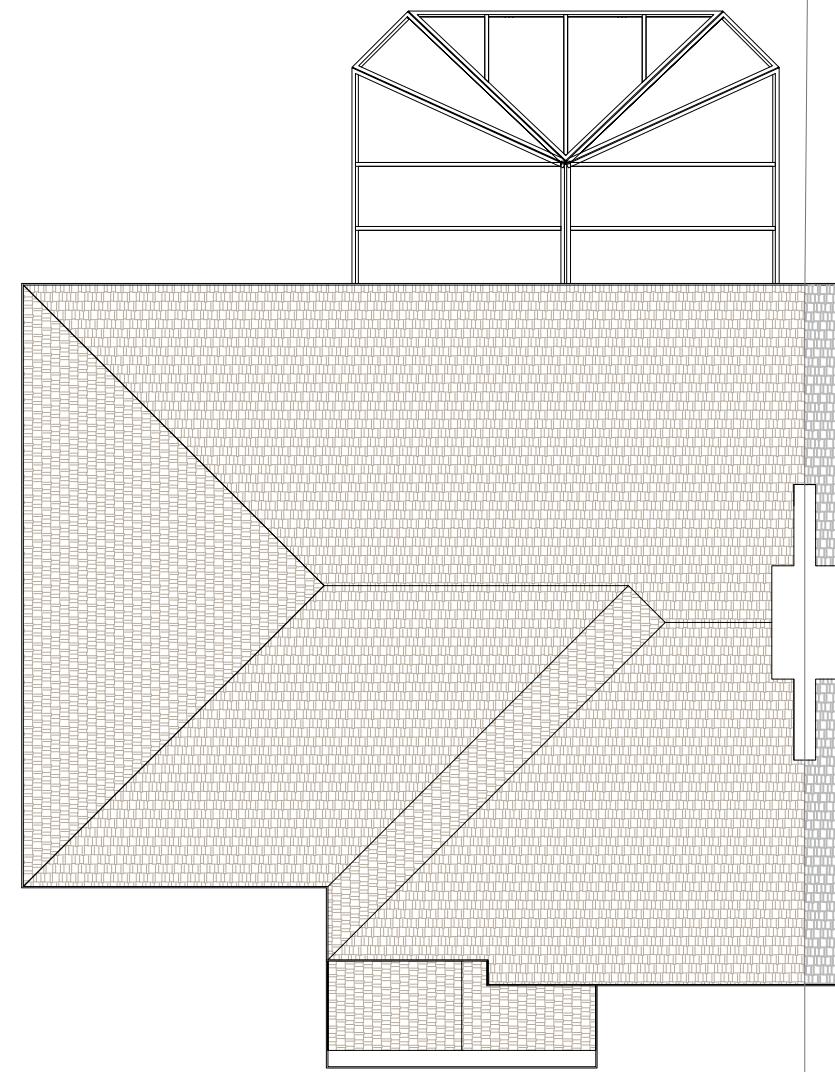


PROPOSED ROOF FLOOR  
scale 1:100

SCALE BAR 1:100  
0 2.5 5m

A	First Issue	01/02/2024
Version	Amendment	Checked /Approved and date
	client name <b>Anish Soman</b>	
	Address <b>61 Woodlands Ave, Ruislip, HA4 9RQ</b>	
Purpose <b>Householder planning</b>	Drawing Title <b>Proposed plan</b>	
Scale (at A3 size) <b>As shown</b>	Telephone <b>07434 658624</b>	Drawing Number <b>020720-PR002</b>
		Version <b>A</b>




PROPOSED FRONT ELEVATION  
scale 1:100

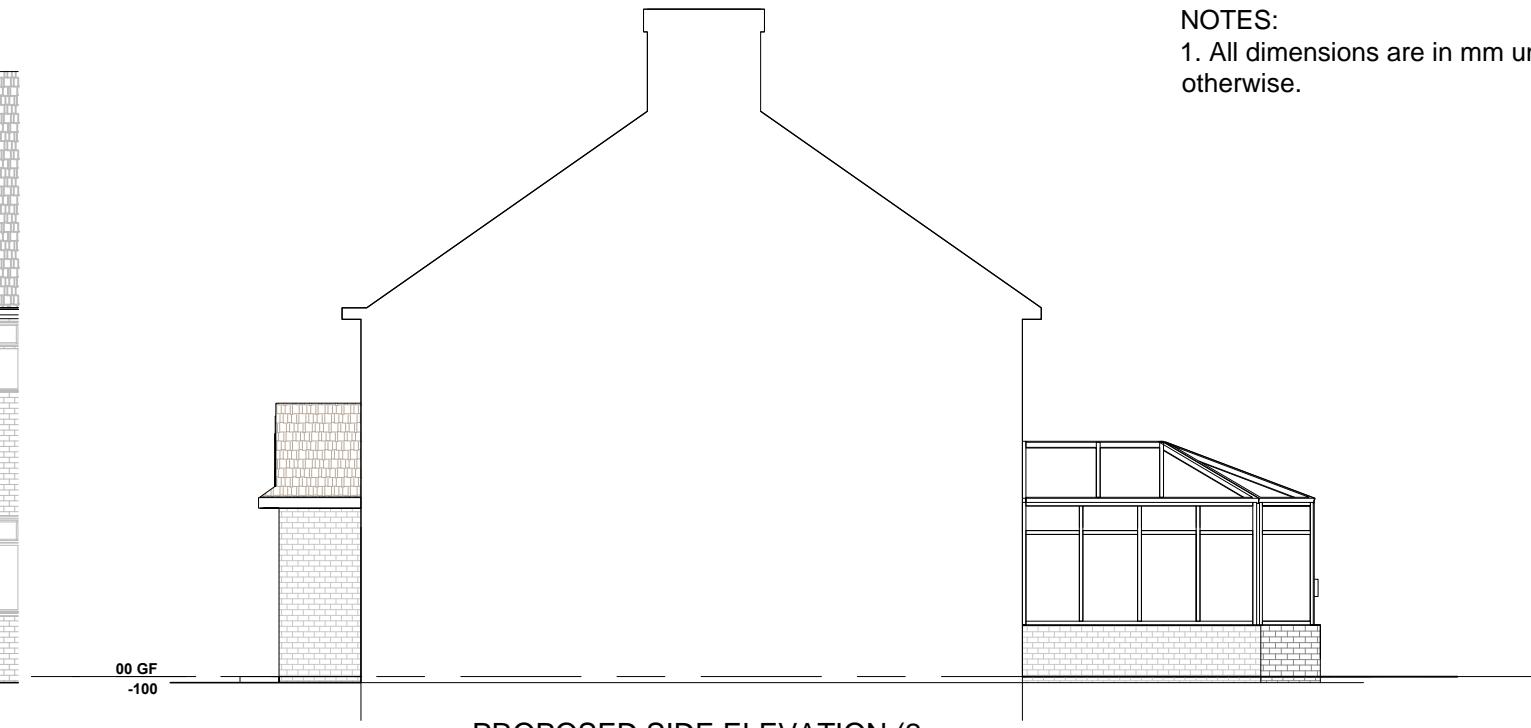

PROPOSED SIDE ELEVATION (2)  
scale 1:100



PROPOSED REAR ELEVATION  
scale 1:100

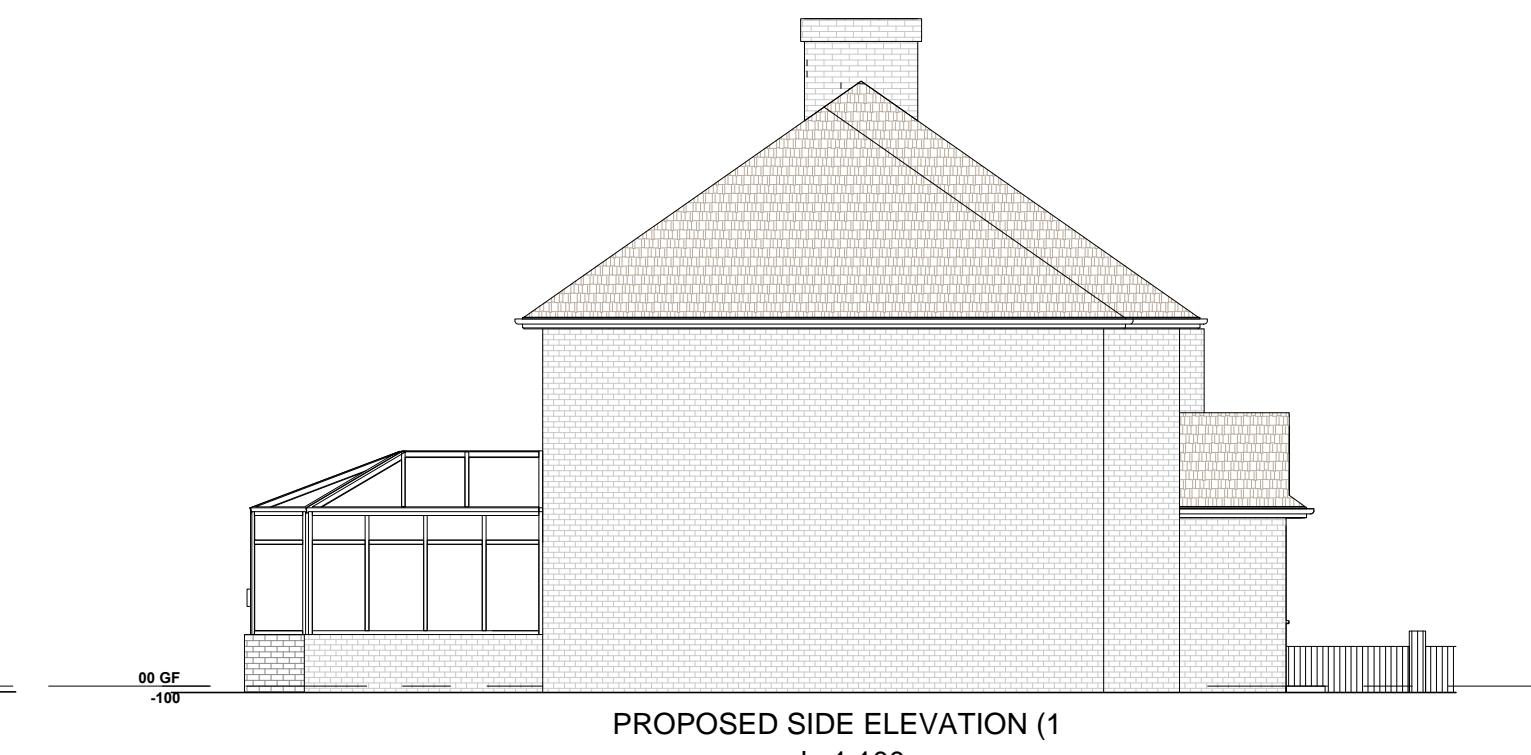

PROPOSED SIDE ELEVATION (1)  
scale 1:100

NOTES:  
1. All dimensions are in mm unless noted otherwise.

SCALE BAR 1:100  
0 2.5 5m

A	First Issue	01/02/2024
Version	Amendment	Checked /Approved and date
	client name <b>Anish Soman</b>	
	Address <b>61 Woodlands Ave, Ruislip, HA4 9RQ</b>	
Purpose <b>Householder planning</b>	Drawing Title <b>Proposed Elevation</b>	
Scale (at A3 size) <b>As shown</b>	Telephone <b>07434 658624</b>	Drawing Number <b>020720-PR003</b>
		Version <b>A</b>

