

EXISTING GROUND FLOOR
scale 1:100




NOTES:
1. All dimensions are in mm unless noted otherwise.

A	First Issue	18/04/2024
Version	Amendment	Checked /Approved and date
	client name Anish Soman	
	Address 61 Woodlands Ave, Ruislip, HA4 9RQ	
Purpose Householder planning	Drawing Title Existing plan	
Scale (at A3 size) As shown	Telephone 07434 658624	Drawing Number 020720-EX002
		Version A




NOTES:
1. All dimensions are in mm unless noted otherwise.

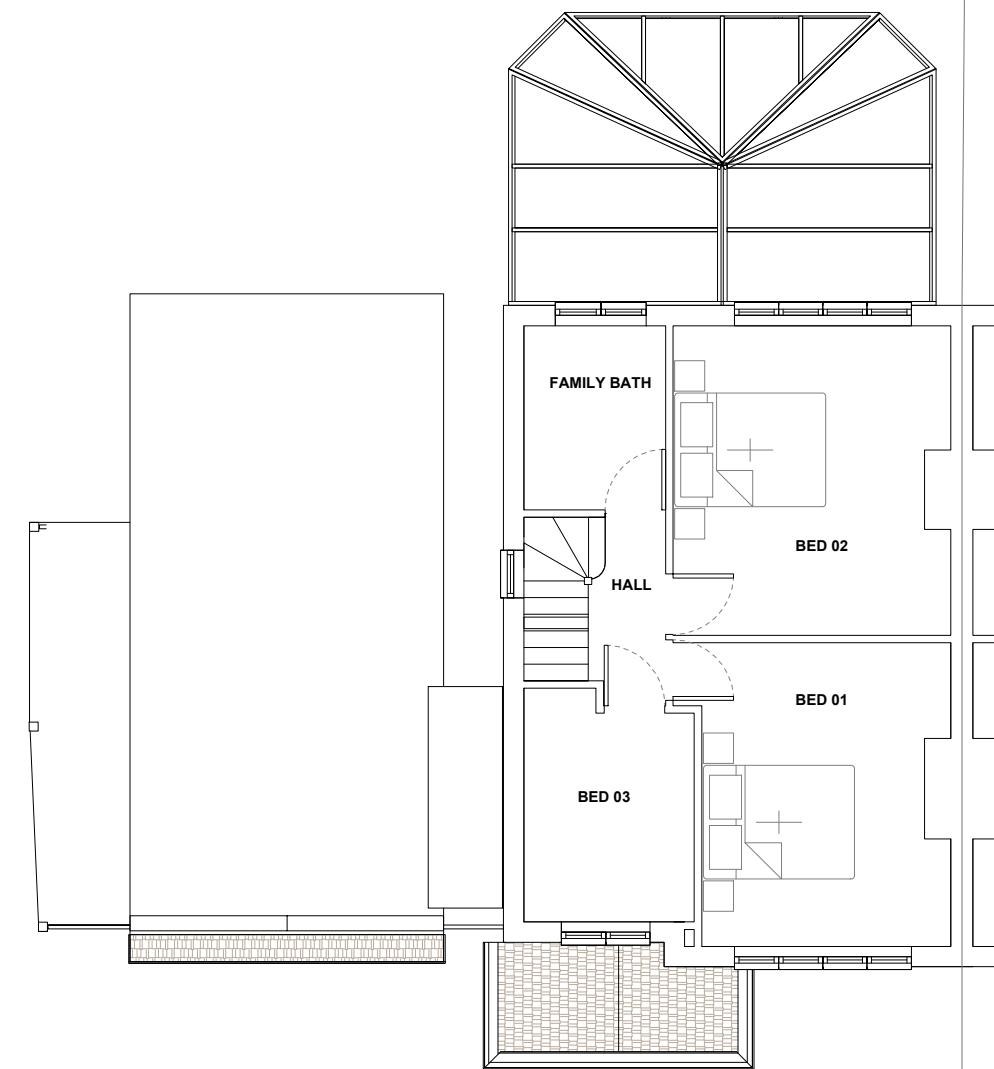

EXISTING FIRST FLOOR

scale 1:100

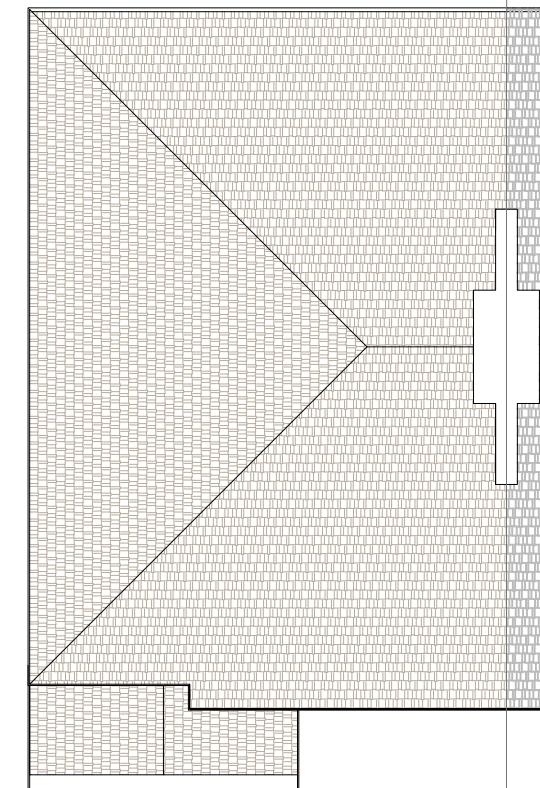


EXISTING ROOF FLOOR


scale 1:100

SCALE BAR 1:100
0 2.5 5m

A	First Issue	18/04/2024
Version	Amendment	Checked /Approved and date
	client name Anish Soman	
	Address 61 Woodlands Ave, Ruislip, HA4 9RQ	
Purpose Householder planning	Drawing Title Existing plan	
Scale (at A3 size) As shown	Telephone 07434 658624	Drawing Number 020720-EX003
		Version A

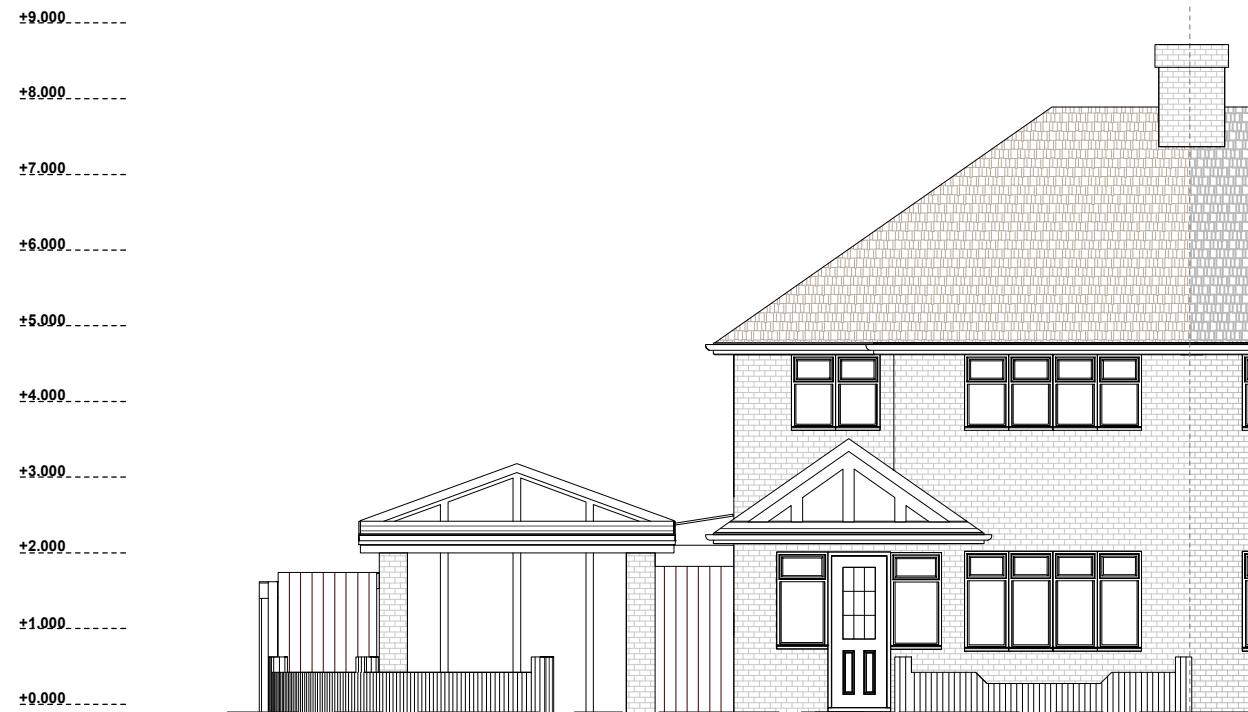

EXISTING FRONT ELEVATION
scale 1:100

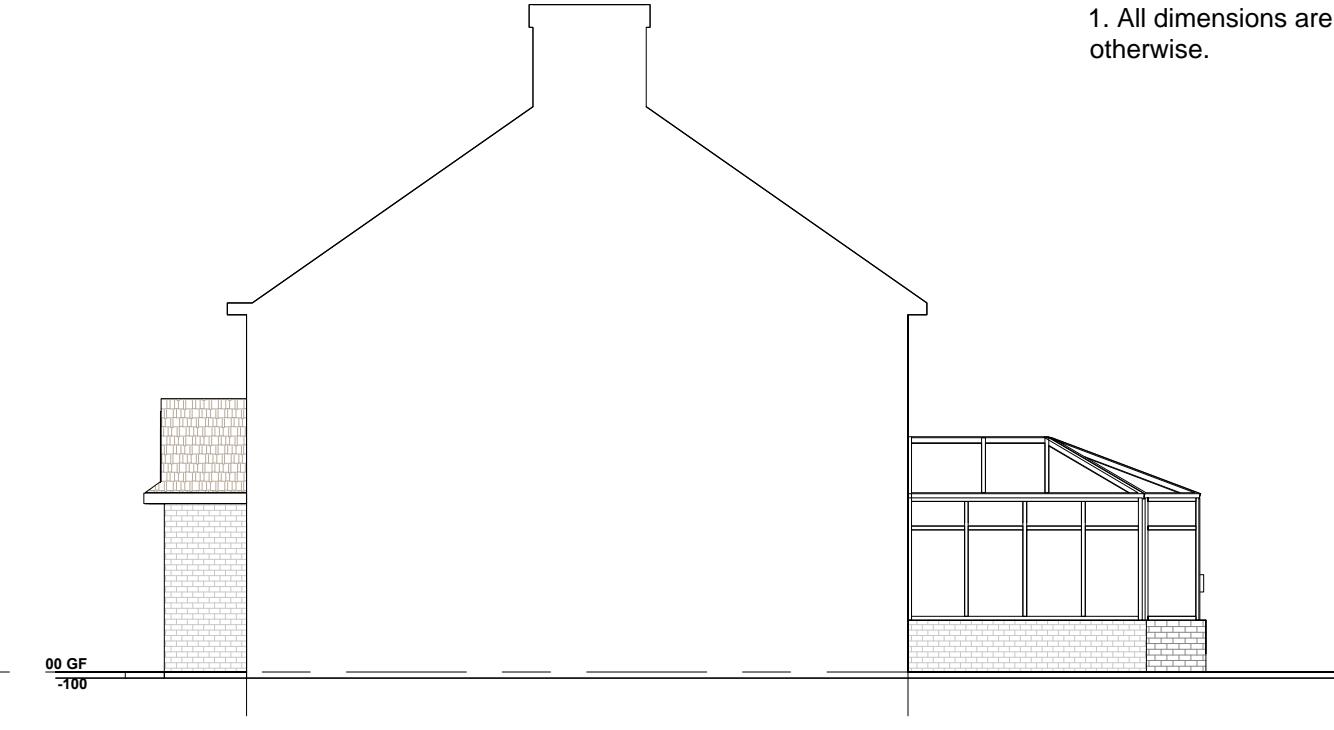

EXISTING SIDE ELEVATION (2)
scale 1:100



EXISTING REAR ELEVATION
scale 1:100




EXISTING SIDE ELEVATION (1)
scale 1:100

NOTES:
1. All dimensions are in mm unless noted otherwise.



A	First Issue	18/04/2024
Version	Amendment	Checked /Approved and date
	client name Anish Soman	
	Address 61 Woodlands Ave, Ruislip, HA4 9RQ	
Purpose Householder planning	Drawing Title Existing Elevation	
Scale (at A3 size) As shown	Telephone 07434 658624	Drawing Number 020720-EX004
		Version A

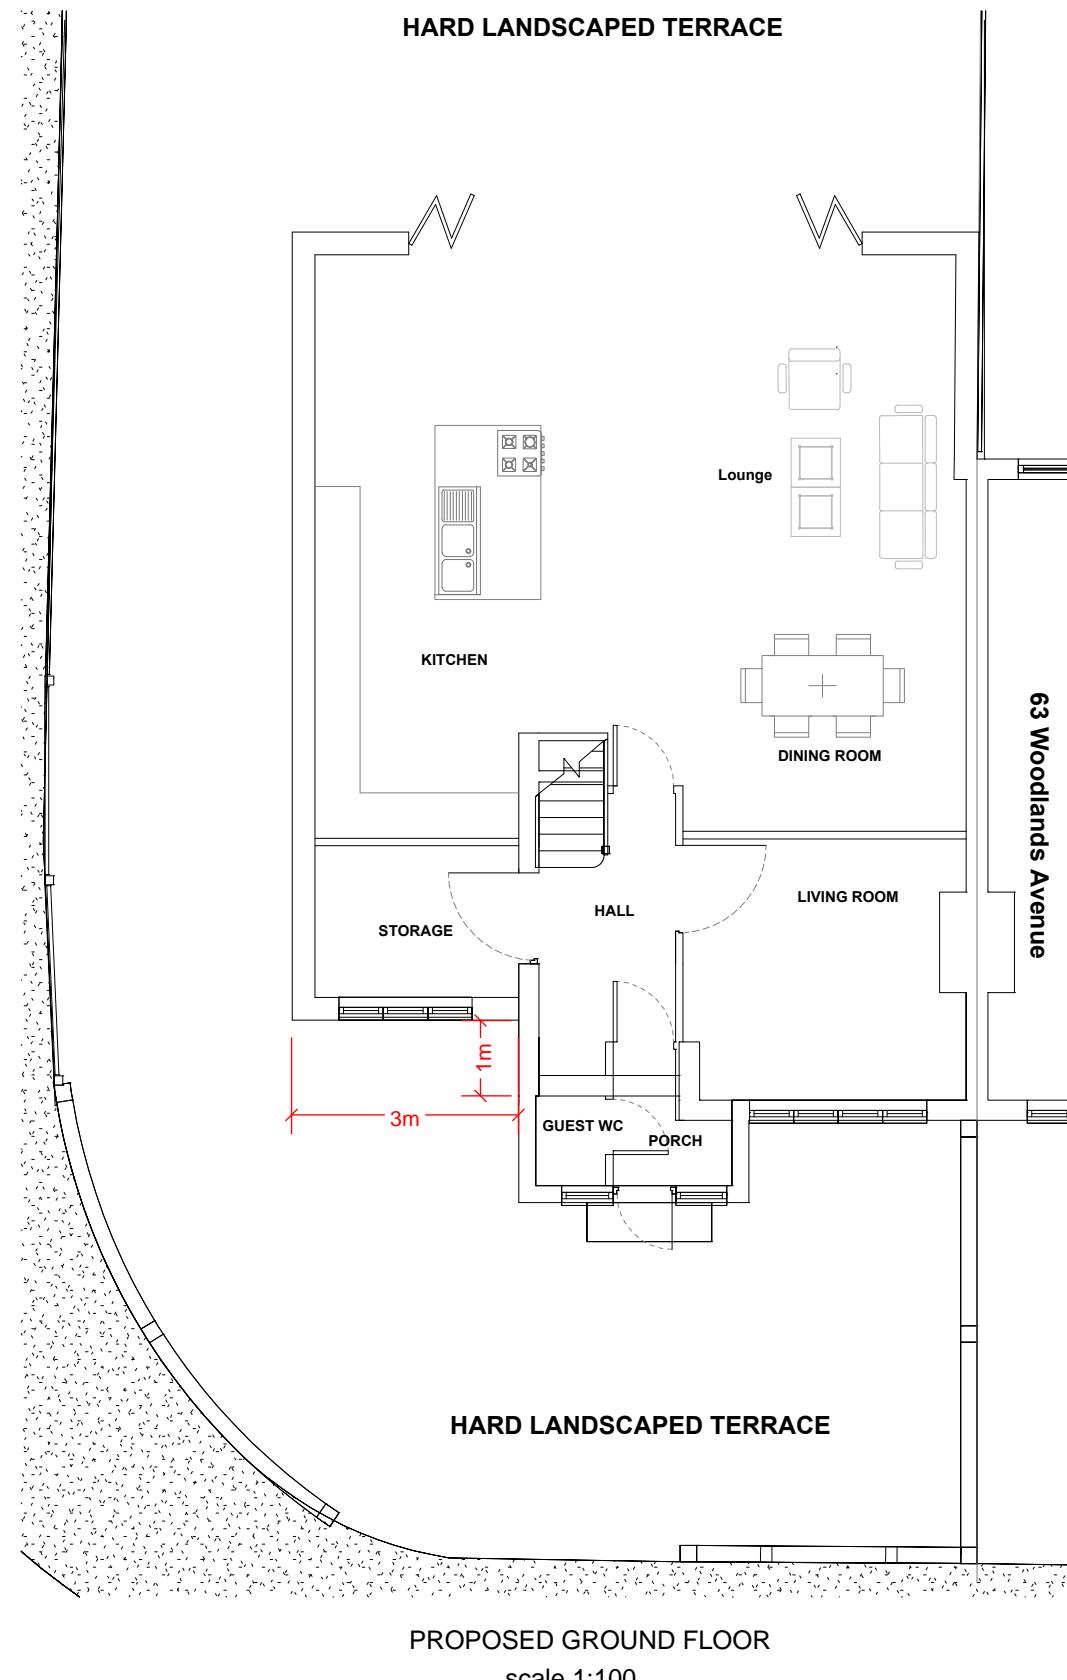


NOTES:
1. All dimensions are in mm unless noted otherwise.


SCALE BAR 1:100
0 2.5 5m

B	2nd issue	18/04/2024
Version	Amendment	Checked /Approved and date
	client name Anish Soman	
	Address 61 Woodlands Ave, Ruislip, HA4 9RQ	
Purpose Householder planning	Drawing Title Proposed plan	
Scale (at A3 size) As shown	Telephone 07434 658624	Drawing Number 020720-PR001
		Version B

NOTES:
1. All dimensions are in mm unless noted otherwise.

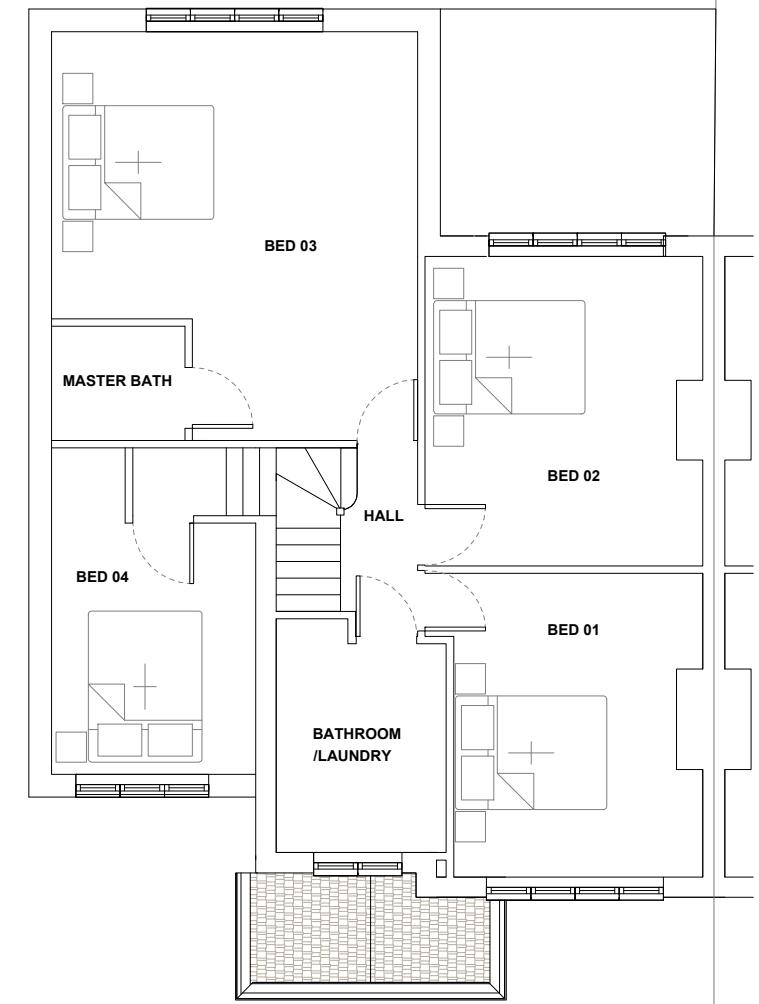

PROPOSED FIRST FLOOR
scale 1:100

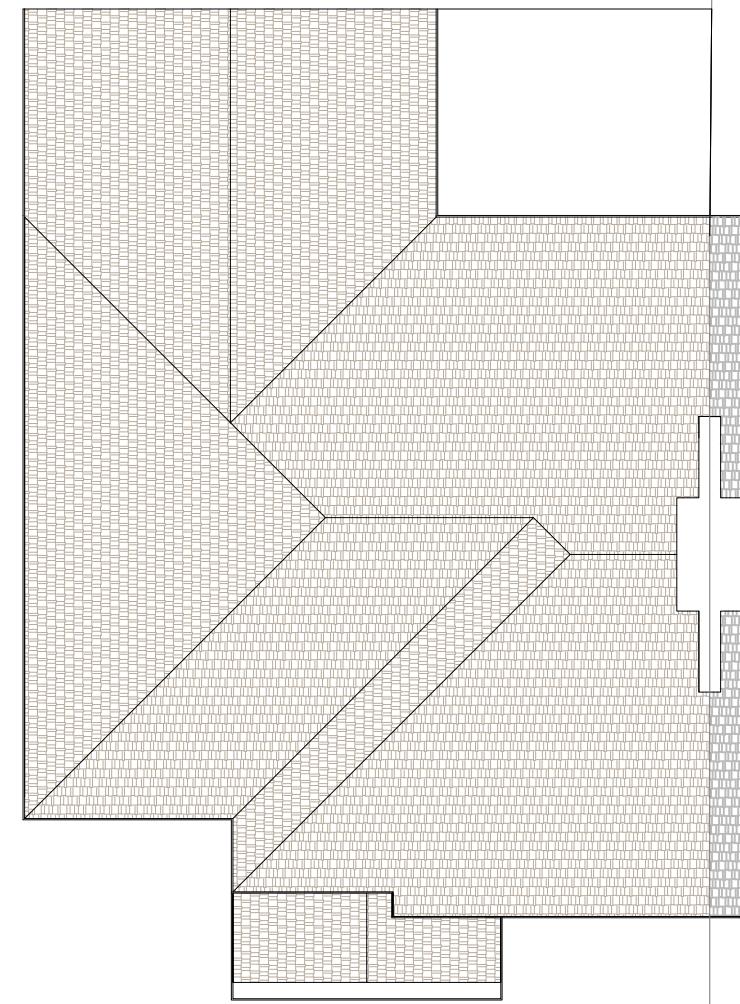


PROPOSED ROOF FLOOR
scale 1:100

SCALE BAR 1:100
0 2.5 5m

B	2nd issue	Amendment	18/04/2024 Checked /Approved and date
Version		client name Anish Soman	
		Address 61 Woodlands Ave, Ruislip, HA4 9RQ	
Purpose	Drawing Title		
Householder planning	Proposed plan		
Scale (at A3 size)	As shown	Telephone 07434 658624	Drawing Number 020720-PR002
			Version B




PROPOSED FRONT ELEVATION
scale 1:100

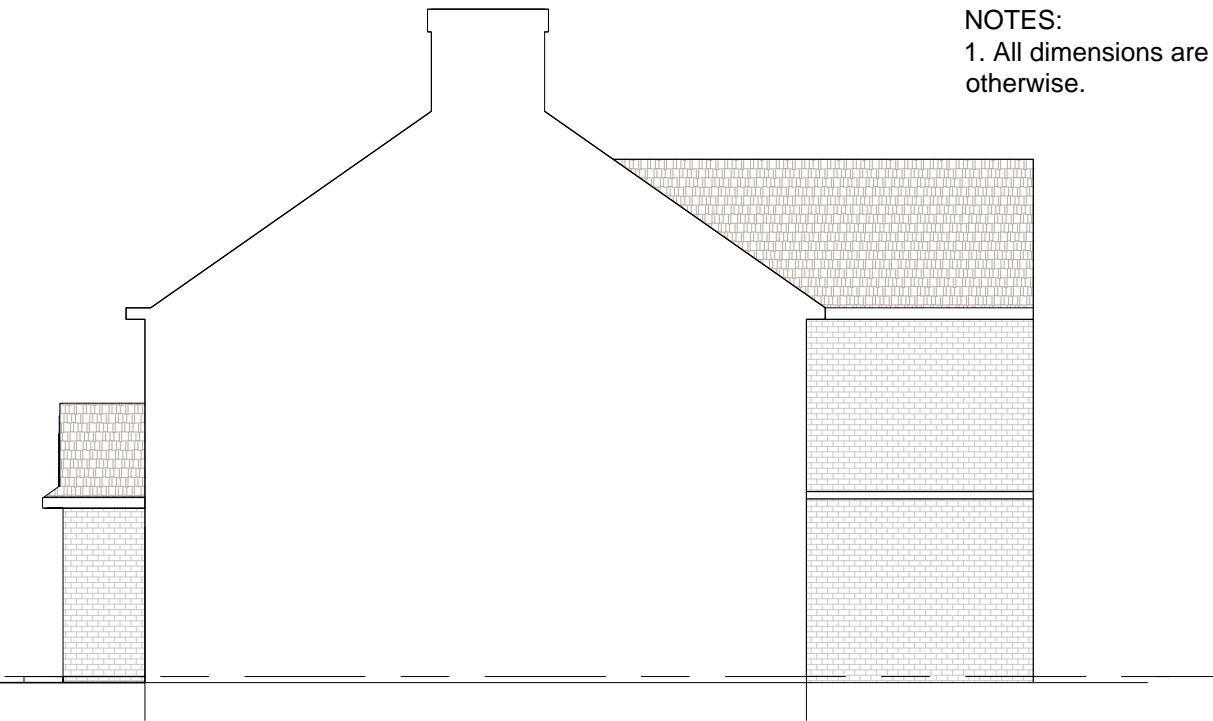

PROPOSED SIDE ELEVATION (2)
scale 1:100




PROPOSED REAR ELEVATION
scale 1:100

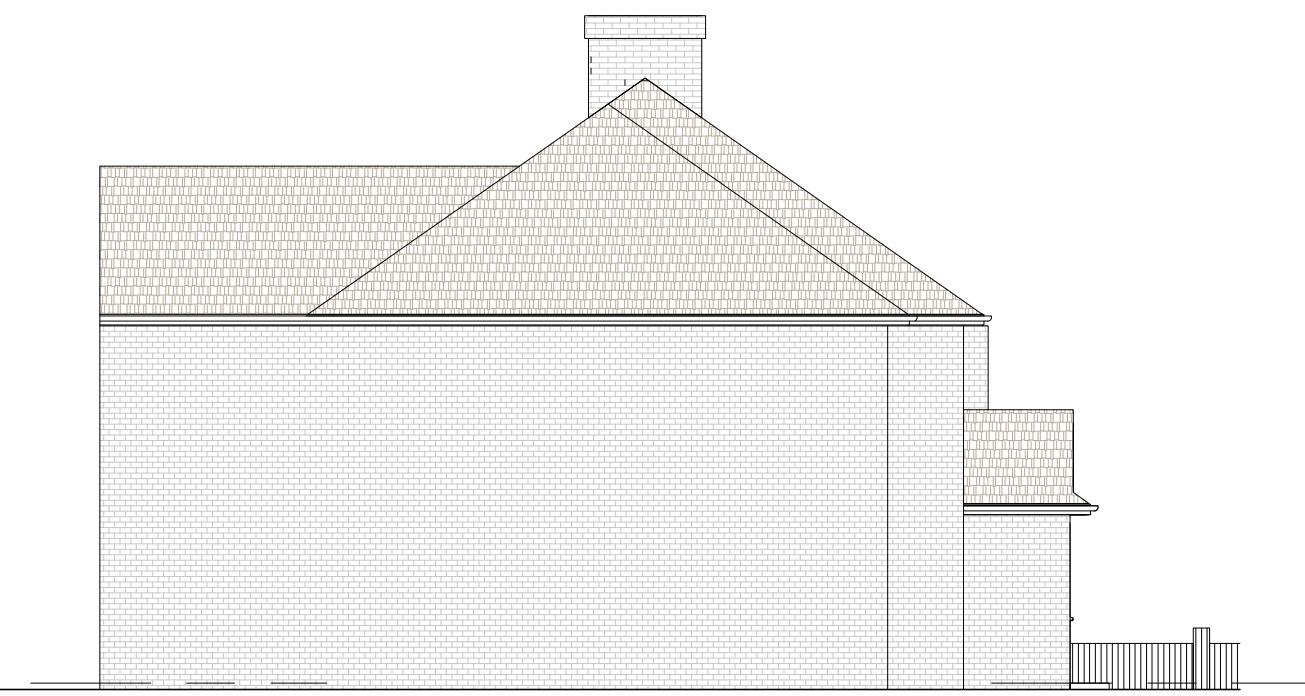

PROPOSED SIDE ELEVATION (1)
scale 1:100

NOTES:
1. All dimensions are in mm unless noted otherwise.

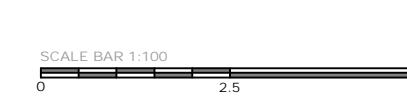

B	2nd issue	18/04/2024
Version	Amendment	Checked /Approved and date
	client name	Anish Soman
	Address	61 Woodlands Ave, Ruislip, HA4 9RQ
Purpose	Drawing Title	Proposed Elevation
Householder planning		
Scale (at A3 size)	As shown	Telephone 07434 658624 Drawing Number 020720-PR003 Version B