


**Existing Ground Floor Plan**  
Scale 1:100



**Existing First Floor Plan**  
Scale 1:100

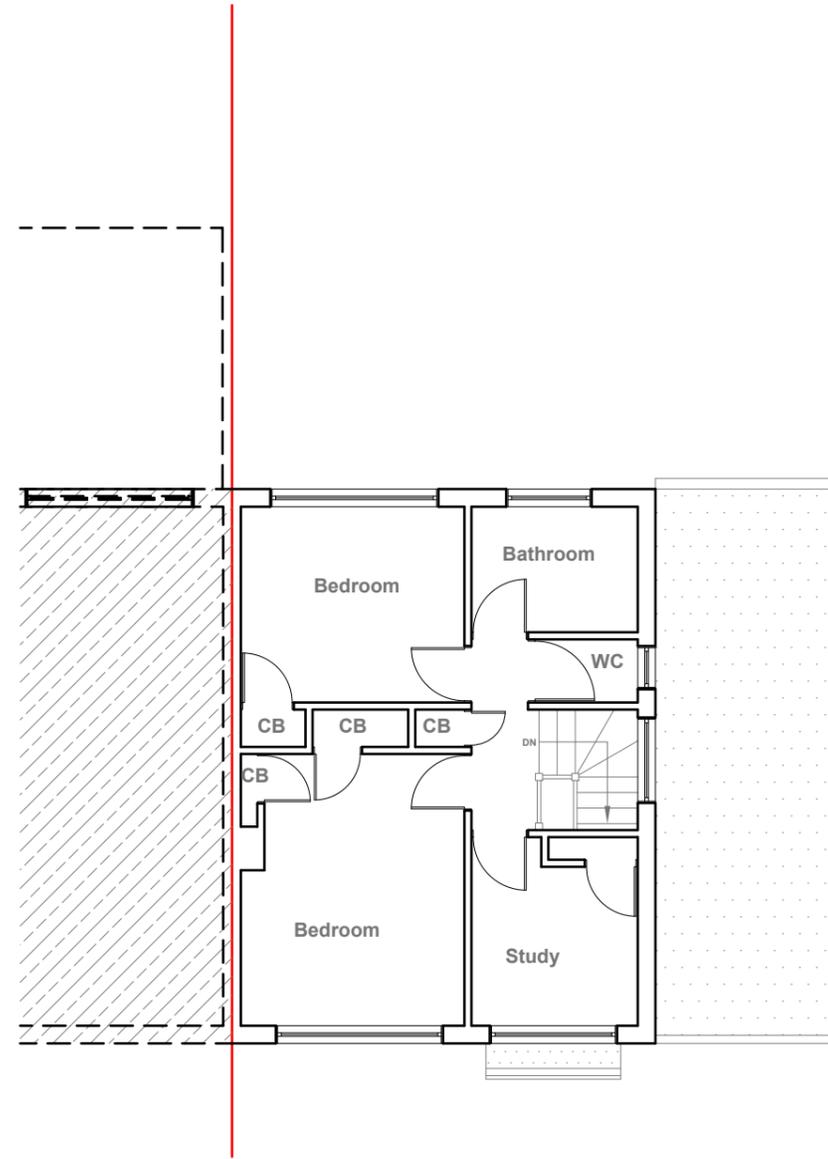

GENERAL NOTES:  
 1. ALL DIMENSIONS ARE IN MILLIMETER.  
 2. VERIFY ALL DIMENSIONS AND CONDITIONS BEFORE BUILDING OR STARTING CONSTRUCTION. NOTIFY THE DESIGNER IMMEDIATELY OF ANY DISCREPANCY OR VARIATION.  
 3. ALL WORK TO COMPLY WITH CURRENT BUILDING REGULATIONS AND CODES OF PRACTICE

Title:

## Existing Floor Plans

Site Address  
 2 Maple Road,  
 Hayes,  
 UB4 9LP

Scale: 1:100 @A3  
 Date: 29/10/2025  
 Drawing No.:  
 2025/192 -01  
 Drawn By:  
 RO


Revision Date:  


 e:mail -  
 faluckpatel@yahoo.com  
 (M) +44 (0) 7871 466 254






**Existing Front Elevation**  
Scale 1:100

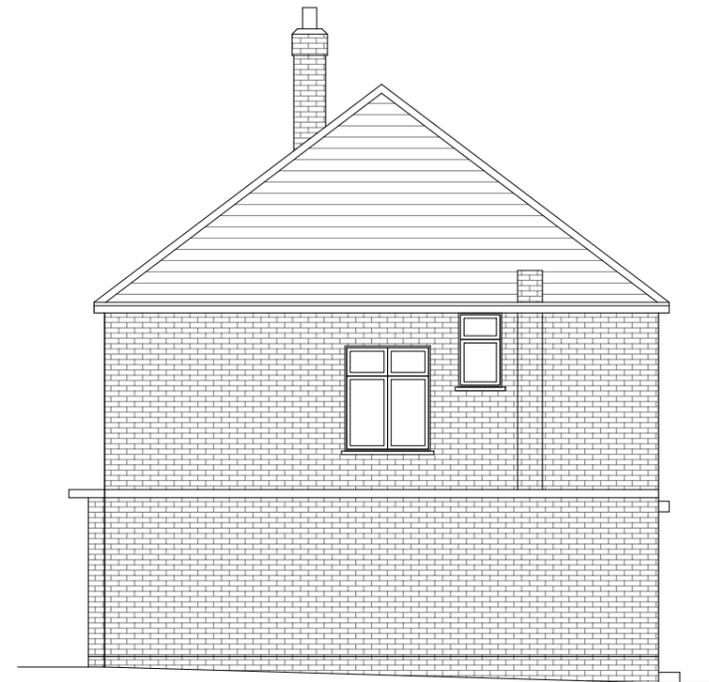

**Existing Side Elevation**  
Scale 1:100



**Existing Rear Elevation**  
Scale 1:100

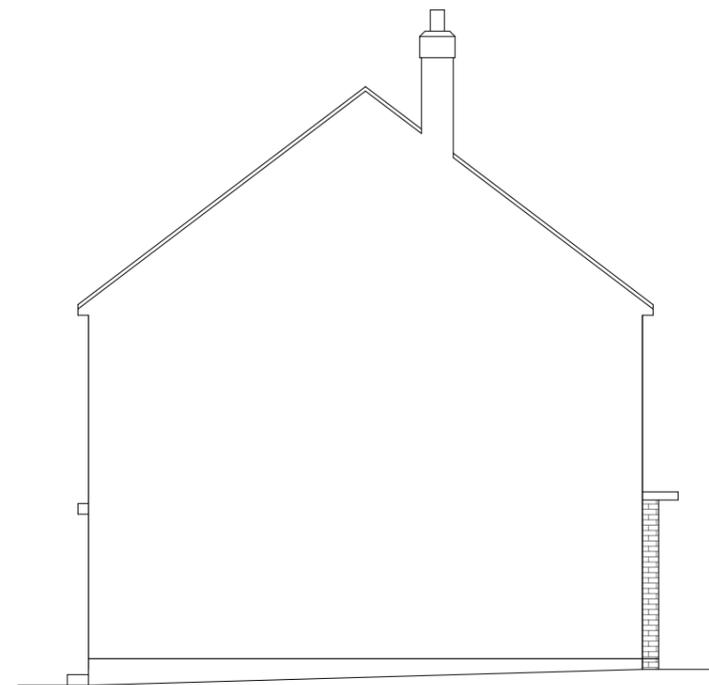

**Existing Side Elevation**  
Scale 1:100



GENERAL NOTES:  
 1. ALL DIMENSIONS ARE IN MILLIMETER.  
 2. VERIFY ALL DIMENSIONS AND CONDITIONS BEFORE BUILDING OR STARTING CONSTRUCTION. NOTIFY THE DESIGNER IMMEDIATELY OF ANY DISCREPANCY OR VARIATION.  
 3. ALL WORK TO COMPLY WITH CURRENT BUILDING REGULATIONS AND CODES OF PRACTICE

Title:

**Existing Elevations**


Site Address  
 2 Maple Road,  
 Hayes.  
 UB4 9LP

Scale: 1:100 @A3  
 Date: 29/10/2025  
 Drawing No.:  
 2025/192 -02  
 Drawn By:  
 RO

Revision Date:  


 e:mail -  
 faluckpatel@yahoo.com  
 (M) +44 (0) 7871 466 254



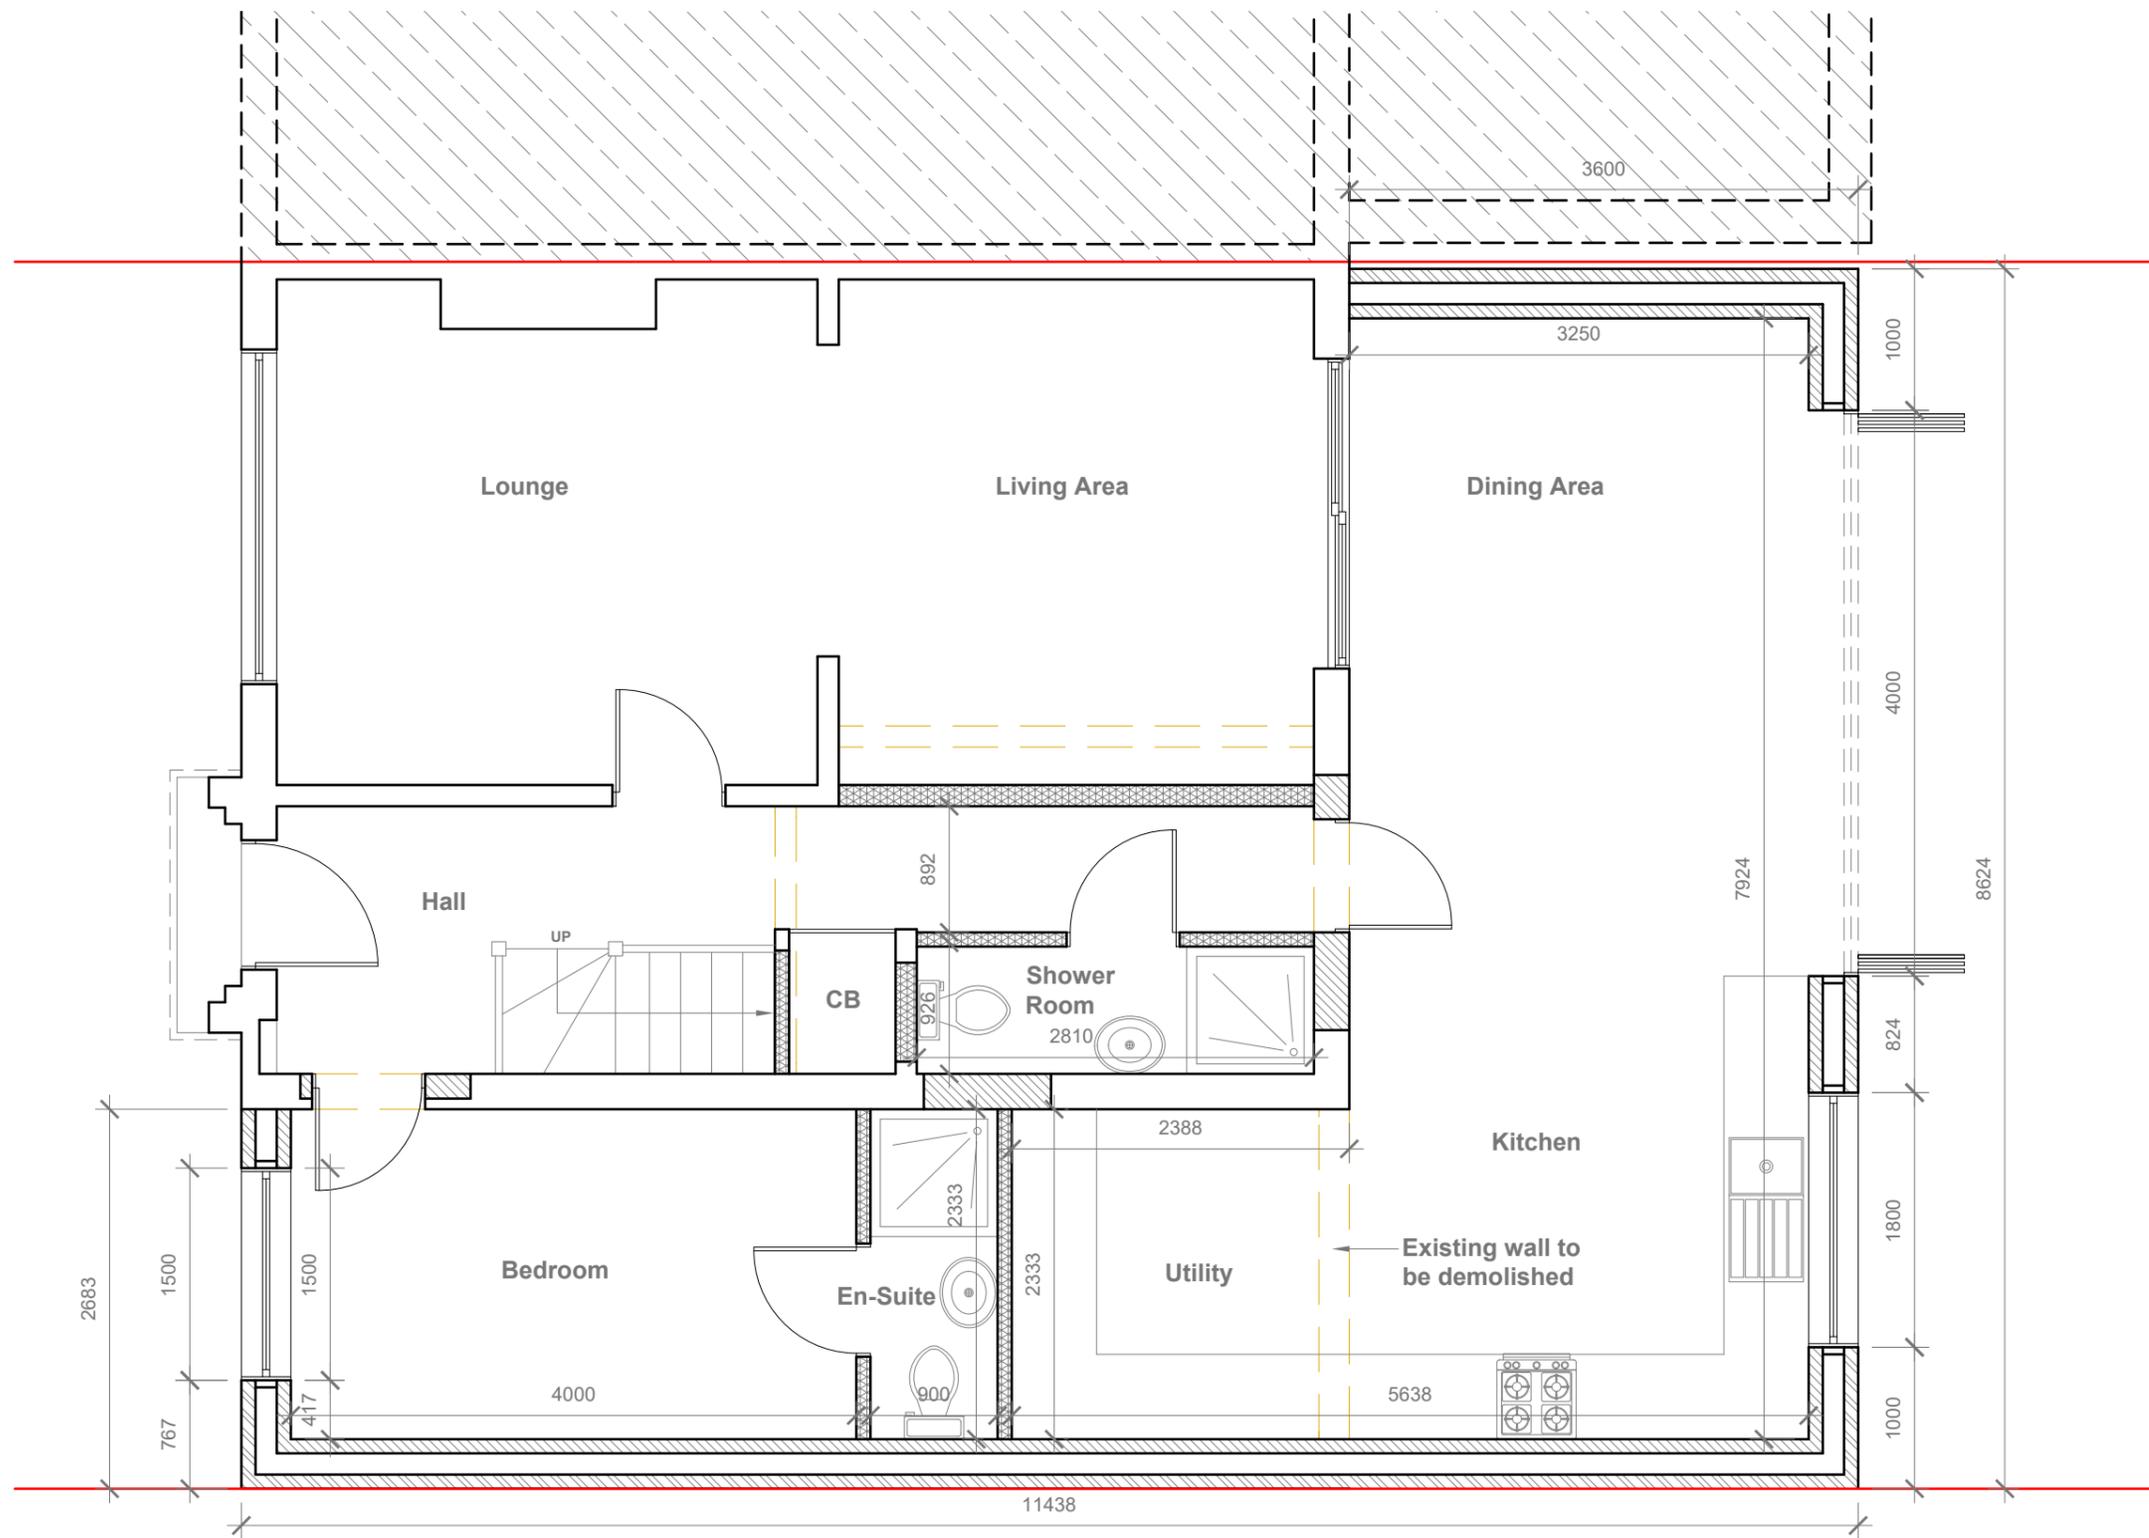

**Proposed Ground Floor Plan**  
Scale 1:50



- GENERAL NOTES:
1. ALL DIMENSIONS ARE IN MILLIMETER.
  2. VERIFY ALL DIMENSIONS AND CONDITIONS BEFORE BUILDING OR STARTING CONSTRUCTION. NOTIFY THE DESIGNER IMMEDIATELY OF ANY DISCREPANCY OR VARIATION.
  3. ALL WORK TO COMPLY WITH CURRENT BUILDING REGULATIONS AND CODES OF PRACTICE

Title:

**Proposed Ground Floor Plan**

Site Address

2 Maple Road,  
Hayes.  
UB4 9LP

Scale: 1:50 @A3

Date: 29/10/2025

Drawing No.:  
2025/192 -03

Drawn By:

RO

Revision Date:

e:mail -  
faluckpatel@yahoo.com  
(M) +44 (0) 7871 466 254



Proposed External Finish Materials to Match Existing External Finish Materials

Proposed Flank Wall Window to be Obscure Glazed and Non Opening below 1.7m from FFL




**Proposed Front Elevation**  
Scale 1:100

**Proposed Side Elevation**  
Scale 1:100



**Proposed Rear Elevation**  
Scale 1:100

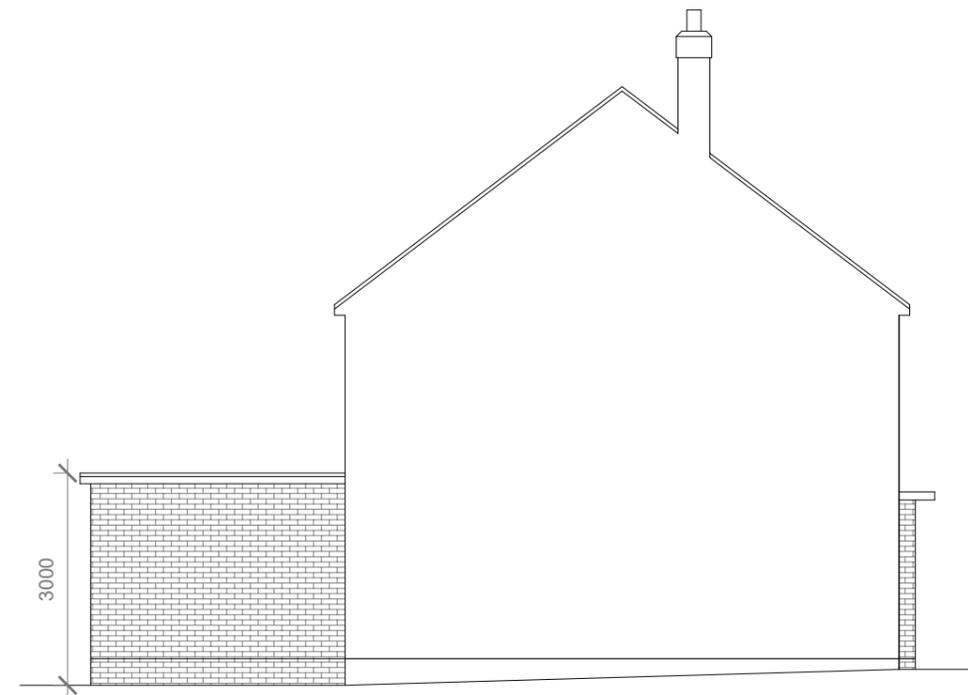

**Proposed Side Elevation**  
Scale 1:100



GENERAL NOTES:  
 1. ALL DIMENSIONS ARE IN MILLIMETER.  
 2. VERIFY ALL DIMENSIONS AND CONDITIONS BEFORE BUILDING OR STARTING CONSTRUCTION. NOTIFY THE DESIGNER IMMEDIATELY OF ANY DISCREPANCY OR VARIATION.  
 3. ALL WORK TO COMPLY WITH CURRENT BUILDING REGULATIONS AND CODES OF PRACTICE

Title:

**Proposed Elevations**

Site Address  
 2 Maple Road,  
 Hayes.  
 UB4 9LP

Scale: 1:100 @A3  
 Date: 29/10/2025  
 Drawing No.:  
 2025/192 -04  
 Drawn By:  
 RO

Revision Date:  
 e:mail -  
 faluckpatel@yahoo.com  
 (M) +44 (0) 7871 466 254

