
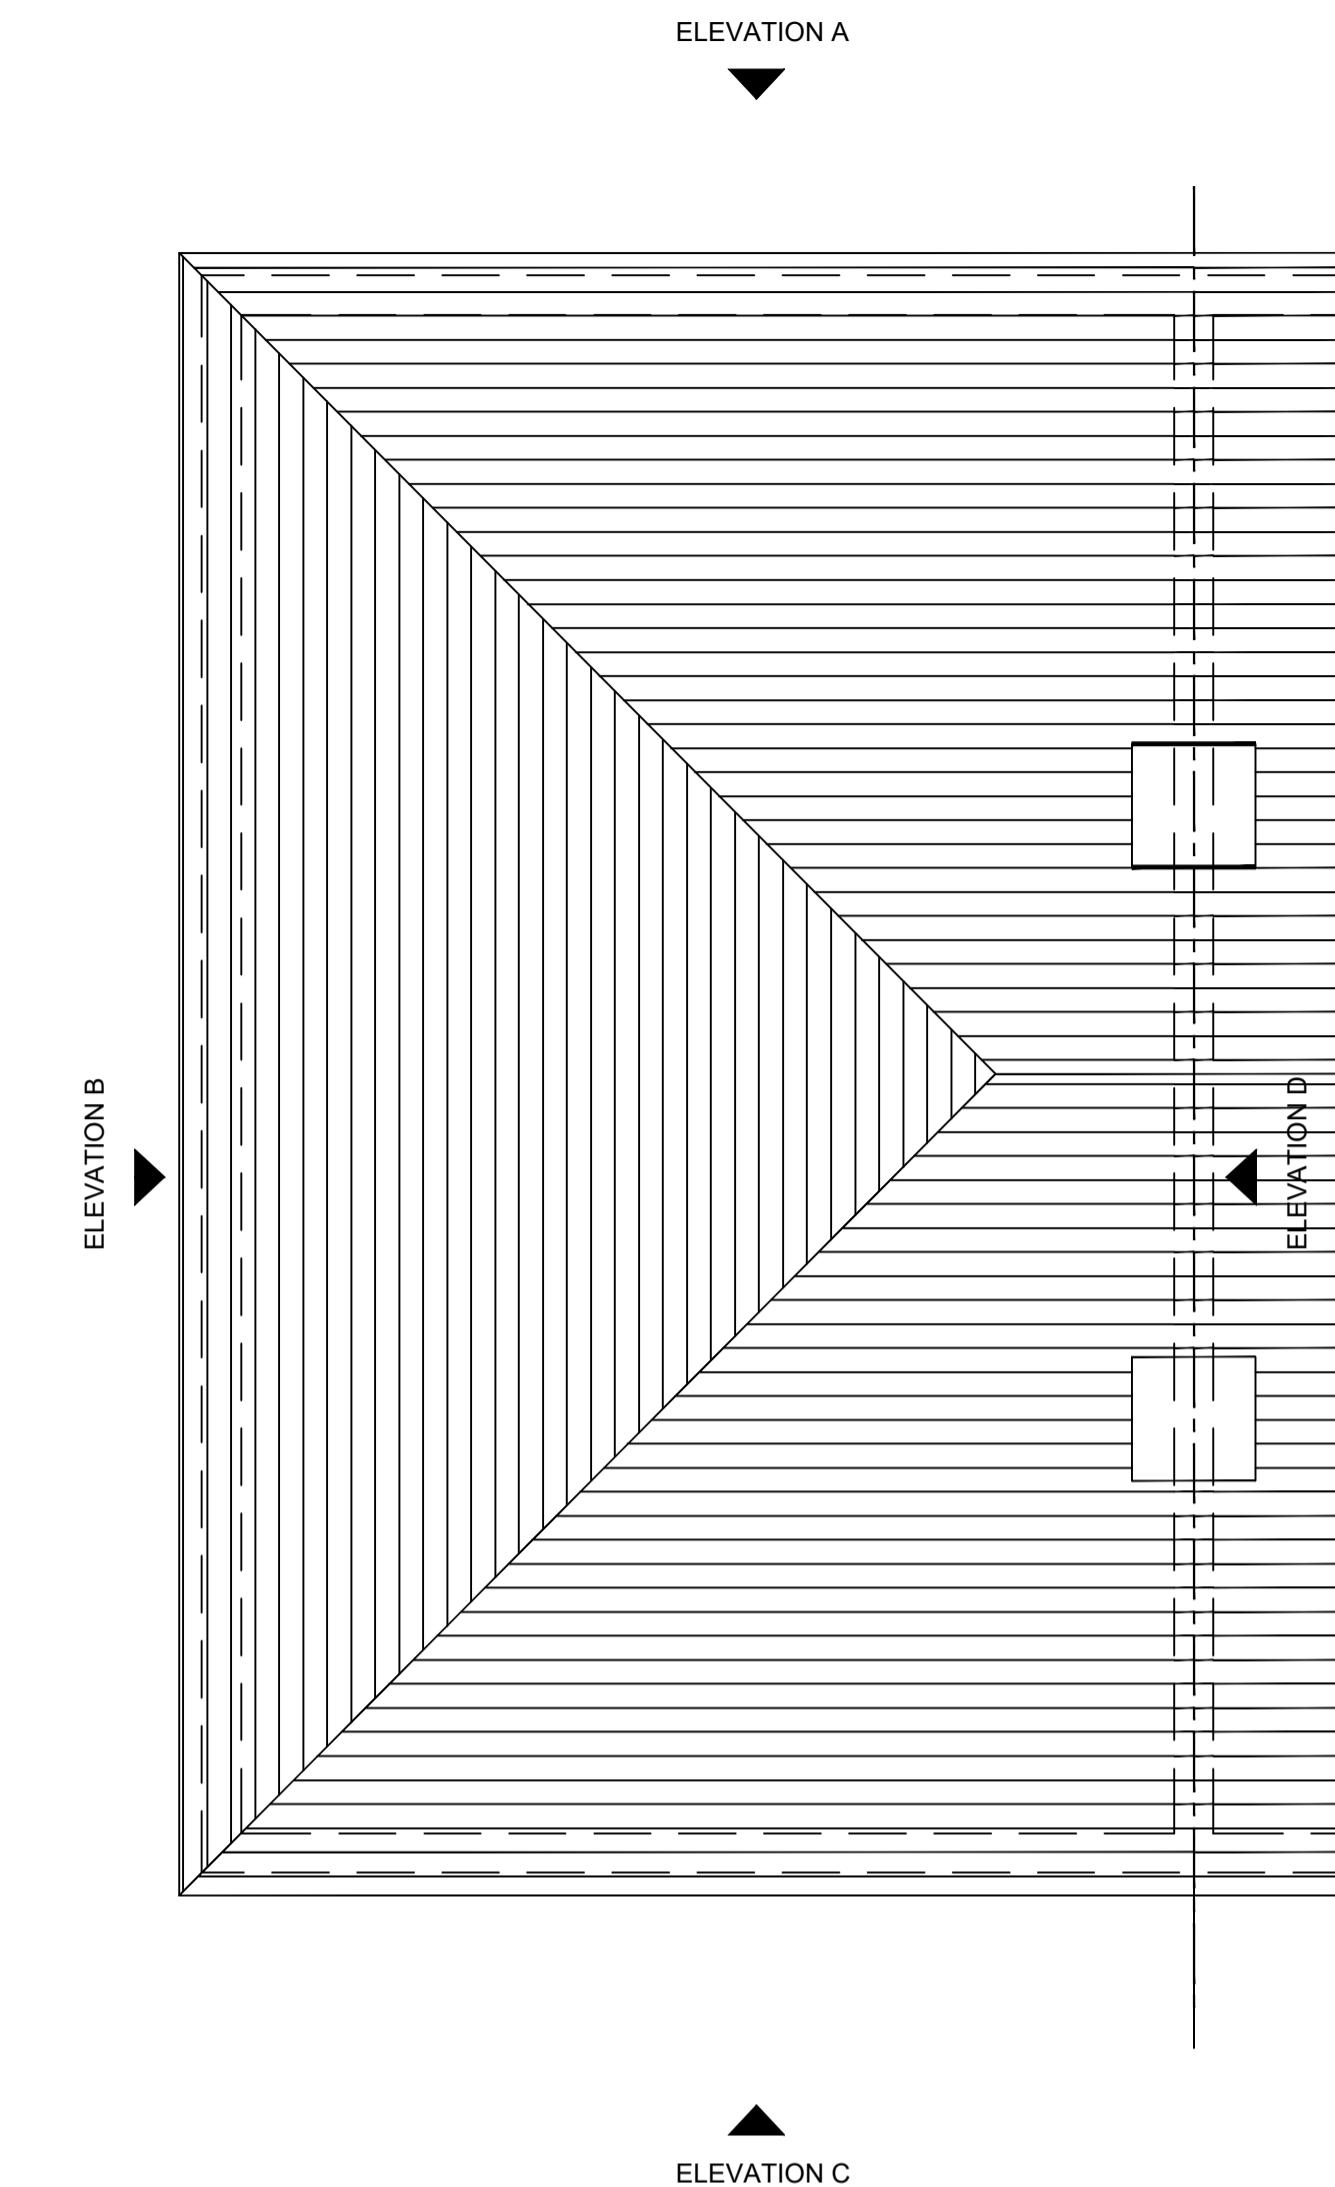
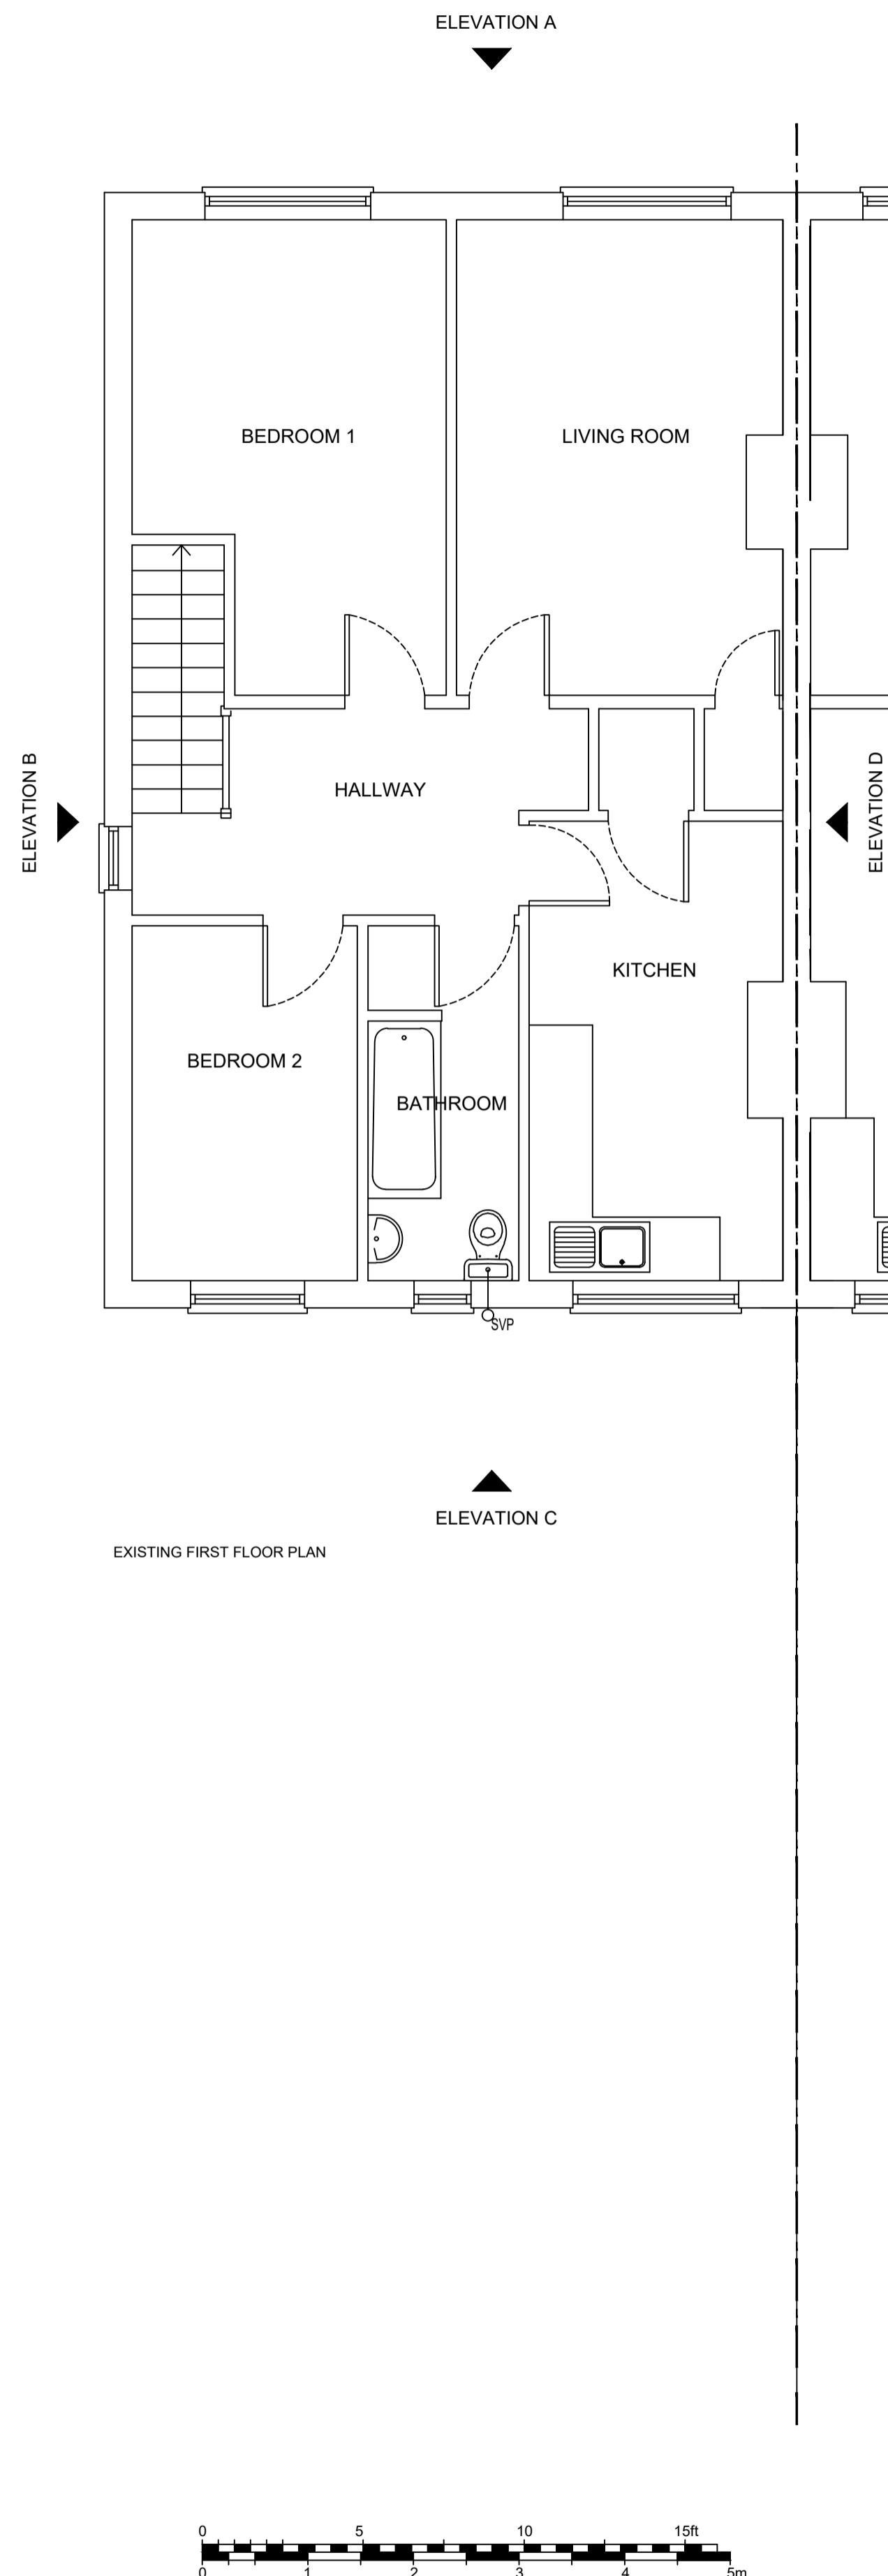


General Notes

© ABAY ARCHITECTURE RIBA

All dimensions and levels to be checked on site and any discrepancies to be reported to the architect before construction.

Written dimensions to be taken in preference to scaled dimensions.

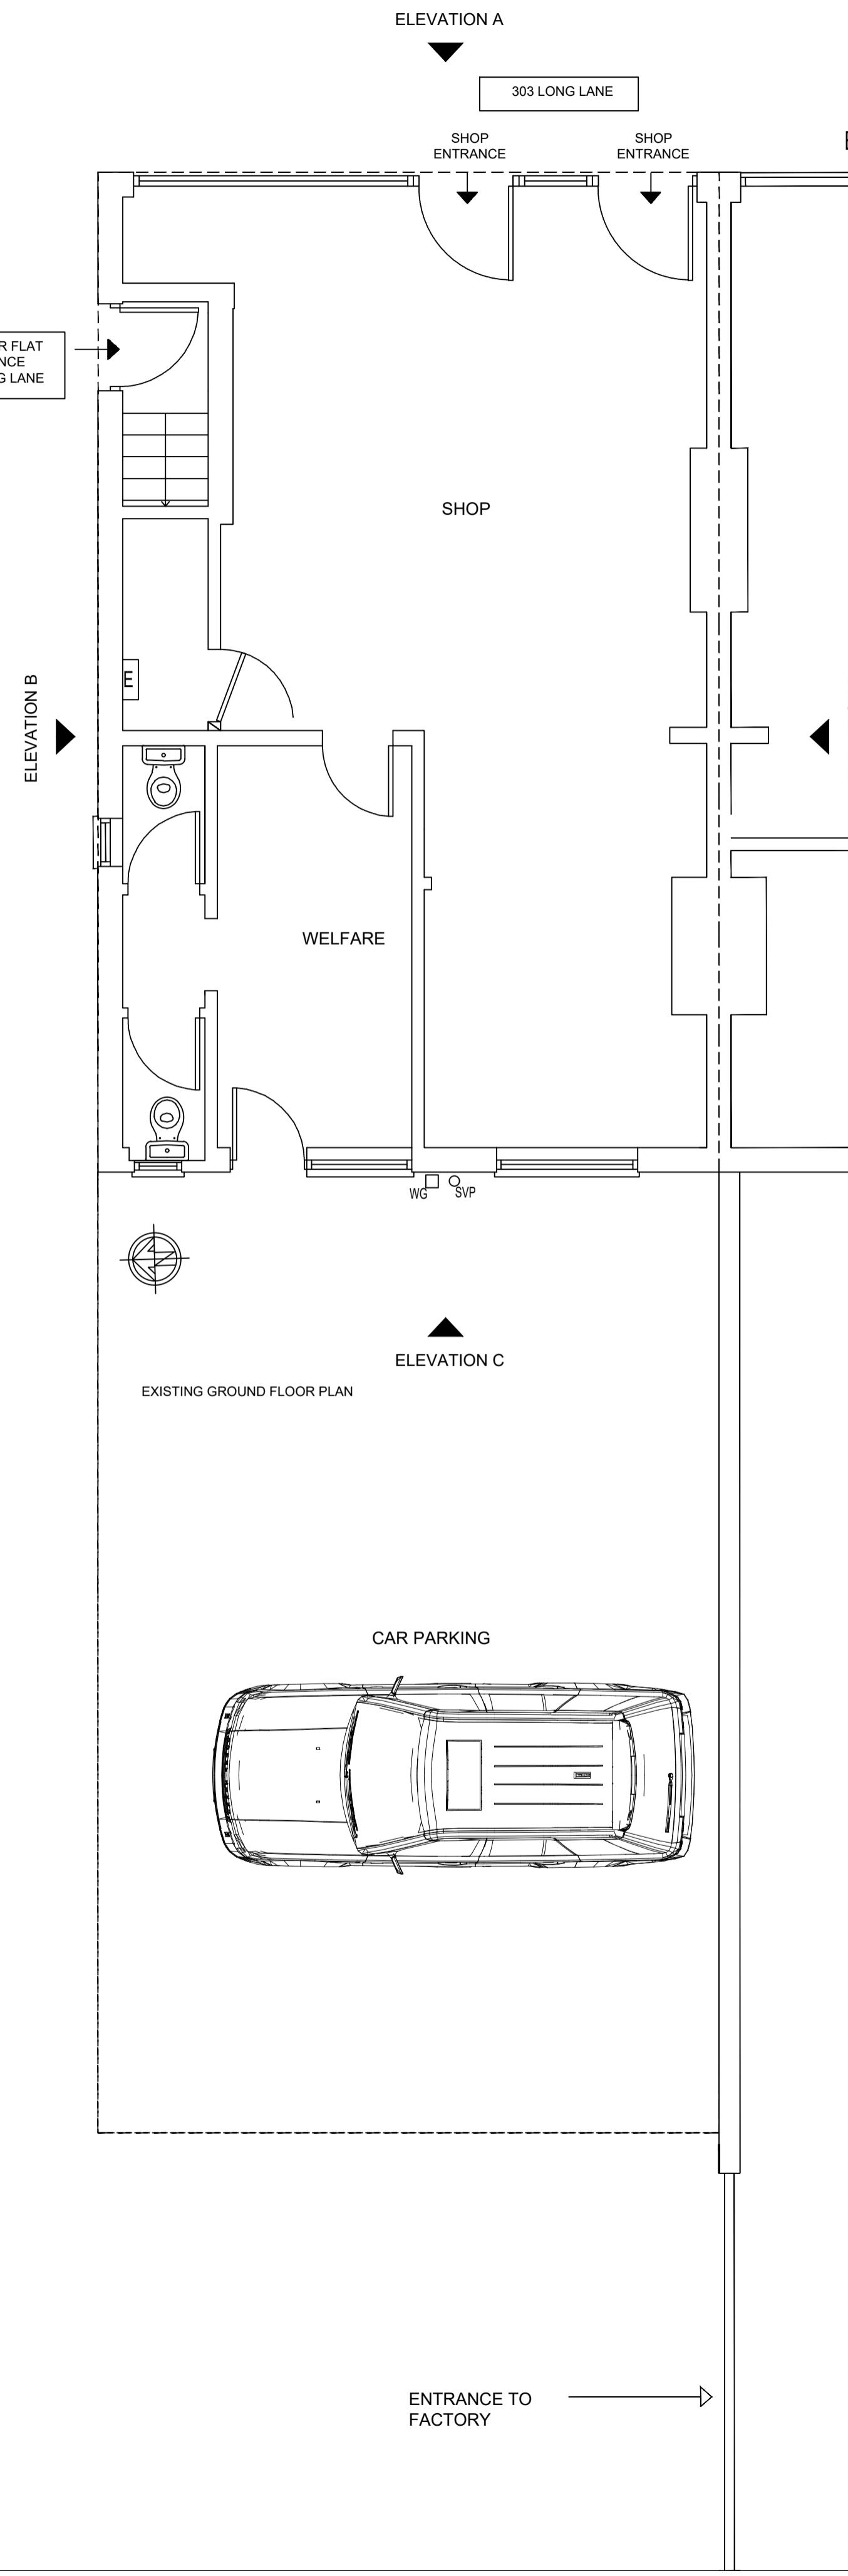

CLIENT

303 LONG LANE
HILLINGDON
UB10 9JY

PROJECT

EXISTING
FLOOR AND ROOF PLANS

DATE

17.03.24

SCALE

1:50 @ A1

DRAWN

NA

REV

DRAWING NUMBER
1517-P-002

Neha Abayawardana RIBA
abay.architecture@yahoo.com

ABAY ARCHITECTURE