
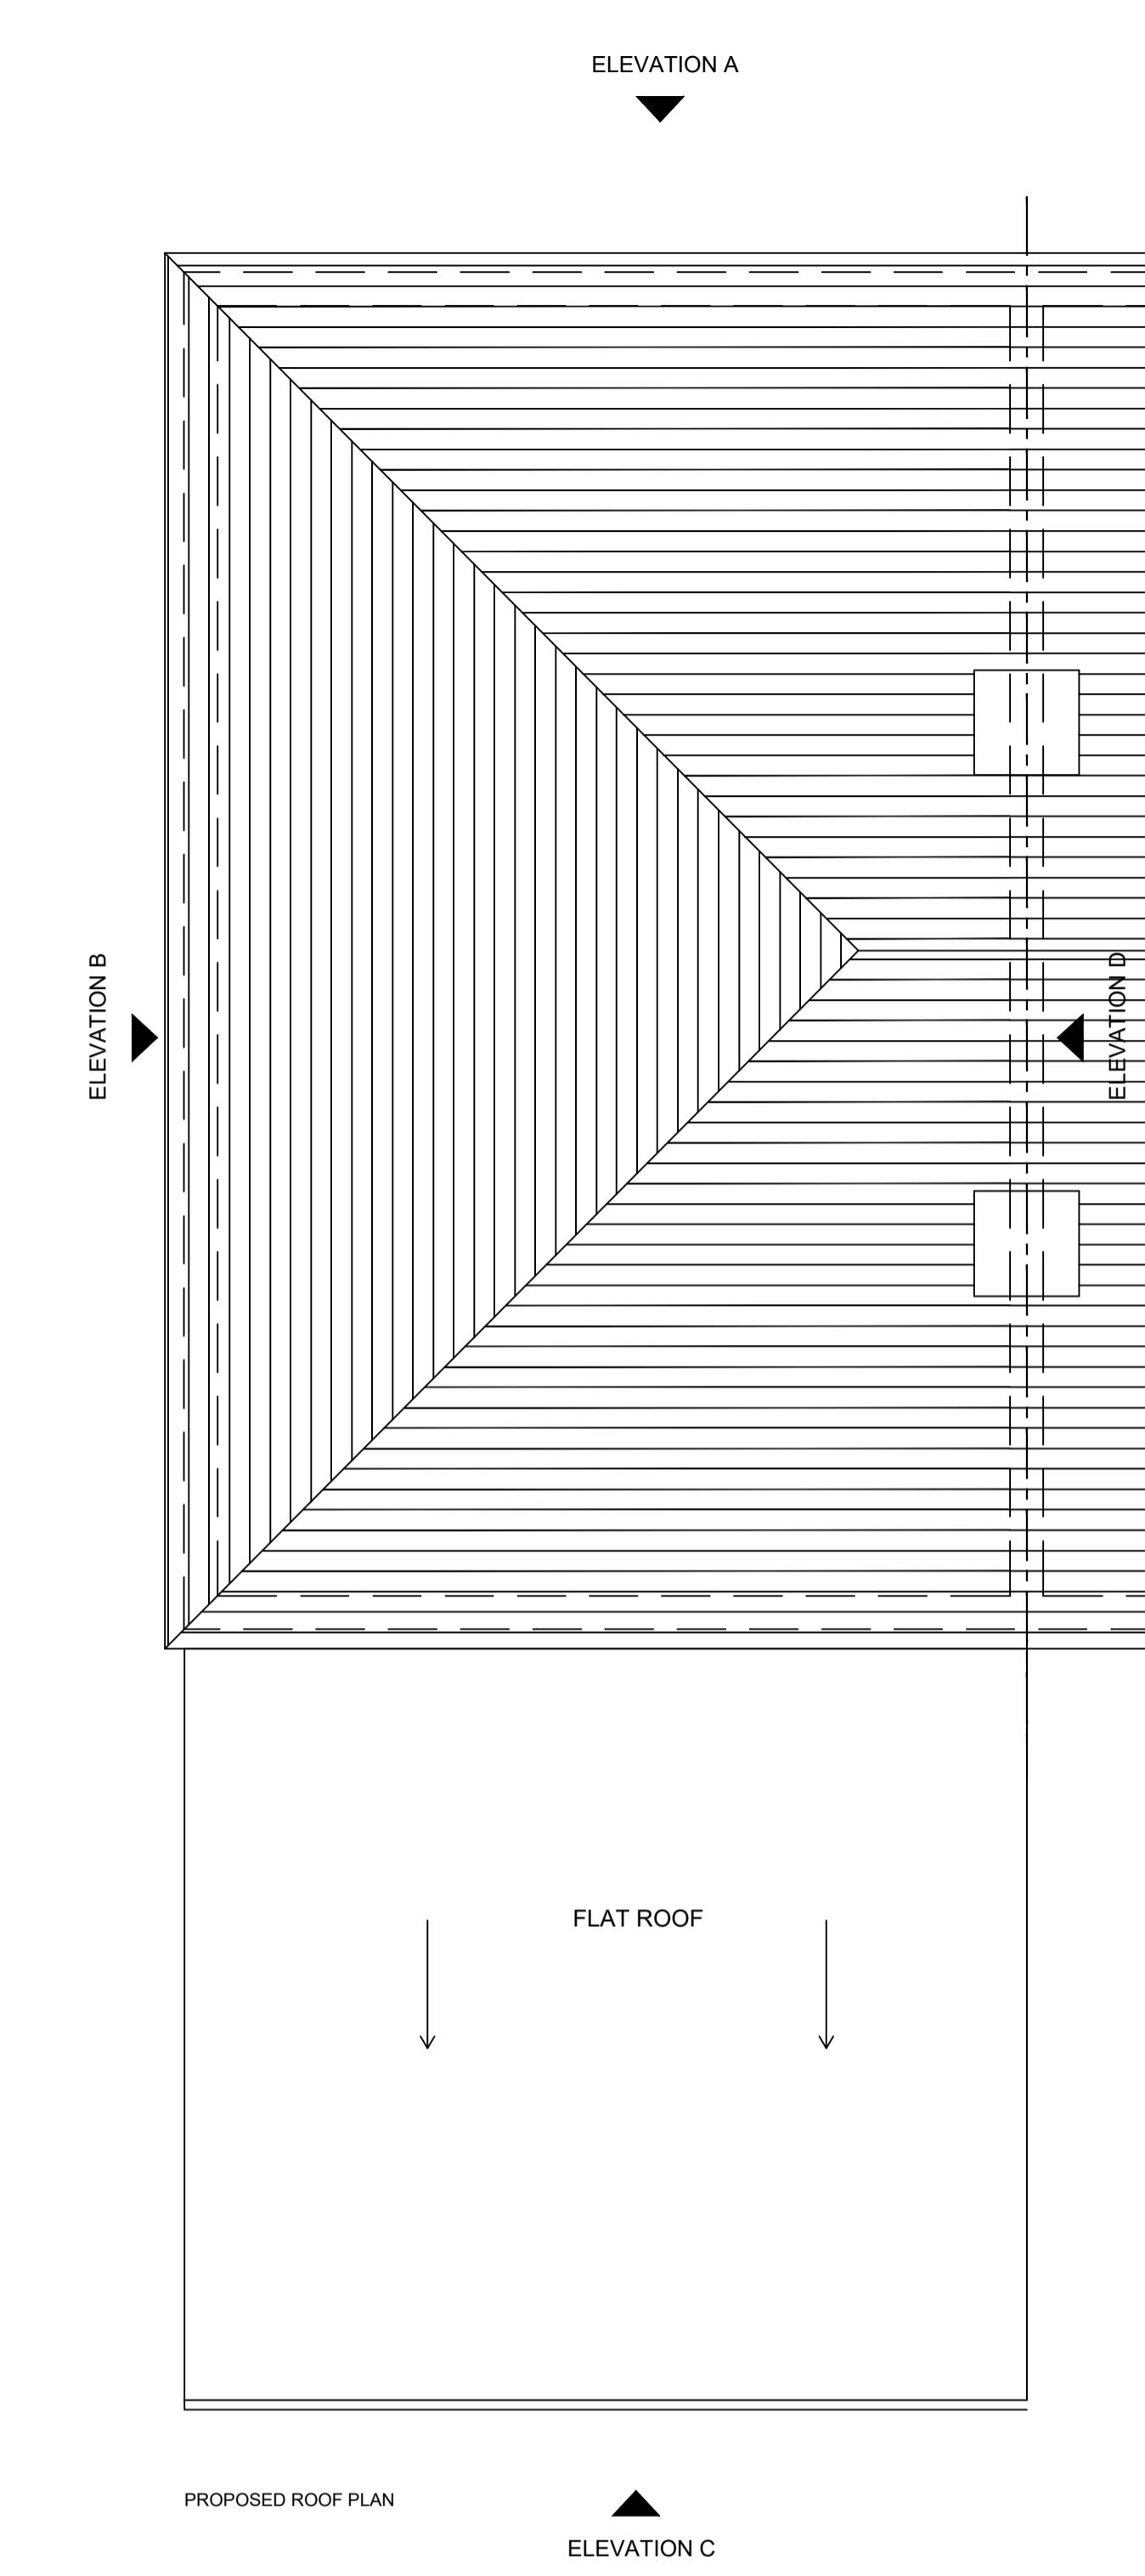
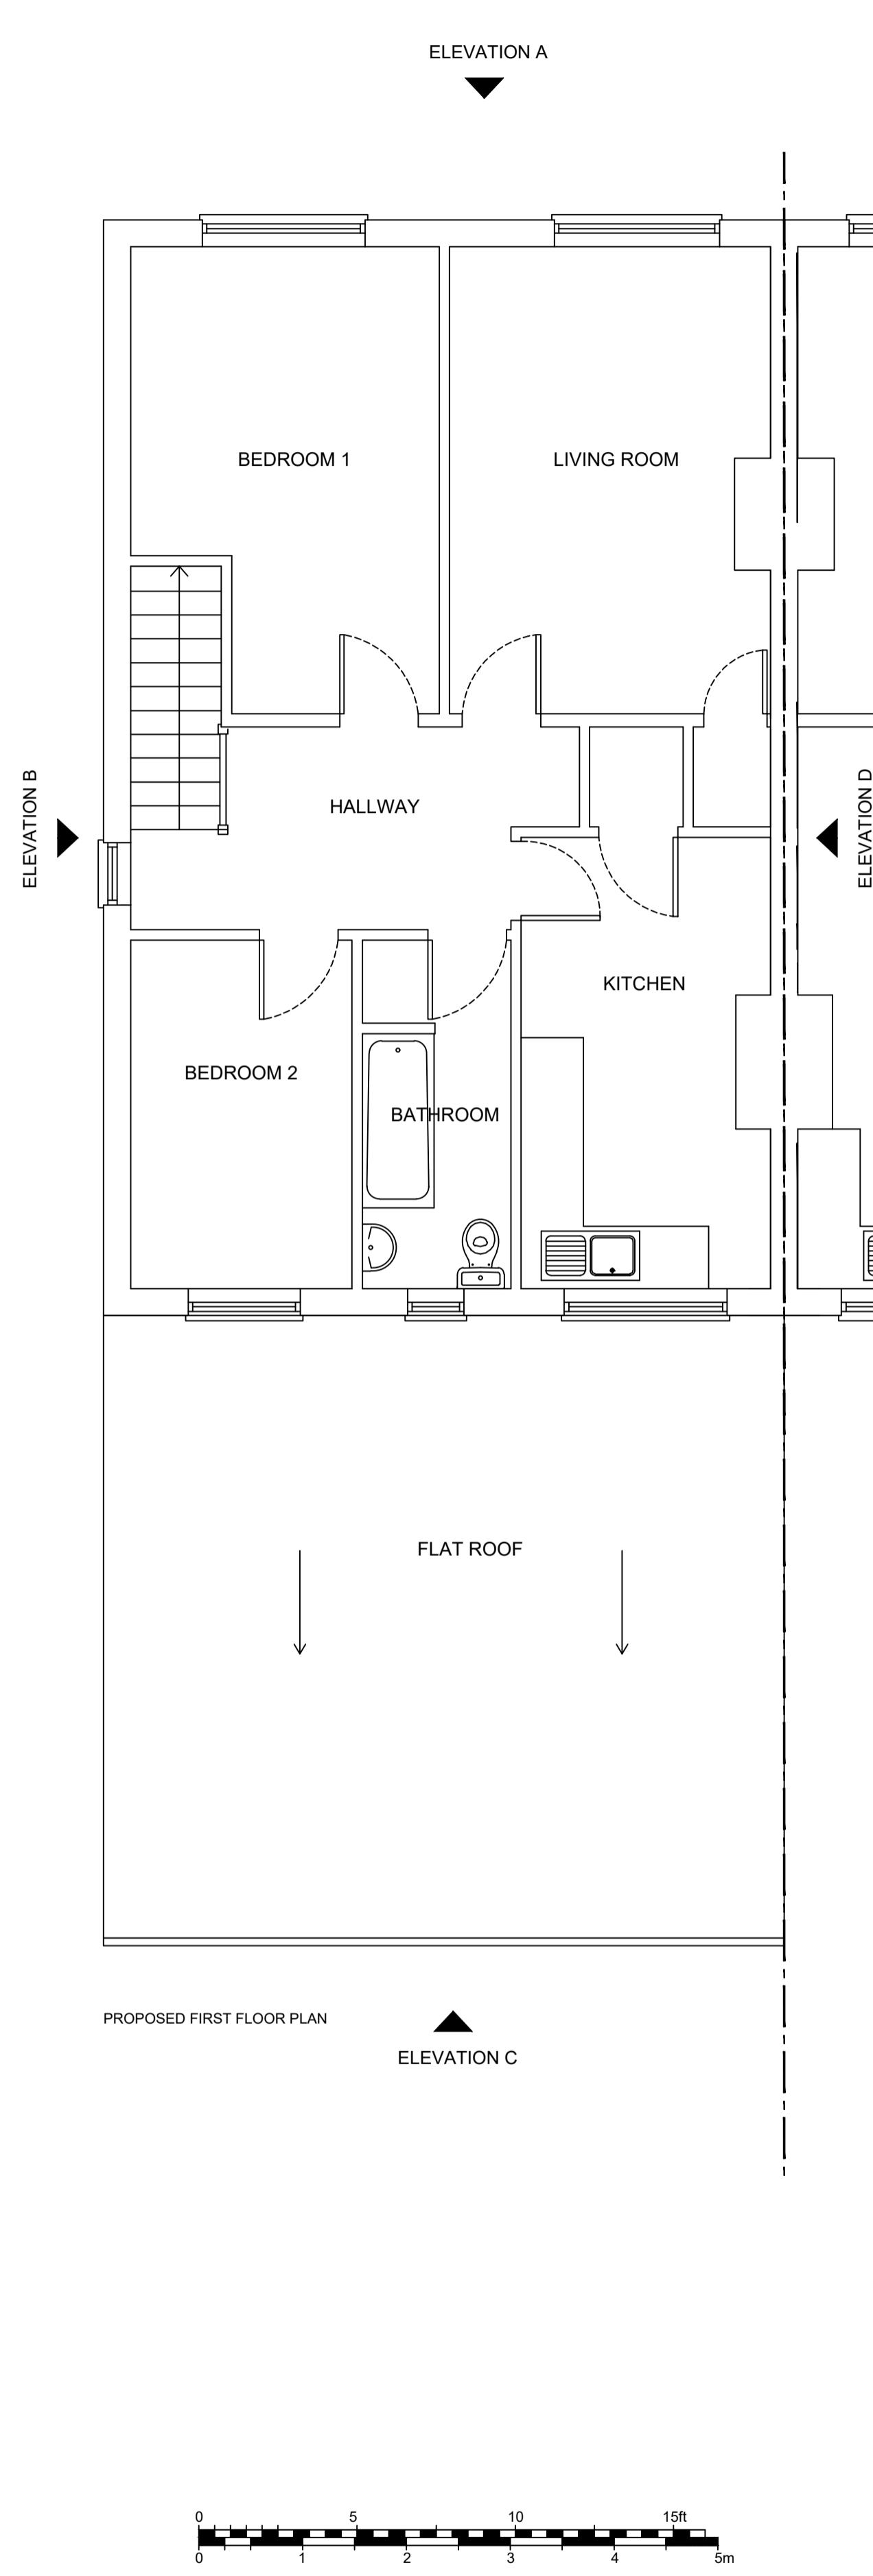


General Notes

© ABAY ARCHITECTURE RIBA

All dimensions and levels to be checked on site and any discrepancies to be reported to the architect before construction.

Written dimensions to be taken in preference to scaled dimensions.

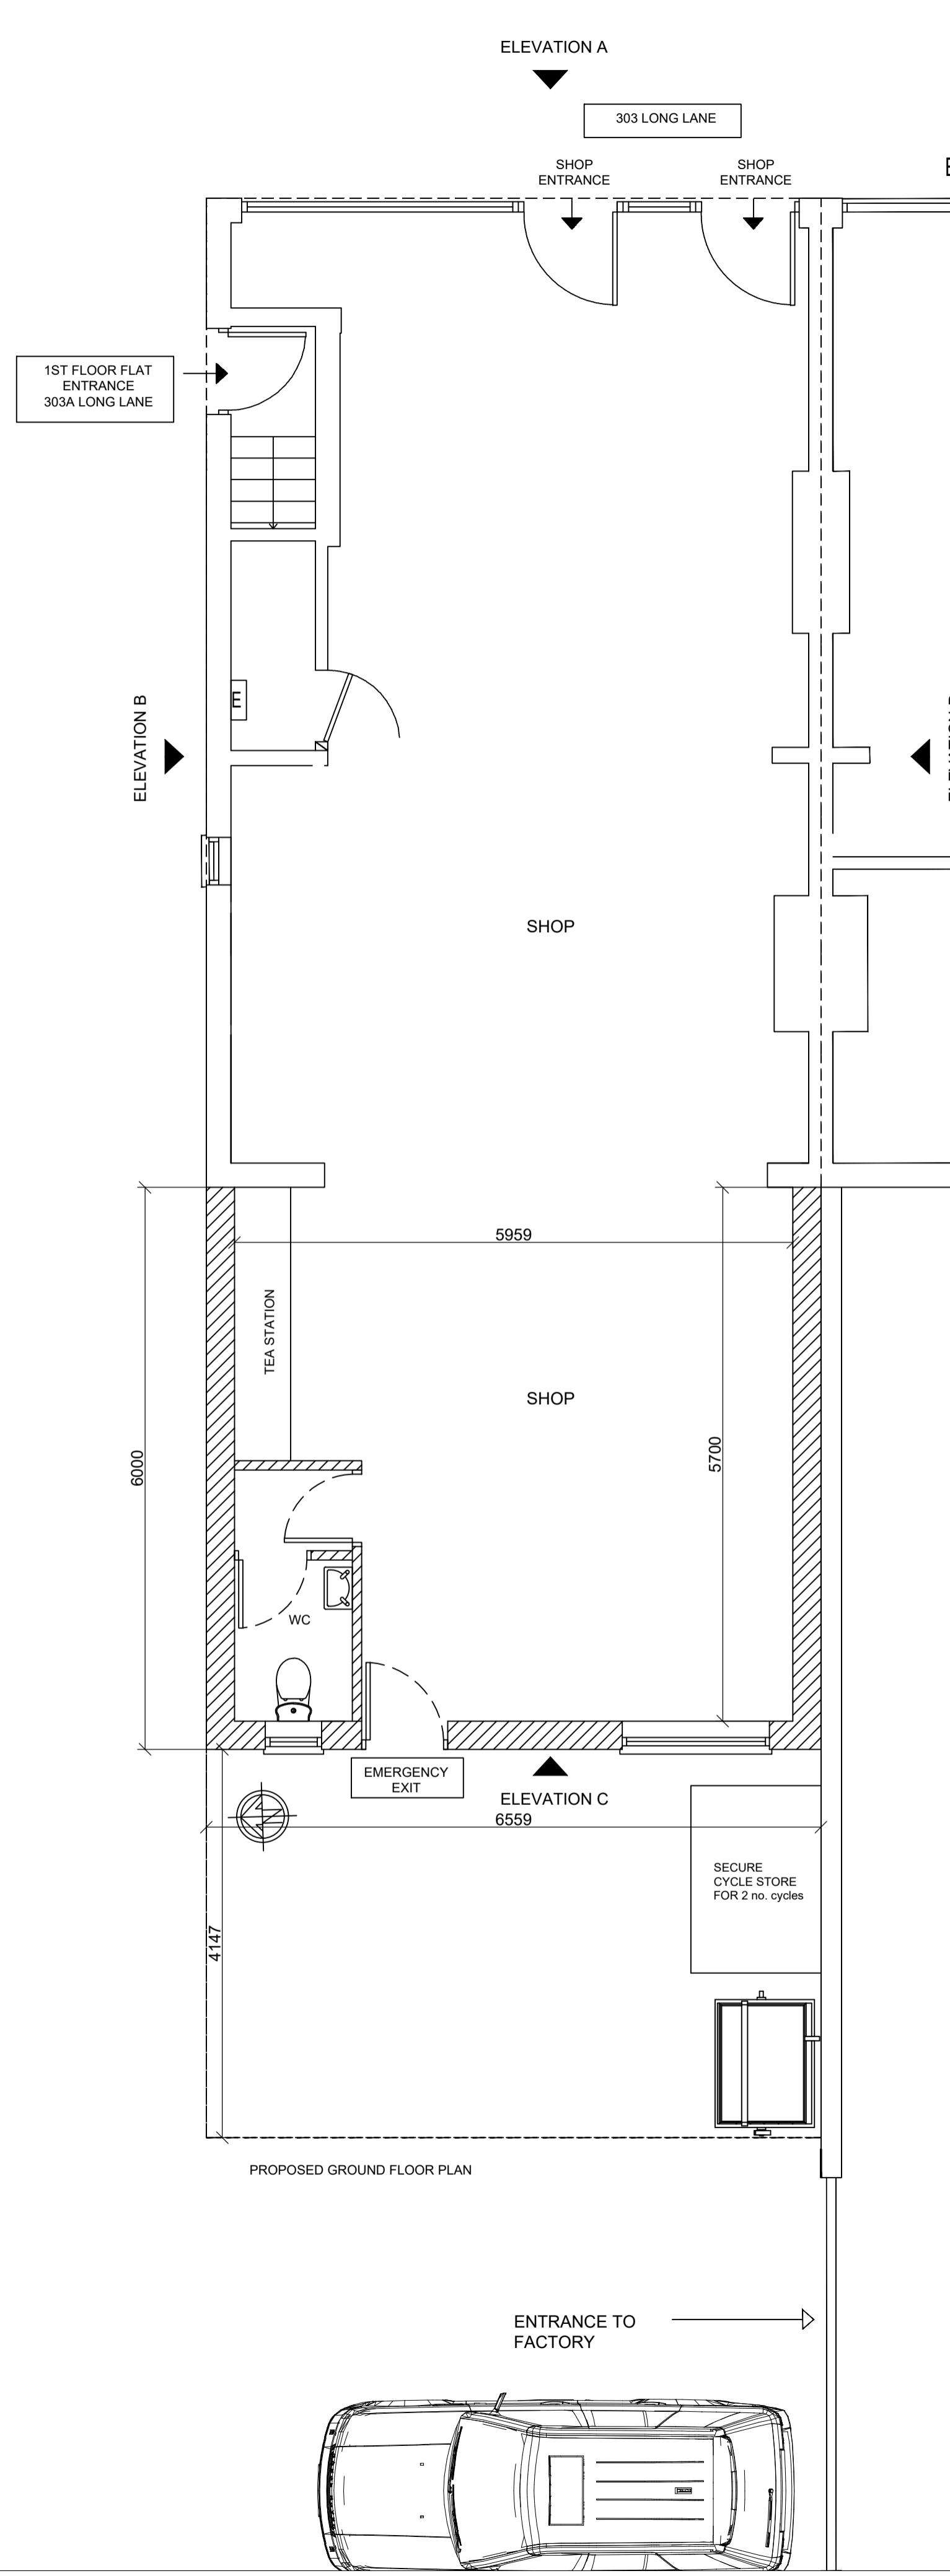

Rev	Date	Amendment
-----	------	-----------

CLIENT
303 LONG LANE
HILLINGDON
UB10 9JY

PROJECT

PROPOSED
FLOOR AND ROOF PLANS

DATE
17.03.24

SCALE
1:50 @ A1

DRAWN
NA

REV

DRAWING NUMBER
1517-P-004

Neha Abayawardana RIBA
abay.architecture@yahoo.com

ABAY ARCHITECTURE