



0
1
2
3
4
5

GROUND FLOOR PLAN

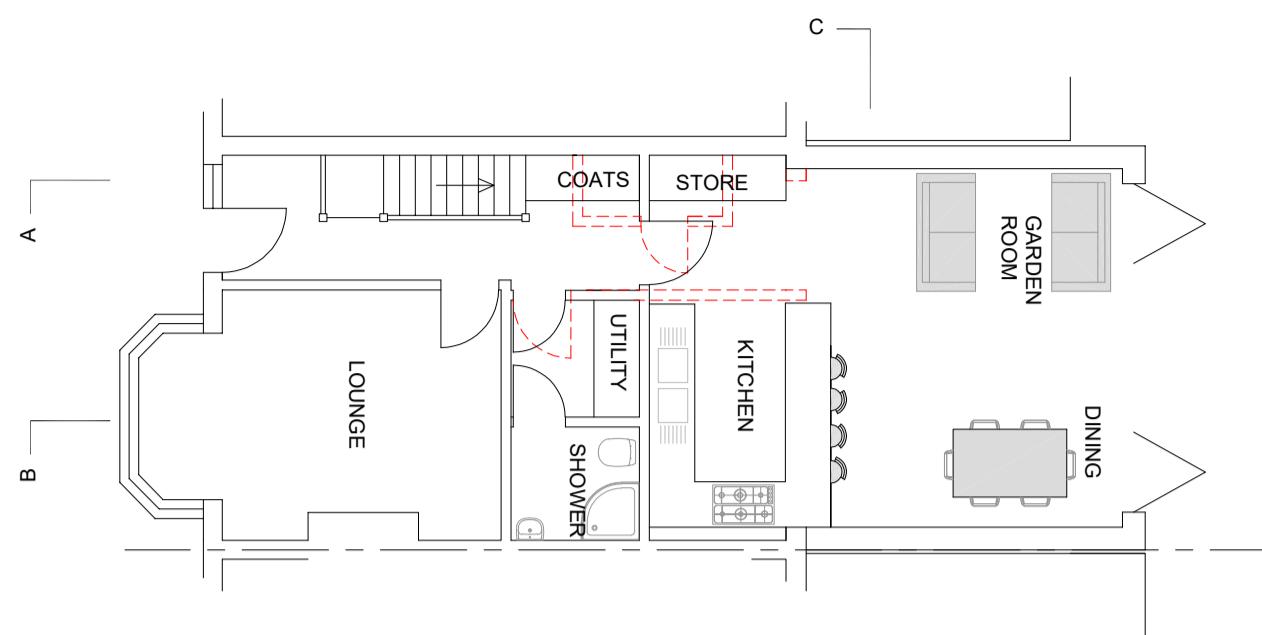


Drawings and calculations are to be approved by Building Control prior to the commencement of any work. No responsibility will be taken by the design team without the written approval by the Local Authority or an approved inspector.


FIRST FLOOR PLAN

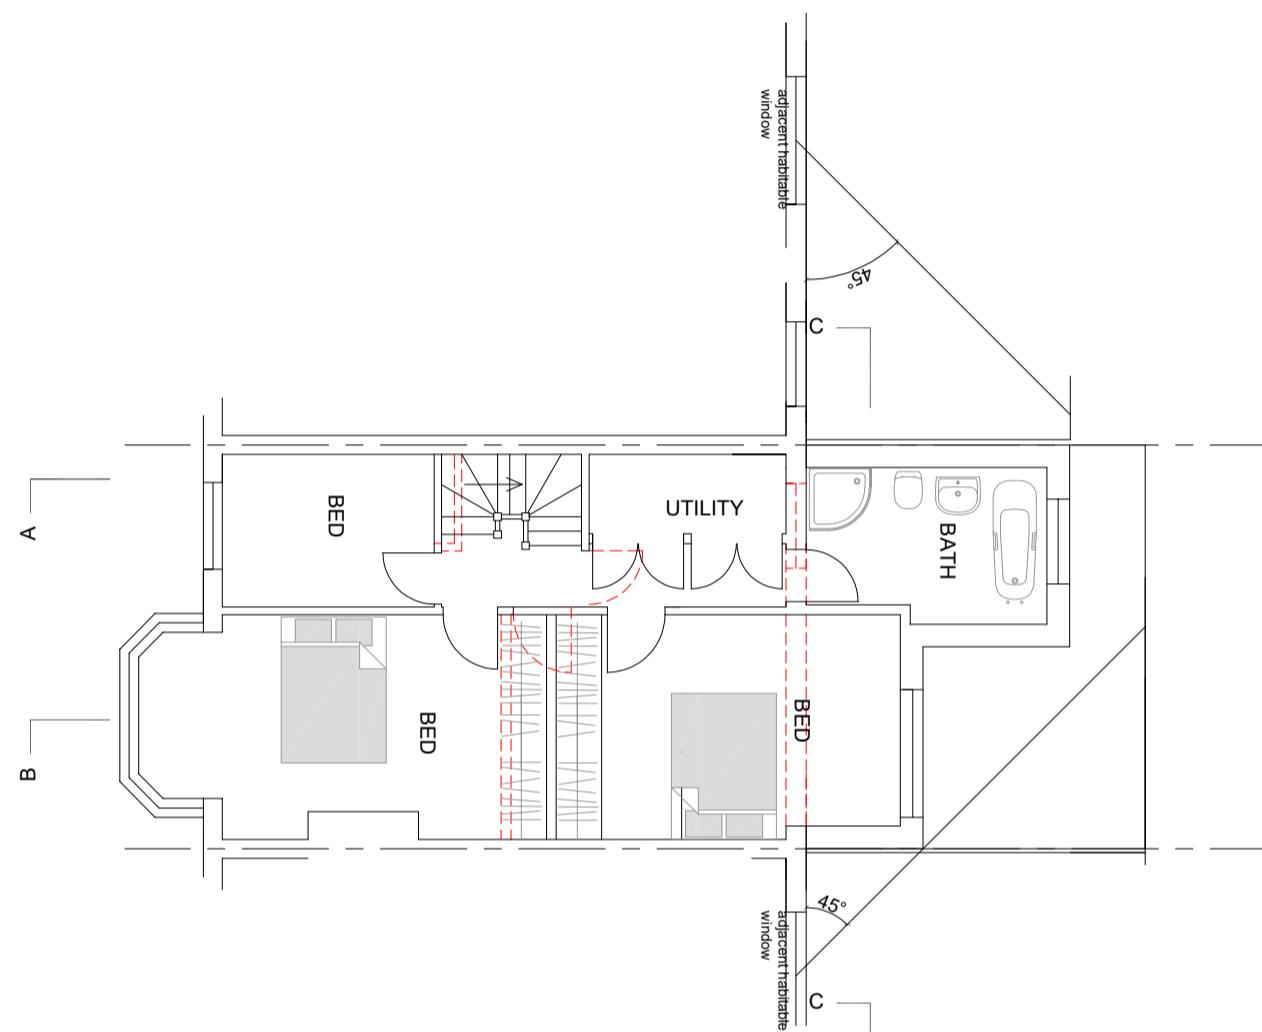

SECOND FLOOR PLAN

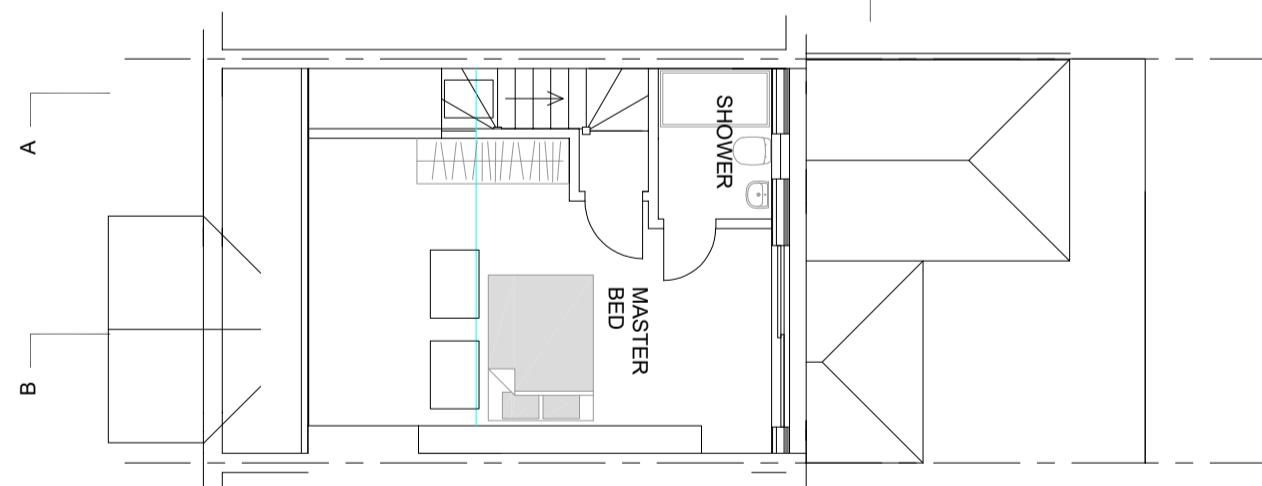

ROOF PLAN

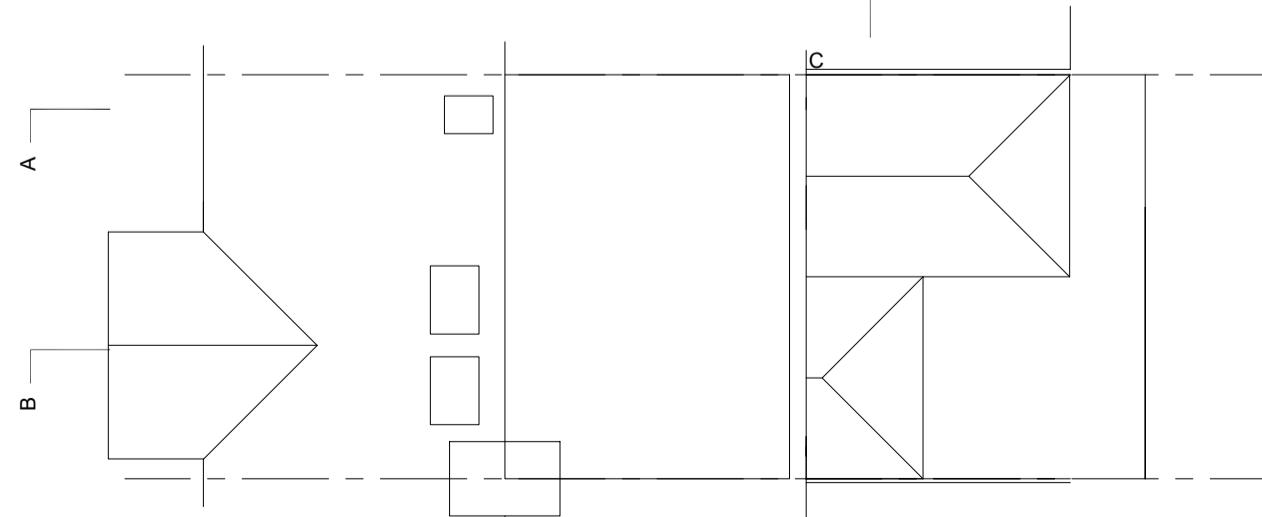

TITLE PROPOSED DRAWINGS
CLIENT Mr. M. O'SULLIVAN

ADDRESS 28 WENTWORTH DRIVE
HA5 2PU

SCALE 1:100 @ A3
DRAWING NO. 230729/05
REV.

Tel: 07970 647 449 Fax: 020 8963 9991
urlondon@aol.com

Email: