


URBAN REGEN  
LONDON


Ltd.

Drawings and calculations are to be approved by Building Control prior to the commencement of any work. No responsibility will be taken by the design team without the written approval by the Local Authority or an approved inspector.


GROUND FLOOR PLAN

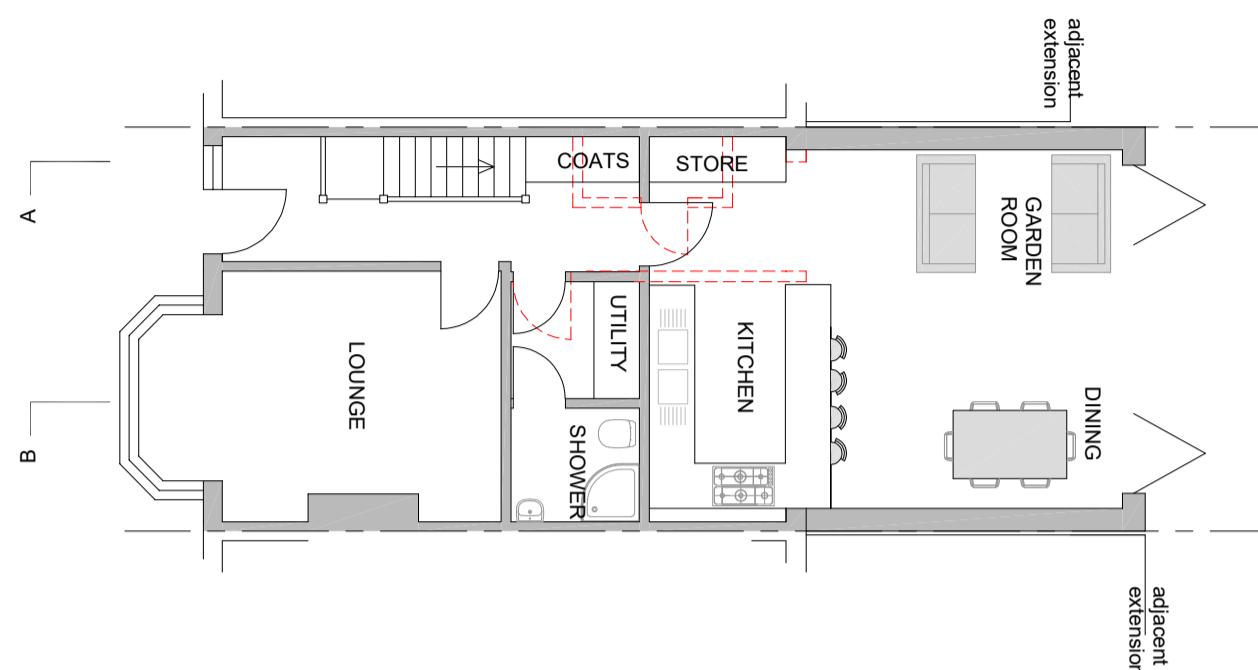

FIRST FLOOR PLAN

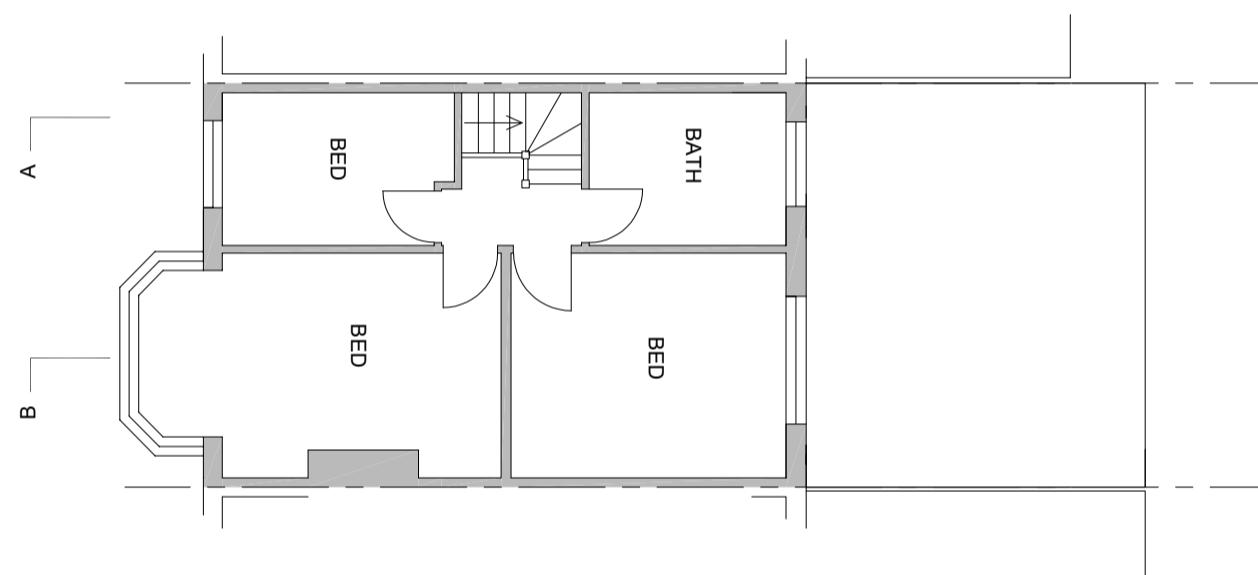

ROOF PLAN

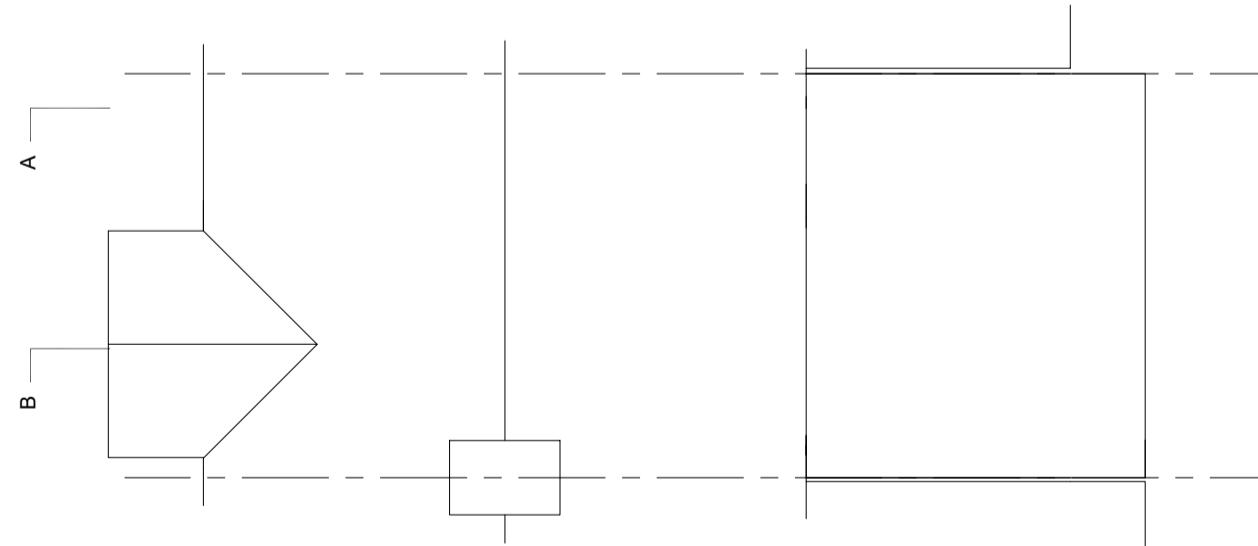

TITLE PROPOSED DRAWINGS ADDRESS

28 WENTWORTH DRIVE  
HA5 2PU

CLIENT Mr. M. O'SULLIVAN

SCALE 1:100 @ A3

DRAWING NO. 230222/05 fp1

DATE FEB 2023

REV.

Tel: 07970 647 449

Fax: 020 8963 9991

Email: urlondon@aol.com