




GROUND FLOOR PLAN

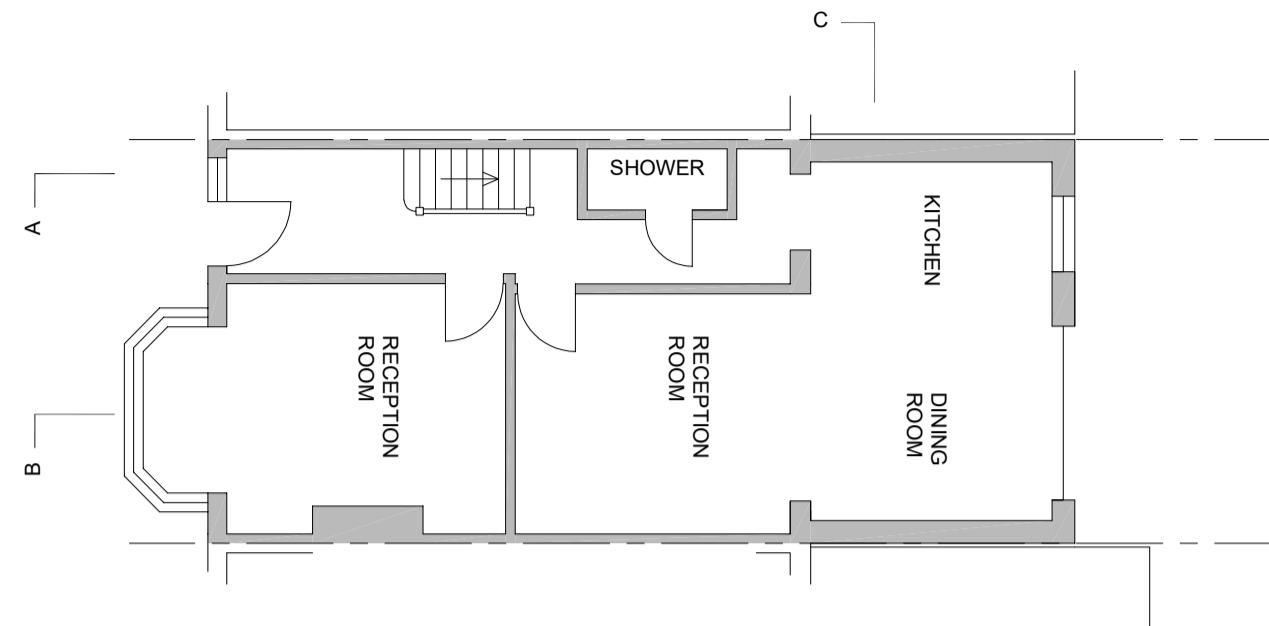


FIRST FLOOR PLAN

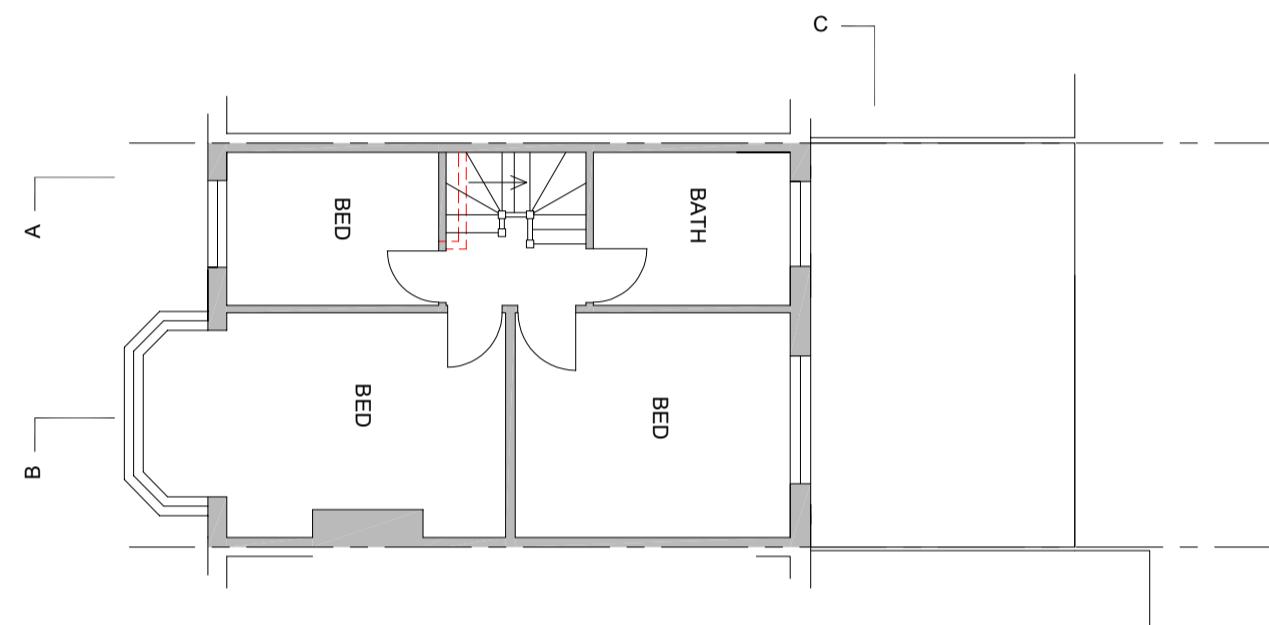

SECOND FLOOR PLAN

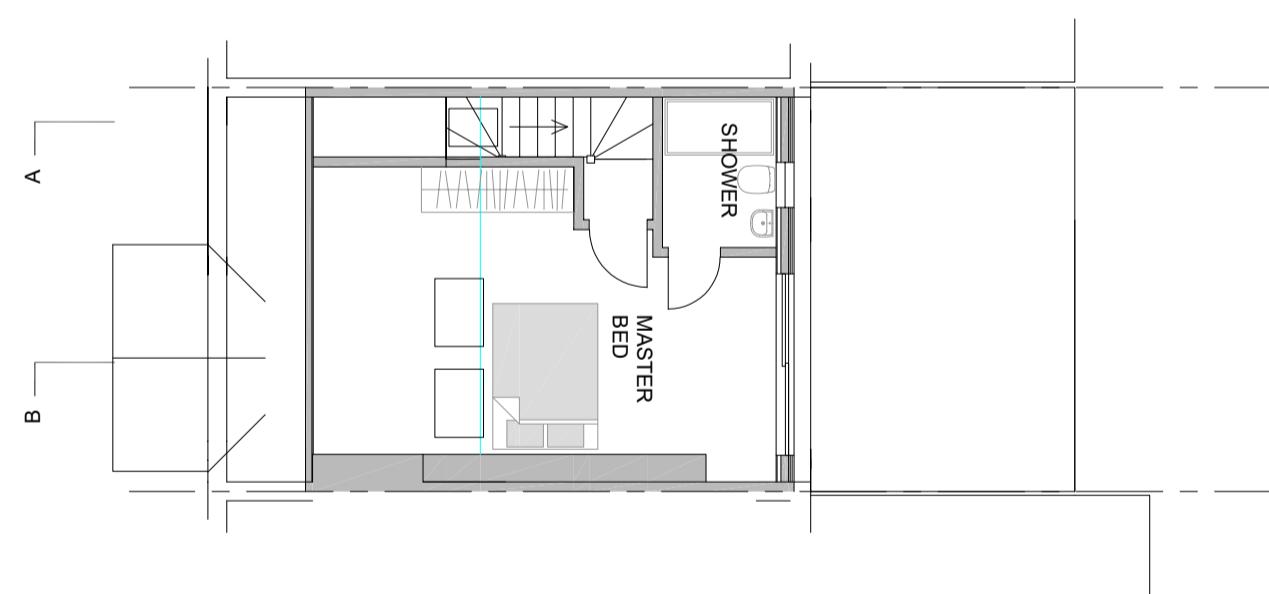

ROOF PLAN

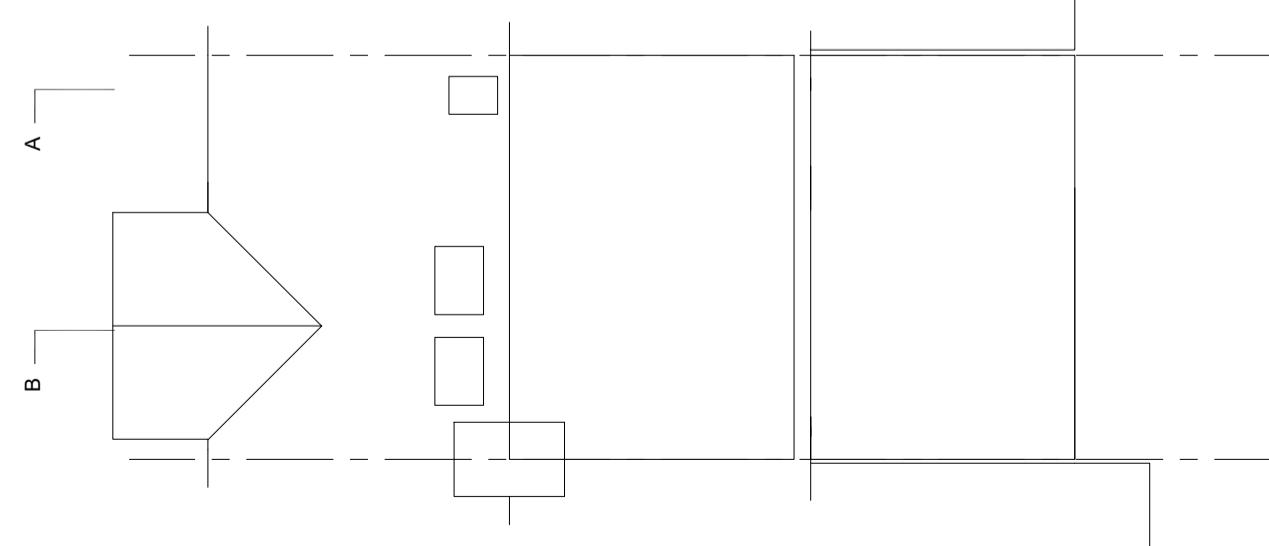

Drawings and calculations are to be approved by Building Control prior to the commencement of any work. No responsibility will be taken by the design team without the written approval by the Local Authority or an approved inspector.

TITLE PROPOSED DRAWINGS
CLIENT Mr. M. O'SULLIVAN

ADDRESS 28 WENTWORTH DRIVE
HA5 2PU

SCALE 1:100 @ A3
DRAWING NO. 230222/05 pd
DATE FEB 2023
REV.