



35

GARAGE

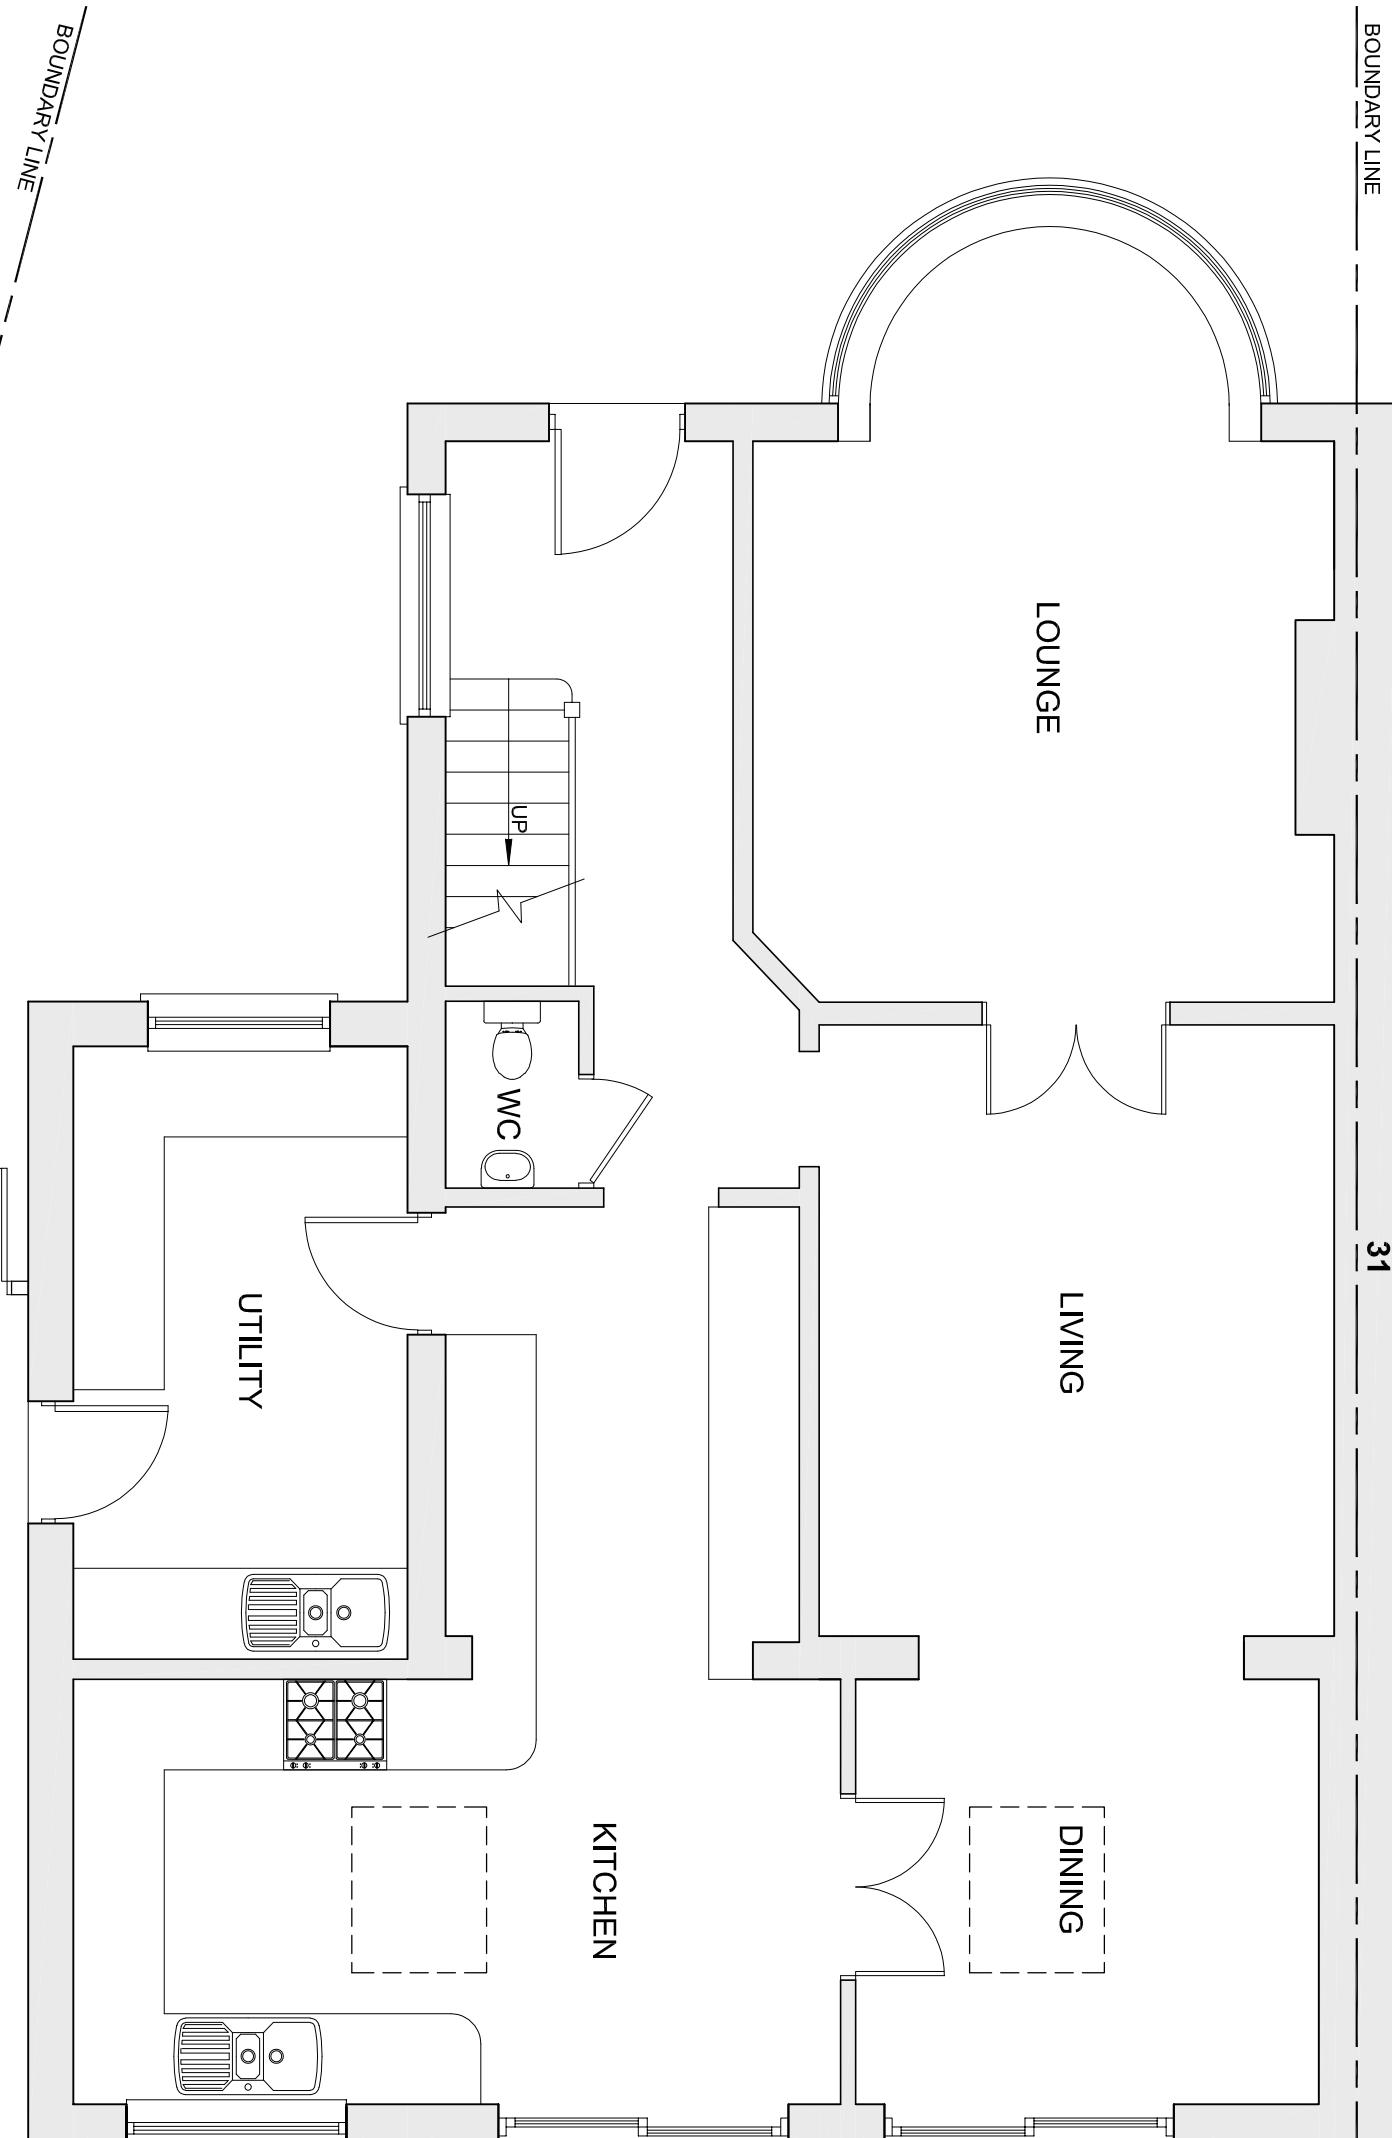

AMENDMENTS
DRAFTS, ETC. ARE NOT DRAWN TO SCALE.
All dimensions are to be checked on the Full-size drawings.
The client is to read in conjunction with all relevant conditions, notes, schedules, etc. contained in
the drawings. The drawings are the copyright and remain the property of the Architect.

Scale 1:50

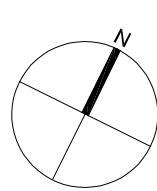

bernard murray design
chartered architect

www.murraydesign.co.uk
78 BRIDGE ROAD, UXBRIDGE, MIDDLESEX UB8 2QW
TEL: 01895 477174 EMAIL: BMURRAYDESIGN@YAHOO.CO.UK

PROJECT
33 BROADHURST GARDENS
RUISLIP
HA4 9JQ

CLIENT
NED WILSHER

DRAWING
EXISTING GROUND FLOOR PLAN

SCALE	1:50 @ A3	DRAWING NUMBER	REV.
DATE	MAY 2022	1171-2	
DRAWN	BM		