



NORTH ELEVATION

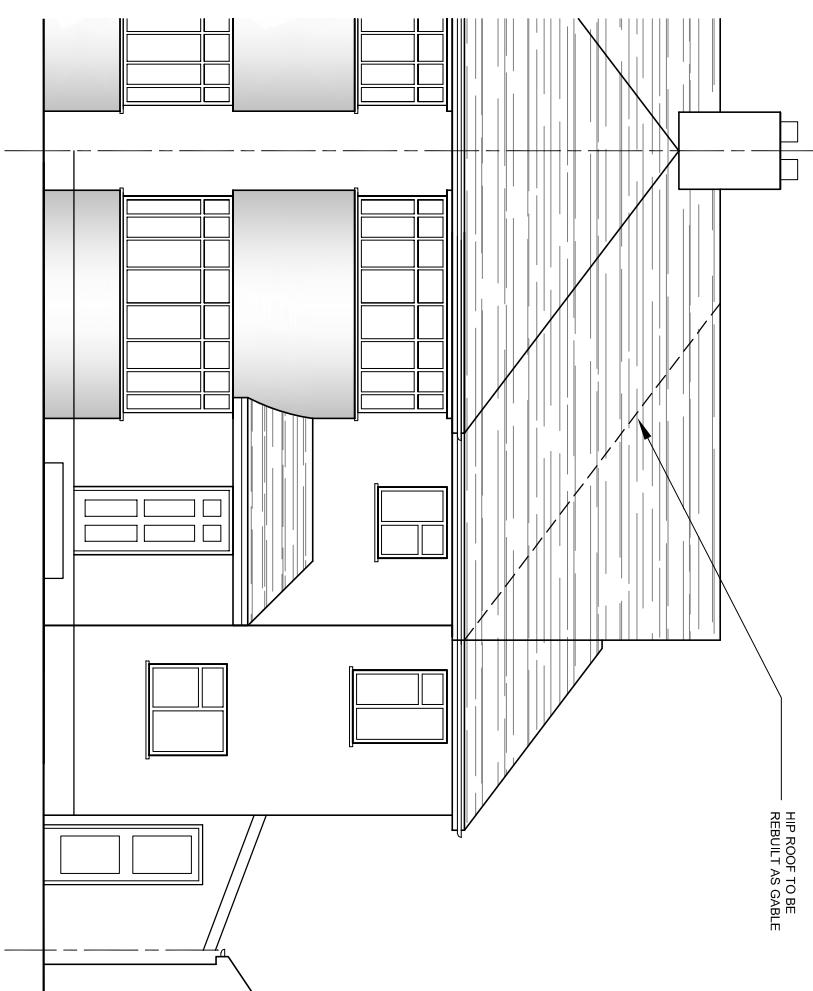

WEST ELEVATION

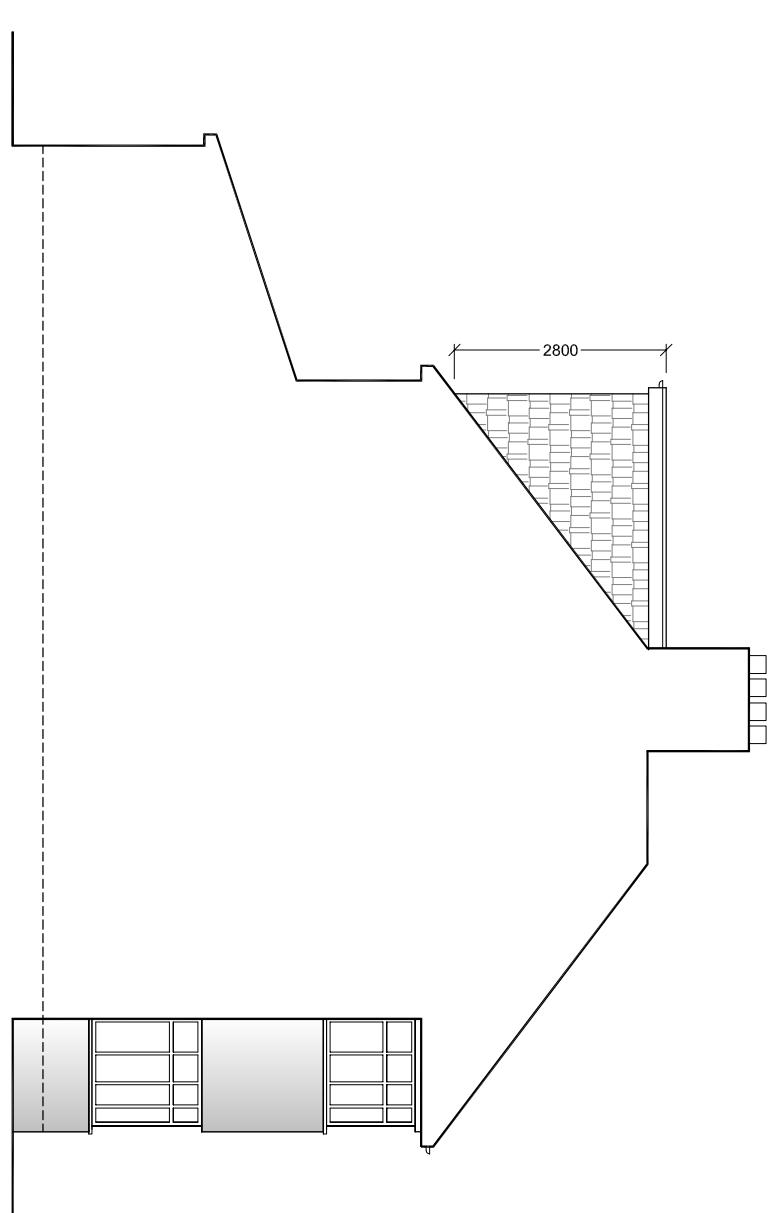

Scale 1:100

SOUTH ELEVATION

EAST ELEVATION

33 BROADHURST GARDENS RUISLIP HA4 9UQ			
CLIENT NED WILSHER			
DRAWING PROPOSED ELEVATIONS			
SCALE	1:100 @ A3	DRAWING NUMBER	REV.
DATE	MAY 2022	BM	
DRAWN	1171-9		

EXISTING MATERIALS
PITCHED ROOF: BROWN PLAIN
TILES TO MATCH
DORMER ROOF: GREY GRP
DORMER WALLS: BROWN PLAIN
TILES
GABLE WALL: RED FACING BRIC
TO MATCH

**OBSCURED GLAZING AND NON-OPENING
UNLESS THE PARTS WHICH
CAN BE OPENED ARE MORE THAN 1.7
METRES ABOVE THE FLOOR OF THE ROOM
IN WHICH IT IS INSTALLED.**