



DESIGN SQUARED
ARCHITECTS

Copyright in design and this drawing is the property of Resi and Design Squared.

Reproduction in whole or in part is forbidden without written sanction of Resi and Design Squared.

All dimensions to be cross-checked on site prior to completing a Building Regulations package, structural engineering, the party wall process and construction.

Print to scale (as actual size)

NOTES

Revision

Rev	Notes	Date
-	Preliminary Issue	23/09/2024
A	Planning Issue	21/10/2024
B	Planning Issue	17/12/2024

KEY

Legend for the site plan:

- Existing walls: Grey shaded square
- Existing removed: White square with black outline
- Proposed rooflight: Magenta square with black outline
- Proposed beam: Green line
- Proposed drainage: Brown dashed line
- 1.8m head height: Blue dashed line
- 1.5m head height: Purple dashed line

JOB TITLE

Proposed extension to existing annexe and all associated works at 9 Chaucer Avenue, Hayes UB4 0AP

STATUS

DRAWING TITLE

CLIENT
Gudria Choudrey

SCALE
1:100 at A3

DATE	CHEC
Dec 2024	NS

DRAWING NO. 260502 - 02 - 101B

Copyright in design and this drawing is the property of Resi and Design Squared.

Reproduction in whole or in part is forbidden without written sanction of Resi and Design Squared.

All dimensions to be cross-checked on site prior to completing a Building Regulations package, structural engineering, the party wall process and construction.

Print to scale (as actual size)

NOTES

Revision

Rev	Notes	Date
-	Preliminary Issue	23/09/2024
A	Planning Issue	21/10/2024
B	Planning Issue	17/12/2024

KEY	
Existing walls	Boundary lines
Existing removed	Proposed beam
Proposed roolight	Proposed drainage
	1.8m head height
	1.5m head height

JOB TITLE

Proposed extension to existing annexe and all associated works at 9 Chaucer Avenue, Hayes UB4 0AP

STATUS

Planning

DRAWING TITLE

Existing First Floor Plan

CLIENT

Gudria Choudrey

SCALE

1:100 at A3

DRAWN

LQ

DATE


Dec 2024

CHECKED

NS

DRAWING NO.

260502 - 02 - 102B

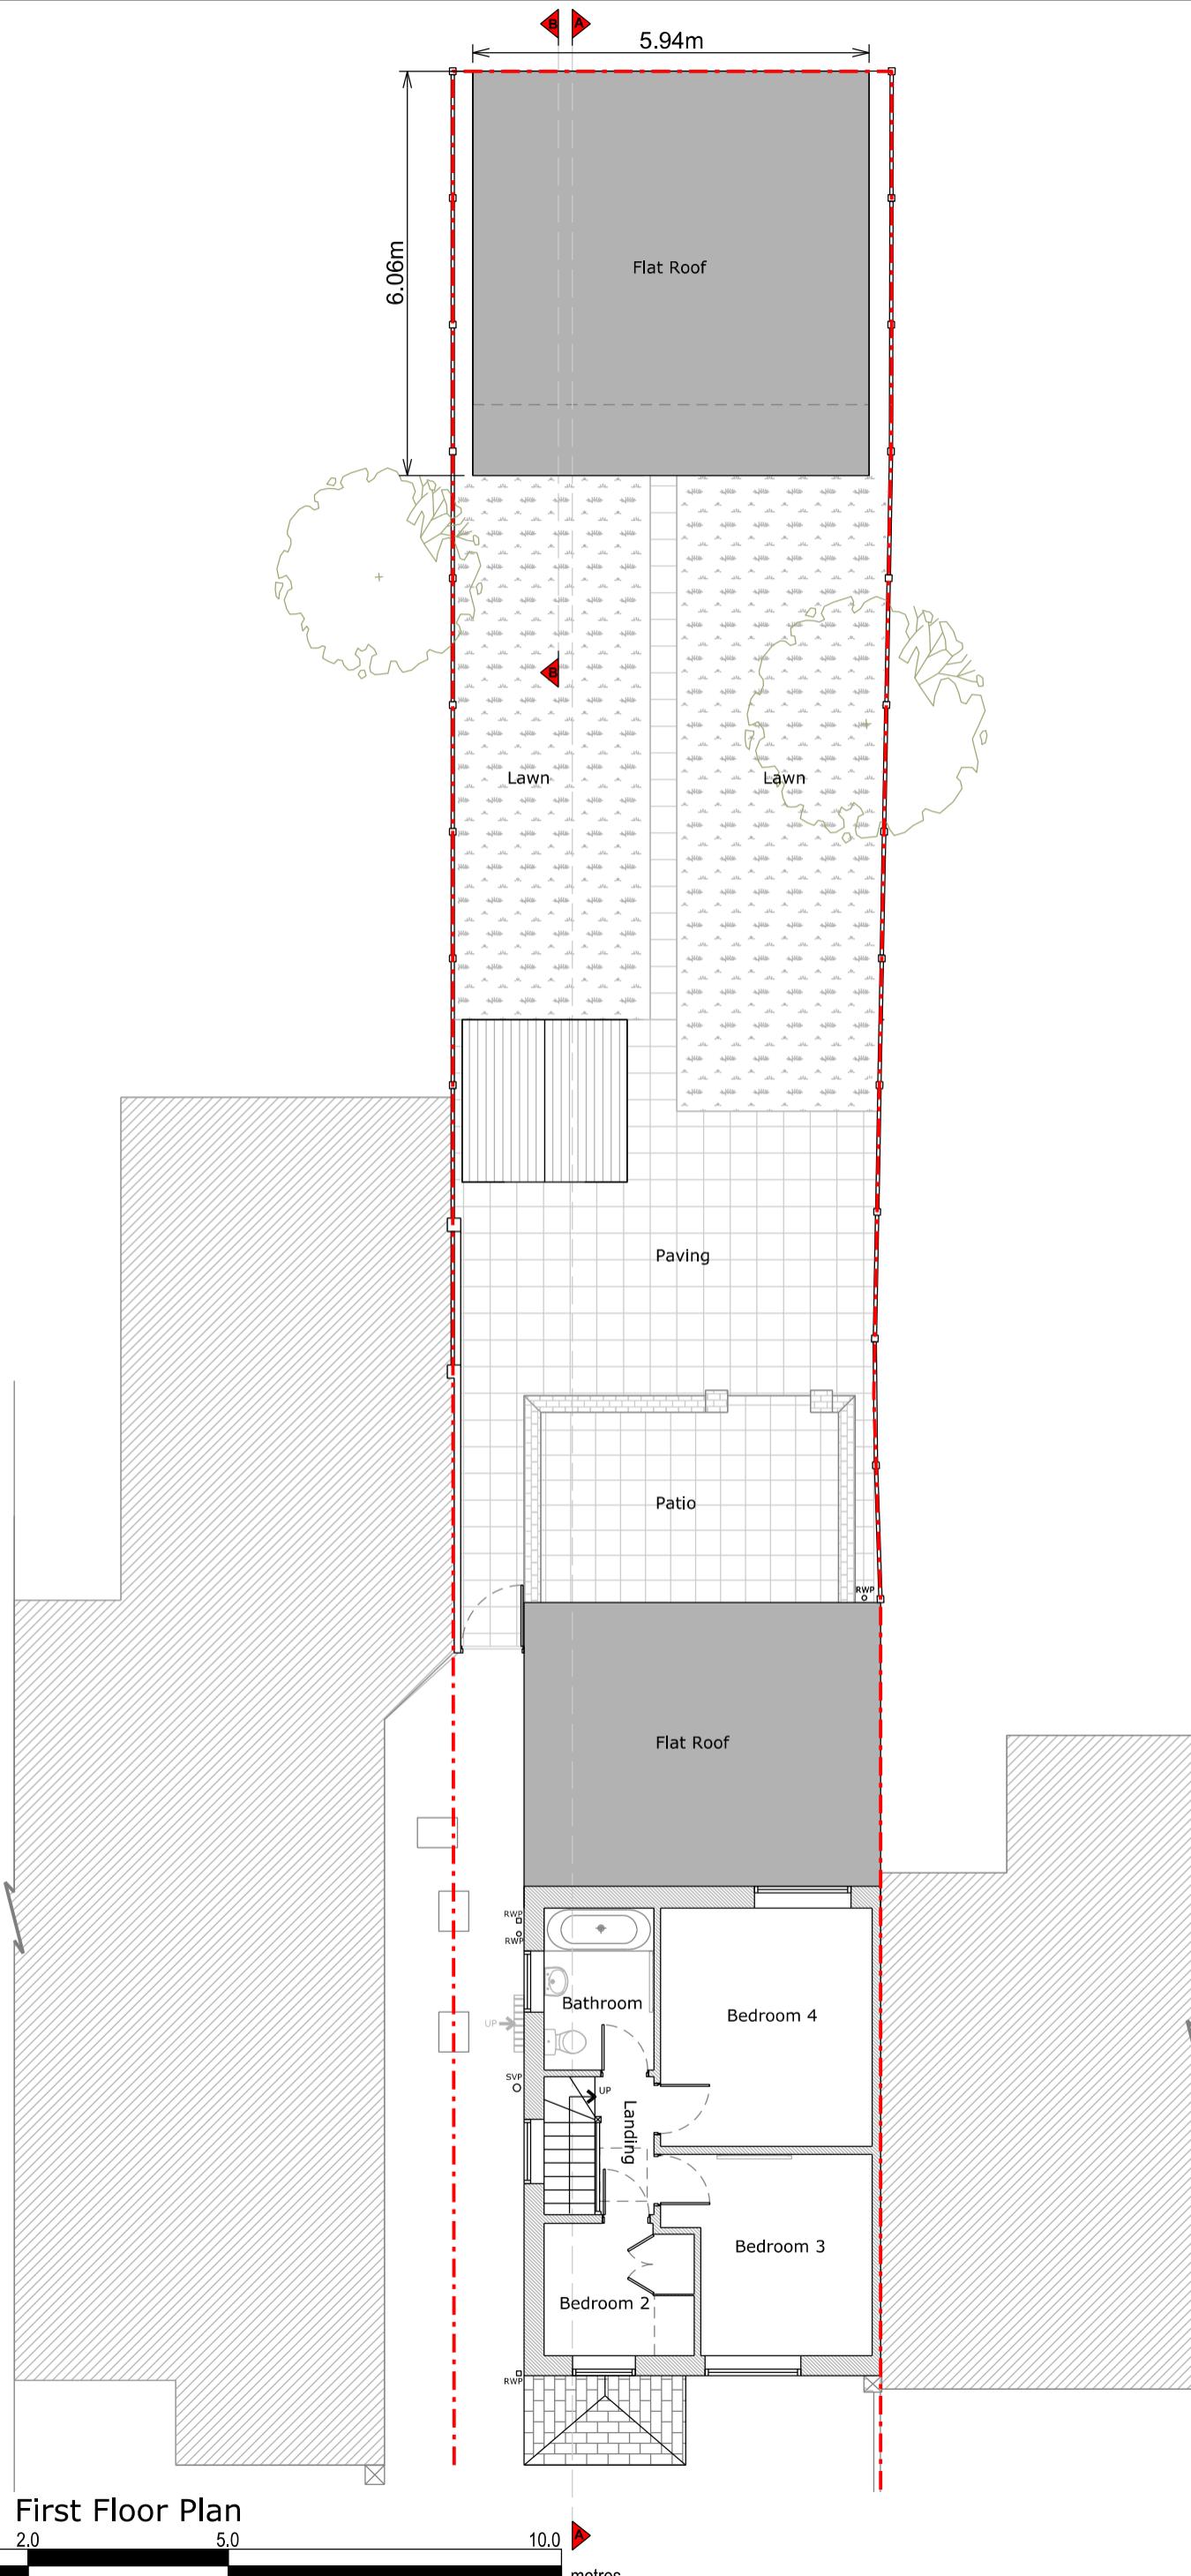


Copyright in design and this drawing is the property of Resi and Design Squared.

Reproduction in whole or in part is forbidden without written sanction of Resi and Design Squared.

All dimensions to be cross-checked on site prior to completing a Building Regulations package, structural engineering, the party wall process and construction.

Print to scale (as actual size)

NOTES

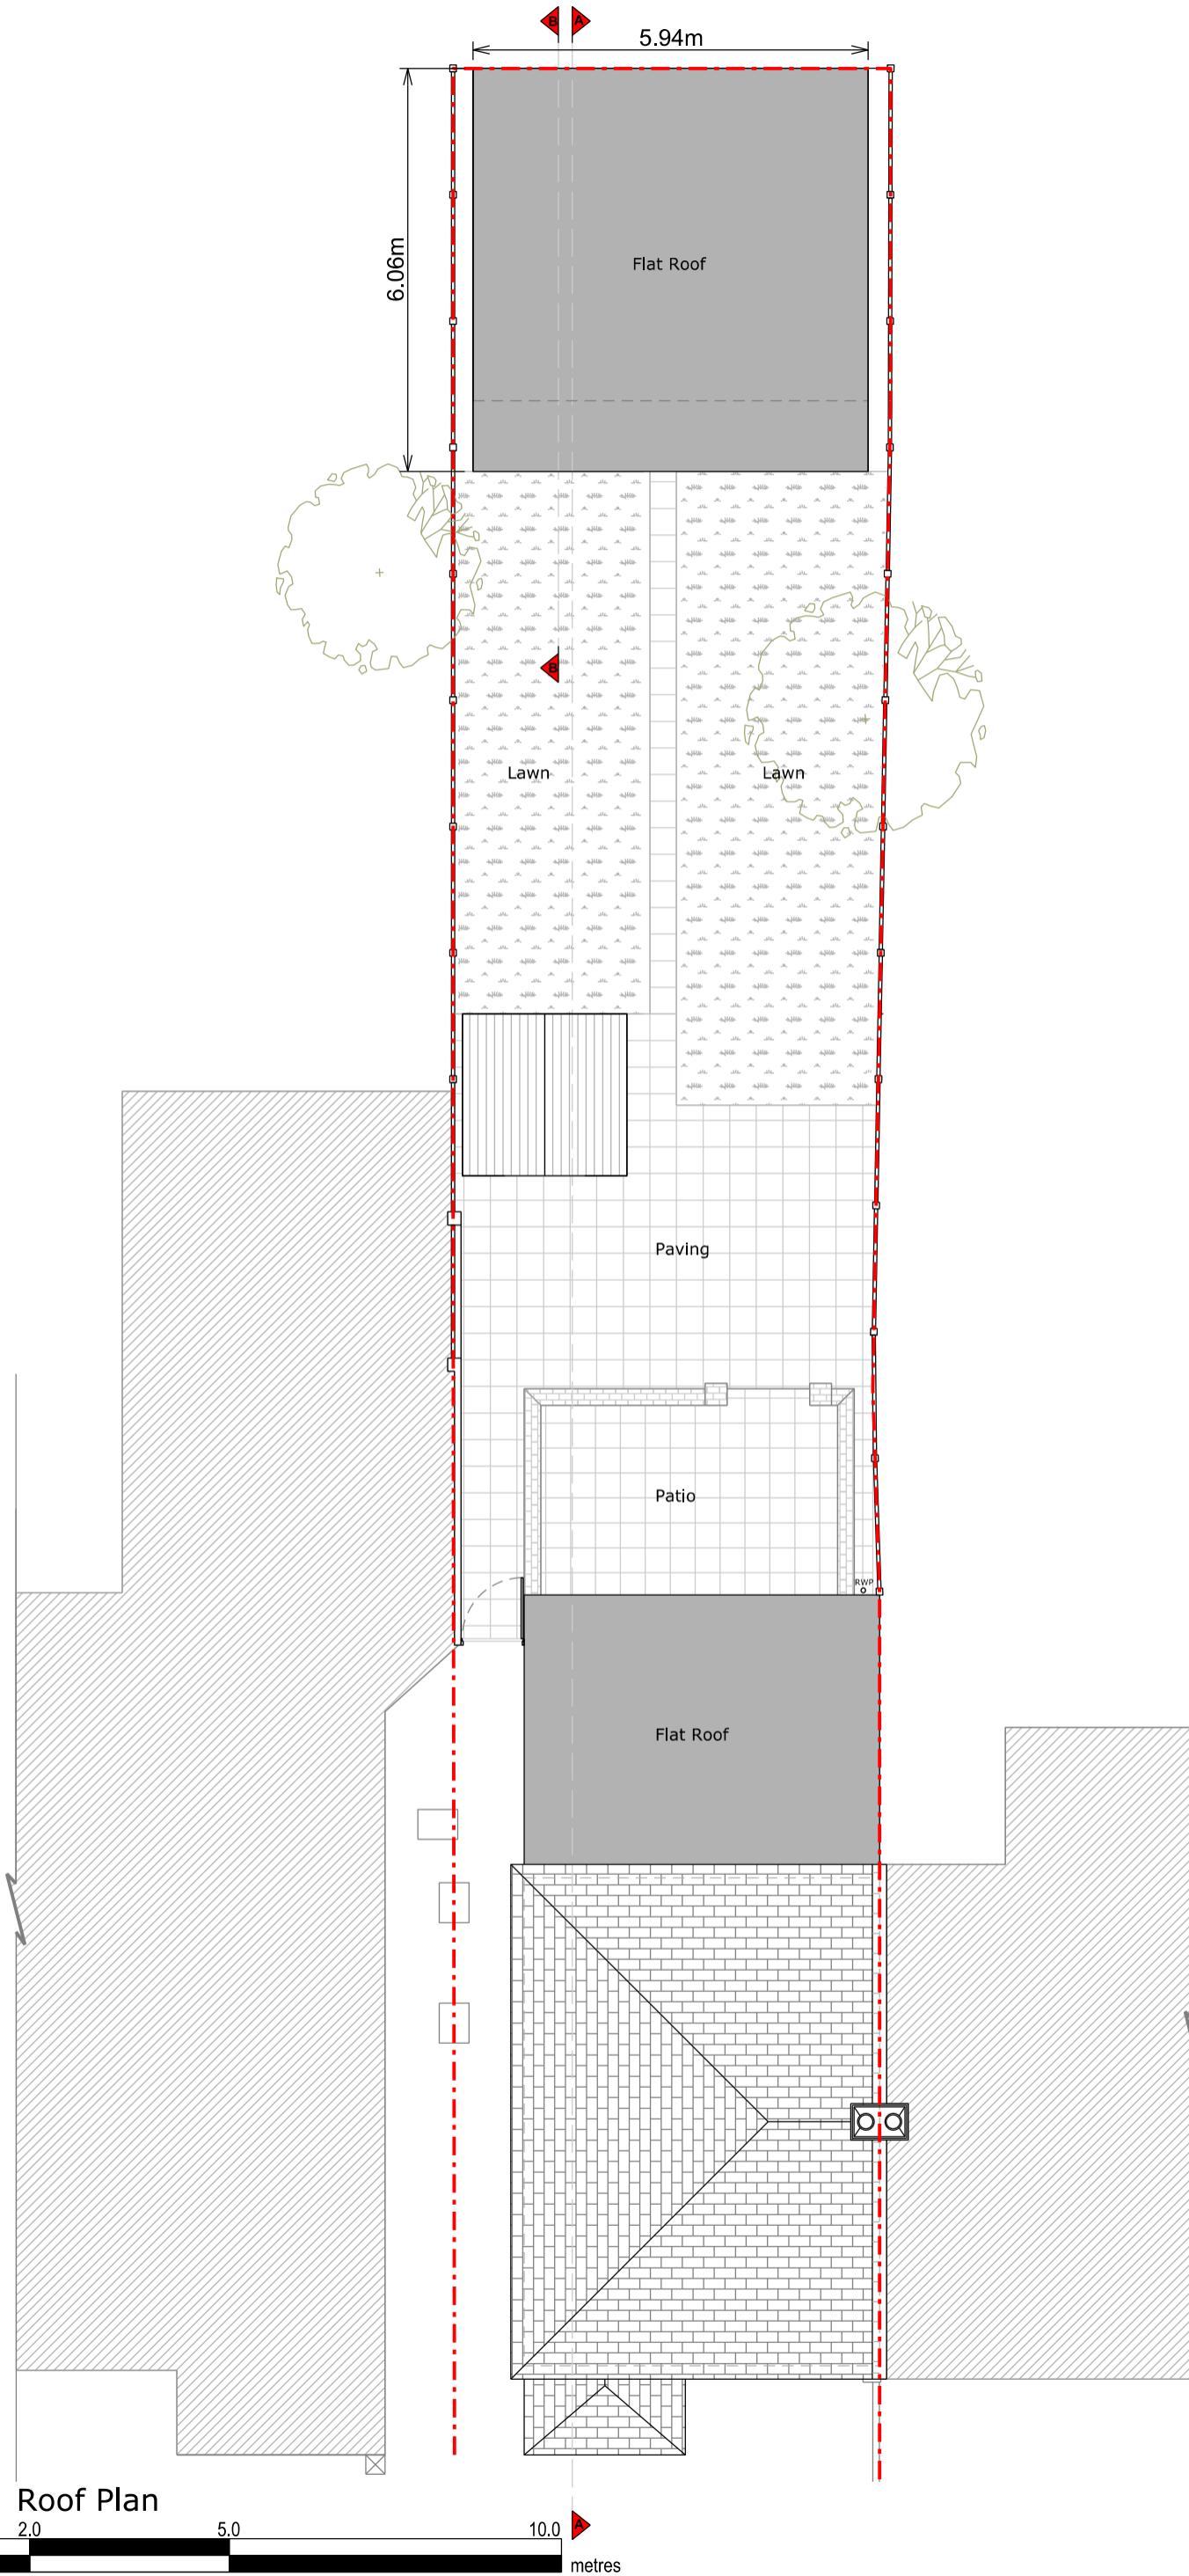

Revision

Rev	Notes	Date
-	Preliminary Issue	23/09/2024
A	Planning Issue	21/10/2024
B	Planning Issue	17/12/2024

KEY

Existing walls	Boundary lines
Existing removed	Proposed beam
Proposed roolight	Proposed drainage
	1.8m head height
	1.5m head height

JOB TITLE

Proposed extension to existing annexe and all associated works at 9 Chaucer Avenue, Hayes UB4 0AP

STATUS

Planning

DRAWING TITLE

Existing Roof Plan

CLIENT

Gudria Choudrey

SCALE 1:100 at A3 DRAWN LQ

DATE Dec 2024 CHECKED NS

DRAWING NO. 260502 - 02 - 103B

Copyright in design and this drawing is the property of Resi and Design Squared.

Reproduction in whole or in part is forbidden without written sanction of Resi and Design Squared.

All dimensions to be cross-checked on site prior to completing a Building Regulations package, structural engineering, the party wall process and construction.

Print to scale (as actual size)

NOTES

Outbuilding materials:

Brickwork / Walls - Red brick

Roof - Felt

Windows - White uPVC

Doors - White uPVC


RWP / Gutters / Fascia - Black uPVC downpipes and guttering with white painted fascias

Revision

Rev	Notes	Date
-	Preliminary Issue	23/09/2024
A	Planning Issue	21/10/2024
B	Planning Issue	17/12/2024

KEY

Boundary lines	—
Existing walls	□
Existing removed	□
Proposed rooflight	□
Proposed beam	—
Proposed drainage	—
1.8m head height	—
1.5m head height	—

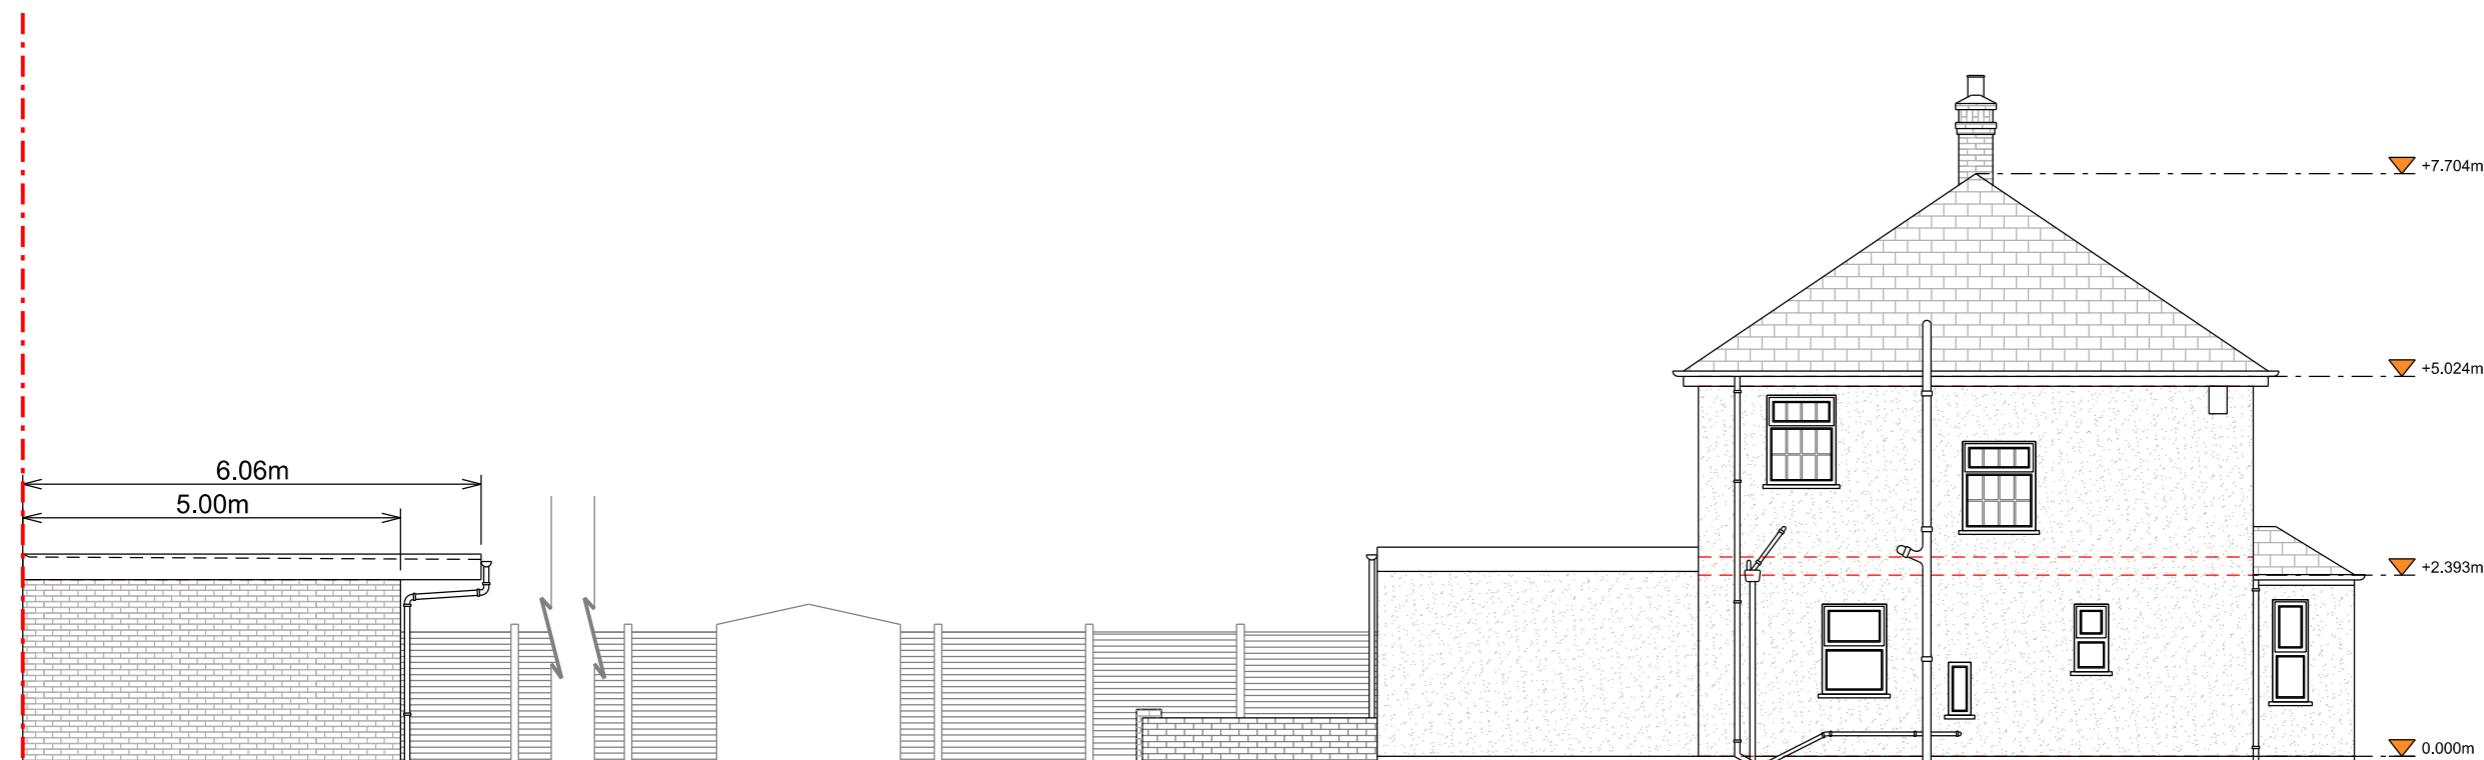

Left Side Elevation

JOB TITLE

Proposed extension to existing annexe and all associated works at 9 Chaucer Avenue, Hayes UB4 0AP

STATUS

Planning

DRAWING TITLE

Existing Left Side Elevation

CLIENT

Gudria Choudrey

SCALE

1:100 at A3


DRAWN
LQ

DATE

Dec 2024

CHECKED
NS

DRAWING NO. 260502 - 02 - 201B

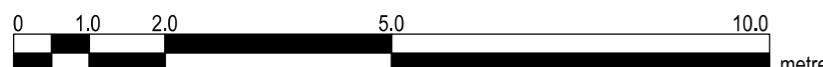


Copyright in design and this drawing is the property of Resi and Design Squared.


Reproduction in whole or in part is forbidden without written sanction of Resi and Design Squared.

All dimensions to be cross-checked on site prior to completing a Building Regulations package, structural engineering, the party wall process and construction.

Print to scale (as actual size)

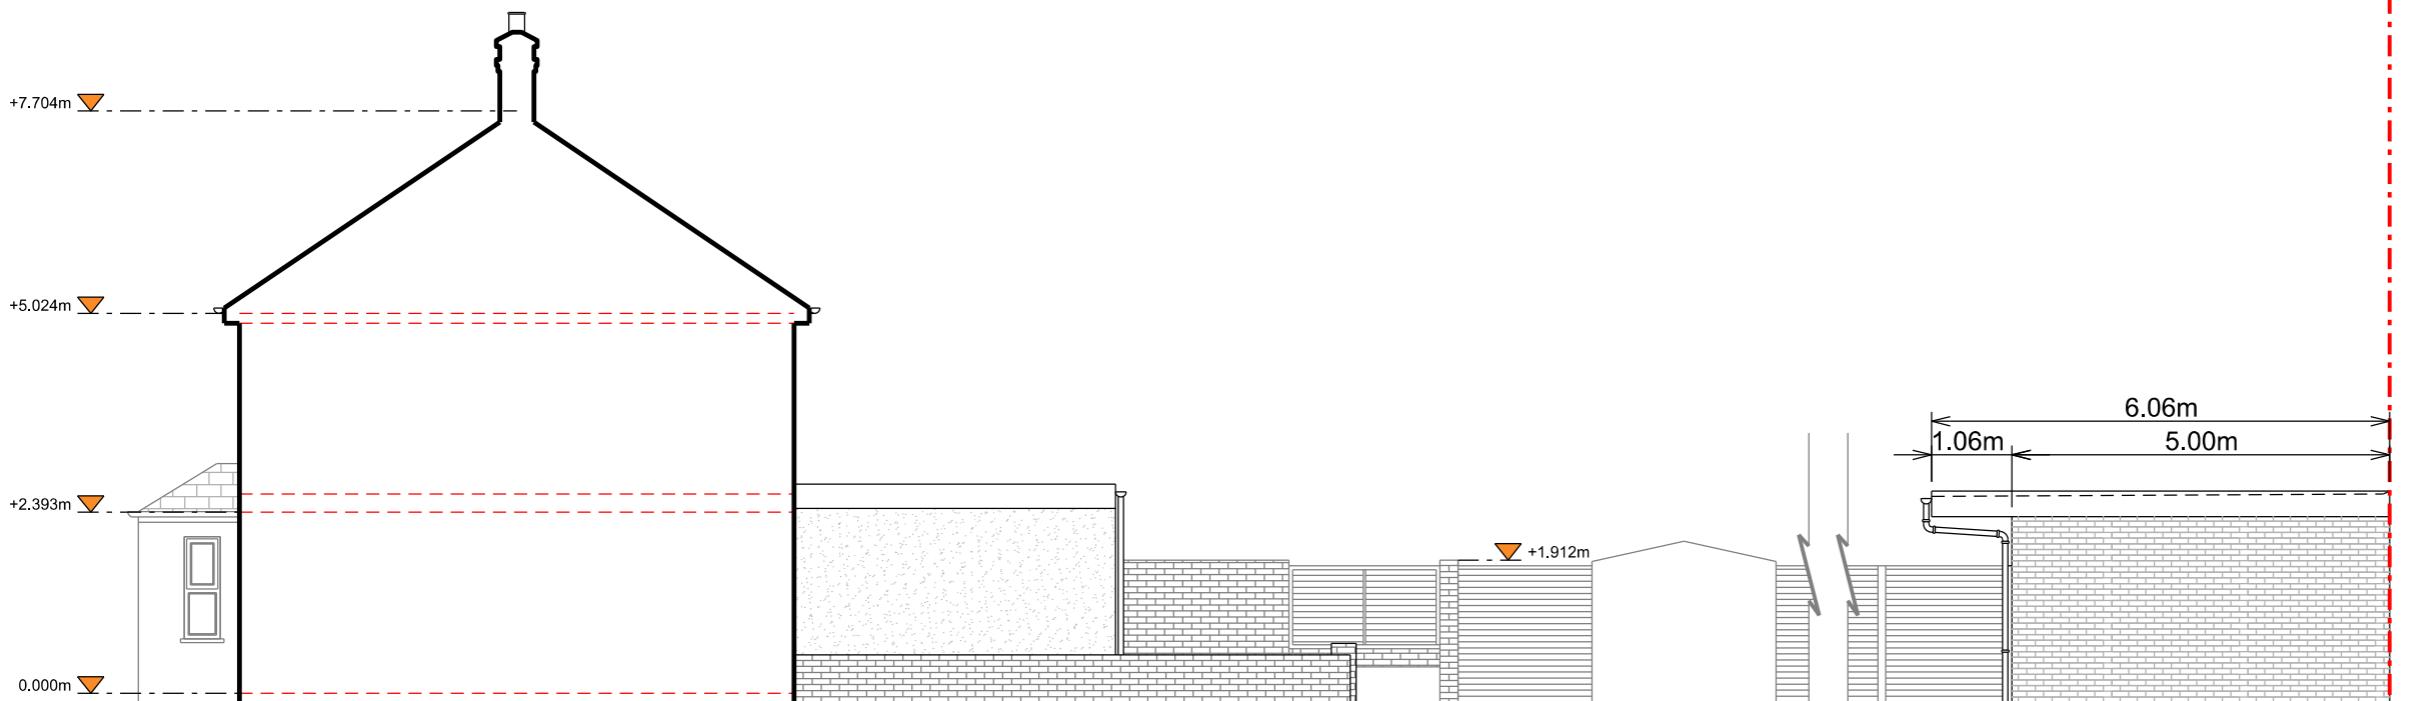

Right Side Elevation

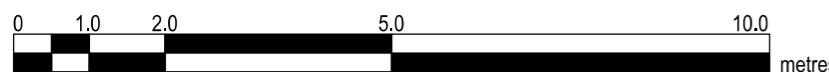

JOB TITLE
Proposed extension to existing annexe and all associated works at 9 Chaucer Avenue, Hayes UB4 0AP

STATUS
Planning

DRAWING TITLE
Existing Right Side Elevation

CLIENT
Gudria Choudrey

SCALE
1:100 at A3

DRAWN
LQ

DATE
Dec 2024

CHECKED
NS

DRAWING NO. 260502 - 02 - 202B

Copyright in design and this drawing is the property of Resi and Design Squared.

Reproduction in whole or in part is forbidden without written sanction of Resi and Design Squared.

All dimensions to be cross-checked on site prior to completing a Building Regulations package, structural engineering, the party wall process and construction.

Print to scale (as actual size)

NOTES

Outbuilding materials:

Brickwork / Walls - Red brick

Roof - Felt

Windows - White uPVC

Doors - White uPVC

RWP / Gutters / Fascia - Black uPVC downpipes and guttering with white painted fascias

Revision

Rev	Notes	Date
-	Preliminary Issue	23/09/2024
A	Planning Issue	21/10/2024
B	Planning Issue	17/12/2024

KEY

Boundary lines	—
Existing walls	■
Existing removed	□
Proposed rooflight	■
Proposed beam	—
Proposed drainage	—
1.8m head height	—
1.5m head height	—

JOB TITLE

Proposed extension to existing annexe and all associated works at 9 Chaucer Avenue, Hayes UB4 0AP

STATUS

Planning

DRAWING TITLE

Existing Annexe

CLIENT

Gudria Choudrey

SCALE

1:100 at A3

DRAWN

LQ


DATE

Dec 2024


CHECKED

NS


DRAWING NO. 260502 - 02 - 203B

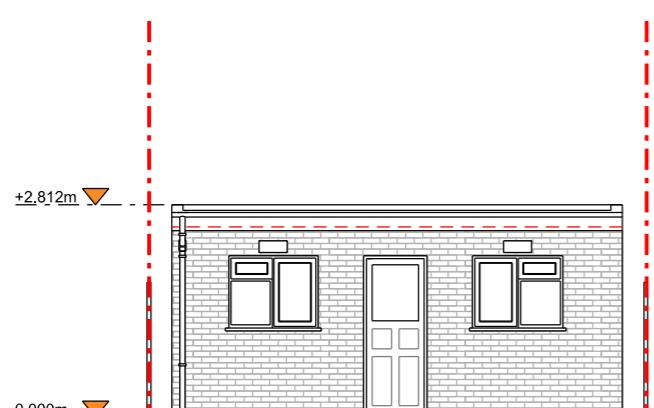


Front Elevation

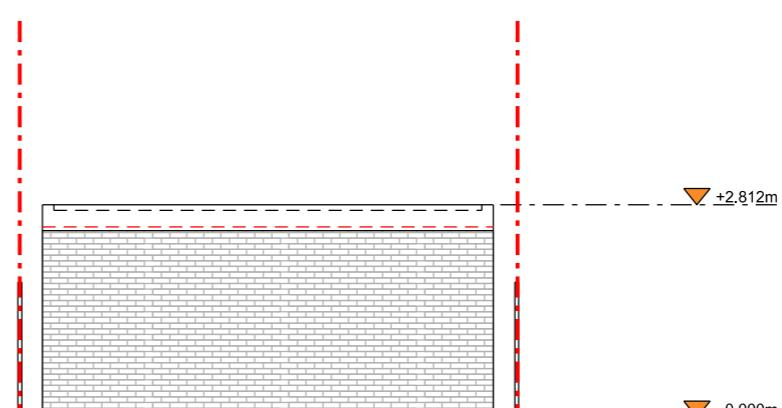


Rear Elevation

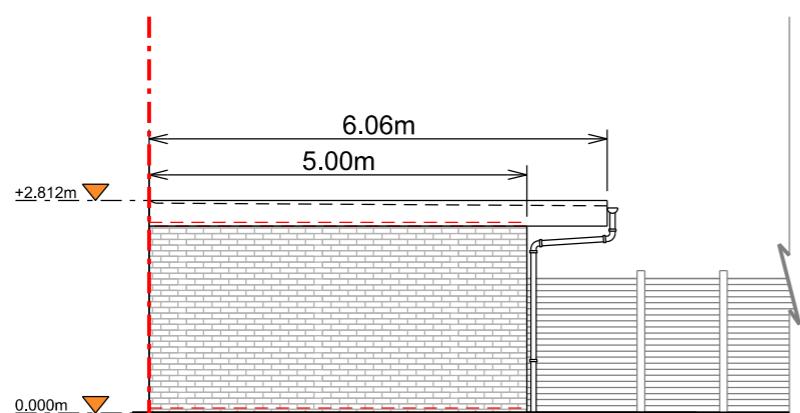


Left Side Elevation

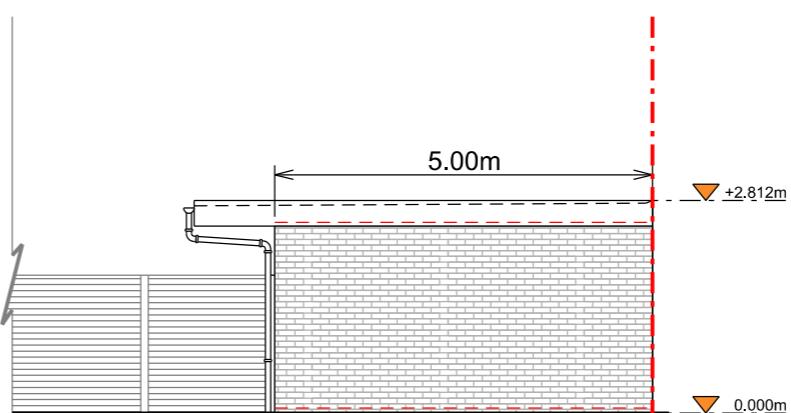

Right Side Elevation

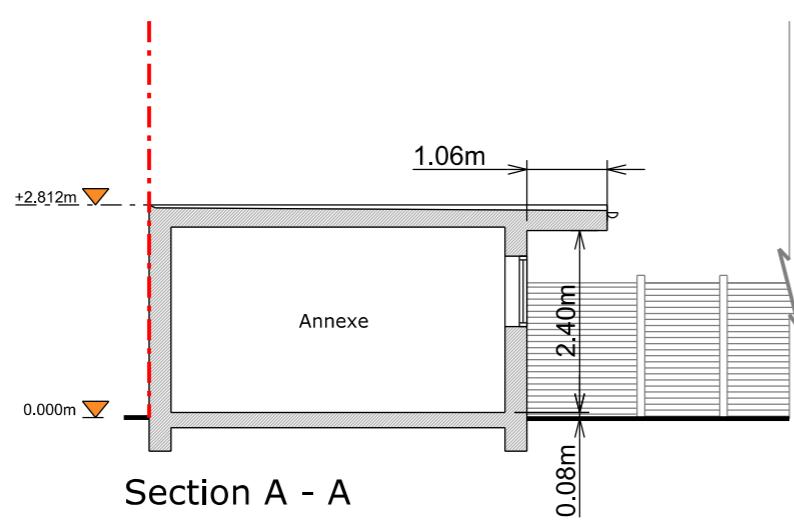

Section A - A

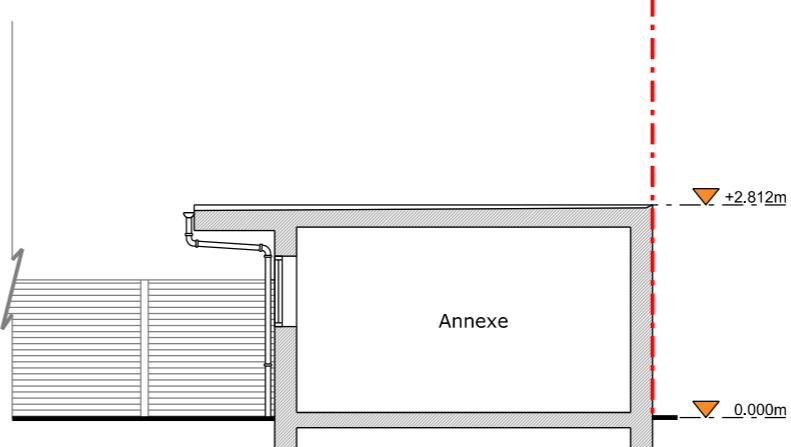

Section B - B

Copyright in design and this drawing is the property of Resi and Design Squared.

Reproduction in whole or in part is forbidden without written sanction of Resi and Design Squared.

All dimensions to be cross-checked on site prior to completing a Building Regulations package, structural engineering, the party wall process and construction.

Print to scale (as actual size)

NOTES

Revision

Rev	Notes	Date
-	Preliminary Issue	23/09/2024
A	Planning Issue	21/10/2024
B	Planning Issue	17/12/2024

KEY

Boundary lines	—
Existing walls	▨
Existing removed	□
Proposed beam	—
Proposed drainage	—
Proposed rooflight	■
1.8m head height	—
1.5m head height	—

JOB TITLE

Proposed extension to existing annexe and all associated works at 9 Chaucer Avenue, Hayes UB4 0AP

STATUS

Planning

DRAWING TITLE

Existing Section A - A

CLIENT

Gudria Choudrey

SCALE

1:100 at A3



DRAWN
LQ


DATE

Dec 2024

CHECKED
NS

DRAWING NO. 260502 - 02 - 301B

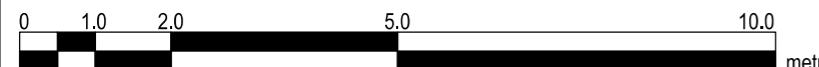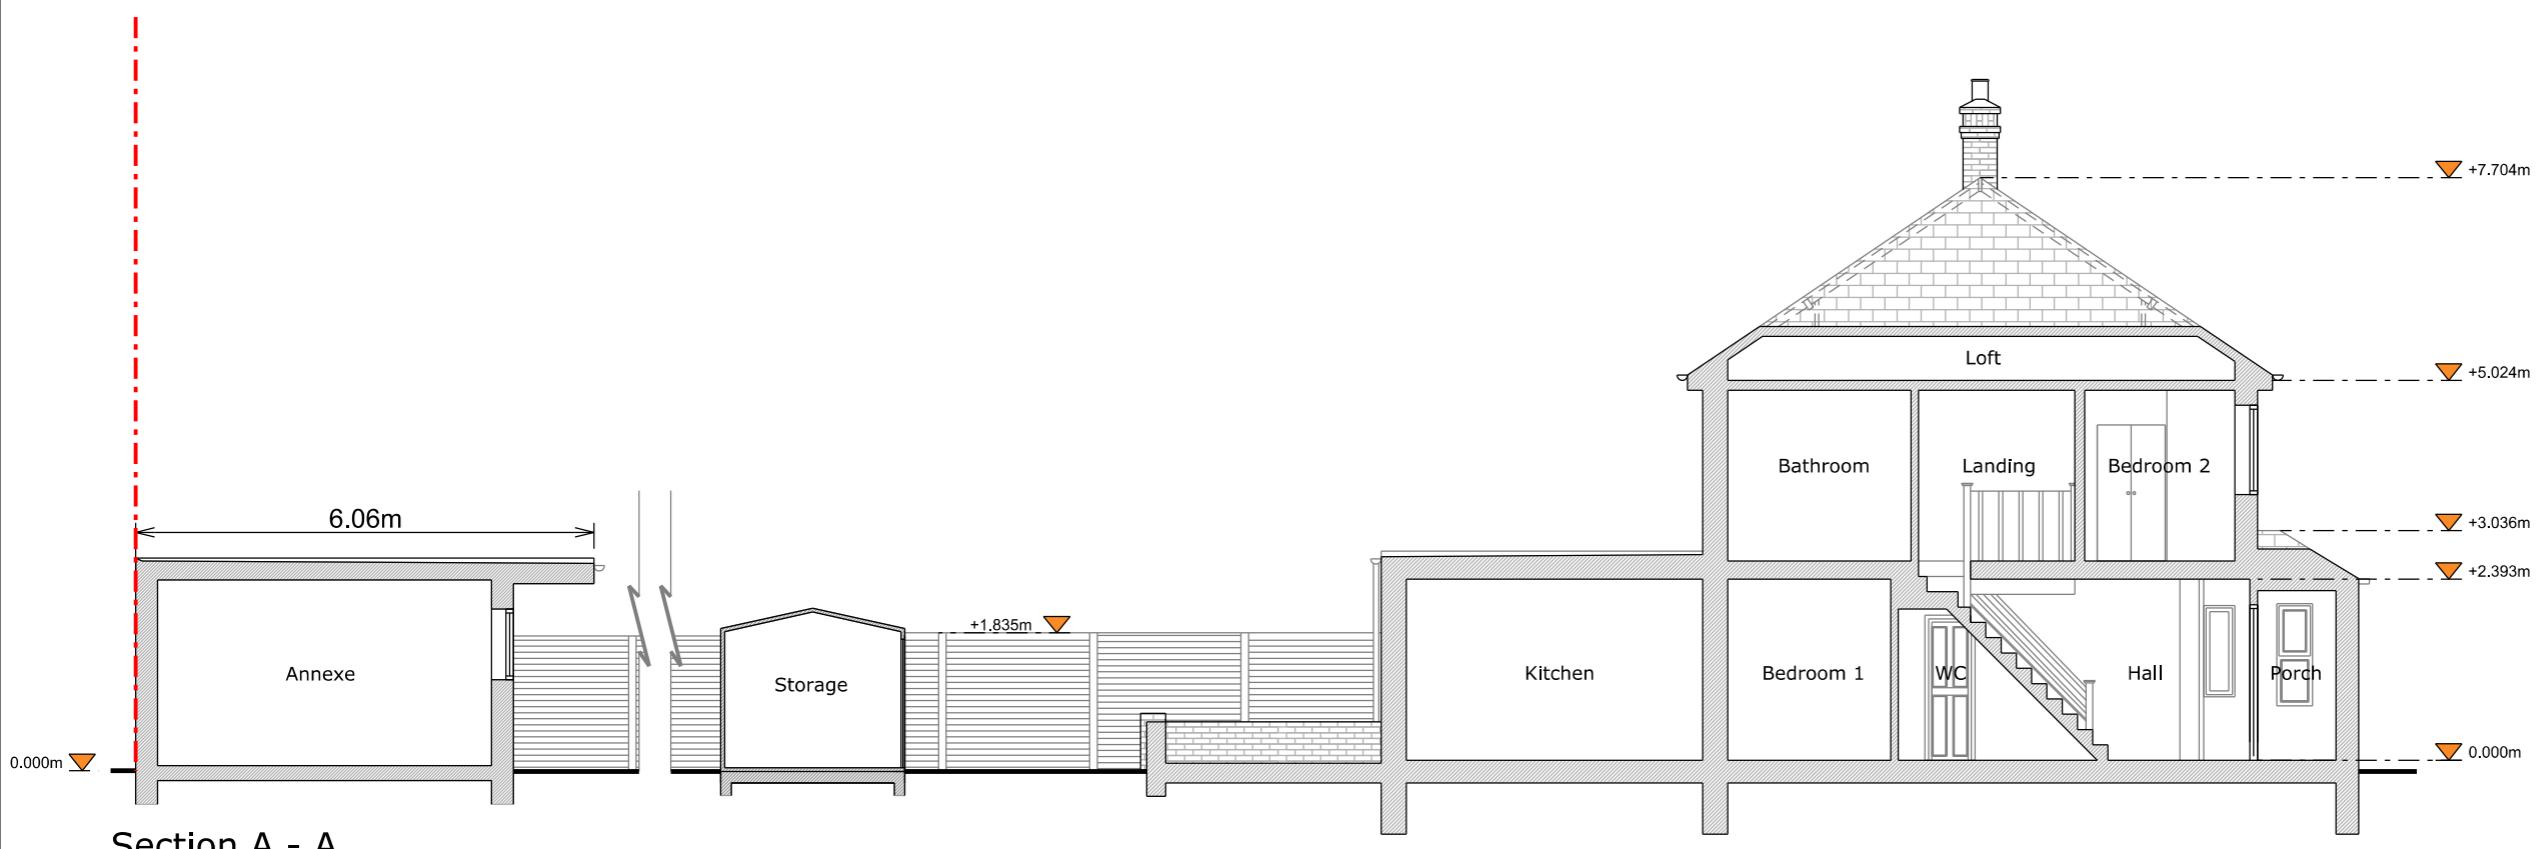

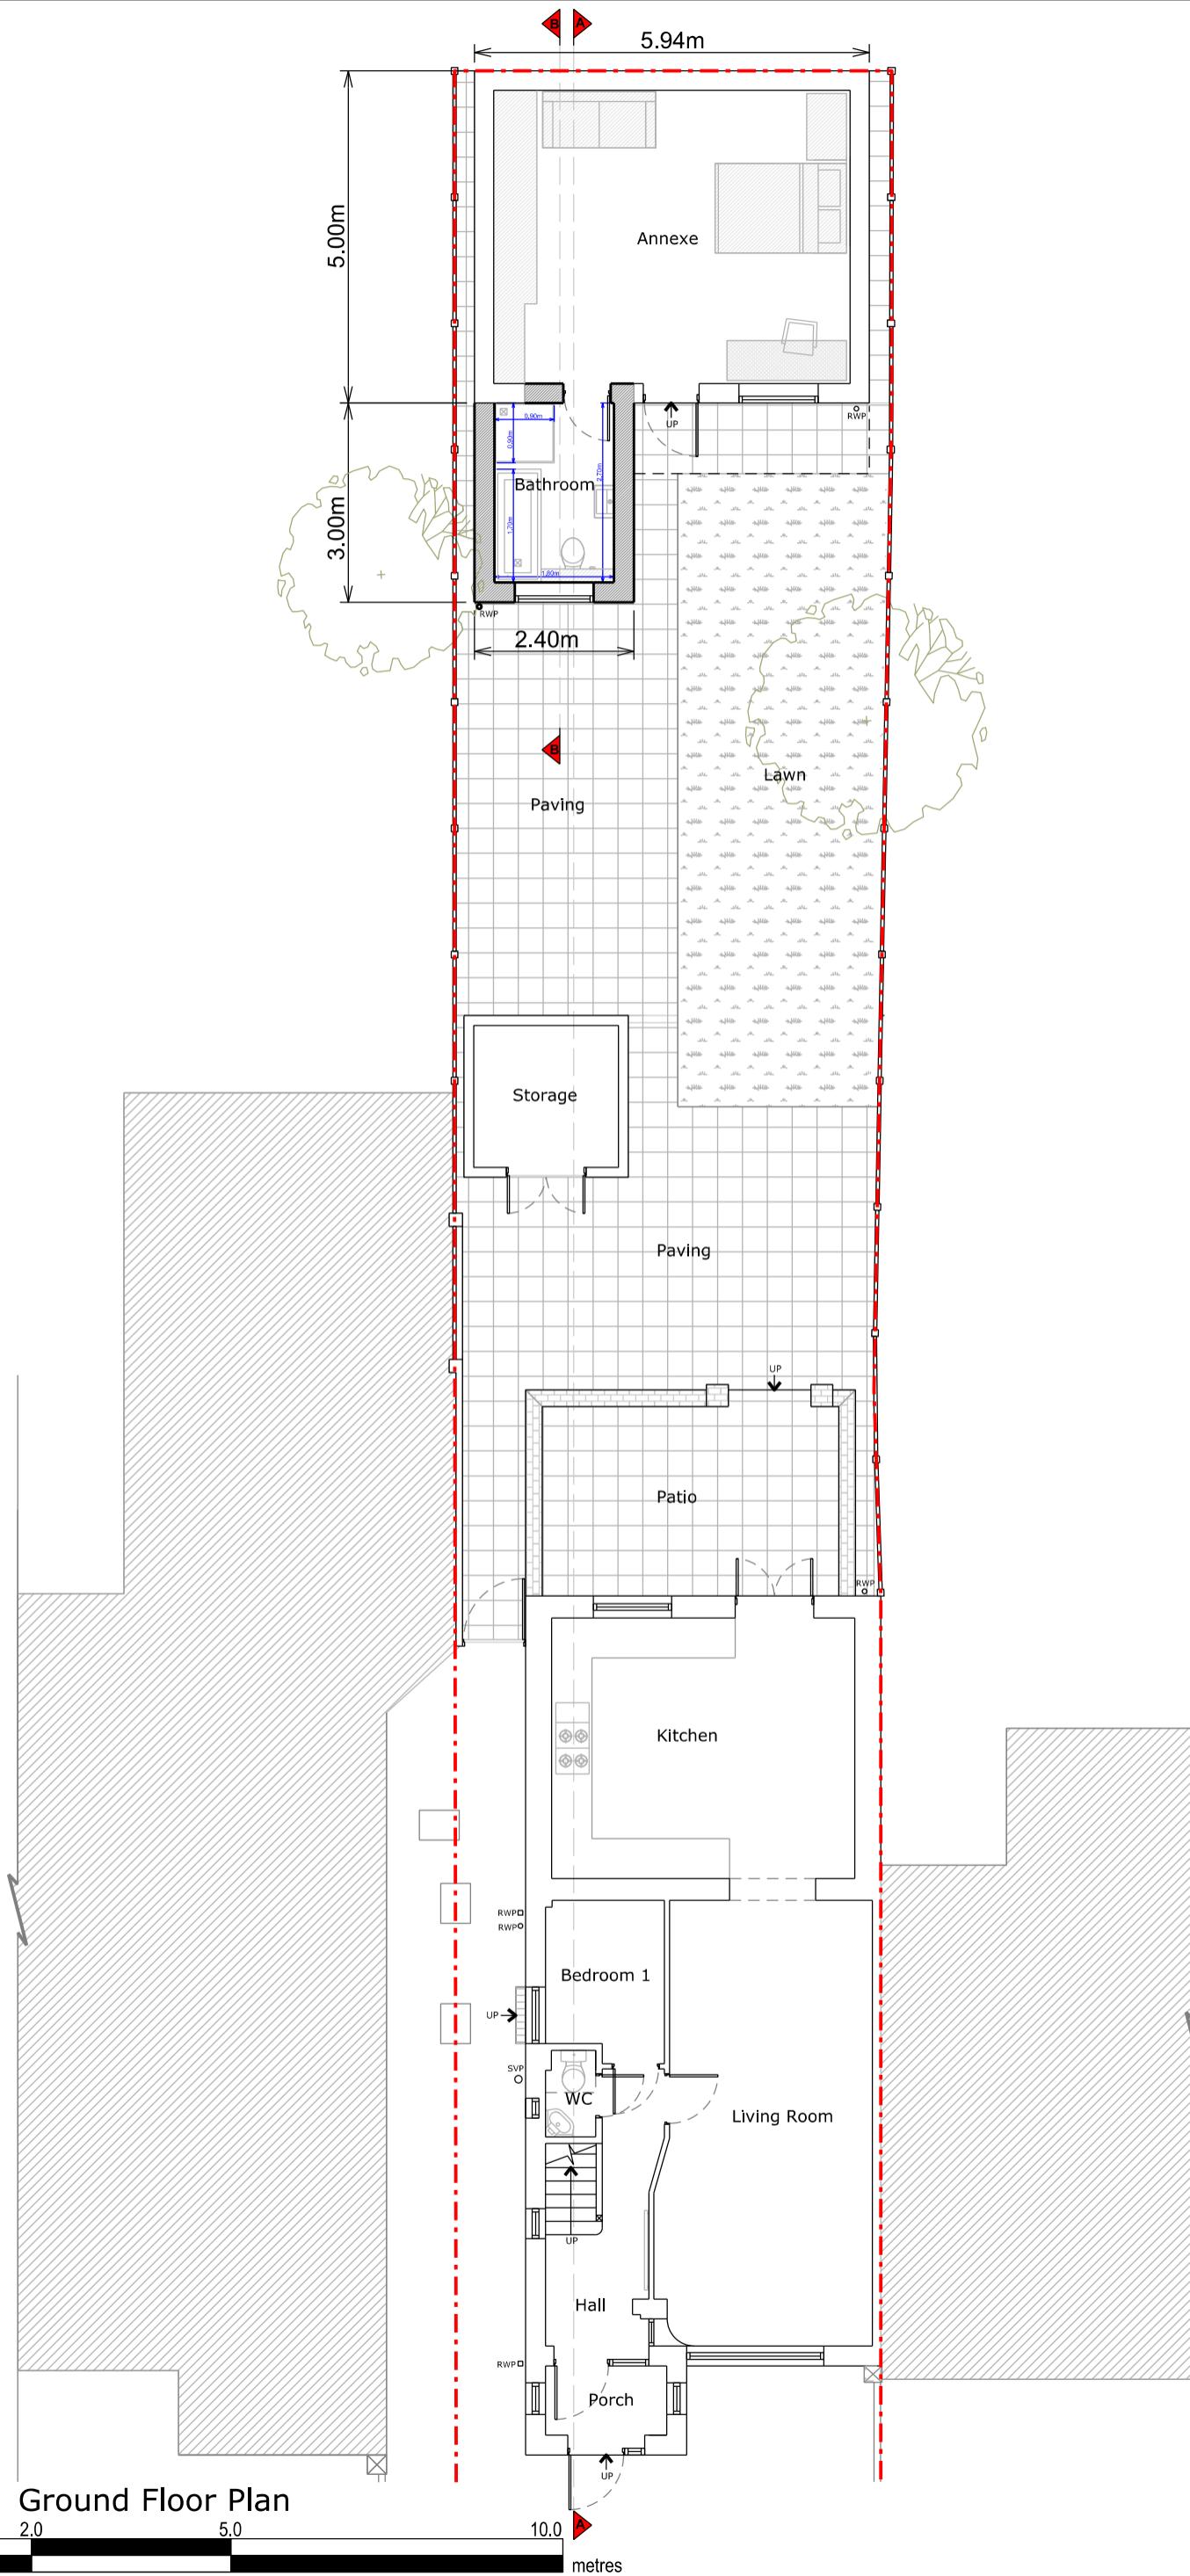

RESI



DESIGN SQUARED
ARCHITECTS

Copyright in design and this drawing is the
property of Resi and Design Squared.

Reproduction in whole or in part is forbidden without written sanction of Resi and Design Squared.

All dimensions to be cross-checked on site prior to completing a Building Regulations package, structural engineering, the party wall process and construction.

Print to scale (as actual size)

NOTES

Revision

Rev	Notes	Date
-	Preliminary Issue	23/09/2024
A	Preliminary Issue	08/10/2024
B	Preliminary Issue	09/10/2024
C	Planning Issue	18/12/2024

KEY

Legend for proposed and existing building elements and drainage:

- Proposed walls (hatched box)
- Existing walls (white box)
- Existing removed (dashed box)
- Proposed rooflight (purple box)
- Proposed beam (green line)
- Proposed drainage (brown line)
- 1.8m head height (blue dashed line)
- 1.5m head height (purple dashed line)

JOB TITLE

Proposed extension to existing annexe and all associated works at 9 Chaucer Avenue, Hayes UB4 0AP

STATUS

Planning

DRAWING TITLE

Proposed Ground Floor Plan

Gudria

SCALE

1:100 at A3 CZ

DATE **CHECK**
Dec 2024 NS

DRAWING NO. 260502 - 02 - 104C

Copyright in design and this drawing is the property of Resi and Design Squared.

Reproduction in whole or in part is forbidden without written sanction of Resi and Design Squared.

All dimensions to be cross-checked on site prior to completing a Building Regulations package, structural engineering, the party wall process and construction.

Print to scale (as actual size)

NOTES

Revision

Rev	Notes	Date
-	Preliminary Issue	23/09/2024
A	Preliminary Issue	08/10/2024
B	Preliminary Issue	09/10/2024
C	Planning Issue	18/12/2024

KEY	
Proposed walls	Boundary lines
Existing walls	Proposed beam
Existing removed	Proposed drainage
Proposed rooflight	1.8m head height
	1.5m head height

JOB TITLE

Proposed extension to existing annexe and all associated works at 9 Chaucer Avenue, Hayes UB4 0AP

STATUS

Planning

DRAWING TITLE

Proposed First Floor Plan


CLIENT

Gudria Choudrey

SCALE 1:100 at A3 DRAWN CZ

DATE Dec 2024 CHECKED NS

DRAWING NO. 260502 - 02 - 105C

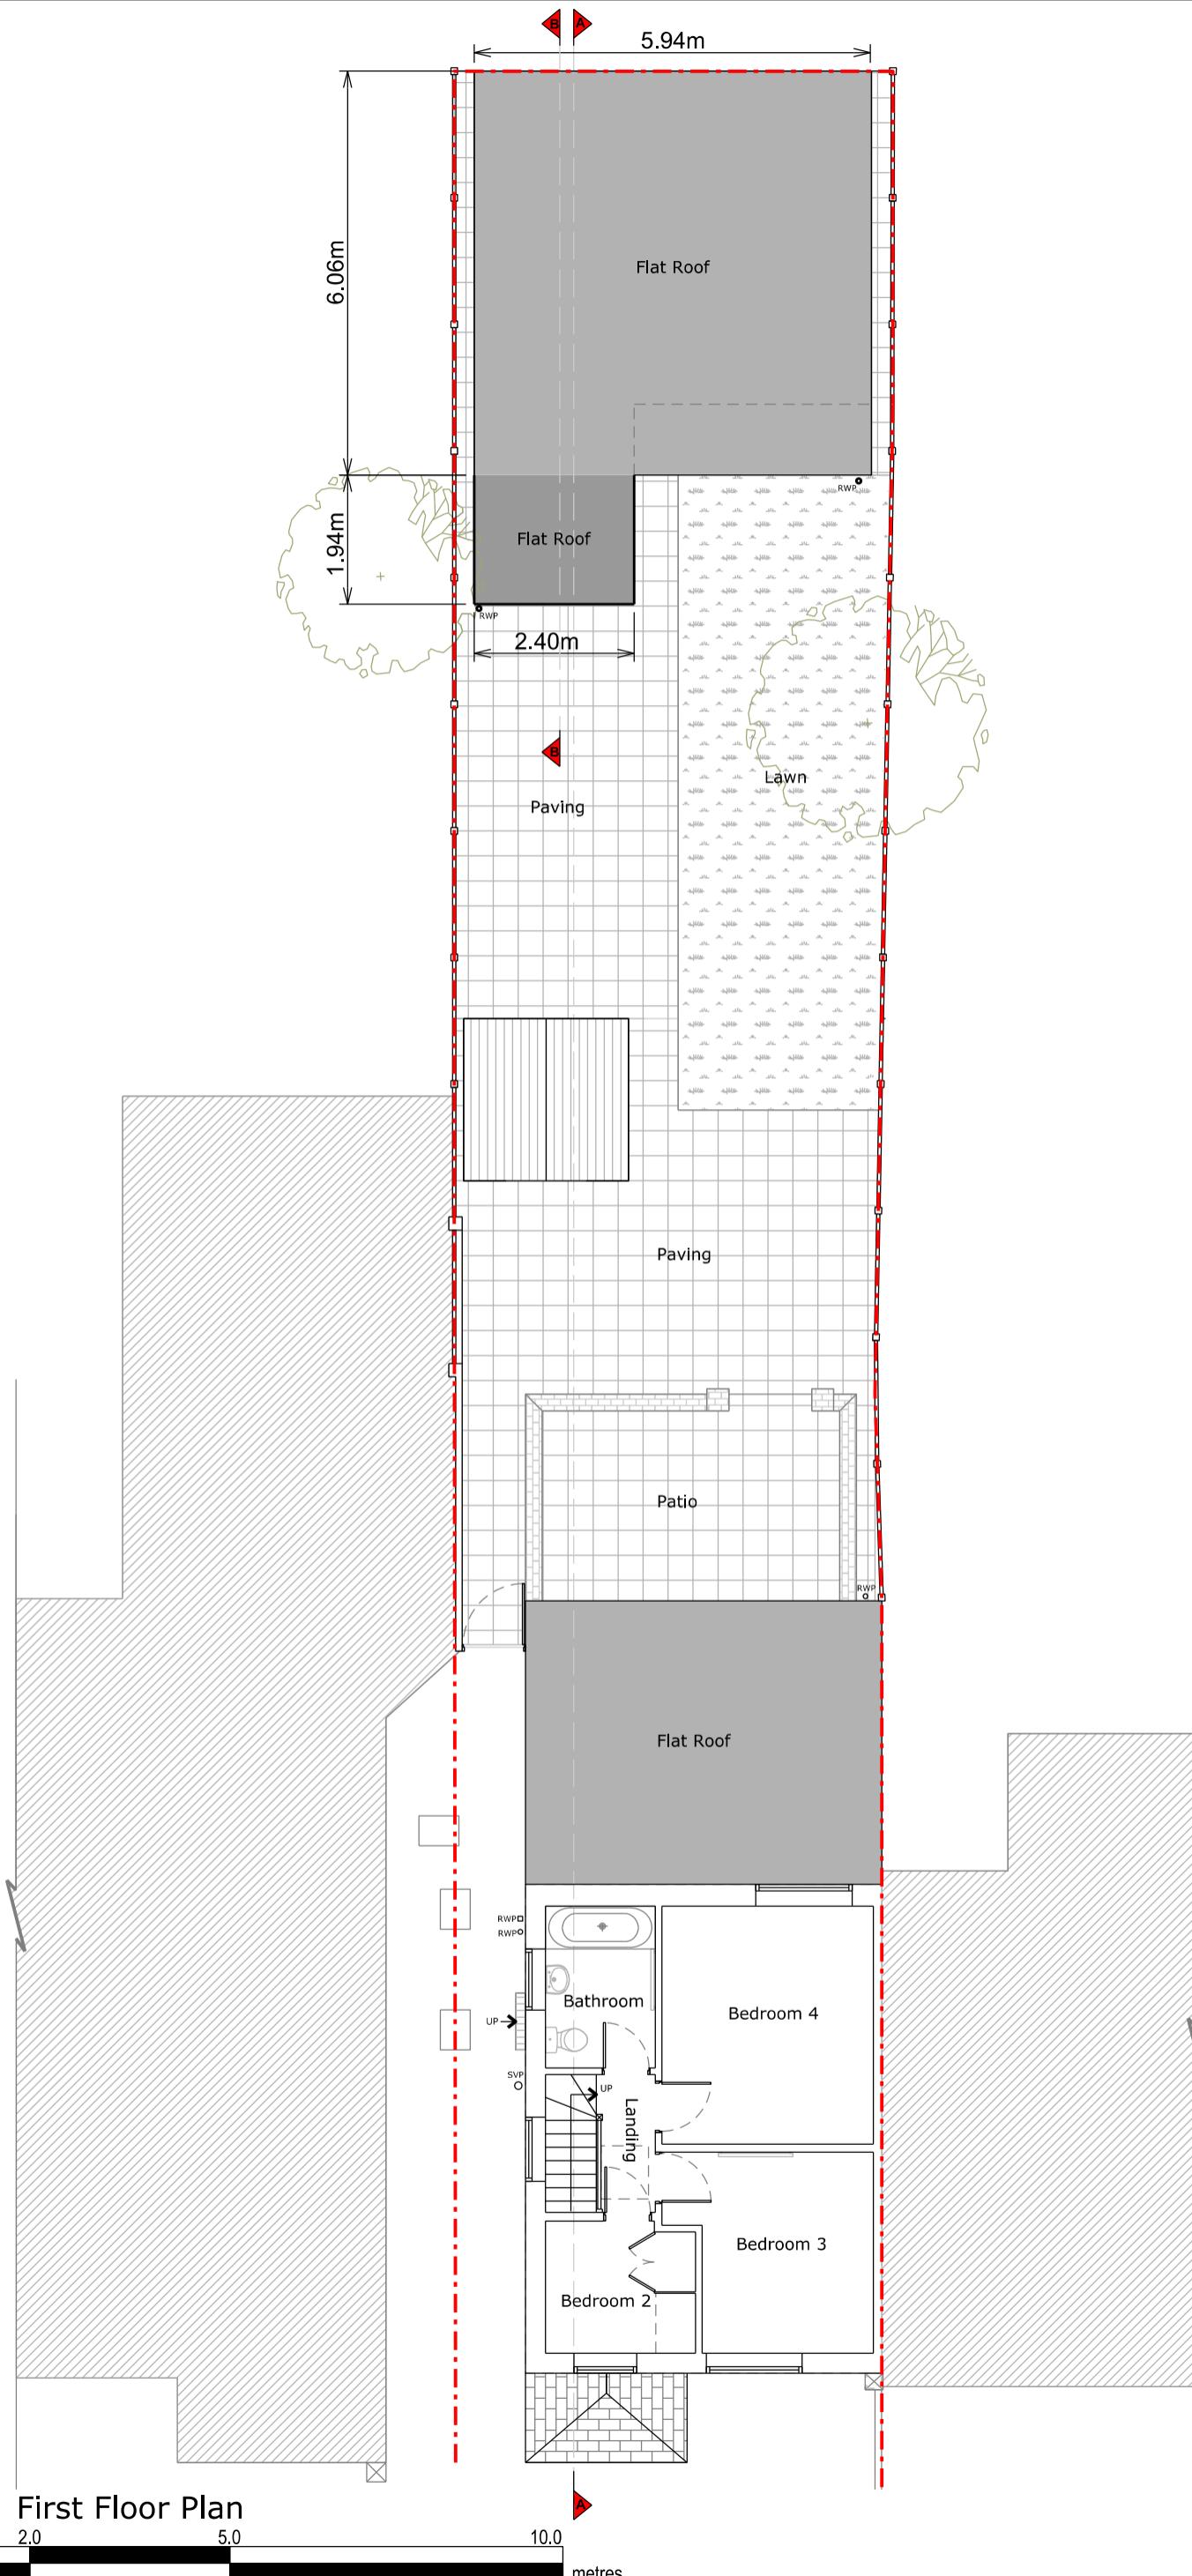

Copyright in design and this drawing is the property of Resi and Design Squared.

Reproduction in whole or in part is forbidden without written sanction of Resi and Design Squared.

All dimensions to be cross-checked on site prior to completing a Building Regulations package, structural engineering, the party wall process and construction.

Print to scale (as actual size)

NOTES

Revision

Rev	Notes	Date
-	Preliminary Issue	23/09/2024
A	Preliminary Issue	08/10/2024
B	Preliminary Issue	09/10/2024
C	Planning Issue	18/12/2024

KEY	
—	Boundary lines
□	Proposed walls
□	Proposed beam
□	Existing walls
□	Proposed drainage
□	Existing removed
□	1.8m head height
□	Proposed rooflight
	1.5m head height

JOB TITLE

Proposed extension to existing annexe and all associated works at 9 Chaucer Avenue, Hayes UB4 0AP

STATUS

Planning

DRAWING TITLE

Proposed Floor Plan

CLIENT

Gudria Choudrey

SCALE

1:100 at A3

DRAWN

CZ


DATE

Dec 2024

CHECKED

NS

DRAWING NO. 260502 - 02 - 106C

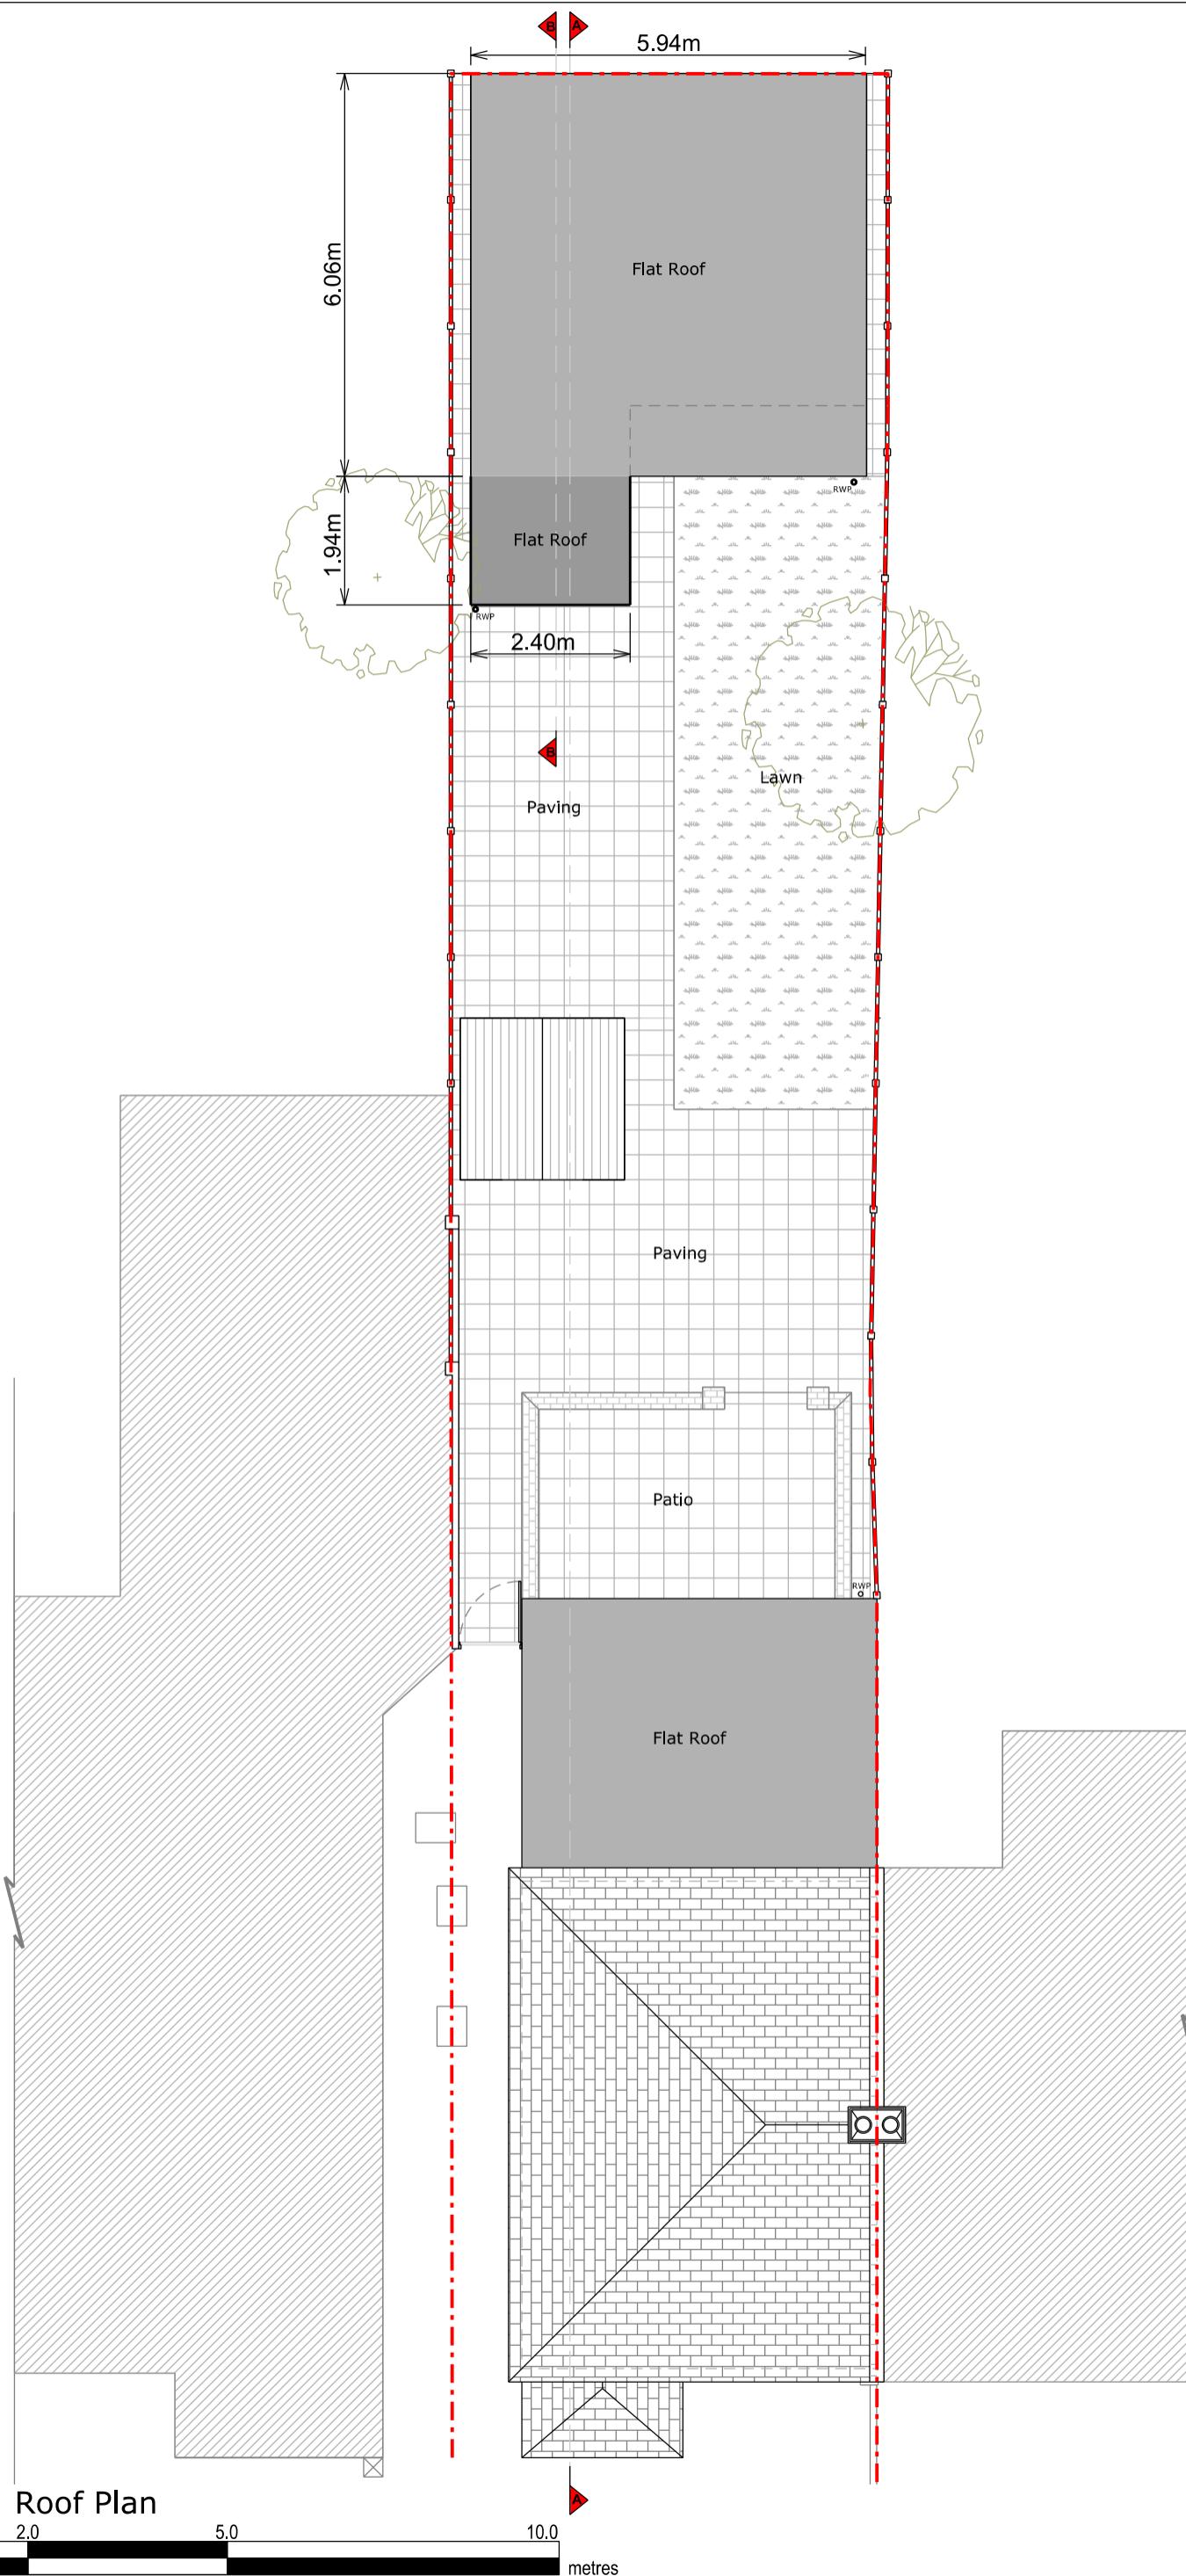

Copyright in design and this drawing is the property of Resi and Design Squared.

Reproduction in whole or in part is forbidden without written sanction of Resi and Design Squared.

All dimensions to be cross-checked on site prior to completing a Building Regulations package, structural engineering, the party wall process and construction.

Print to scale (as actual size)

NOTES

Annexe materials:
Brickwork / Walls - Red brick
Roof - Felt
Windows - White uPVC
RWP / Gutters / Fascia - Black uPVC downpipes and guttering with white painted fascias

Revision

Rev	Notes	Date
-	Preliminary Issue	23/09/2024
A	Preliminary Issue	08/10/2024
B	Preliminary Issue	09/10/2024
C	Planning Issue	18/12/2024

KEY

—	Boundary lines
□	Proposed walls
□	Existing walls
□	Existing removed
□	Proposed rooflight
—	Proposed beam
—	Proposed drainage
—	1.8m head height
—	1.5m head height

JOB TITLE

Proposed extension to existing annexe and all associated works at 9 Chaucer Avenue, Hayes UB4 0AP

STATUS
Planning


DRAWING TITLE
Proposed Left Side Elevation

CLIENT
Gudria Choudrey

SCALE
1:100 at A3 DRAWN
CZ

DATE
Dec 2024 CHECKED
NS

DRAWING NO. 260502 - 02 - 204C

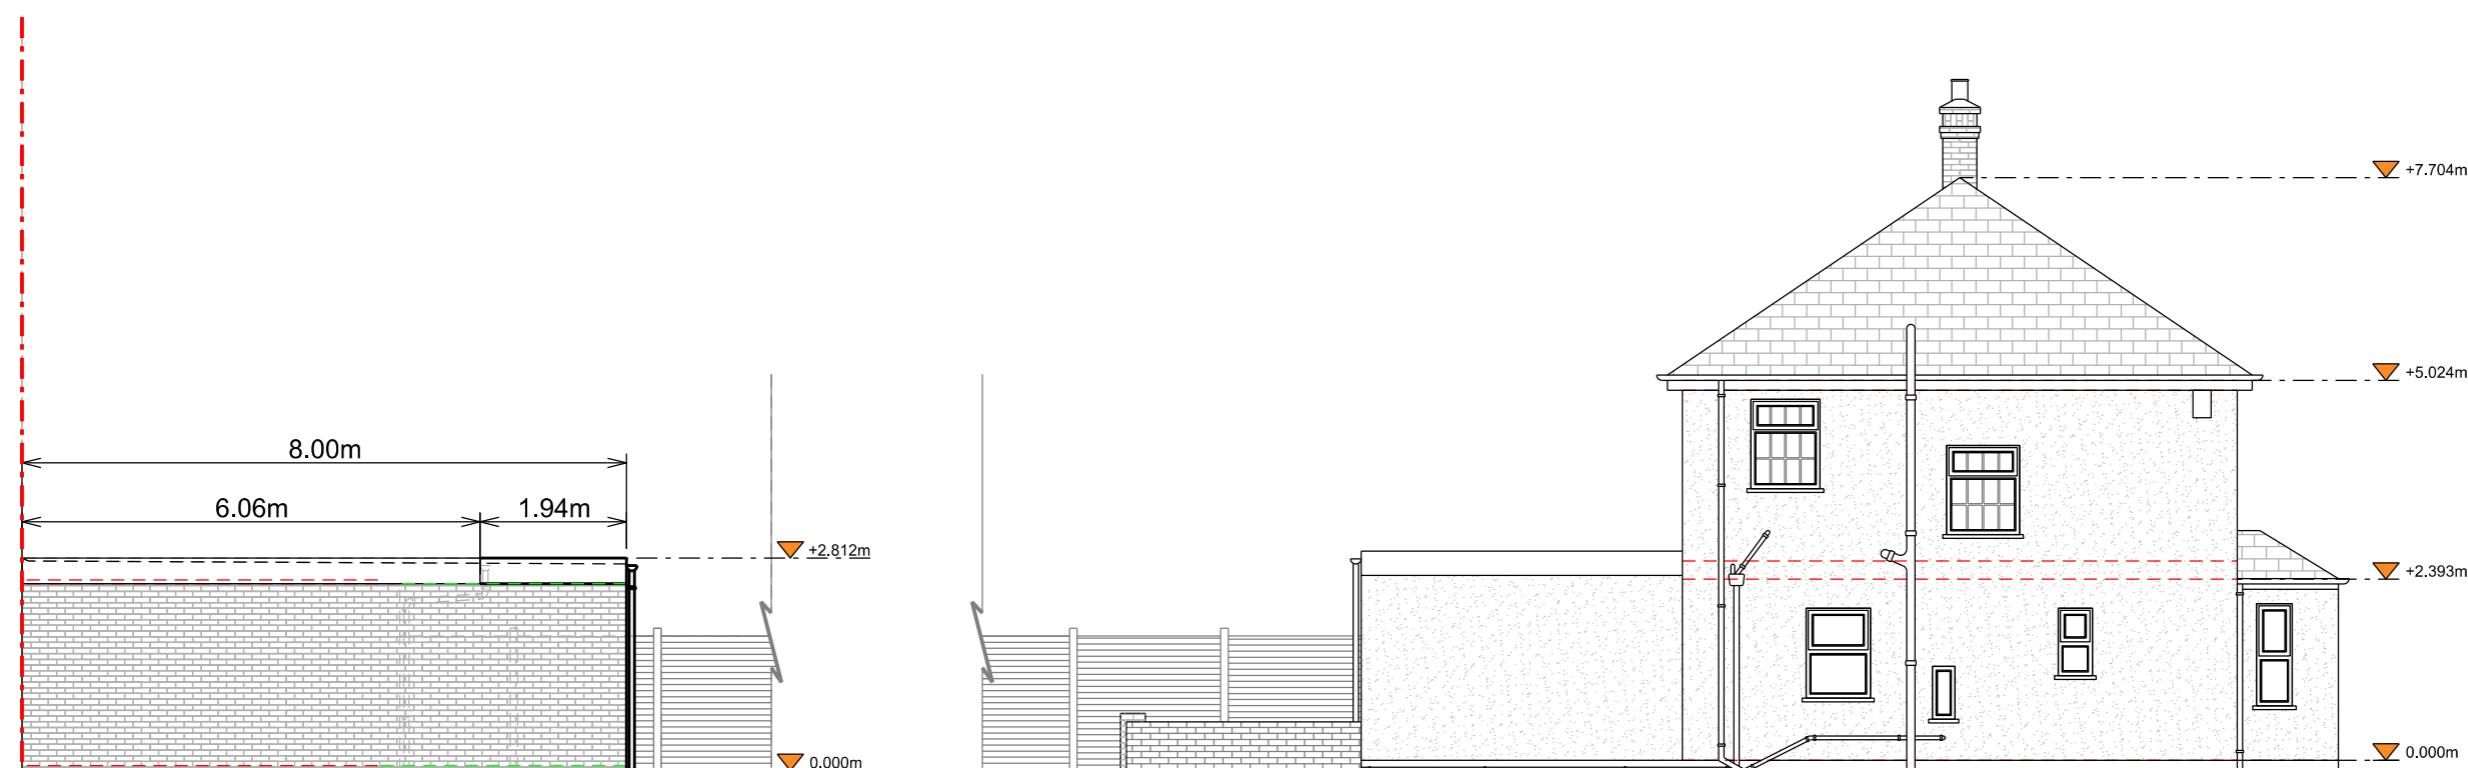

0 1.0 2.0 5.0 10.0 metres

Copyright in design and this drawing is the property of Resi and Design Squared.

Reproduction in whole or in part is forbidden without written sanction of Resi and Design Squared.

All dimensions to be cross-checked on site prior to completing a Building Regulations package, structural engineering, the party wall process and construction.

Print to scale (as actual size)

NOTES

Annexe materials:
Brickwork / Walls - Red brick
Roof - Felt
Windows - White uPVC
RWP / Gutters / Fascia - Black uPVC downpipes and guttering with white painted fascias

Revision

Rev	Notes	Date
-	Preliminary Issue	23/09/2024
A	Preliminary Issue	08/10/2024
B	Preliminary Issue	09/10/2024
C	Planning Issue	18/12/2024

KEY

Proposed walls	Boundary lines
Existing walls	Proposed beam
Existing removed	Proposed drainage
Proposed rooflight	1.8m head height
	1.5m head height

JOB TITLE

Proposed extension to existing annexe and all associated works at 9 Chaucer Avenue, Hayes UB4 0AP

STATUS

Planning

DRAWING TITLE

Proposed Right Side Elevation

CLIENT

Gudria Choudrey

SCALE



1:100 at A3


DATE

Dec 2024


DRAWING NO.

260502 - 02 - 205C

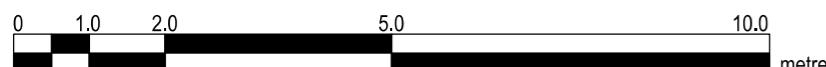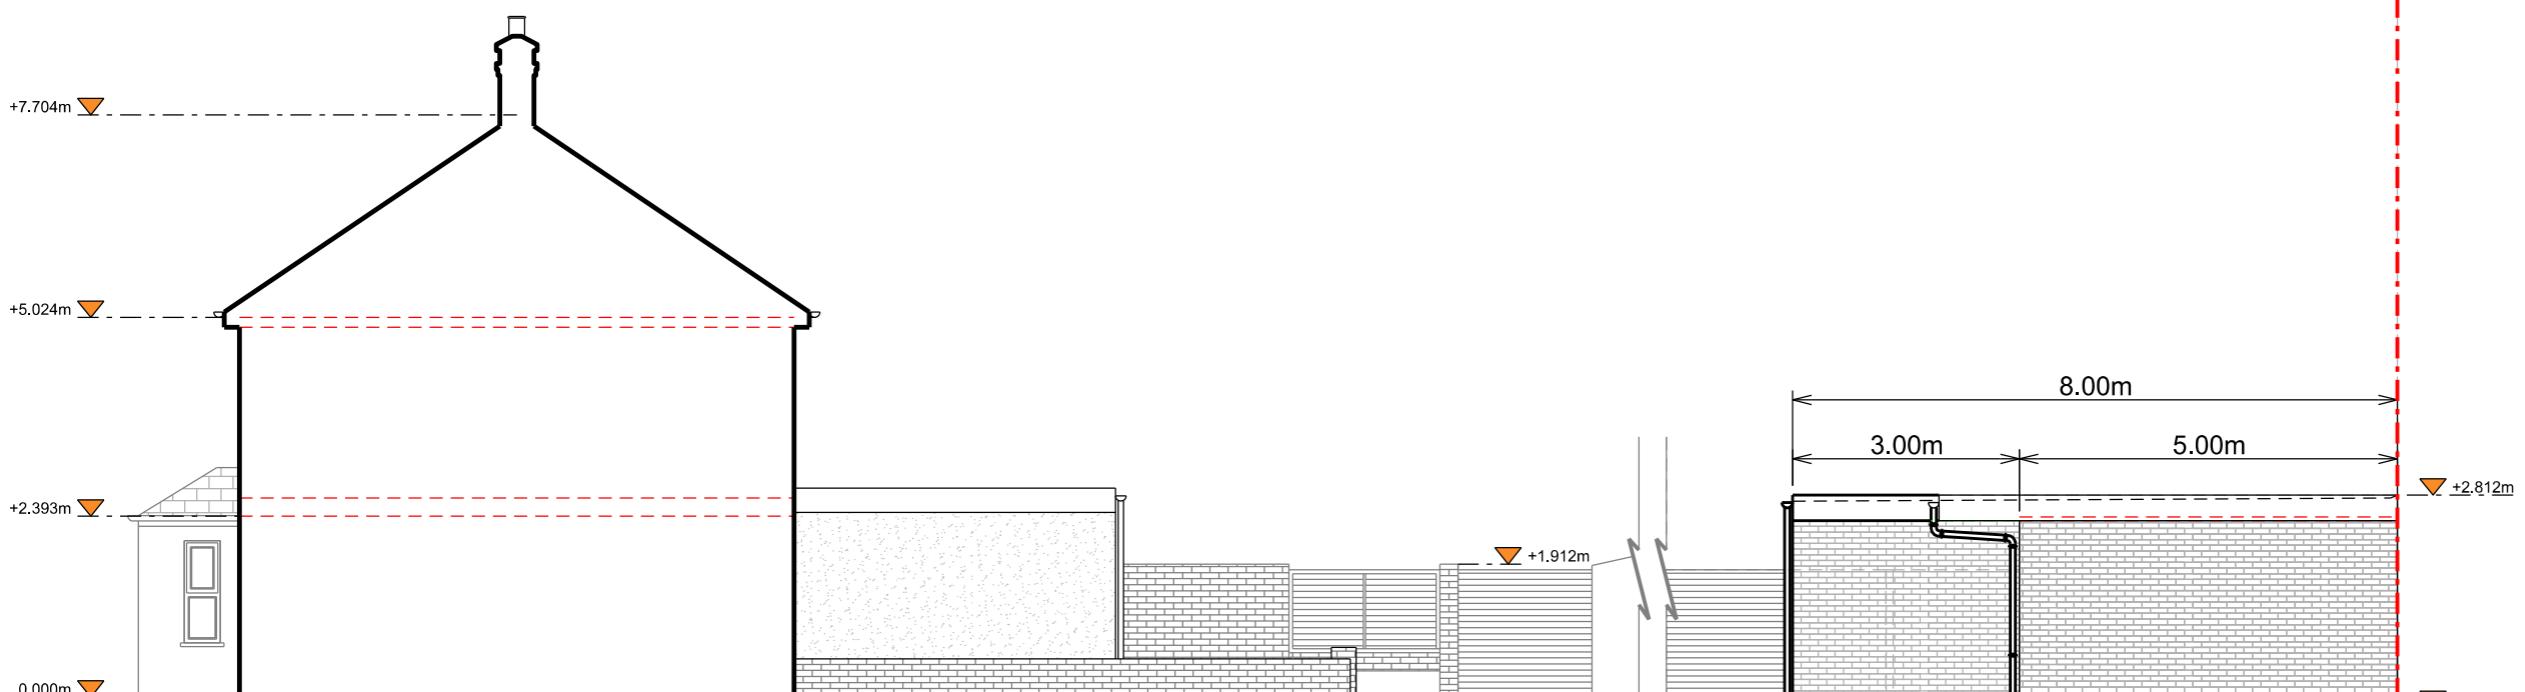


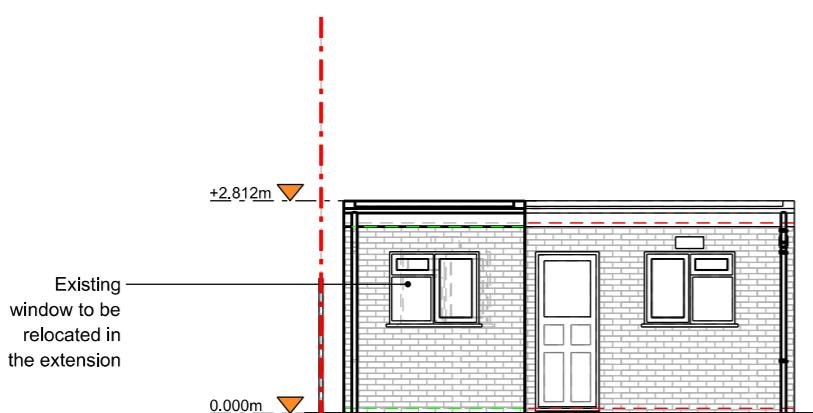


Front Elevation

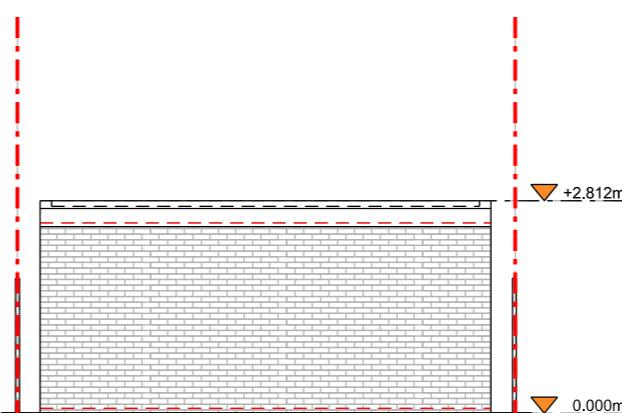


Rear Elevation

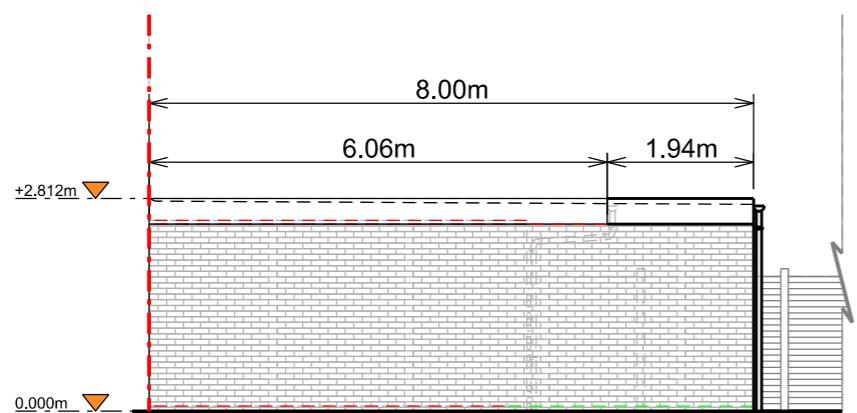


Left Side Elevation

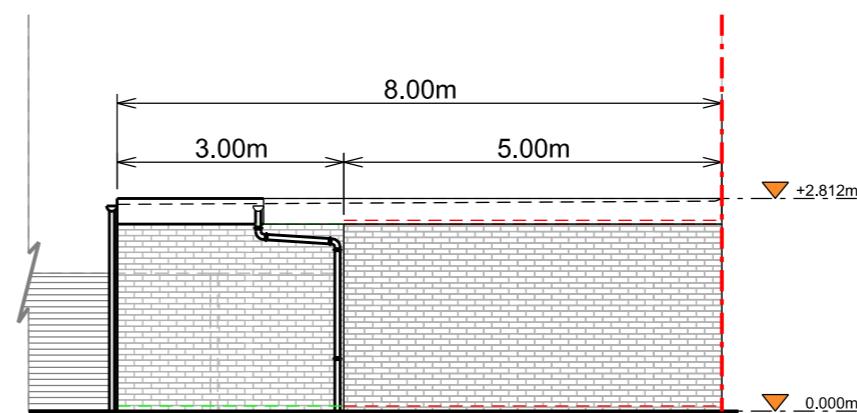

Right Side Elevation

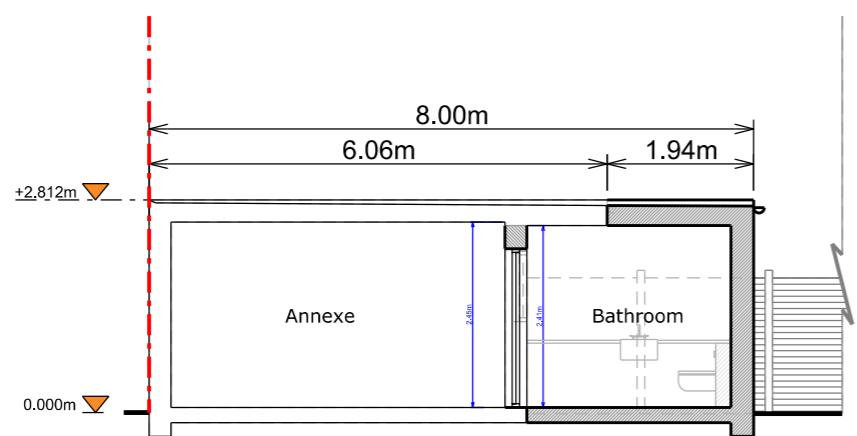

Section A - A

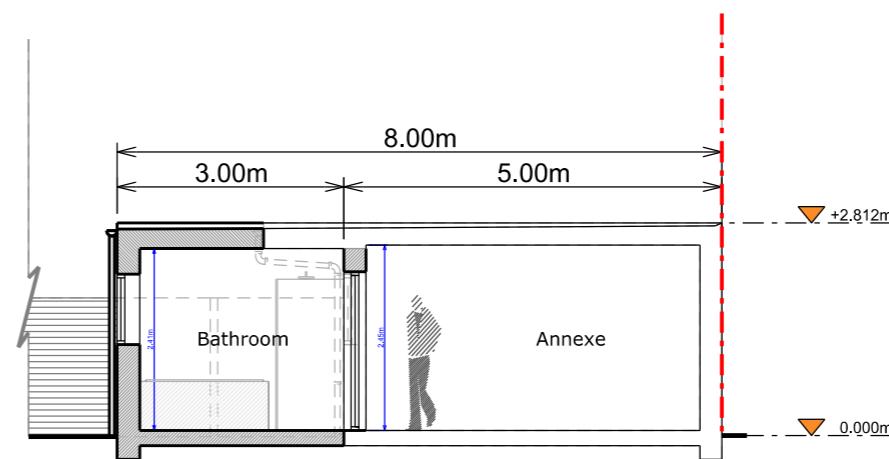

Section B - B

0 1.0 2.0 5.0 10.0 metres

Copyright in design and this drawing is the property of Resi and Design Squared.

Reproduction in whole or in part is forbidden without written sanction of Resi and Design Squared.

All dimensions to be cross-checked on site prior to completing a Building Regulations package, structural engineering, the party wall process and construction.

Print to scale (as actual size)

NOTES

Annexe materials:
Brickwork / Walls - Red brick
Roof - Felt
Windows - White uPVC
RWP / Gutters / Fascia - Black uPVC downpipes and guttering with white painted fascias

Revision

Rev	Notes	Date
-	Preliminary Issue	23/09/2024
A	Preliminary Issue	08/10/2024
B	Preliminary Issue	09/10/2024
C	Planning Issue	18/12/2024

KEY

Proposed walls	Boundary lines
Existing walls	Proposed beam
Existing removed	Existing removed
Proposed drainage	Proposed drainage
Proposed rooflight	1.8m head height
	1.5m head height

JOB TITLE

Proposed extension to existing annexe and all associated works at 9 Chaucer Avenue, Hayes UB4 0AP

STATUS

Planning

DRAWING TITLE

Proposed Annexe

CLIENT

Gudria Choudrey

SCALE

1:100 at A3

DRAWN

CZ

DATE

Dec 2024

CHECKED

NS

DRAWING NO. 260502 - 02 - 206C

Copyright in design and this drawing is the property of Resi and Design Squared.

Reproduction in whole or in part is forbidden without written sanction of Resi and Design Squared.

All dimensions to be cross-checked on site prior to completing a Building Regulations package, structural engineering, the party wall process and construction.

Print to scale (as actual size)

NOTES

Revision

Rev	Notes	Date
-	Preliminary Issue	23/09/2024
A	Preliminary Issue	08/10/2024
B	Preliminary Issue	09/10/2024
C	Planning Issue	18/12/2024

KEY

Proposed walls	Boundary lines
Existing walls	Proposed beam
Existing removed	Existing removed
Proposed rooflight	Proposed drainage
	1.8m head height
	1.5m head height

JOB TITLE

Proposed extension to existing annexe and all associated works at 9 Chaucer Avenue, Hayes UB4 0AP

STATUS

Planning

DRAWING TITLE

Proposed Section A - A

CLIENT

Gudria Choudrey

SCALE

1:100 at A3

DATE

Dec 2024

DRAWN

CZ

CHECKED

NS

DRAWING NO. 260502 - 02 - 302C

