



Proposed Extension

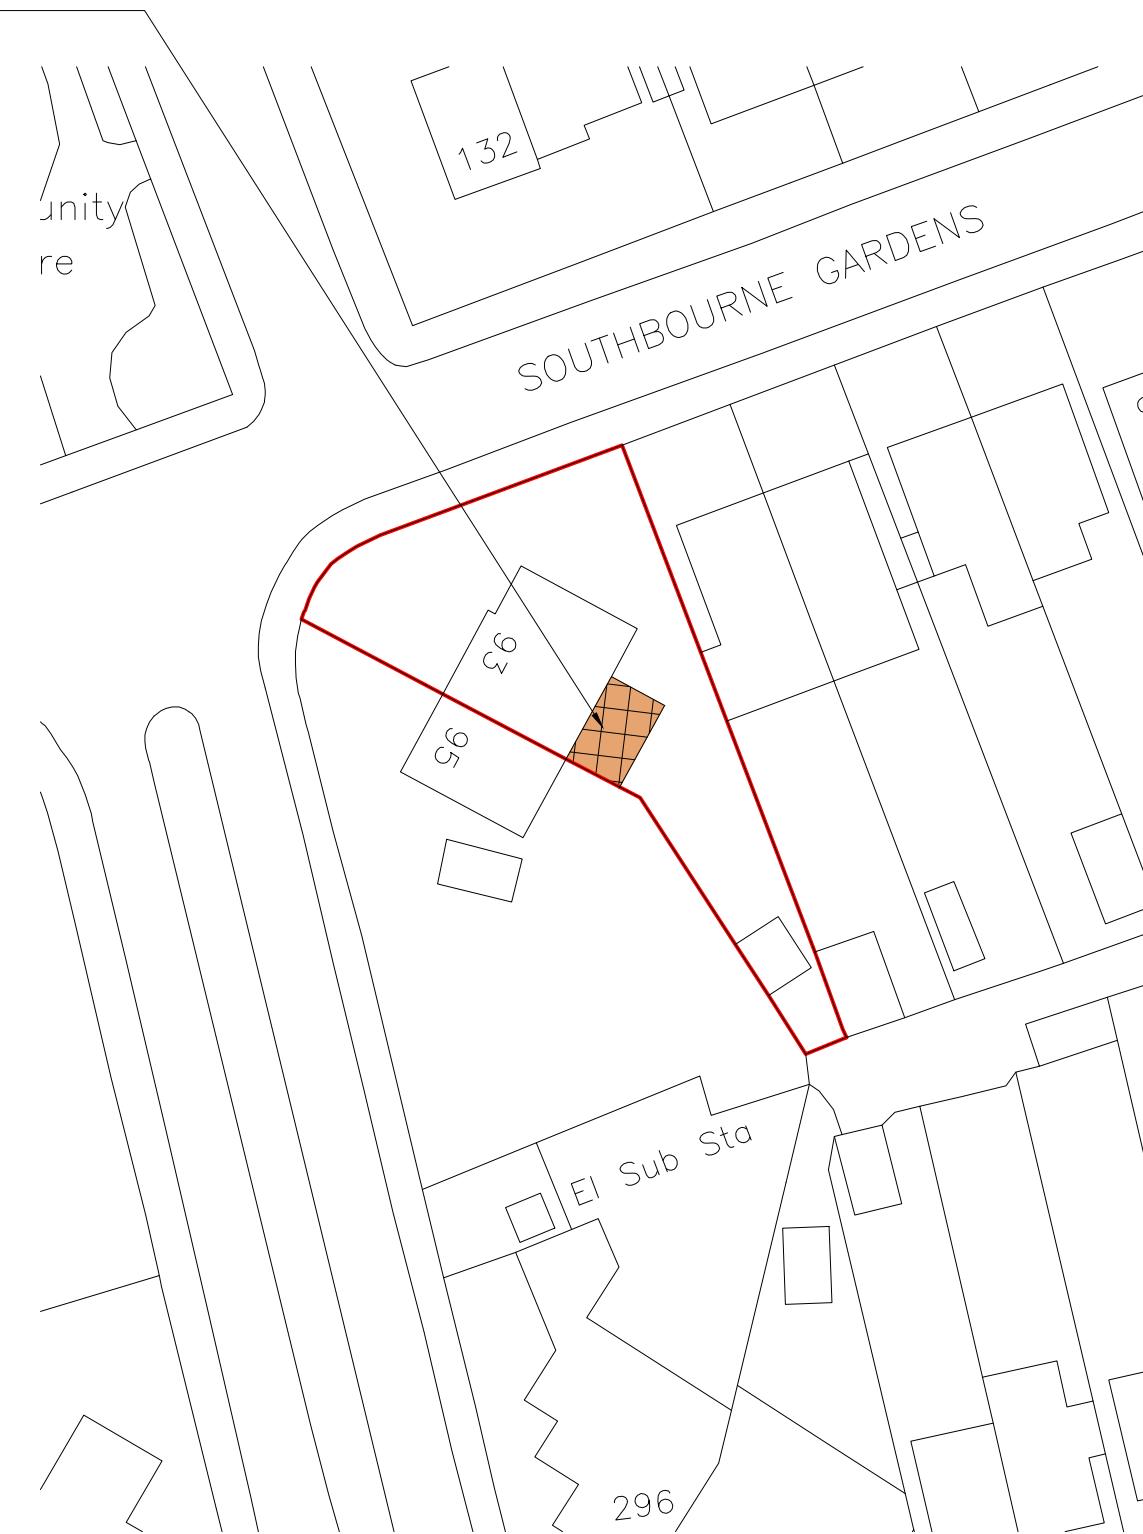

Block Plan

0 5 10 15 20 25
metres 1:500 scale

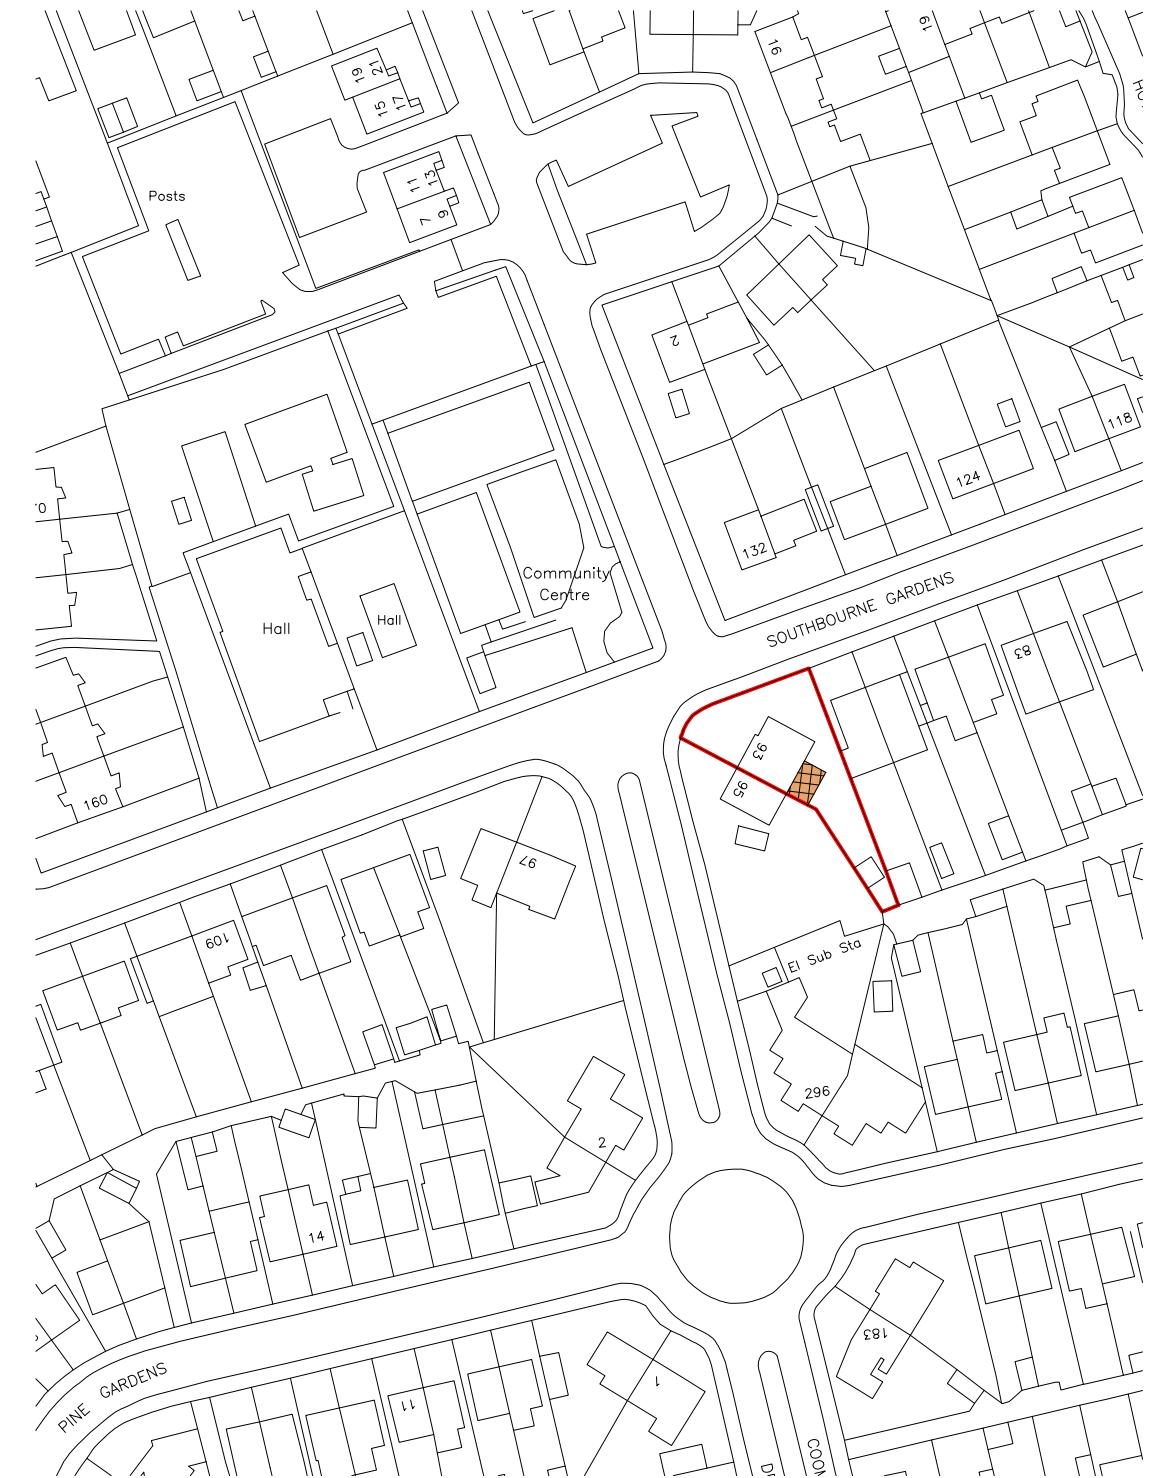

Site Location

0 10 20 30 40 50
metres 1:1250 scale

Rev Date Comments



Dimensions to be verified on site
DO NOT SCALE FROM THIS DRAWING.
Any areas indicated on this drawing are for guidance only.
No responsibility is taken for their accuracy.


This drawing is the property of **V-DESIGN CAD Services Ltd**. Copyright is reserved by them and the drawing is issued on the condition that it is not copied, reproduced, retained or disclosed to any unauthorized person, either wholly or in part without the consent in writing of **V-DESIGN CAD Services Ltd**.
Email: vishal.p@vdesigncad.co.uk Mobile: 07971083395

Site Address:
93 Southbourne
Gardens,
Ruislip
HA4 9TZ


Title:
Block and Location Plans

Drawn By: VG
Job Ref: 23136
Date: Nov 2023
Drawing No. PA - 01

Scale: 1:500, 1:1250 Paper Size: A3

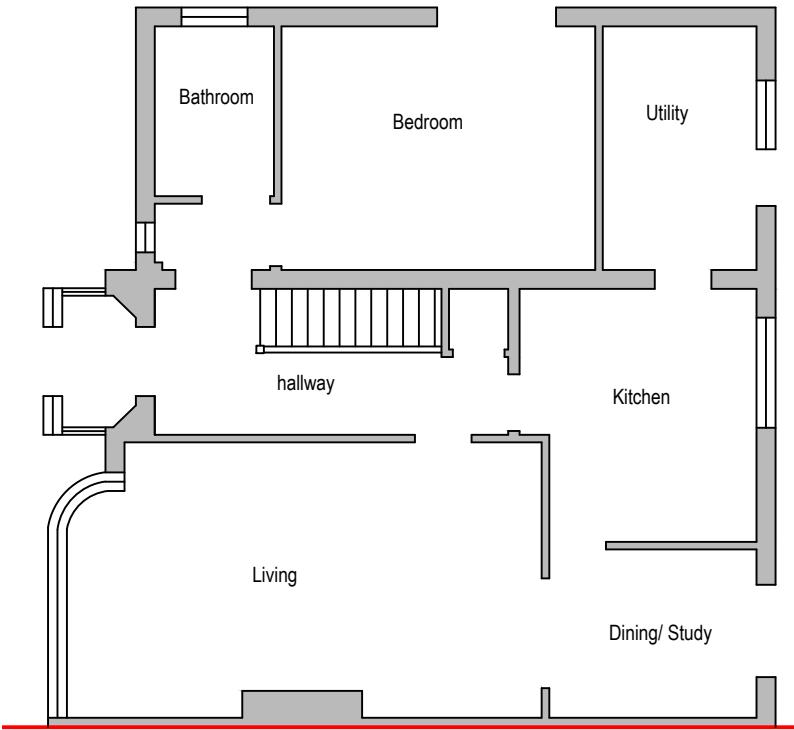

metres 1:100 scale

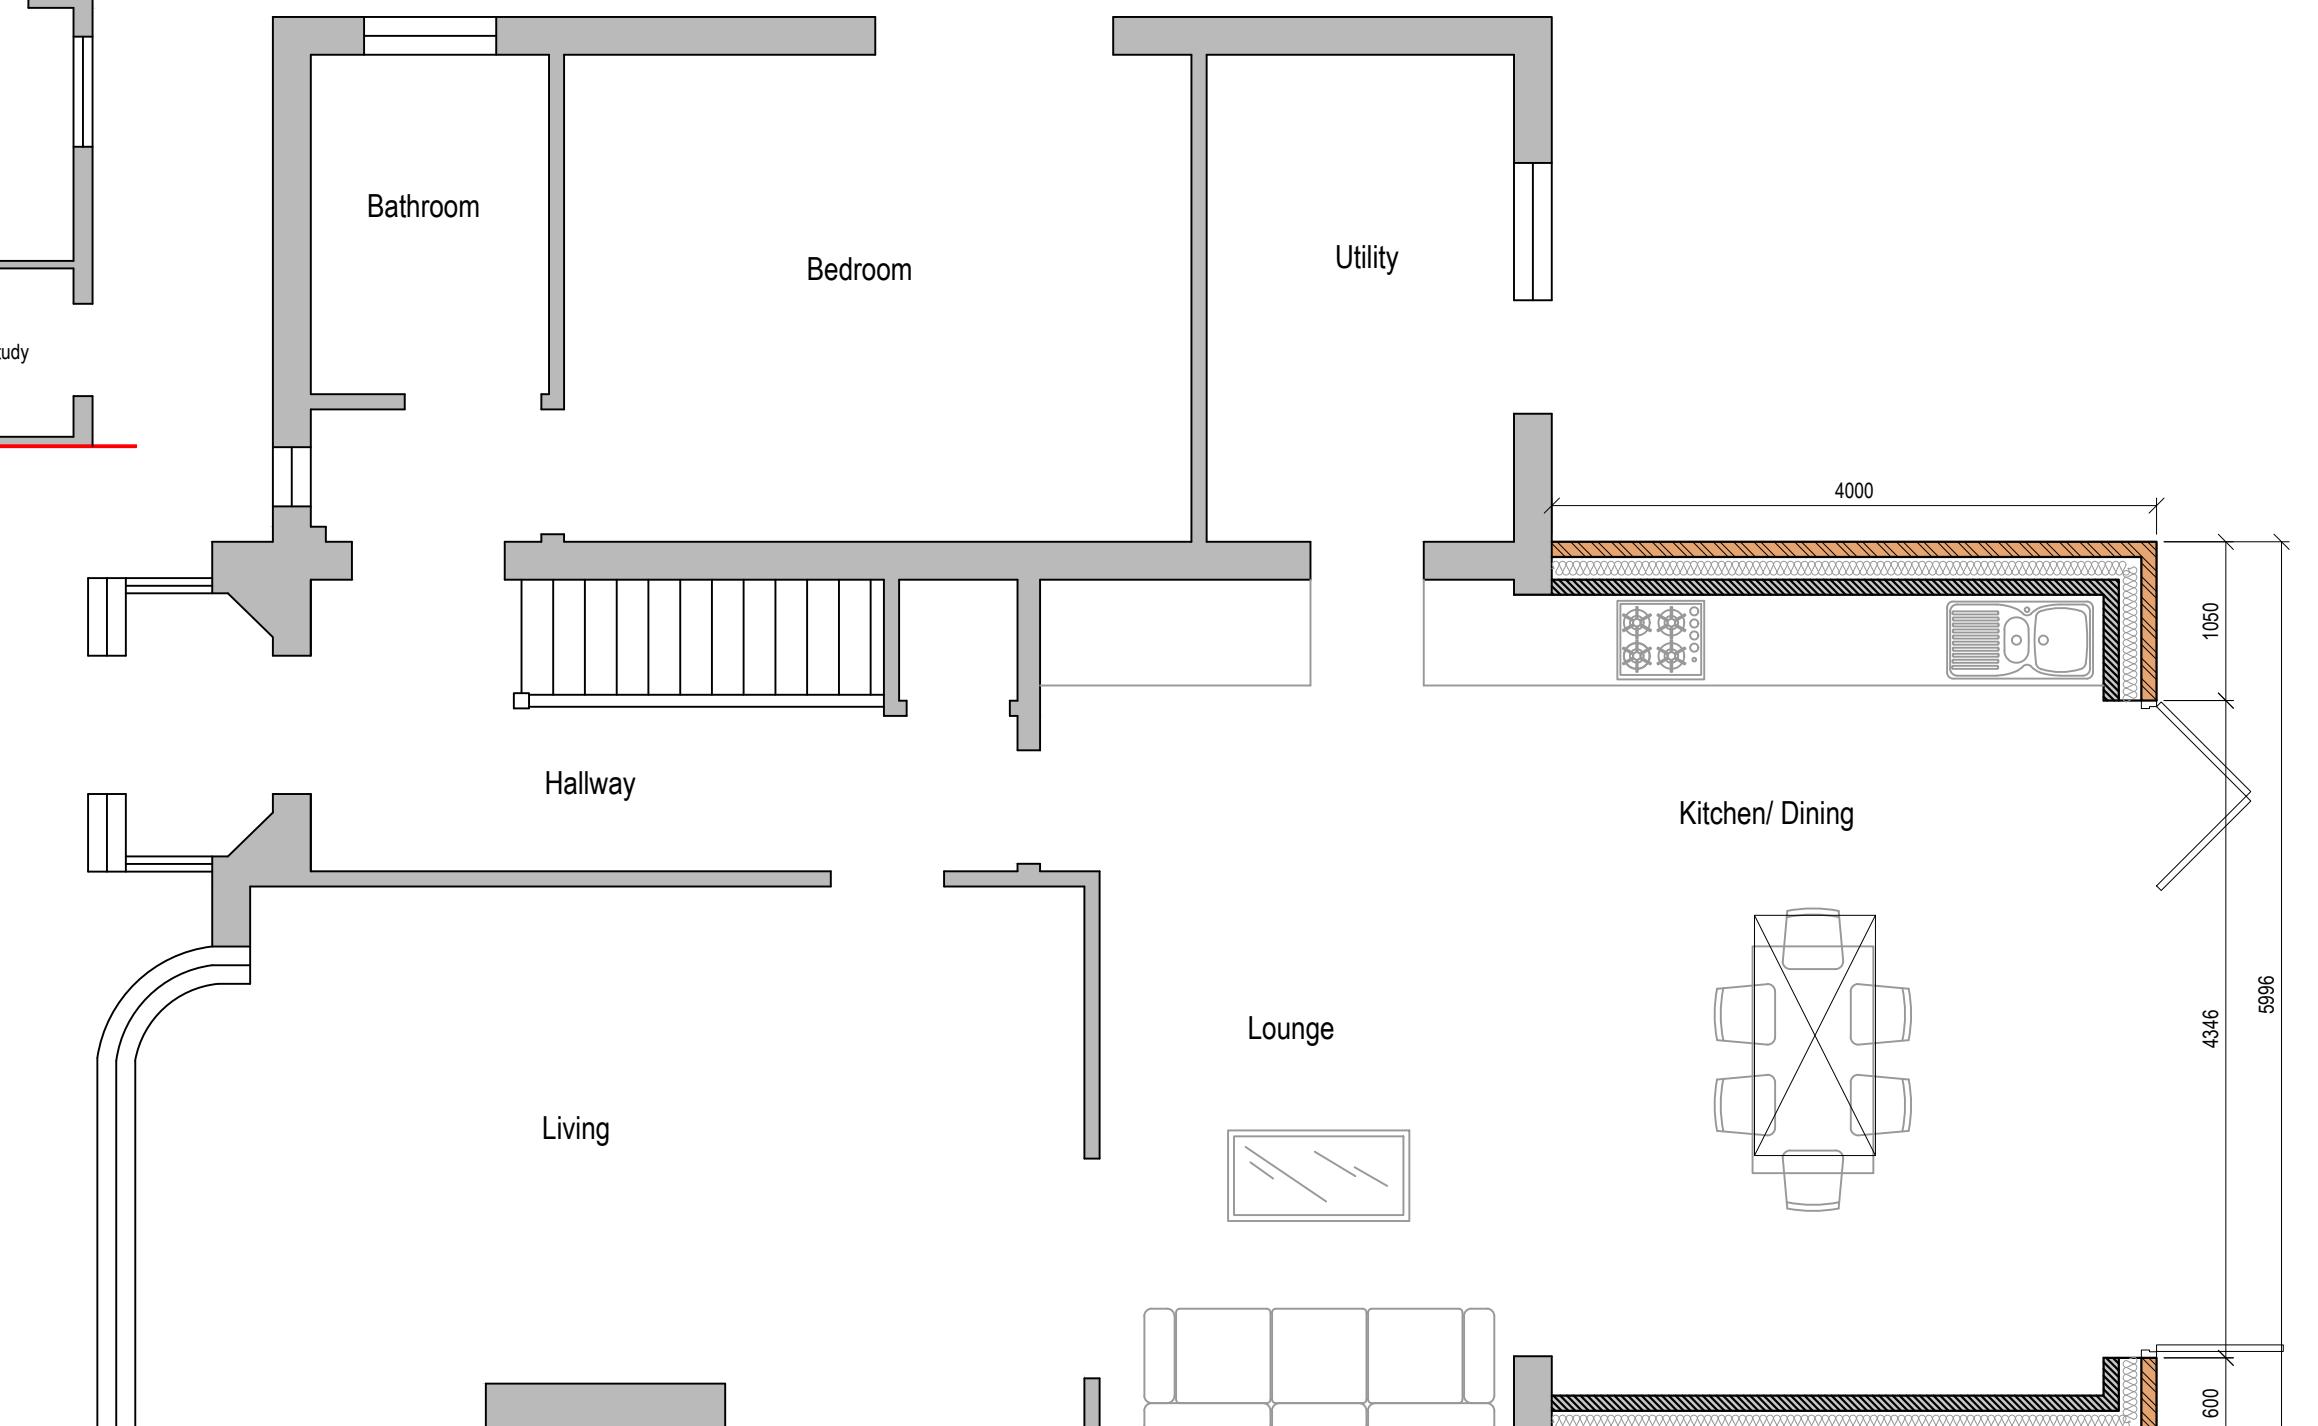

metres 1:50 scale

Rev Date Comments



Dimensions to be verified on site.
DO NOT SCALE FROM THIS DRAWING.
Any areas indicated on this drawing are for guidance only.
No responsibility is taken for their accuracy.





This drawing is the property of **V-DESIGN CAD Services Ltd**. Copyright is reserved by them and the drawing is issued on the condition that it is not copied, reproduced, retained or disclosed to any unauthorized person, either wholly or in part without the consent in writing of **V-DESIGN CAD Services Ltd**.
Email: vishal.p@vdesigncad.co.uk Mobile: 07971083395

Site Address:
93 Southbourne
Gardens,
Ruislip
HA4 9TZ

Title:
Existing and Proposed Ground Floor Plan

Scale: 1:50, 1:100 Paper Size: A3

Drawn By: VG
Job Ref: 23136
Date: Nov 2023
Drawing No. PA - 02

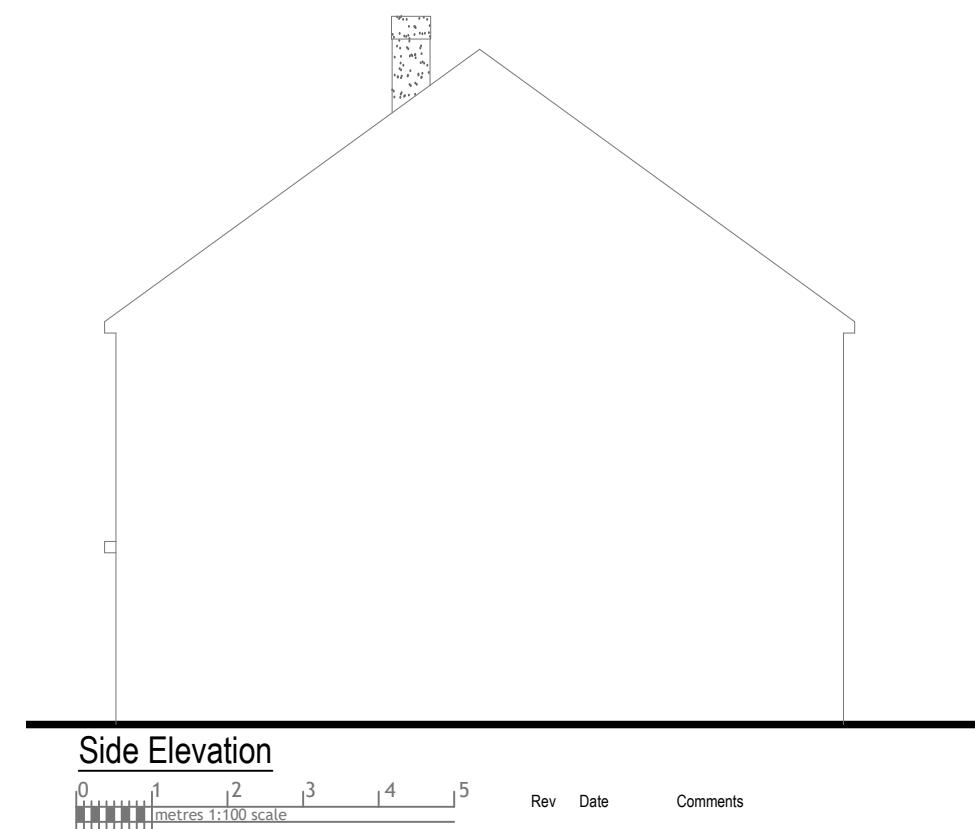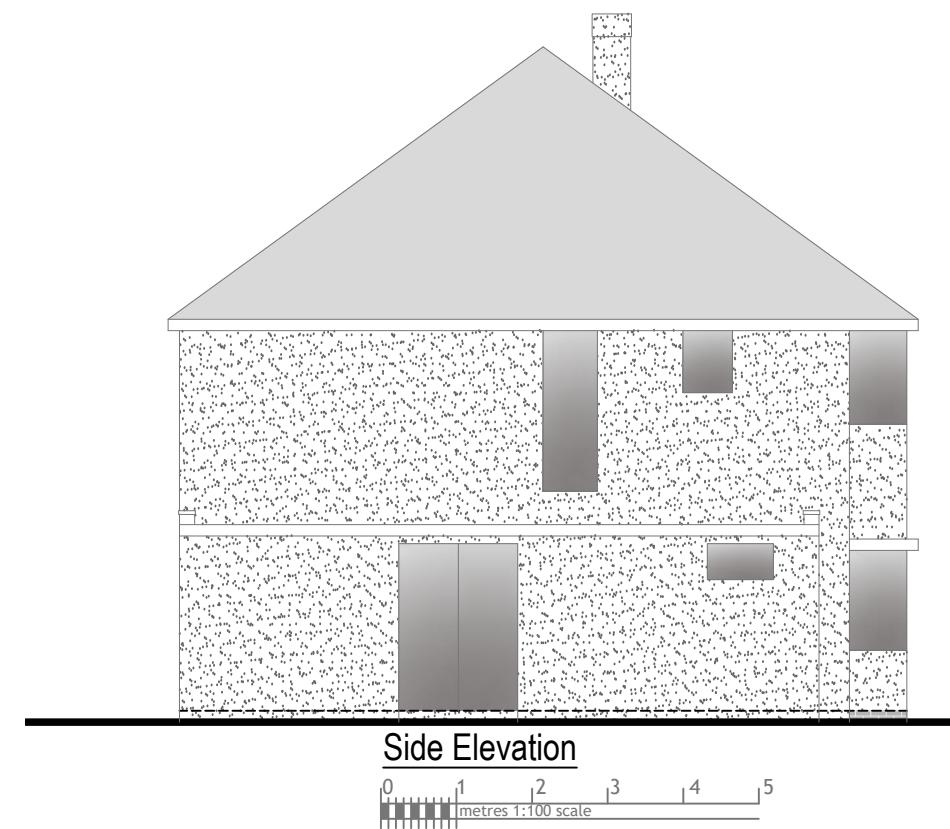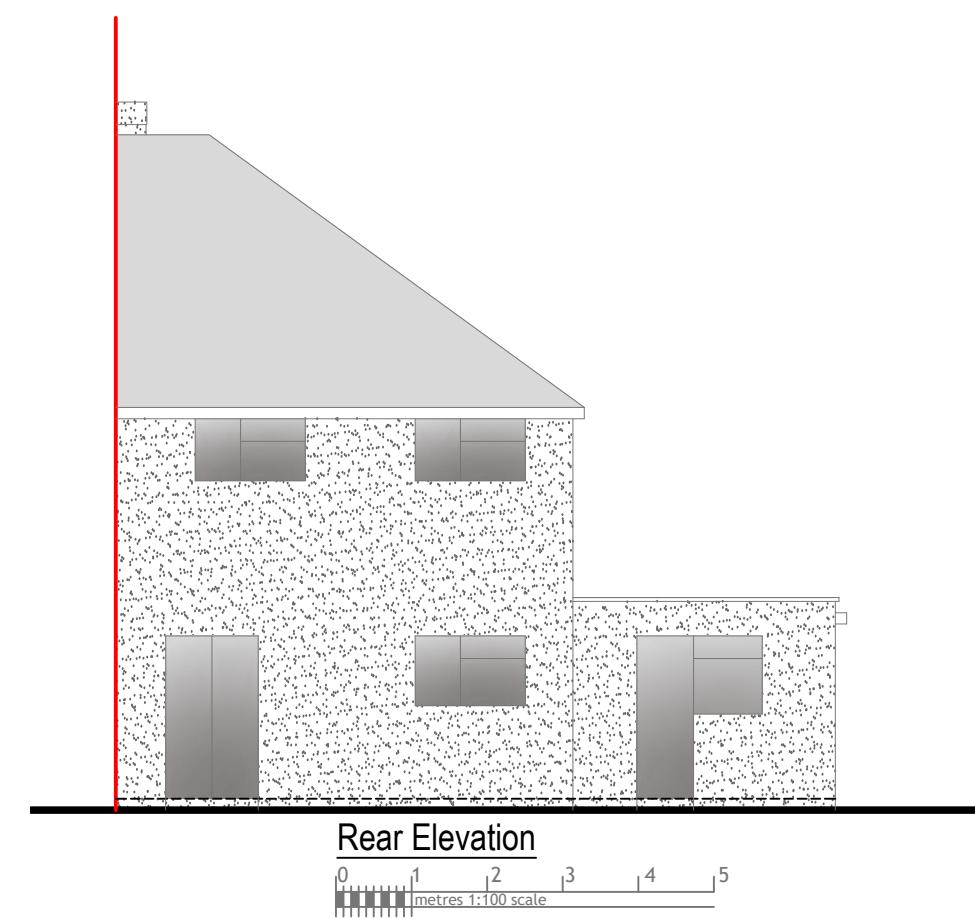
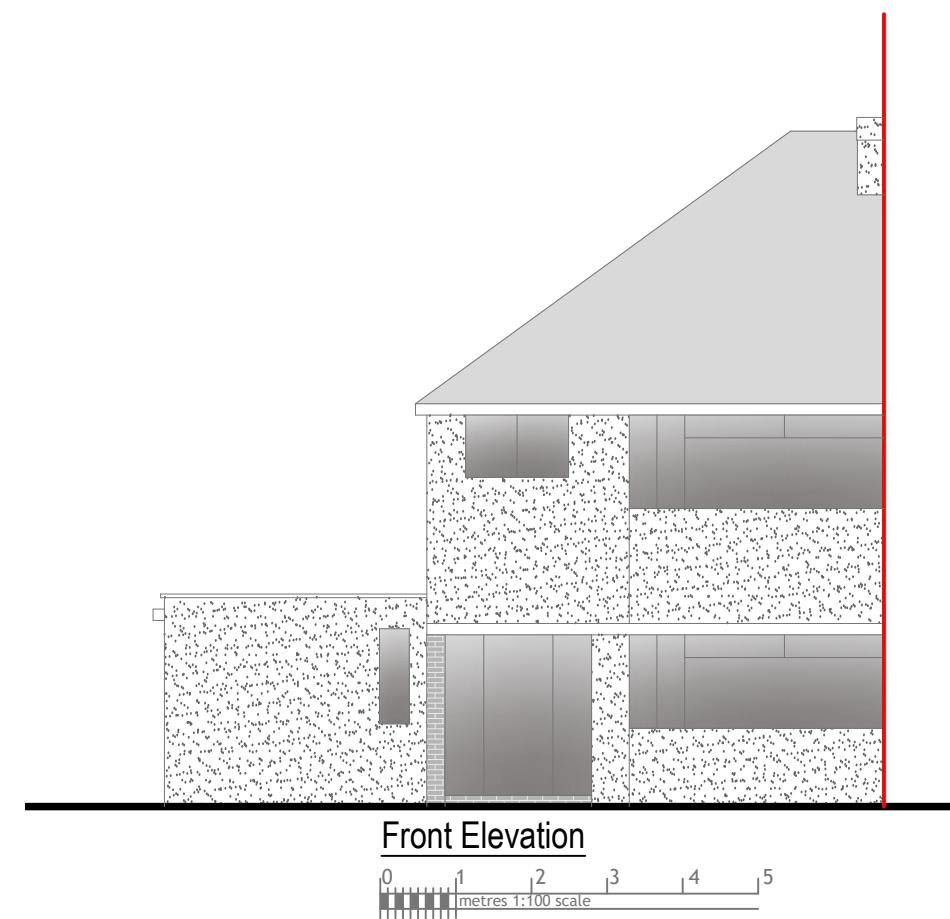


Dimensions to be verified on site
DO NOT SCALE FROM THIS DRAWING.
Any areas indicated on this drawing are for guidance only.
No responsibility is taken for their accuracy.

This drawing is the property of **V-DESIGN CAD Services Ltd**. Copyright is reserved by them and the drawing is issued on the condition that it is not copied, reproduced, retained or disclosed to any unauthorized person, either wholly or in part without the consent in writing of **V-DESIGN CAD Services Ltd**.
Email: vishal.p@vdesigncad.co.uk Mobile: 07971083395

Site Address:	Title:		
93 Southbourne Gardens, Ruislip HA4 9TZ	Existing Elevations		
Scale:	1:100	Paper Size:	A3

Drawn By: VG
Job Ref: 23136
Date: Nov 2023
Drawing No. PA - 03

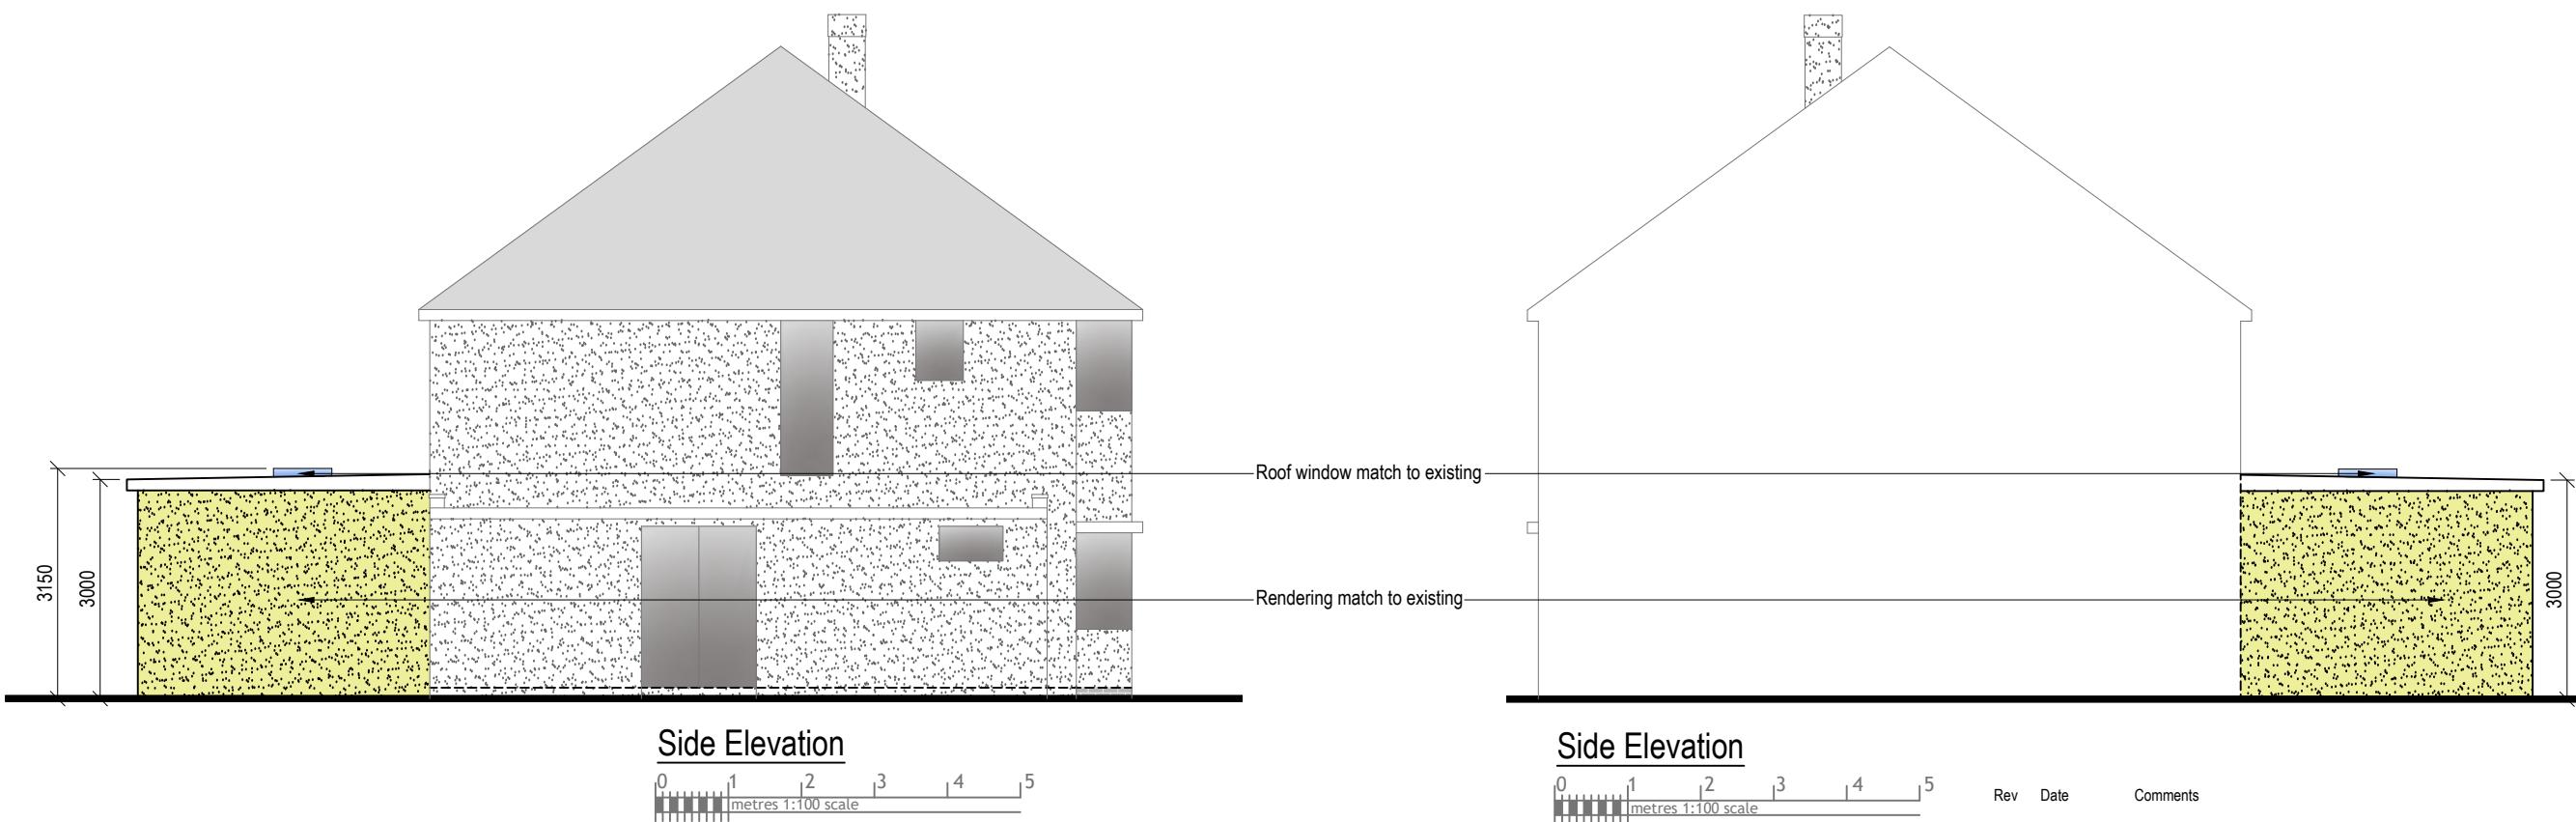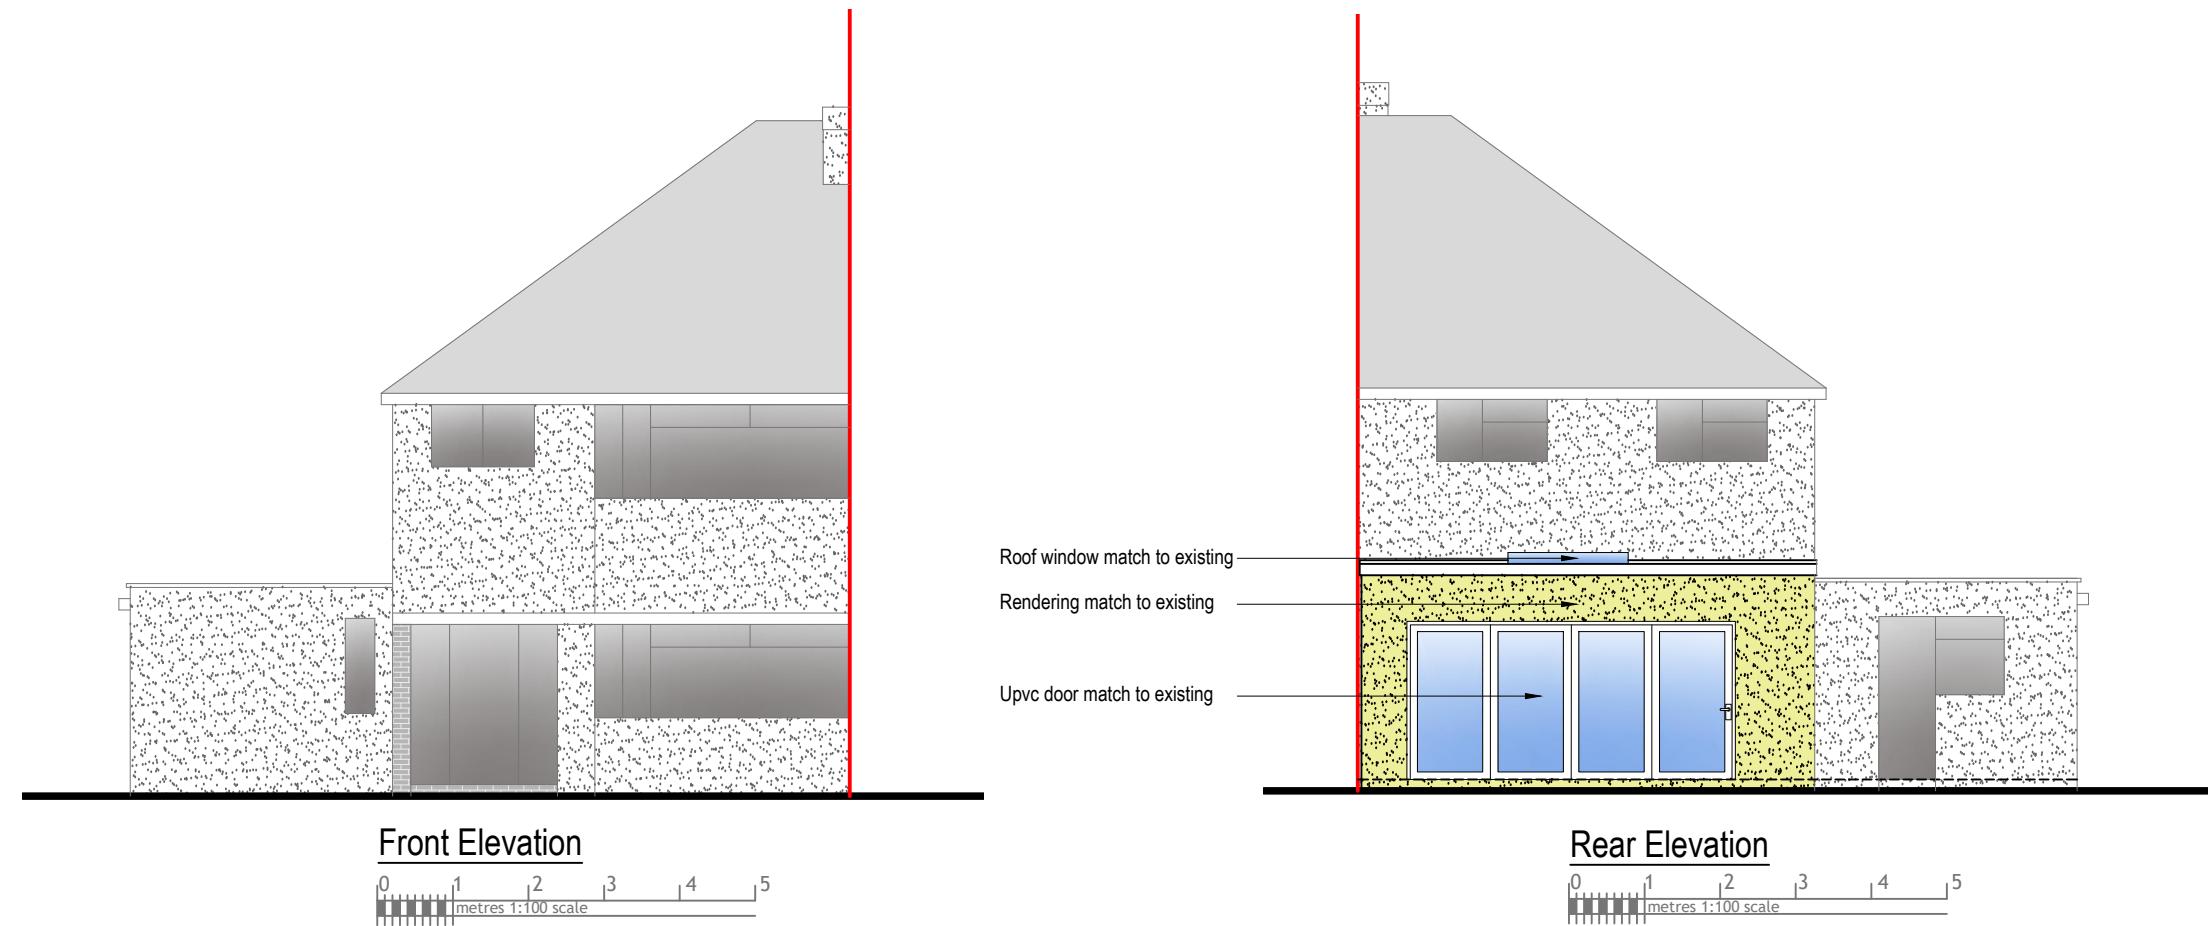

Dimensions to be verified on site
DO NOT SCALE FROM THIS DRAWING.
Any areas indicated on this drawing are for guidance only.
No responsibility is taken for their accuracy.

This drawing is the property of **V-DESIGN CAD Services Ltd**. Copyright is reserved by them and the drawing is issued on the condition that it is not copied, reproduced, retained or disclosed to any unauthorized person, either wholly or in part without the consent in writing of **V-DESIGN CAD Services Ltd**.

Email: vishal.p@vdesigncad.co.uk Mobile: 07971083395

Site Address:	Title:		
93 Southbourne Gardens, Ruislip HA4 9TZ	Proposed Elevations		
Scale:	1:100	Paper Size:	A3
Drawn By:	VG	Job Ref:	23136
Date:	Nov 2023	Drawing No.	PA - 04