


## Proposed Extension

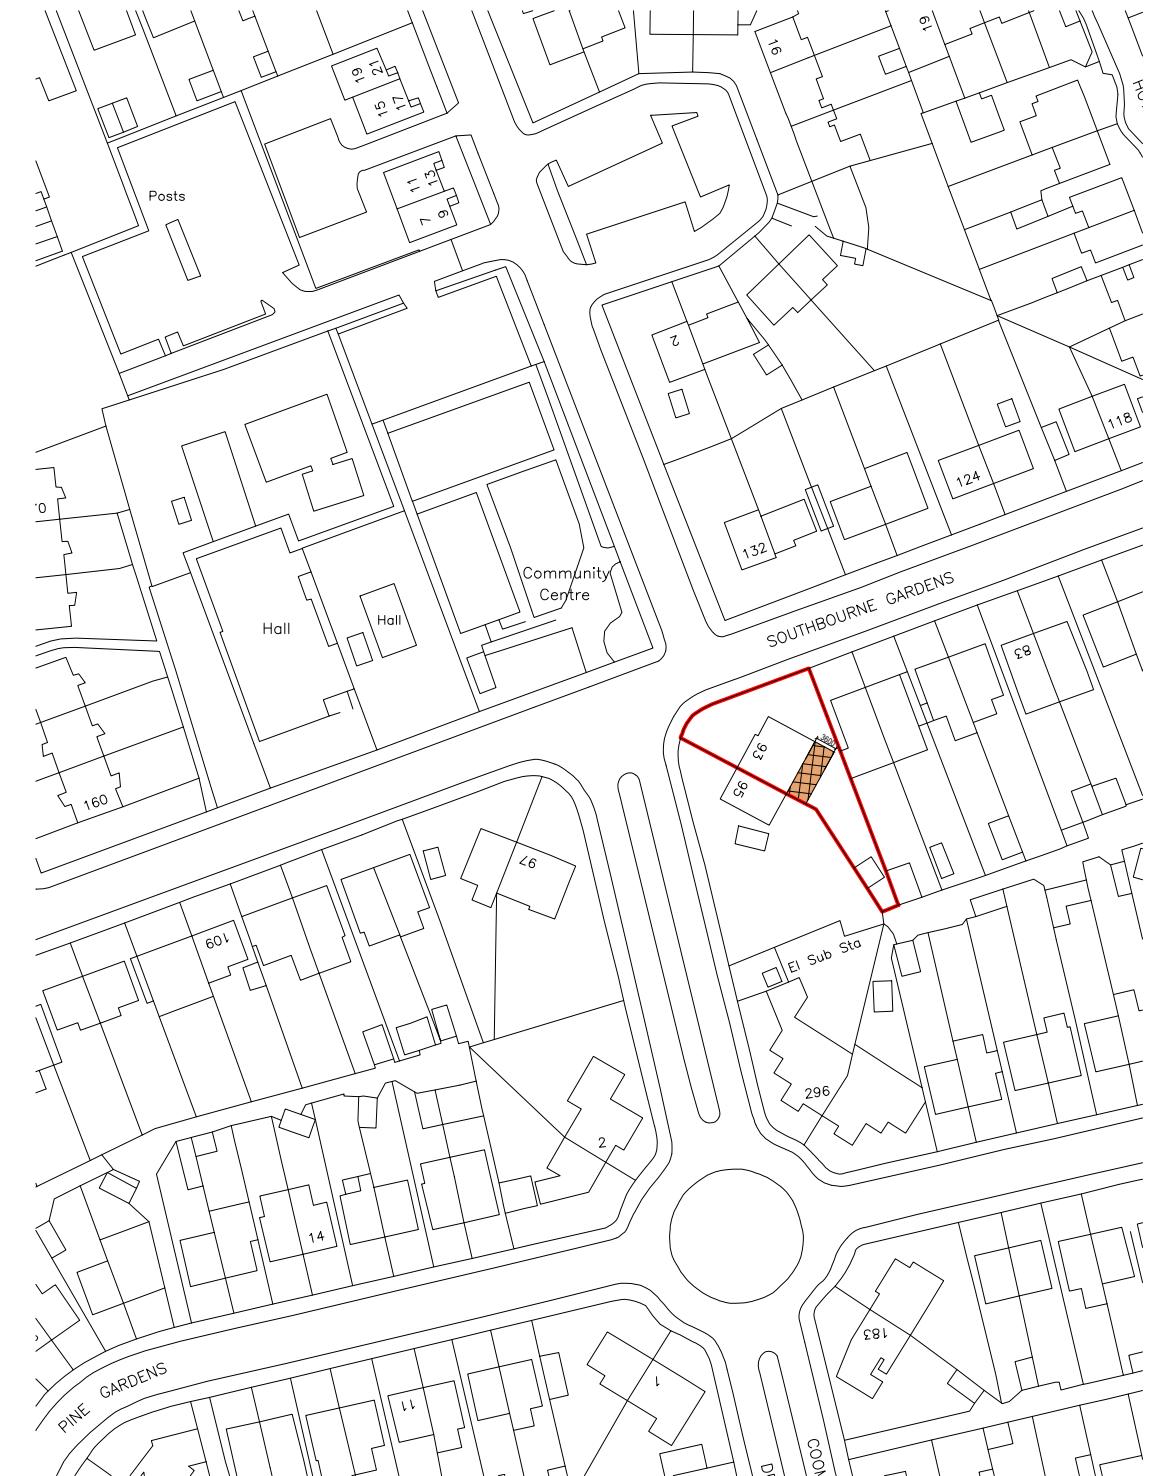

Block Plan


0 5 10 15 20 25  
metres 1:500 scale



Site Location




0 10 20 30 40 50  
metres 1:1250 scale

Rev Date Comments

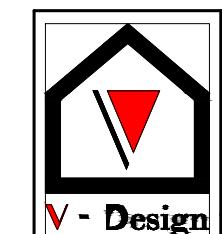

Dimensions to be verified on site  
DO NOT SCALE FROM THIS DRAWING.  
Any areas indicated on this drawing are for guidance only.  
No responsibility is taken for their accuracy.  
  
This drawing is the property of **V-DESIGN CAD Services Ltd**. Copyright is reserved by them and the drawing is issued on the condition that it is not copied, reproduced, retained or disclosed to any unauthorized person, either wholly or in part without the consent in writing of **V-DESIGN CAD Services Ltd**.  
Email: vishal.p@vdesigncad.co.uk Mobile: 07971083395

Site Address:	Title:			Drawn By: VG
93 Southbourne Gardens, Ruislip HA4 9TZ	Block and Location Plans			Job Ref: 23136
				Date: Jan 2024
Scale: 1:500, 1:1250	Paper Size: A3	Drawing No. PL-01		

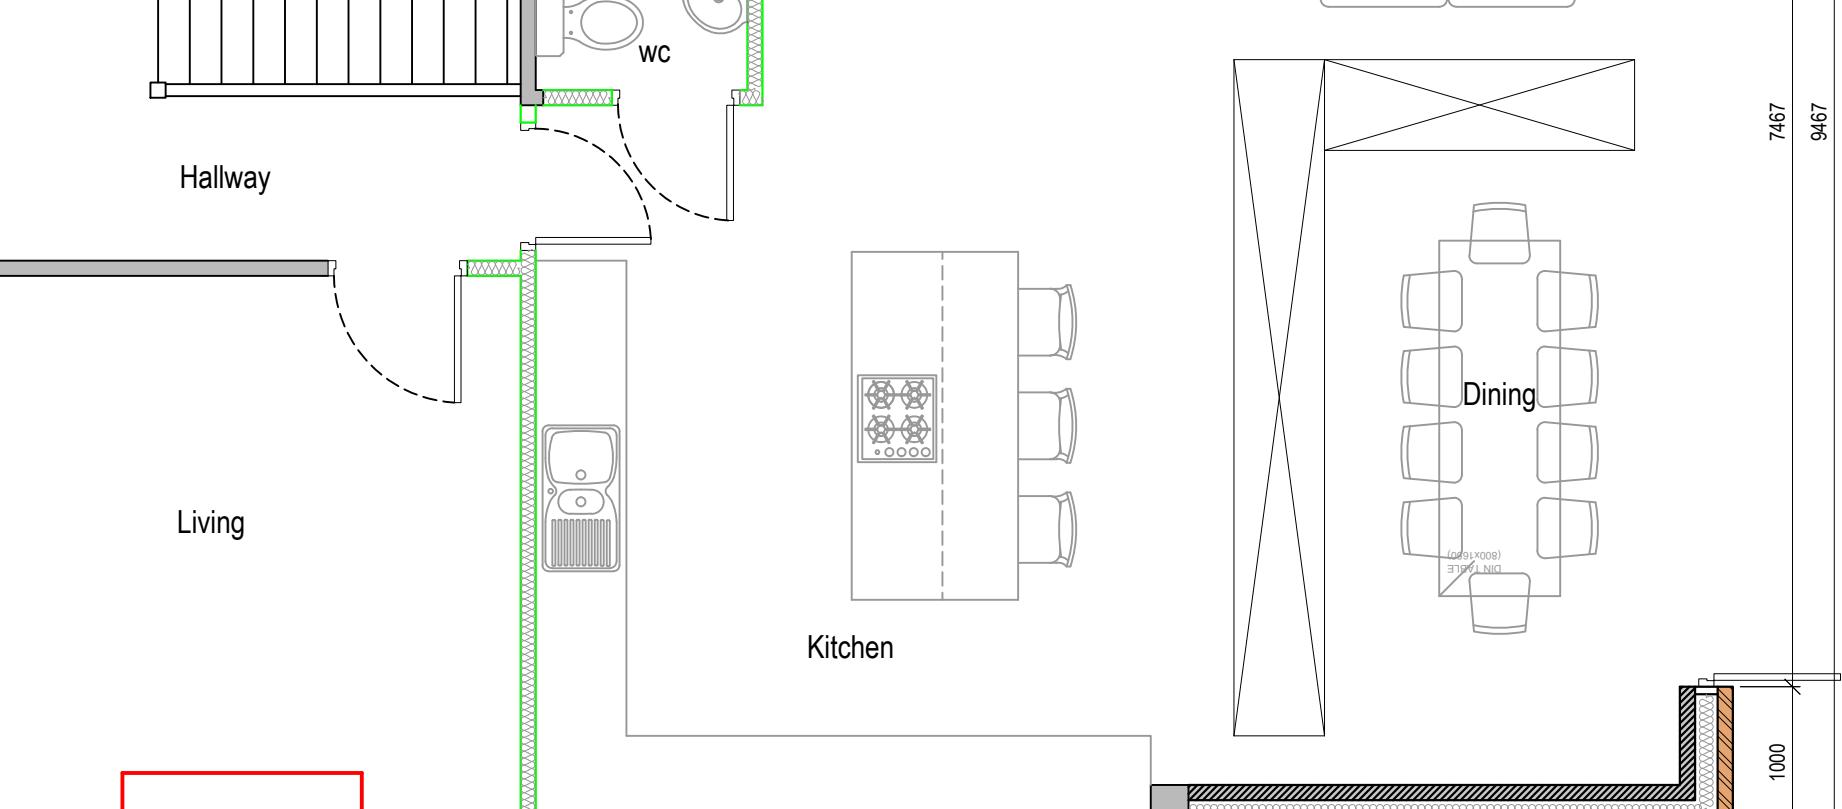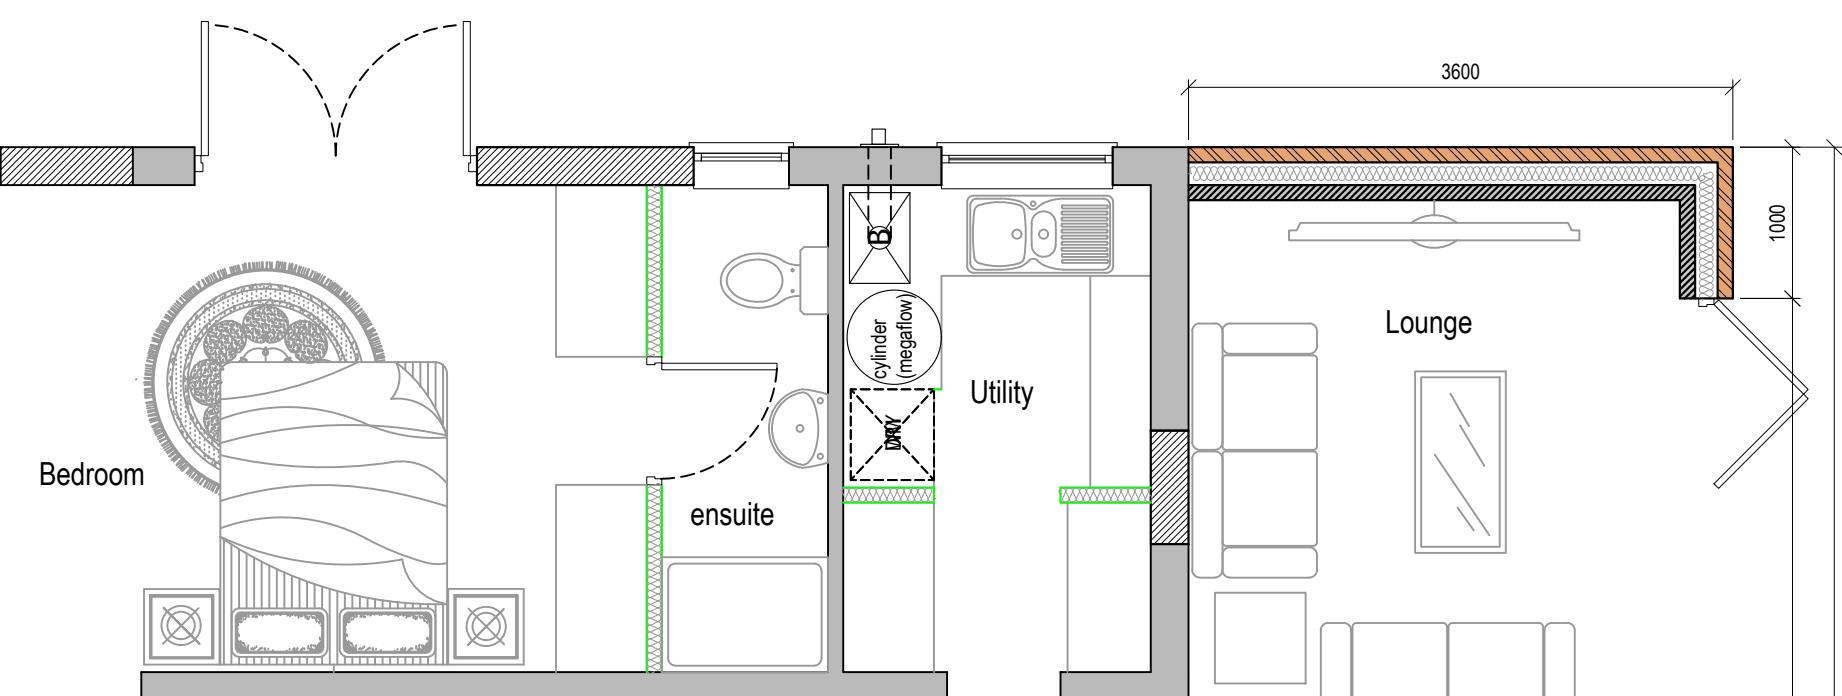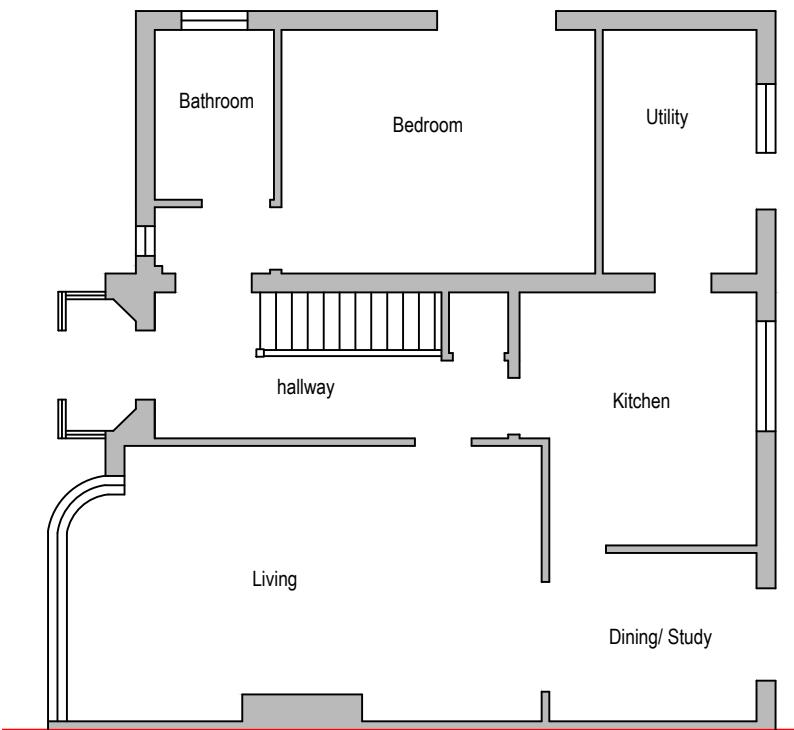

Proposed Ground Floor Plan

metres 1:50 scale

Rev Date Comments



Dimensions to be verified on site  
DO NOT SCALE FROM THIS DRAWING.  
Any areas indicated on this drawing are for guidance only.  
No responsibility is taken for their accuracy.

This drawing is the property of **V-DESIGN CAD Services Ltd**. Copyright is reserved by them and the drawing is issued on the condition that it is not copied, reproduced, retained or disclosed to any unauthorized person, either wholly or in part without the consent in writing of **V-DESIGN CAD Services Ltd**.

Email: vishal.p@vdesigncad.co.uk Mobile: 07971083395

Site Address:

93 Southbourne  
Gardens,  
Ruislip  
HA4 9TZ

Title:

Existing and Proposed Ground Floor Plan


Drawn By: VG

Job Ref: 23136

Date: Jan 2024


Drawing No. PL - 02

Scale: 1:50, 1:100 Paper Size: A3

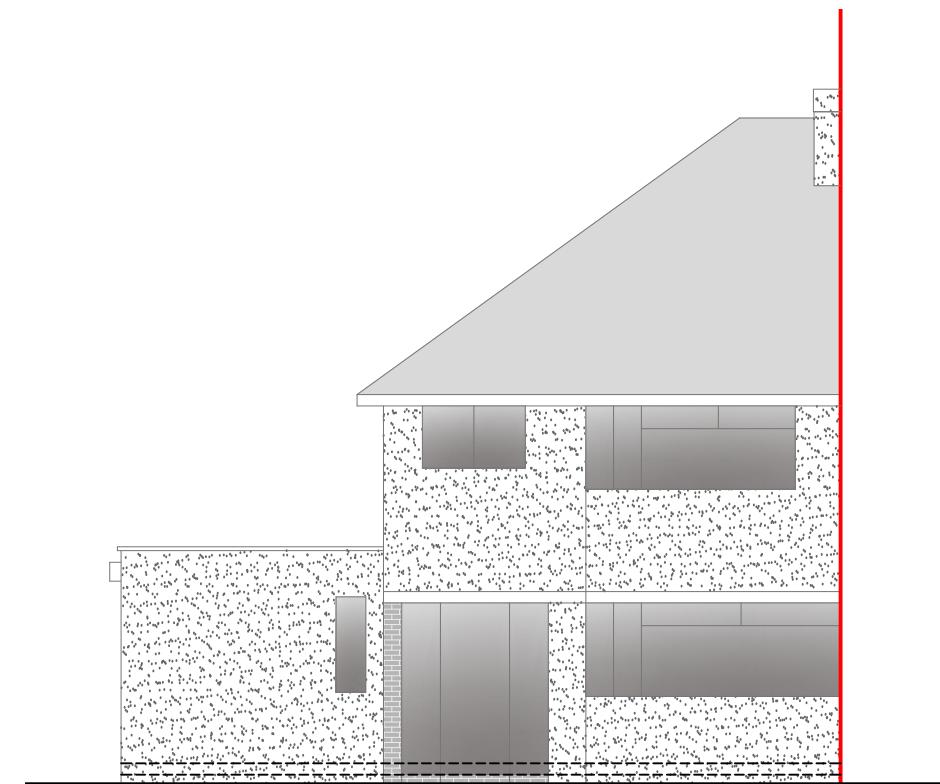


Front Elevation

0 1 2 3 4 5  
metres 1:100 scale

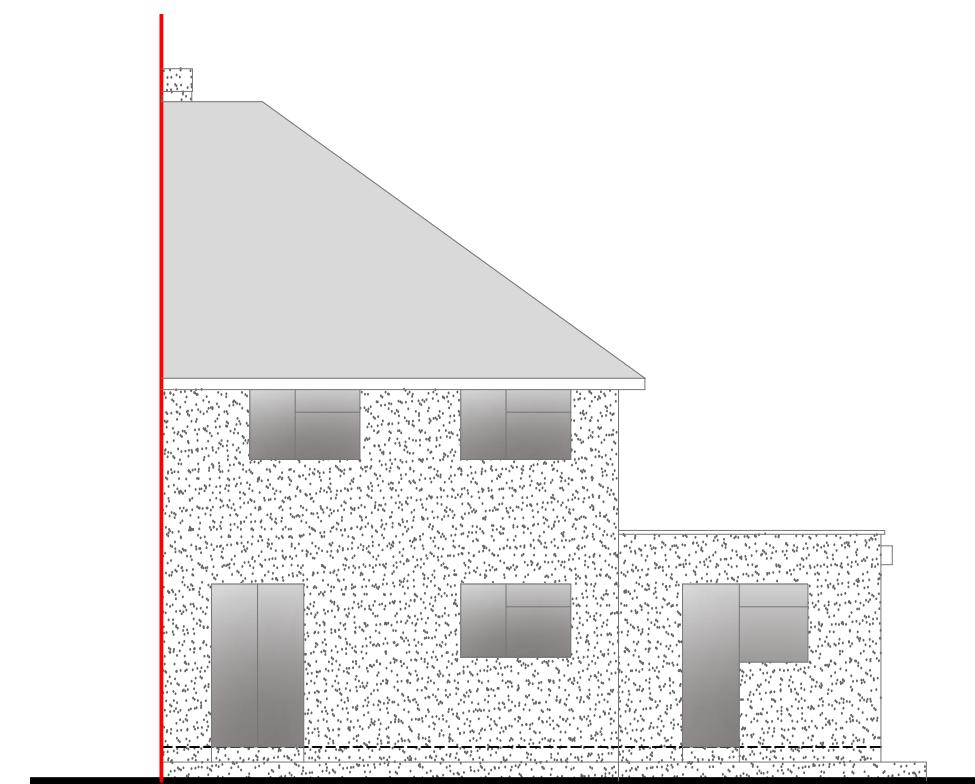


Rear Elevation

0 1 2 3 4 5  
metres 1:100 scale

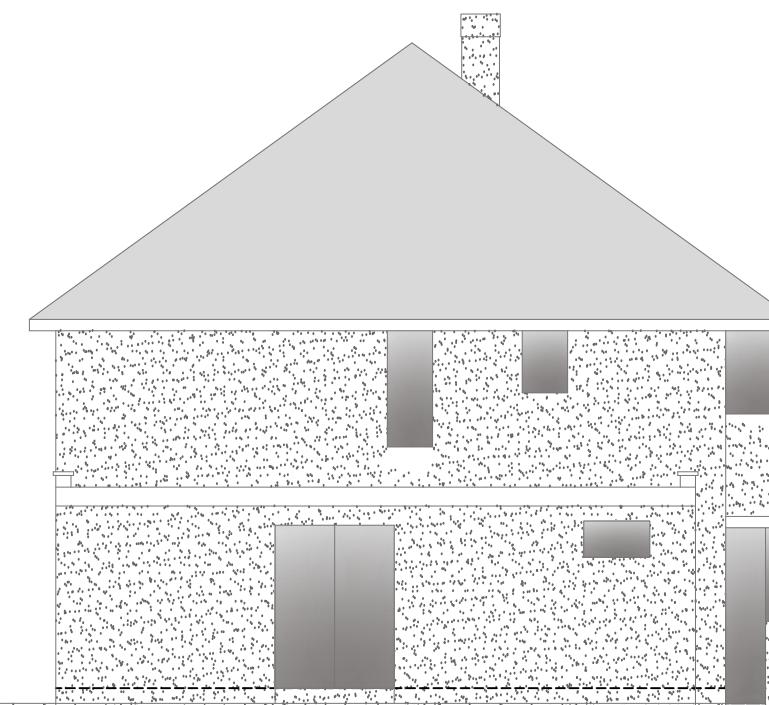

Side Elevation

0 1 2 3 4 5  
metres 1:100 scale

 

Side Elevation

0 1 2 3 4 5  
metres 1:100 scale

Rev Date Comments




Dimensions to be verified on site.  
DO NOT SCALE FROM THIS DRAWING.  
Any areas indicated on this drawing are for guidance only.  
No responsibility is taken for their accuracy.  
  
This drawing is the property of **V-DESIGN CAD Services Ltd**. Copyright is reserved by them and the drawing is issued on the condition that it is not copied, reproduced, retained or disclosed to any unauthorized person, either wholly or in part without the consent in writing of **V-DESIGN CAD Services Ltd**.  
Email: vishal.p@vdesigncad.co.uk Mobile: 07971083395

Site Address:  
93 Southbourne  
Gardens,  
Ruislip  
HA4 9TZ

Title:  
Existing Elevations

Scale: 1:100 Paper Size: A3

Drawn By: VG  
Job Ref: 23136  
Date: Jan 2024  
Drawing No. PL - 03

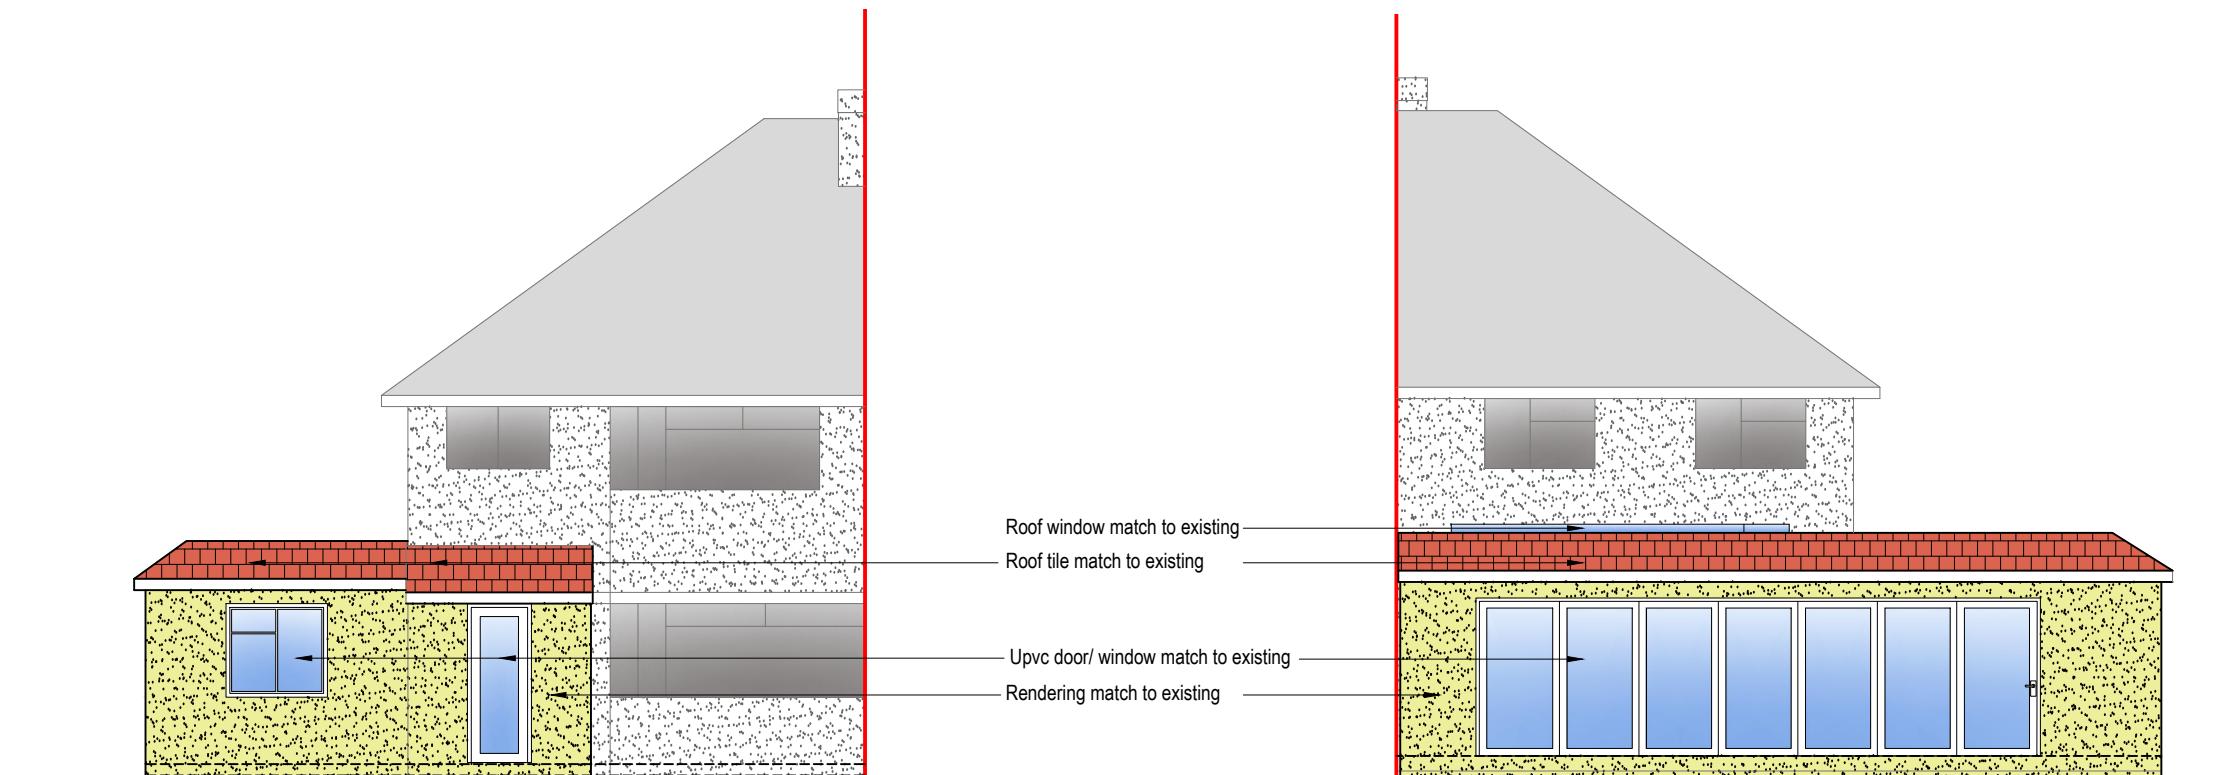


Front Elevation

0 1 2 3 4 5  
metres 1:100 scale

Rear Elevation

0 1 2 3 4 5  
metres 1:100 scale

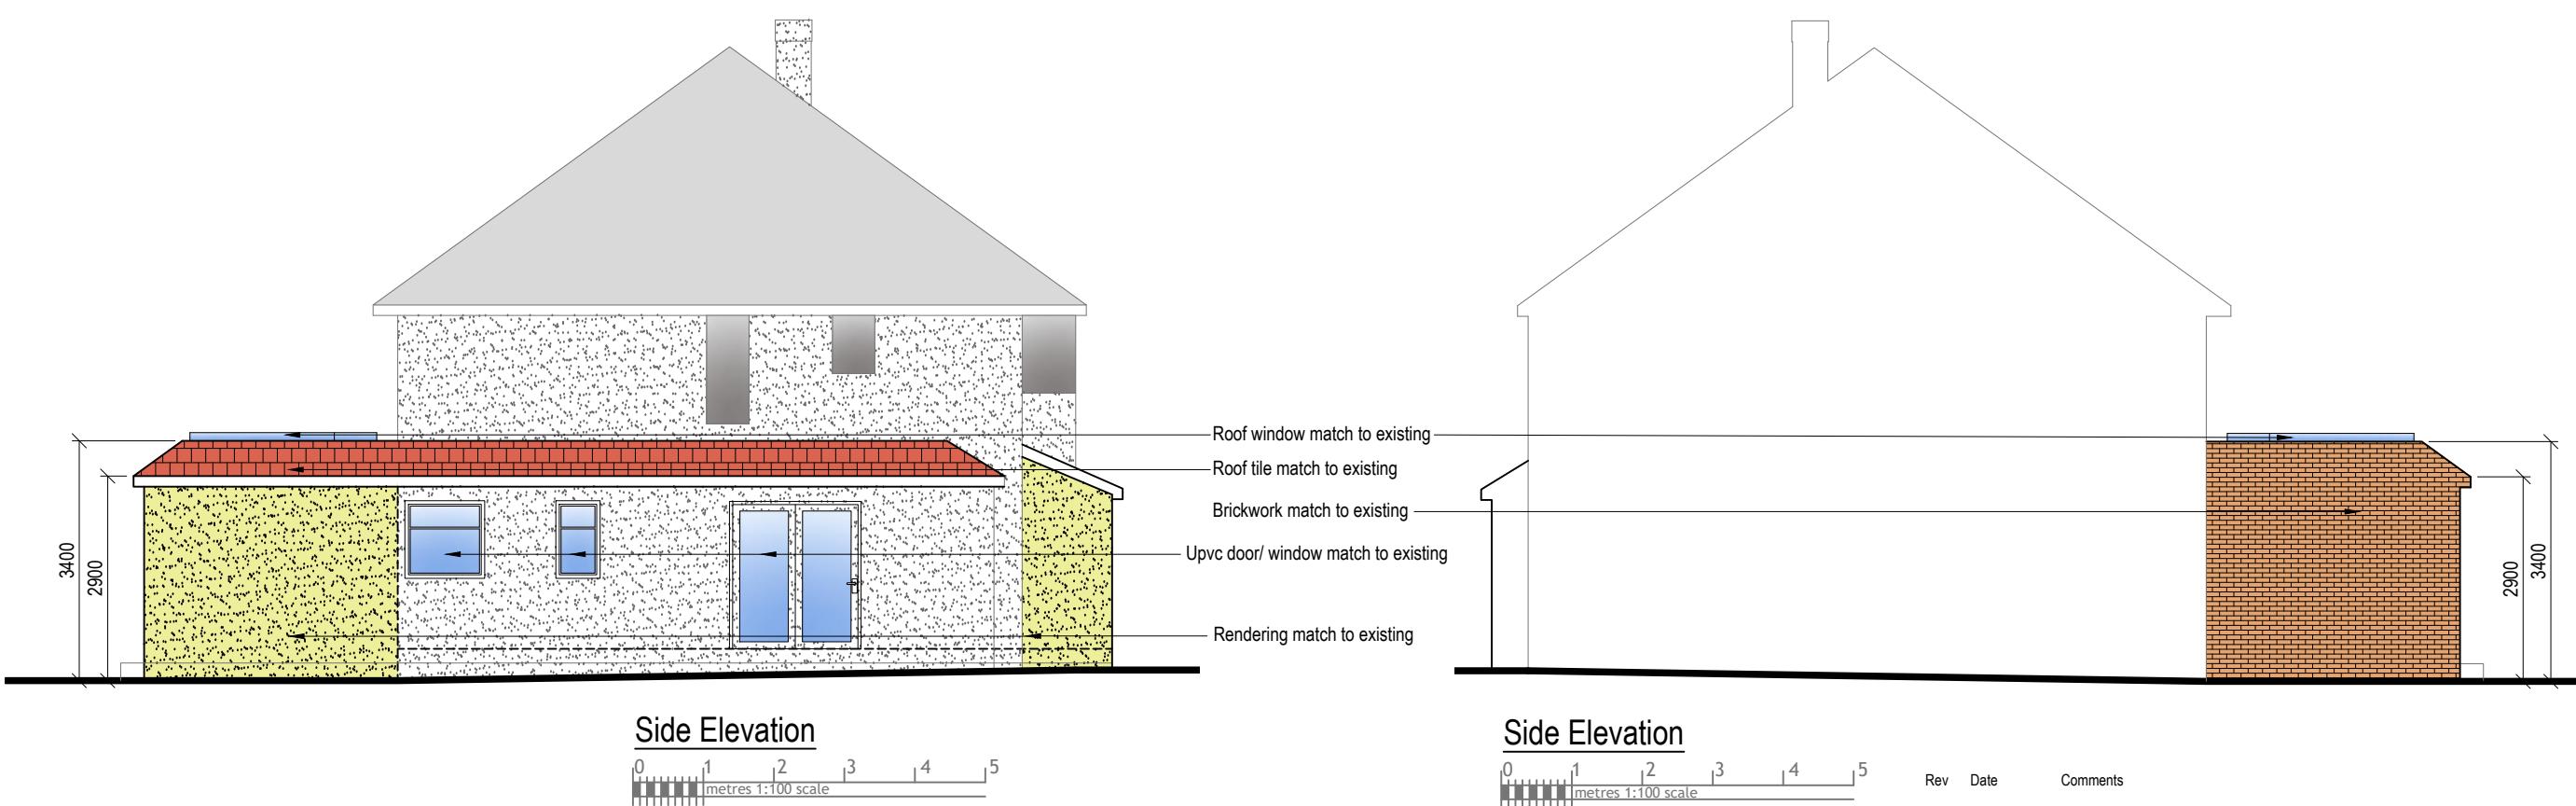

Side Elevation

0 1 2 3 4 5  
metres 1:100 scale

Side Elevation

0 1 2 3 4 5  
metres 1:100 scale

Rev Date Comments



Dimensions to be verified on site  
DO NOT SCALE FROM THIS DRAWING.  
Any areas indicated on this drawing are for guidance only.  
No responsibility is taken for their accuracy.  
  
This drawing is the property of **V-DESIGN CAD Services Ltd**. Copyright is reserved by them and the drawing is issued on the condition that it is not copied, reproduced, retained or disclosed to any unauthorized person, either wholly or in part without the consent in writing of **V-DESIGN CAD Services Ltd**.  
Email: vishal.p@vdesigncad.co.uk Mobile: 07971083395

Site Address:  
93 Southbourne  
Gardens,  
Ruislip  
HA4 9TZ

Title:  
Proposed Elevations

Scale: 1:100 Paper Size: A3

Drawn By: VG  
Job Ref: 23136  
Date: Jan 2024  
Drawing No. PL-04