


EXISTING BLOCK PLAN
SCALE 1:100




PROPOSED BLOCK PLAN
SCALE 1:100

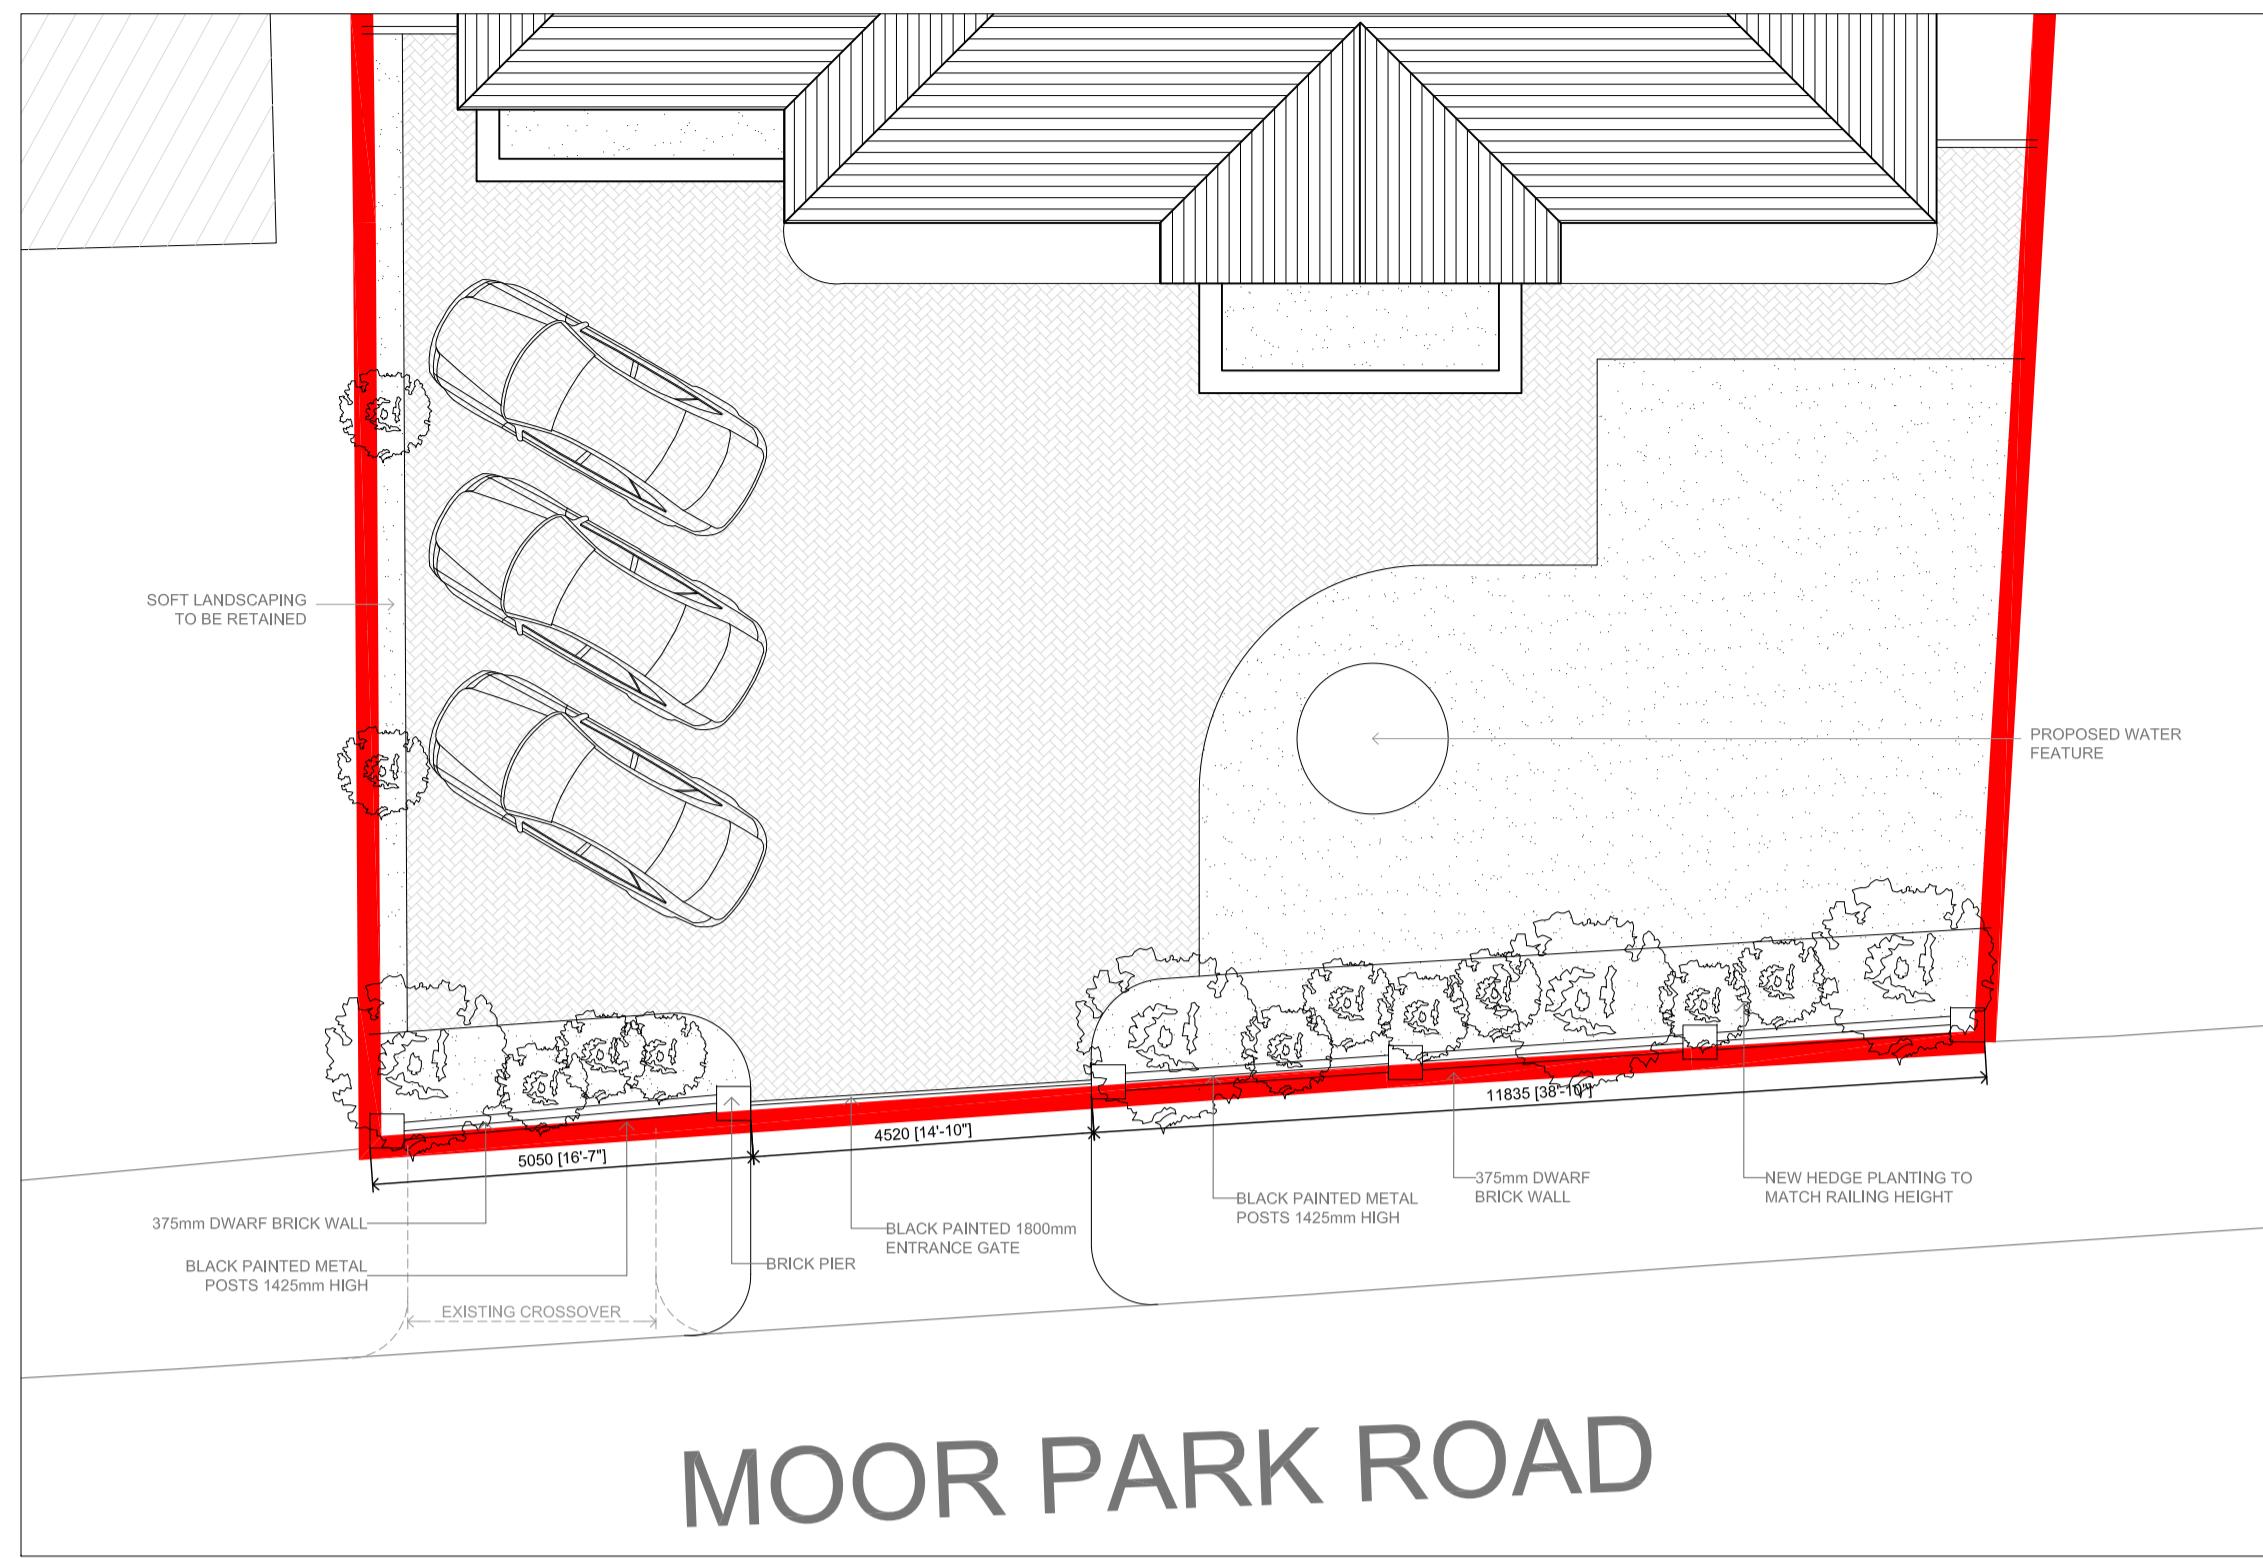

EXISTING FRONT ELEVATIONS
SCALE 1:100



PROPOSED FRONT ELEVATION
SCALE 1:100

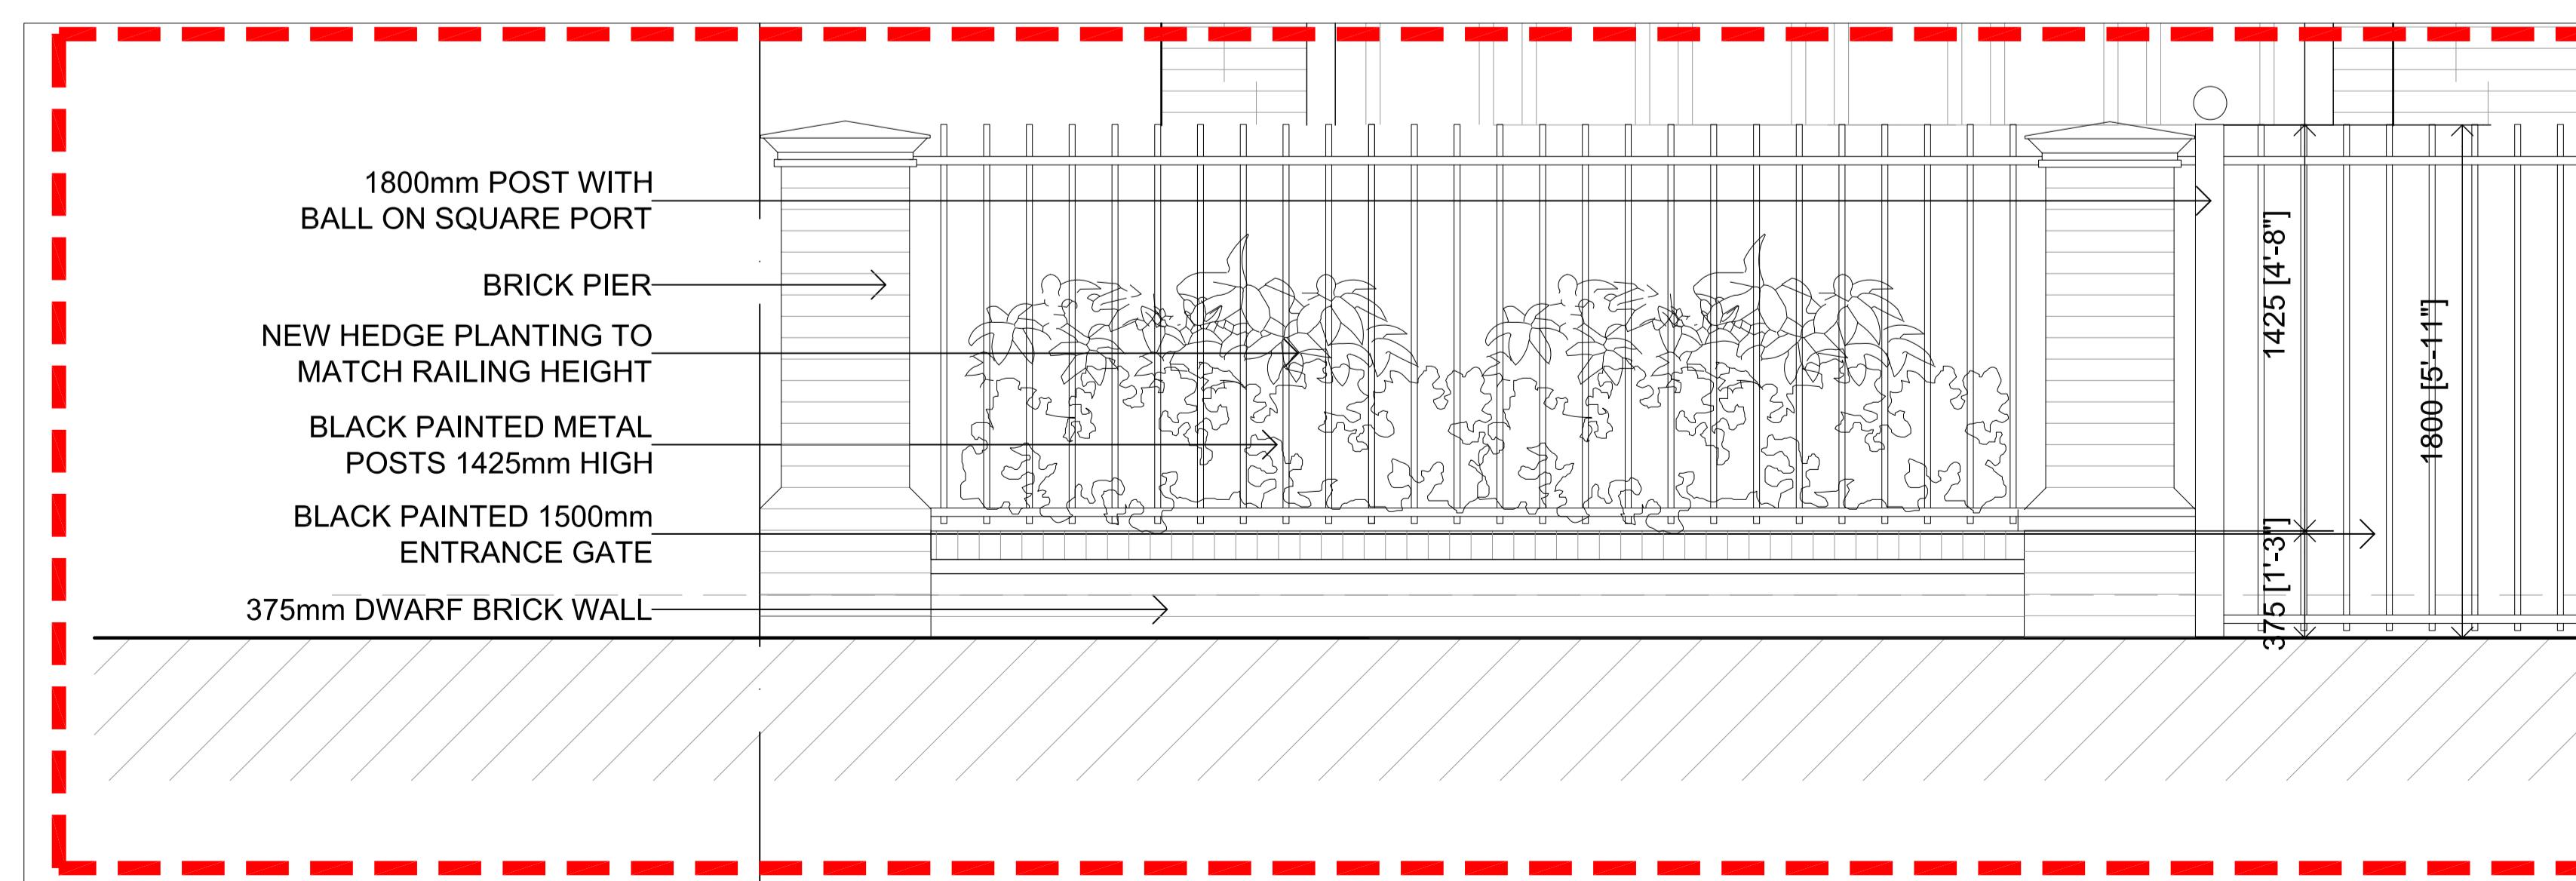

A	16.05.25	AMENDED TO SUIT CLIENTS COMMENTS	KP
Rev Date		Description	Init.
Client			

MR & MRS CHADHA
Project Title: PROPOSED FRONT BOUNDARY WALL
I MOOR PARK ROAD, NORTHWOOD, HA6 2DL
Drawing Title
EXISTING AND PROPOSED PLANS AND ELEVATIONS
Cad File P002 Sheet Size A1 Scale AS SHOWN
Drawn by BR Drawing Date MAY 2025 Approved by NJ
Project No. 1875 Drawing No. P102 Revision A

24 High Street Ruislip
Middlesex HA4 7AP
01992 840077 01992 840078
info@juttlarchs.com
juttlarchs.com

This drawing is property of Juttl Architects Ltd © and must not be copied or otherwise reproduced. All dimensions must be checked on site before commencing work. No dimensions to be scaled from this drawing. This drawing was produced using AutoCad 2016.

PLANNING ISSUE

**Juttl
Architects**