





EXISTING FRONT ELEVATION
SCALE 1:100



PROPOSED FRONT ELEVATION
SCALE 1:100

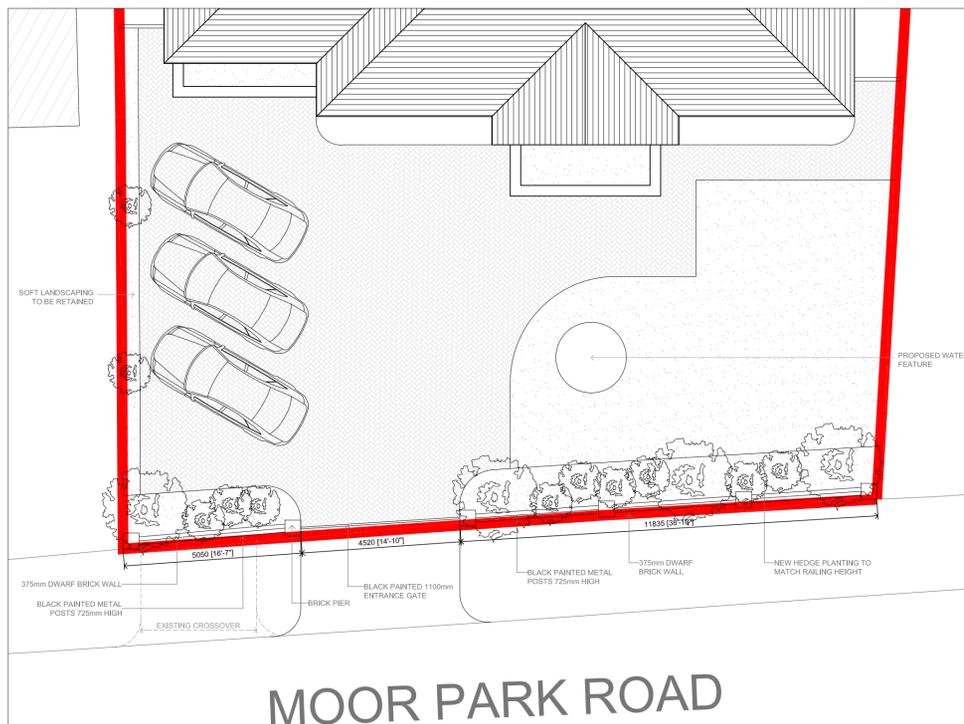

PROPOSED BLOCK PLAN
SCALE 1:100

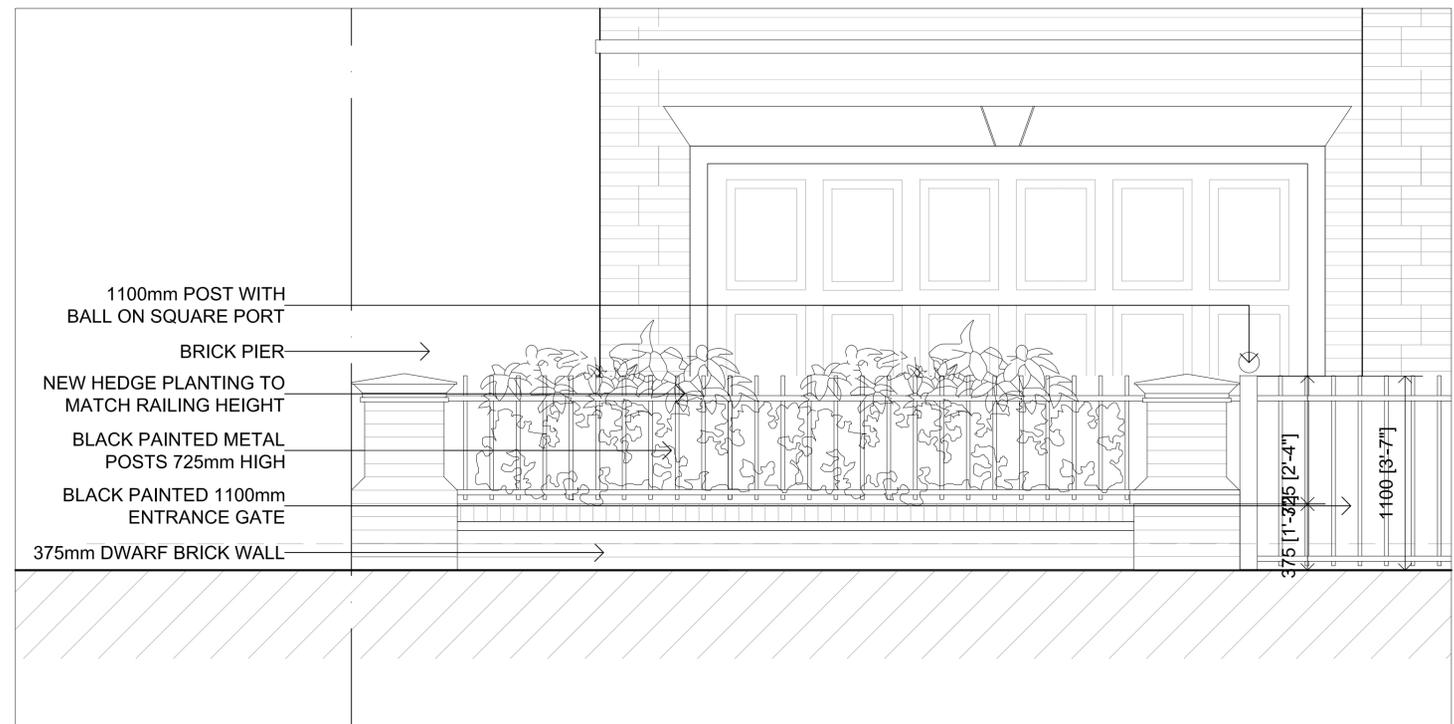

PROPOSED FENCE ELEVATION
SCALE 1:20

Rev	Date	Description	Init.
C	04.03.25	AMENDED TO SUIT PLANNING COMMENTS	KP
B	18.07.25	AMENDED TO SUIT PLANNING COMMENTS	KP
A	16.05.25	AMENDED TO SUIT CLIENTS COMMENTS	KP

Client

MR & MRS CHADHA

Project Title
PROPOSED FRONT BOUNDARY WALL

1 MOOR PARK ROAD, NORTHWOOD, HA6 2DL

Cad File	Sheet Size	Scale
P002	A1	AS SHOWN
Drawn by	BR	Approved by
BR		NJ
Project No.	1875	Revision
		C



Jutla Architects
2-4 High Street Ruckley
Middlesex HA4 7AR
1 01923 840077 1 01923 840078
info@jutla-architects.com
jutla-architects.com

This drawing is property of Jutla Architects Ltd © and must not be copied or otherwise reproduced. All dimensions must be checked on site before commencing work. No dimensions to be scaled from this drawing. This drawing was produced using AutoCad 2016.

PLANNING ISSUE