



PROPOSED MAIN ENTRANCE THRESHOLD LEVEL ACCESS DETAIL
SECTION AA
SCALE 1:10

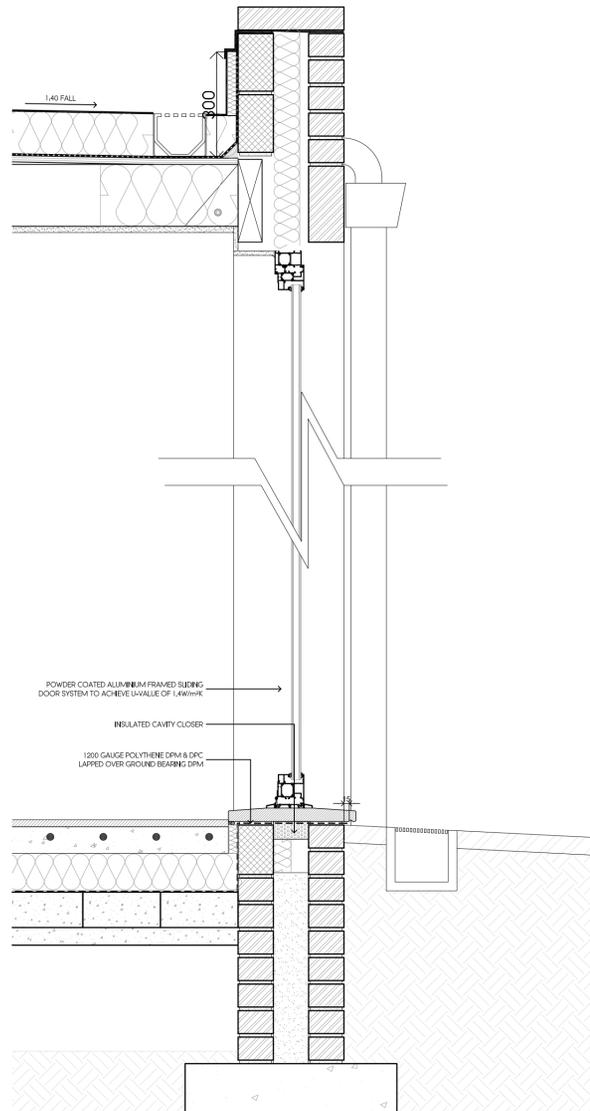

PROPOSED REAR ENTRANCE THRESHOLD LEVEL ACCESS DETAIL - SECTION BB
SCALE 1:10

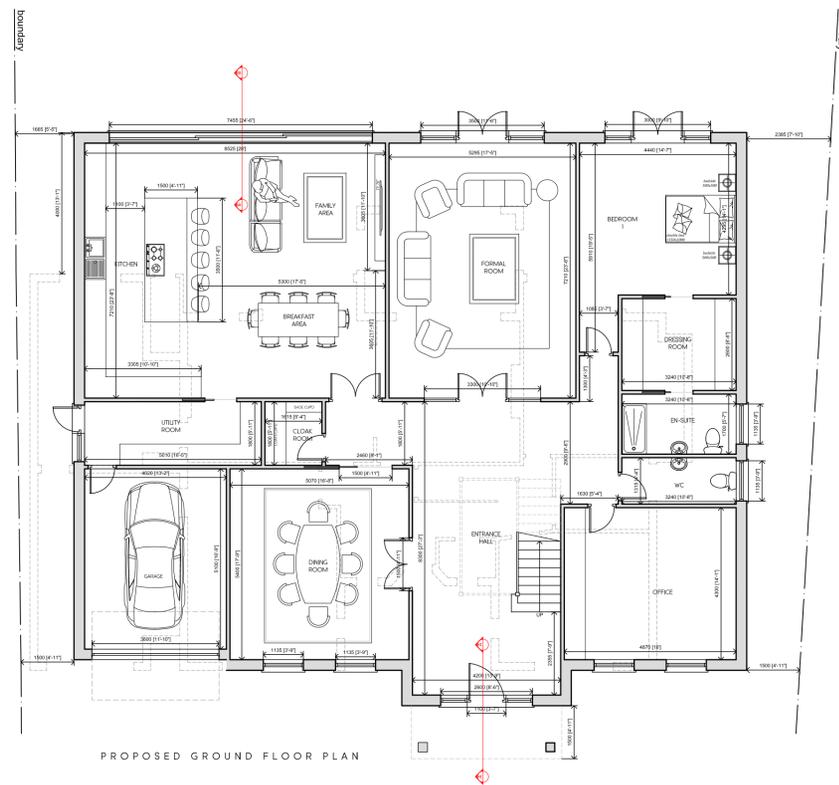


PROPOSED GROUND FLOOR PLAN - SHOWING STEP FREE LEVEL ACCESS TO FRONT AND REAR
SCALE 1:100



PROPOSED FRONT ELEVATION - SHOWING STEP FREE LEVEL ACCESS
SCALE 1:100



PROPOSED REAR ELEVATION - SHOWING STEP FREE LEVEL ACCESS
SCALE 1:100

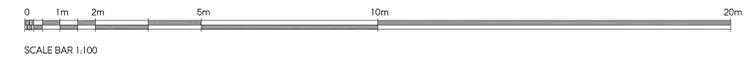

Rev	Date	Description	Init.
-	-	-	-

Client

MR & MRS CHADHA

Project Title
PROPOSED DISCHARGE OF CONDITIONS

Drawing Title
1 MOOR PARK ROAD, NORTHWOOD, HA6 2DL

PROPOSED STEP FREE ACCESS

Cad File	Sheet Size	Scale
P002	A1	1:100

Drawn by	Drawing Date	Approved by
KP	FEB 2025	BR

Project No.	Drawing No.	Revision
1875	P601	-



2-4 High Street Ruislip
Middlesex HA4 7AR
1 01923 840077 1 01923 840078
info@jutla-architects.com
jutla-architects.com

This drawing is property of Jutla Architects Ltd © and must not be copied or otherwise reproduced. All dimensions must be checked on site before commencing work. No dimensions to be scaled from this drawing. This drawing was produced using AutoCad 2016.

PLANNING ISSUE