



Issue: **LAWFUL
DEVELOPMENT
CERTIFICATE**


Revision:

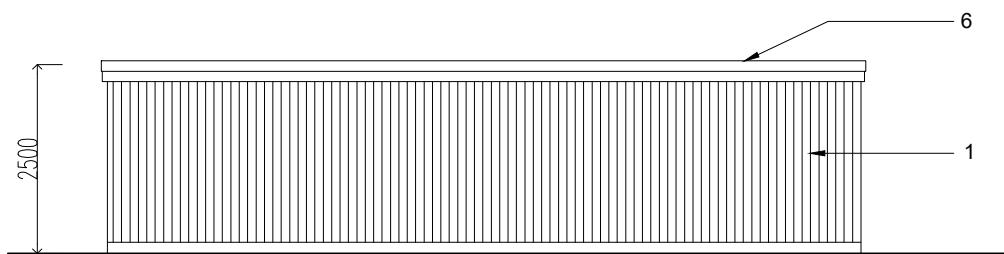


Rear Elevation
as Proposed

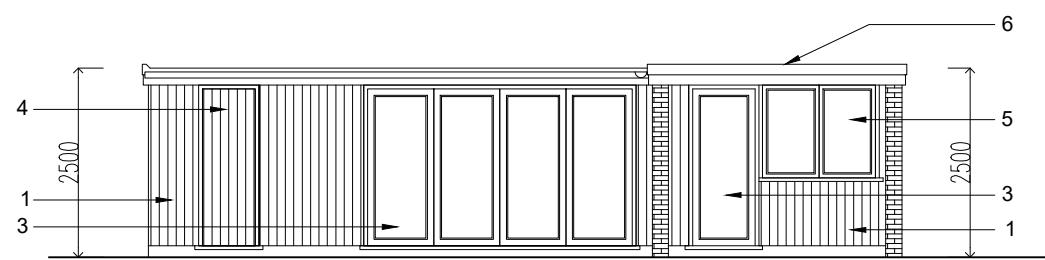

Front Elevation
as Proposed

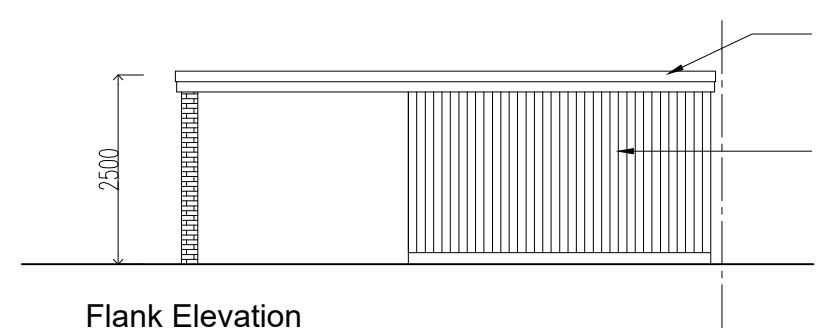


Flank Elevation
as Proposed

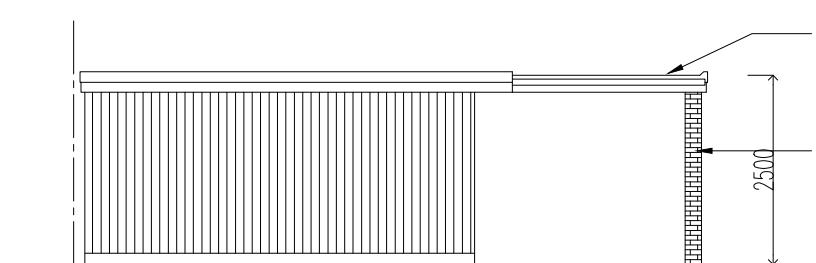


Flank Elevation
as Proposed

Key:

- 1. Timber Clad Wall
- 2. Brick Columns
- 3. Aluminium Double Glazed Doors
- 4. Timber Clad Door
- 5. Aluminium Double Glazed Windows
- 6. Flat Roof

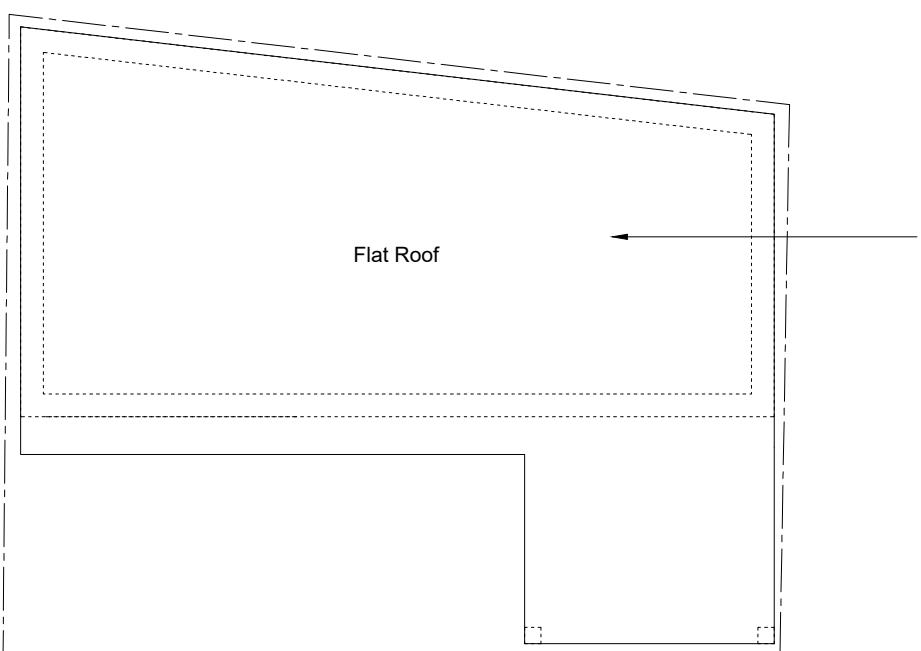

Roof Plan
as Proposed

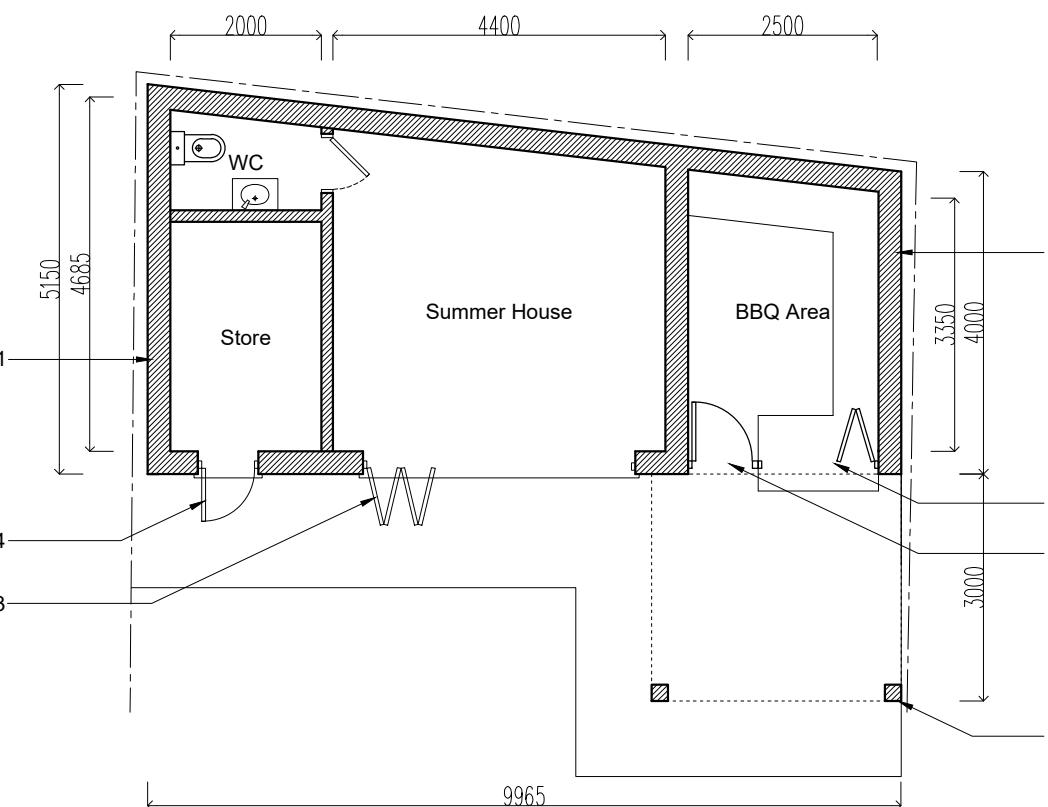

Floor Plan
as Proposed

0mm 20mm 40mm
0m 2m 4m
1:100 Scale Bar

C G A R C H I T E C T S

36 Cannon Hill, London, N14 6LG
Tel: 020 8449 5100 | Fax: 020 8449 5170

Client:
Mr & Mrs Venizelou

Site:
98 Breakspear Road South
London
UB10 8HF

Title:
Outbuilding as Proposed

Scale: 1:100 @ A3

Drawn: Drawn:

Date: July. 2024

RG CG

Drg. No. 1719/02

Rev. #