


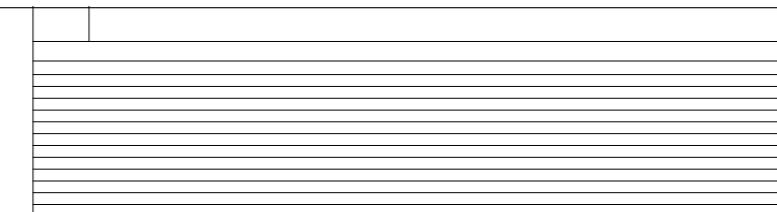

EXISTING REAR ELEVATION

28, Milton Court
Ickenham. UB10 8ND



SCALE 1:50
0 1m 2m 3m 4m 5m

PLAN Existing Rear Elevation
PROJECT SINGLE STOREY REAR EXTENSION

DWG No
03
Rev: -

General Notes:
1. All dimensions to be checked on site prior to construction any discrepancies should be reported to the highford design
2. All drawings are indicative of architects visual requirements only and show design intent only.
Architect: Highford Design Ltd
Copyright: Highford Design 2022
These drawings are not to be used to calculate areas for the purpose of valuations. All dimensions to be checked on site by contractor and such dimensions to be their responsibility

Highford
Design and Build Limited
27 Bellamy Close, Ickenham, Middlesex, UB10 8SJ
email: info@highforddesign.co.uk | web: www.highforddesign.co.uk
mobile: 07755 390205