

Copyright in the design and this drawing is the property of RESI. Reproduction in whole or in part is forbidden without written sanction of RESI. This drawing must be read in conjunction with all other relevant documentation and drawings.

RESI accepts no liability for any expense, loss or damage of whatsoever nature and however arising from any variation which has not been referred to them and their approval obtained.

Print out to actual scale. All dimensions to be cross checked on site prior to construction and ordering of products. Any discrepancies to be reported to RESI immediately.

NOTES

KEY

 Neighbouring context  Boundary line



revision



Job Title
Proposed two storey side and rear extension, floor plan redesign and all associated works at 13 Eton Road, UB3 5HR

Drawing Status

Planning

Client

1000


Drawing Title

Scale
1 : 200 @ A3


Date

Mar 2023

Drawing No.

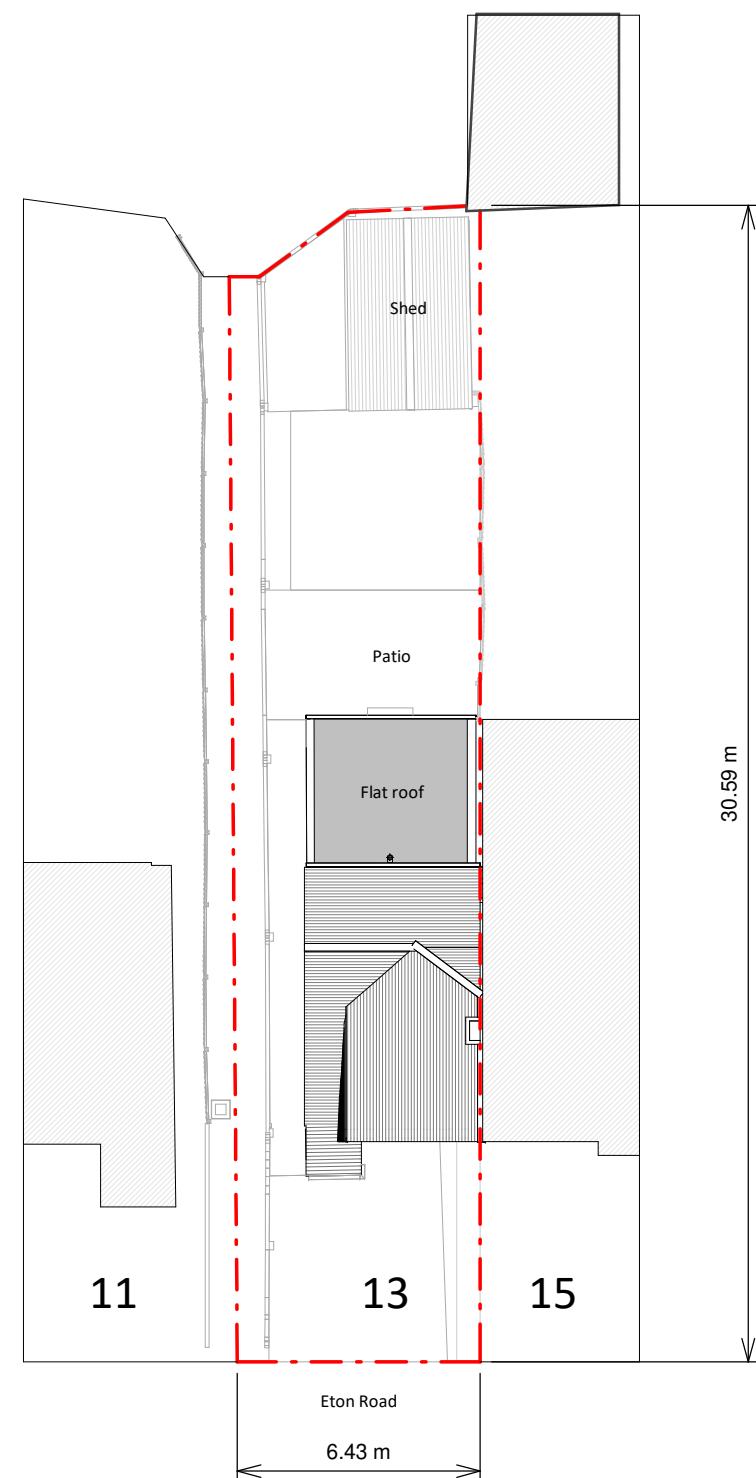

Existing Block Plan

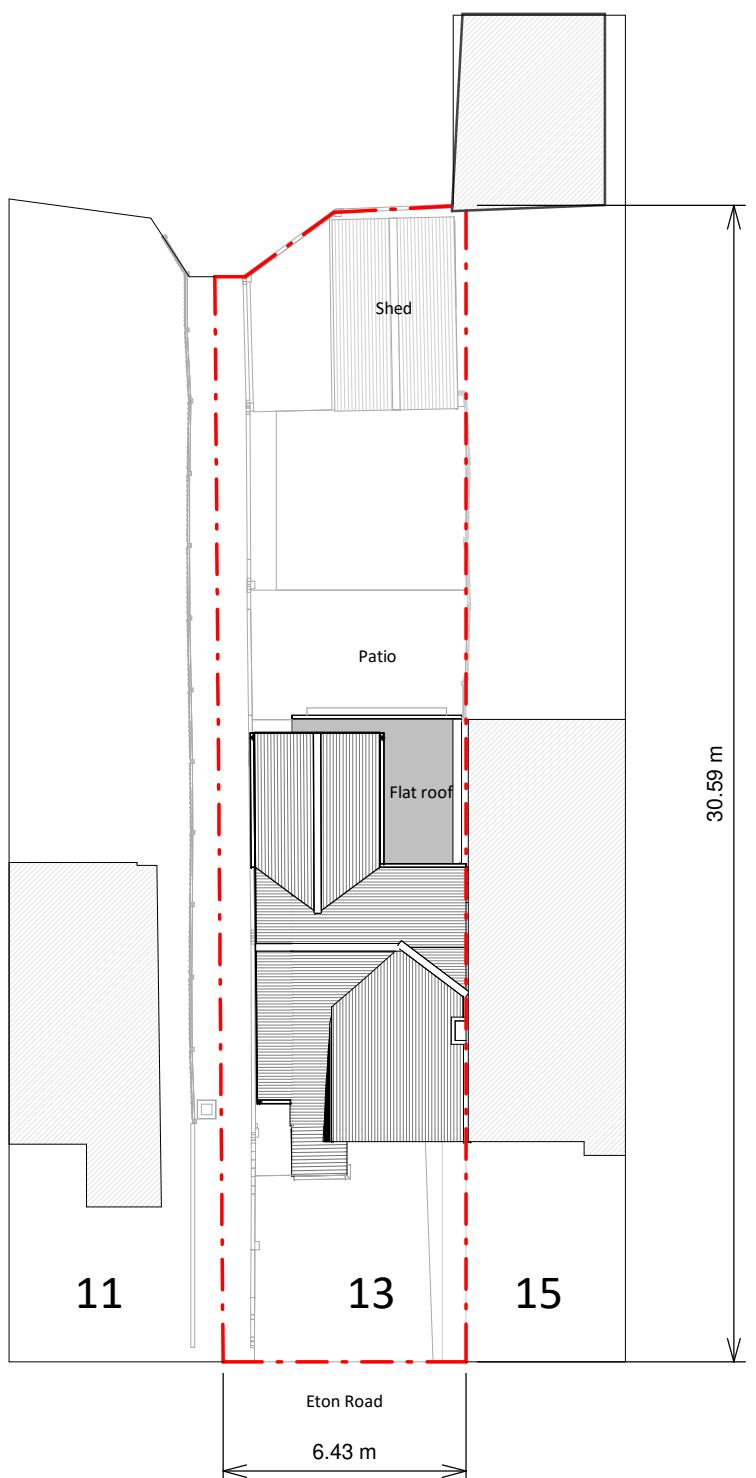

Proposed Block Plan

A scale bar and text block. The scale bar is a horizontal line with tick marks and numerical labels: 2, 0, 2, 4, 6, 8, 10. Below the scale bar, the text 'SCALE 1:200' is written, followed by a small square and the letter 'm'.