


## Existing Block Plan

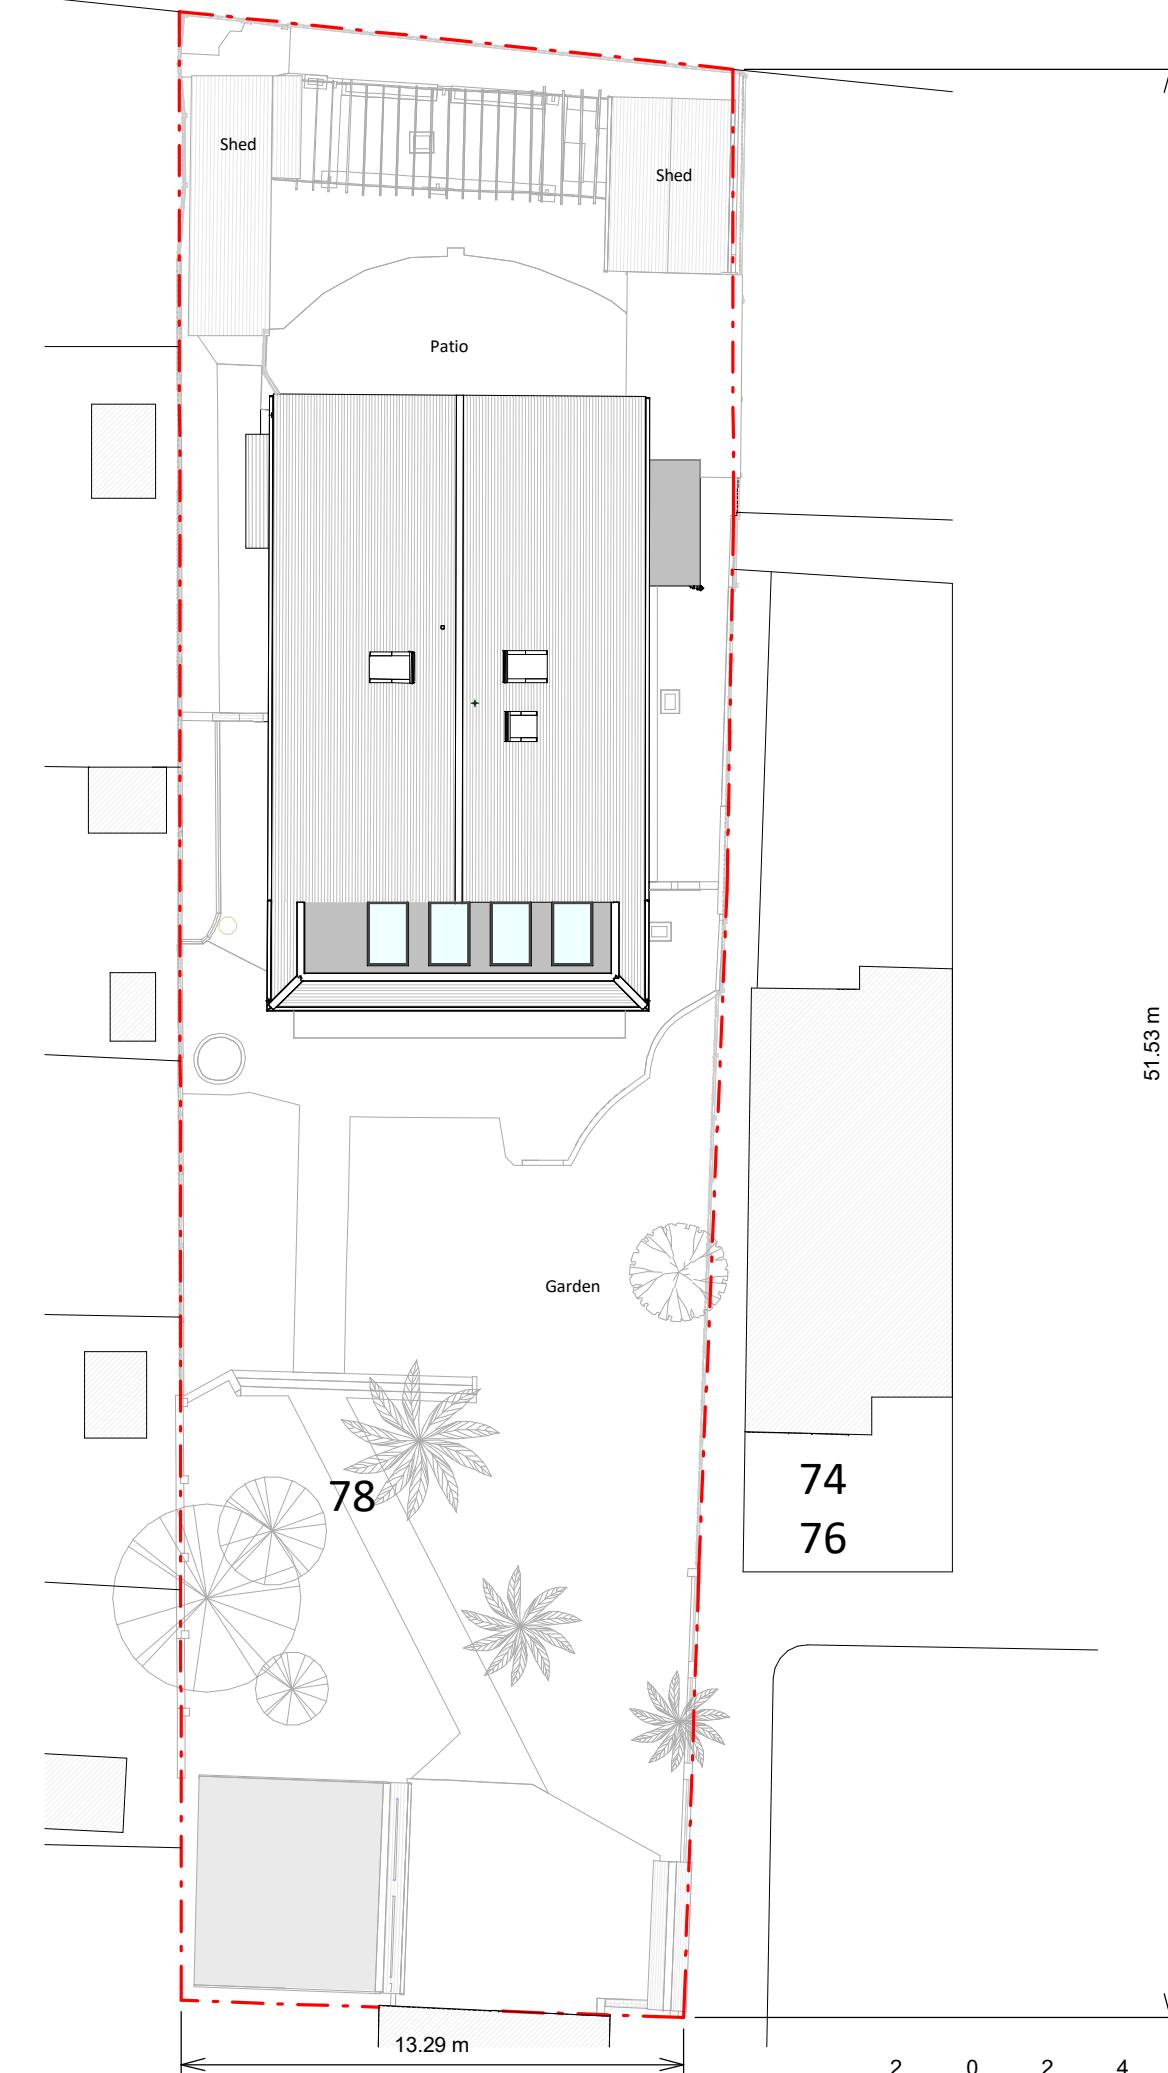

## Proposed Block Plan

Copyright in the design and this drawing is the property of RESI. Reproduction in whole or in part is forbidden without written sanction of RESI. This drawing must be read in conjunction with all other relevant documentation and drawings.

RESI accepts no liability for any expense, loss or damage of whatever nature and however arising from any variation which has not been referred to them and their approval obtained.

Print out to actual scale. Do not scale, except unless for Planning purposes. All dimensions to be cross-checked on-site prior to manufacture and construction. Any discrepancies to be reported to RESI immediately.

## NOTES

## KEY

 Neighbouring context  Boundary line



## Revision



Job Title  
**Demolition of conservatory,  
ground floor front extension,  
facade alterations, floor plan  
redesign and all associated works  
at 78 St. Clement Close**

### Drawing Status

## Planning

## Client

Review Title

## Block Pla

1000

Scale  
1 : 200 @ A

Date  
April 2023

1

Drawing No.  
B176924-30

A scale bar with markings at 2, 0, 2, 4, 6, 8, and 10 mm. The first '2' is followed by a black square. The '0' is followed by a black square. The '2' is followed by a black rectangle. The '4' is followed by a white rectangle. The '6' is followed by a black rectangle. The '8' is followed by a white rectangle. The '10' is followed by a white rectangle. Below the scale bar, the text 'SCALE 1:200' is printed.