



Ground Floor Plan

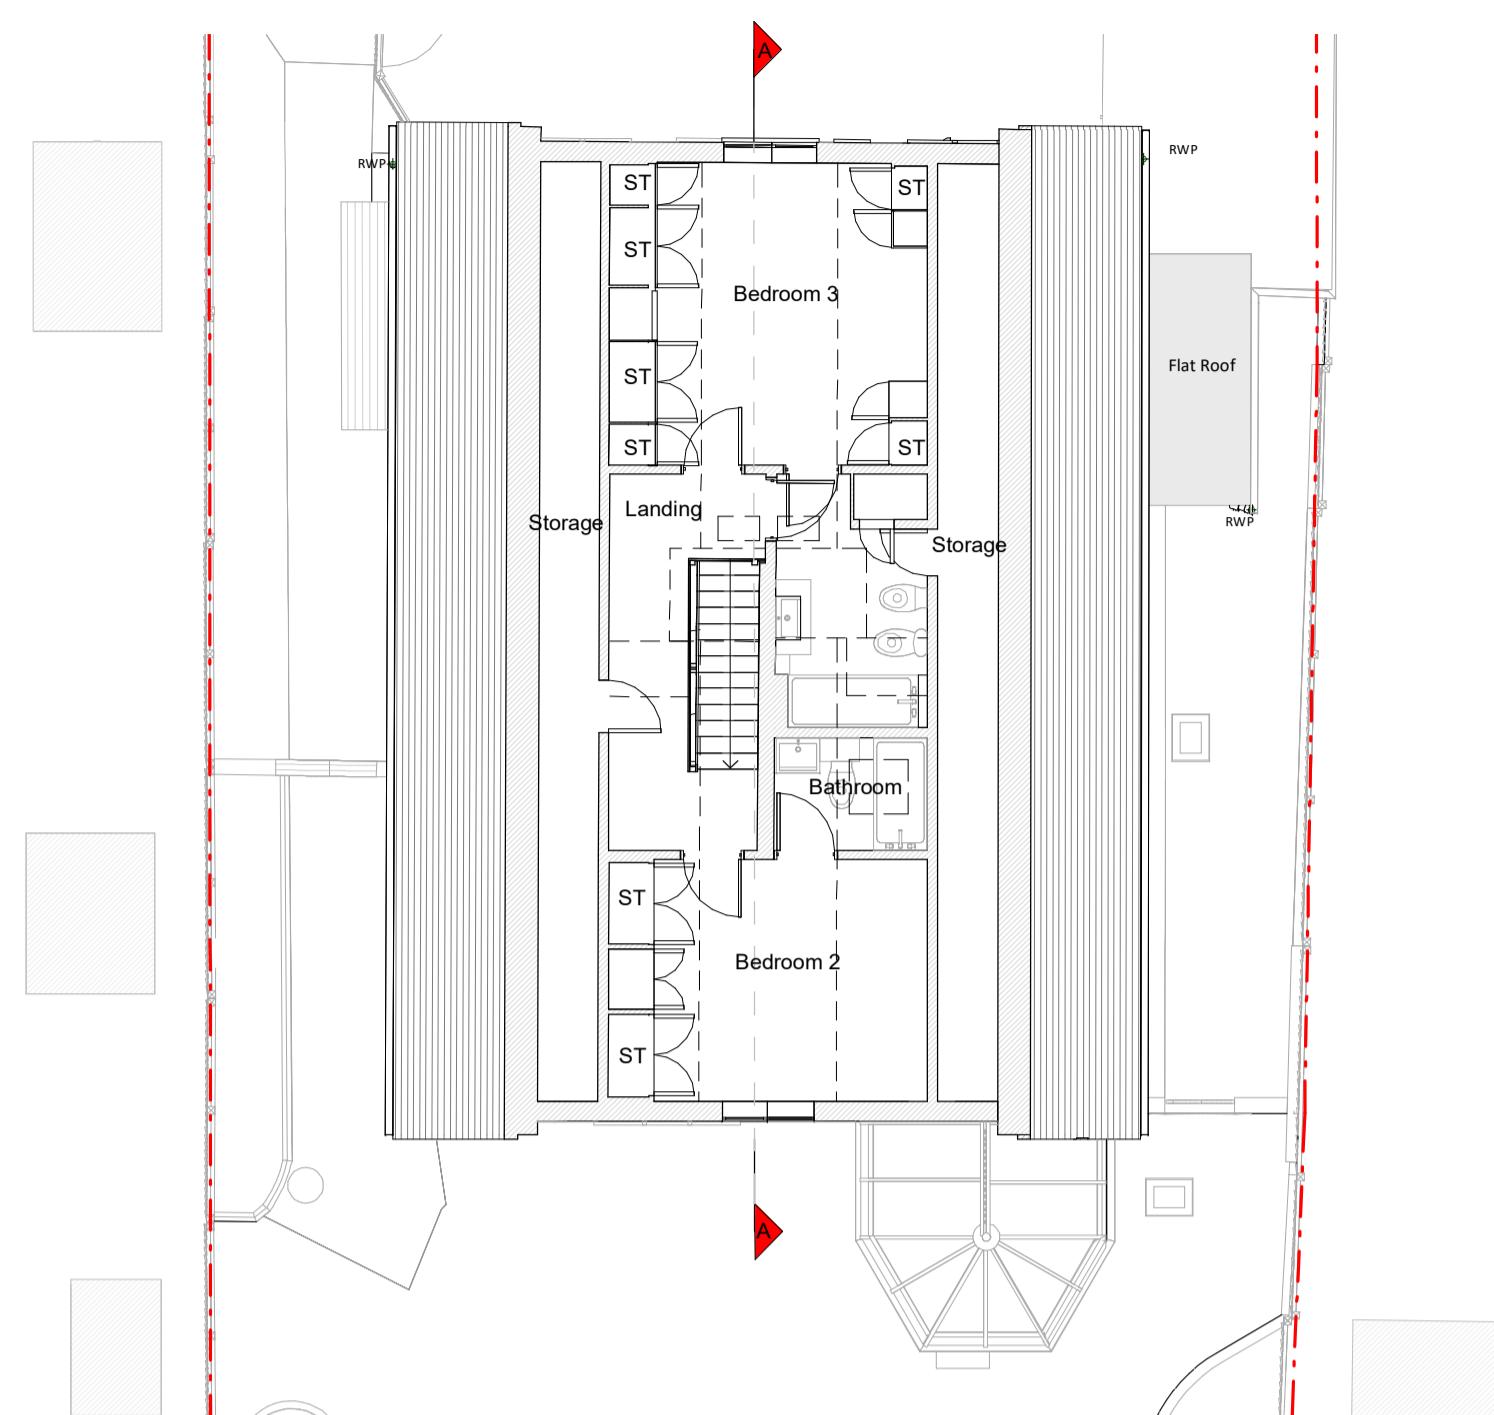

First Floor Plan

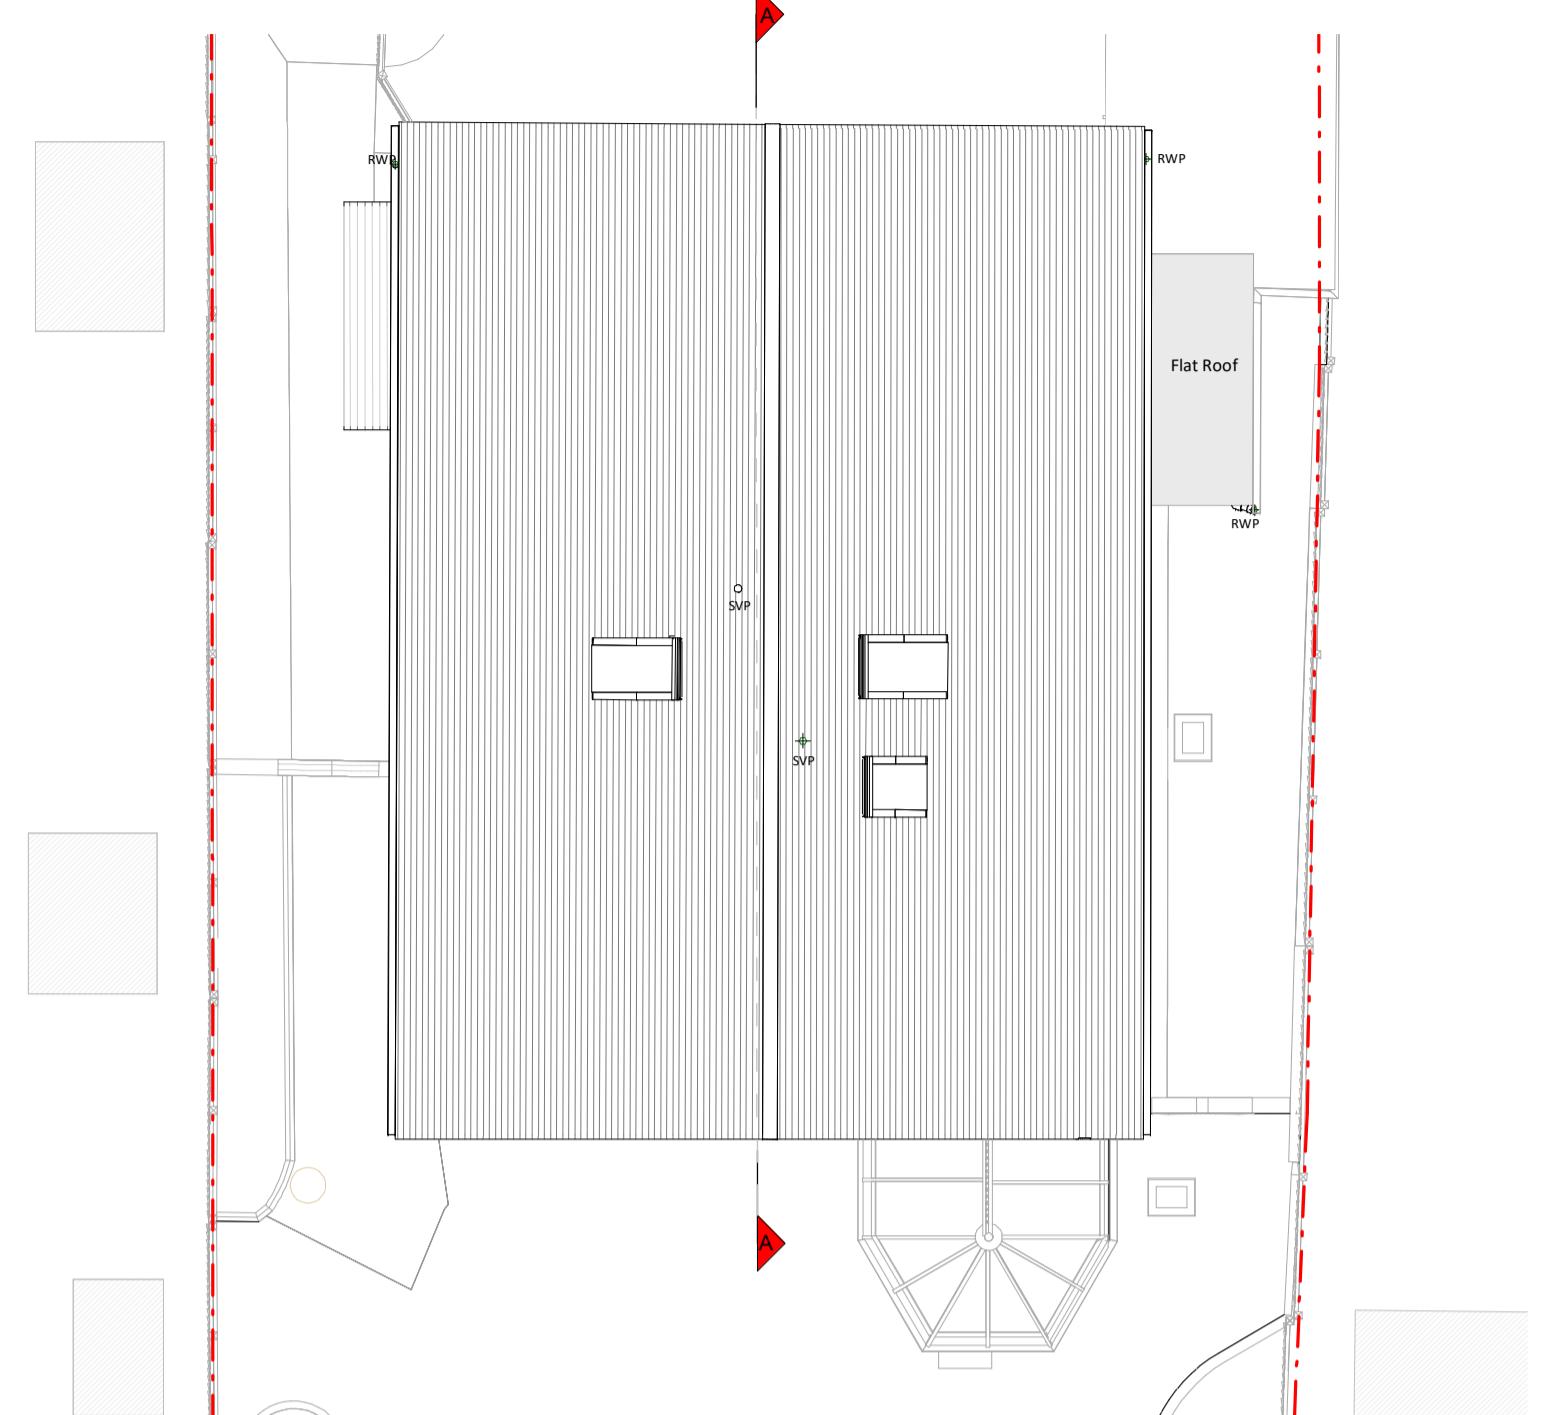


Roof Plan




Front Elevation




Left Side Elevation

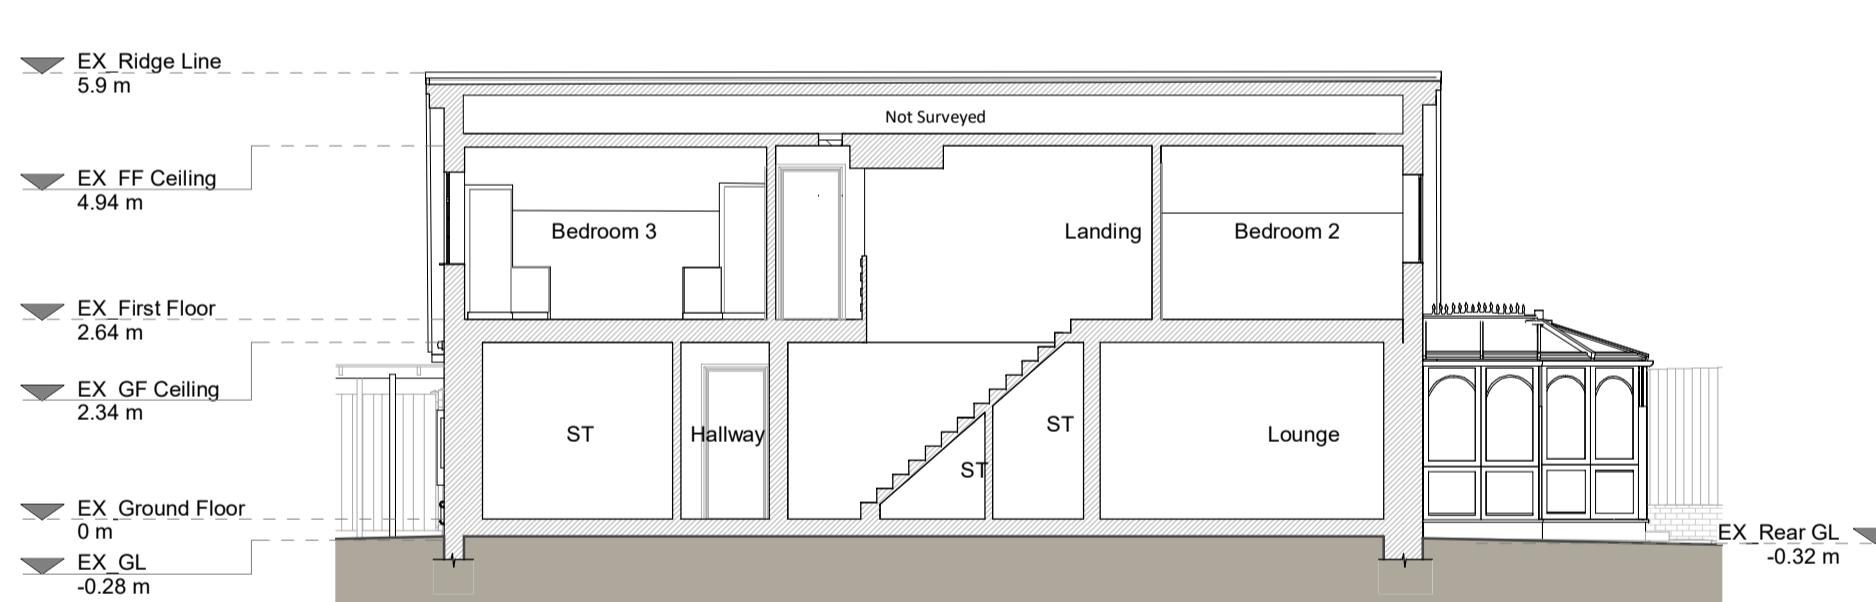

Section A - A

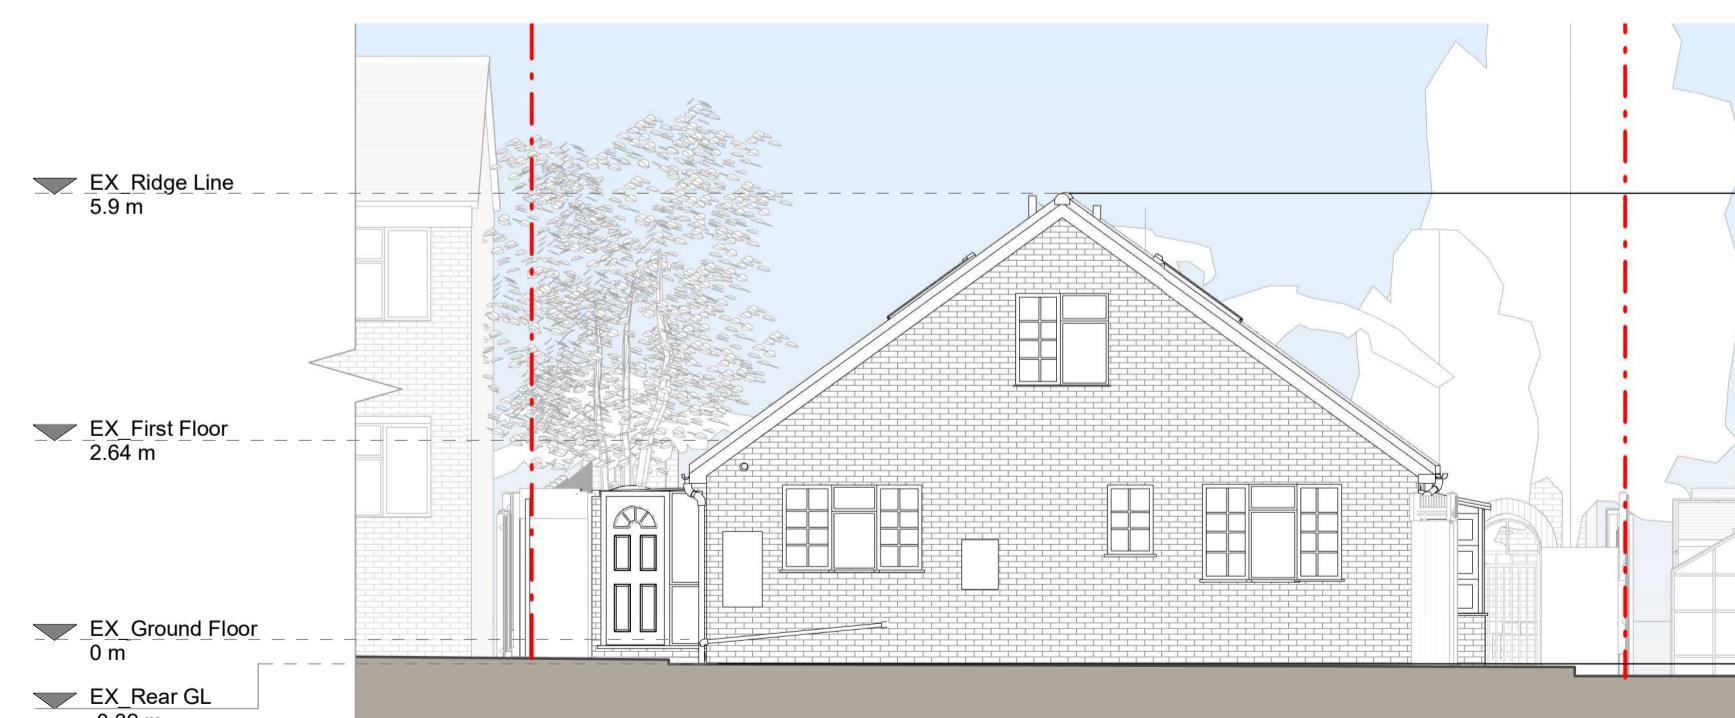

Rear Elevation

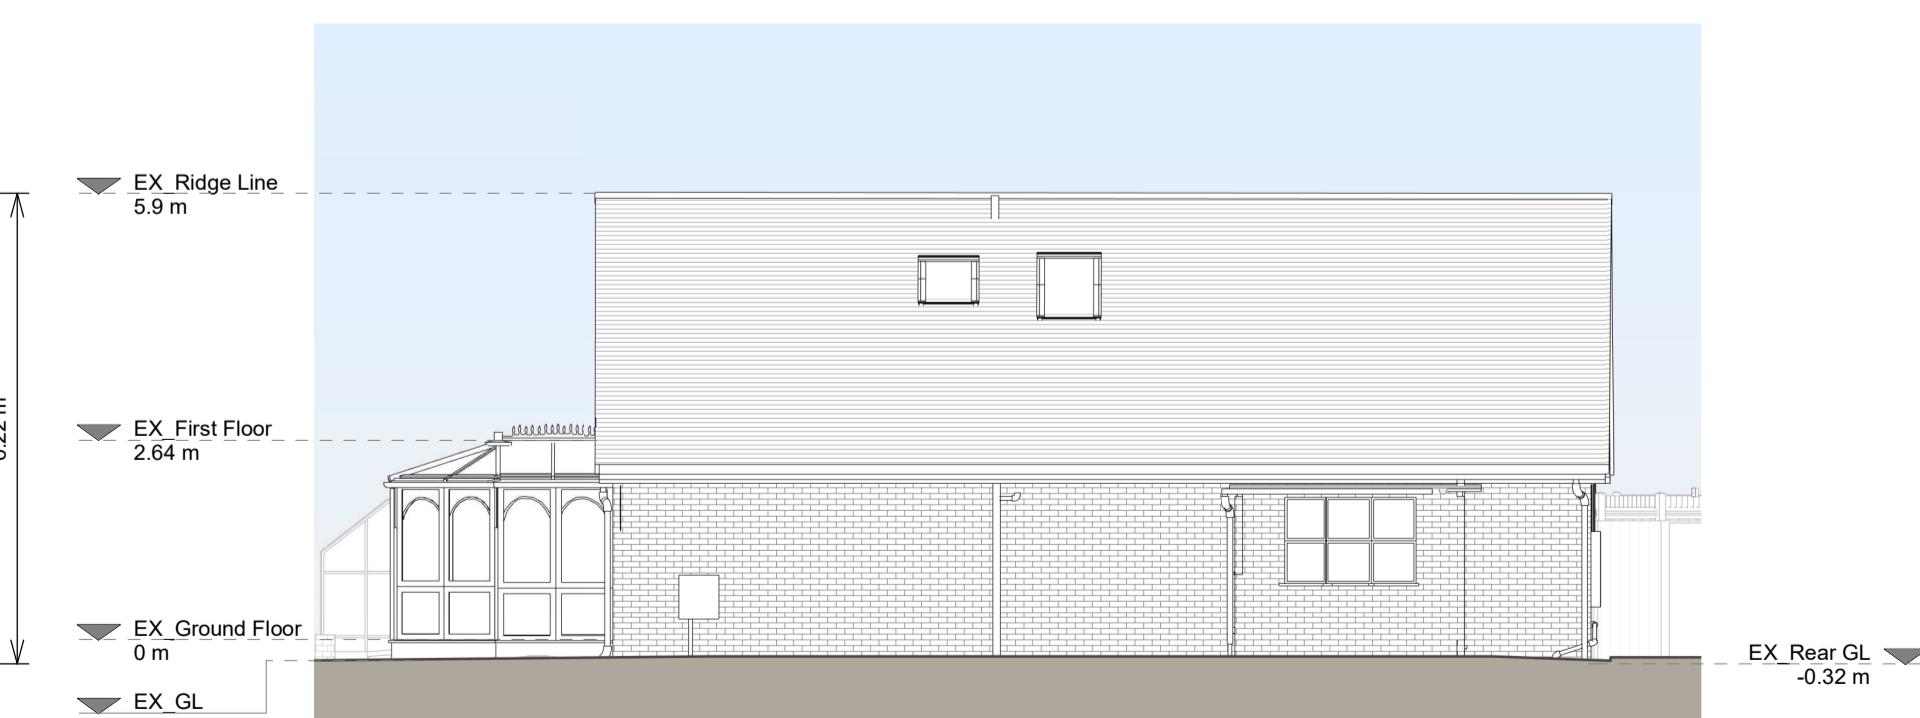

Right Side Elevation

ing Materials:
work / Walls - Red new brick
ed roof - Brown concrete roof tile
oof - Felt or similar
lows - White uPVC, unpainted varnished
er frame
s - White painted timber, timber frame
d, white uPVC
's / Gutter's / Fascia's - Black uPVC rwp
er, grey uPVC soil vent pipe, white painted
e fascia board

Legend for the site plan:

- Existing walls: Solid line
- Existing furniture: Solid line
- Boundary line: Dashed line
- Level line: Dashed line
- 1.5m head height: Purple line
- 1.8m head height: Blue line

ng Status
ning

Wong

ng Title
cting Drawings

Scale 1:100 @ A1

Date April 2023

Drawing No. B176924-1100

0	1	2	3	4	5
m					
SCALE 1:100					

