



NOTES

The general contractor is responsible for the verification of all dimensions on site and shall inform the Contract Administrator of any discrepancy. Do not scale from this drawing. Use figured dimensions only & should not be used for any other purpose other than it intended for. THIS DOCUMENT/DRAWING IS THE COPYRIGHT OF SURVEY DESIGN (HARROW) LTD, UNLESS FORMALLY ASSIGNED IN WRITING.

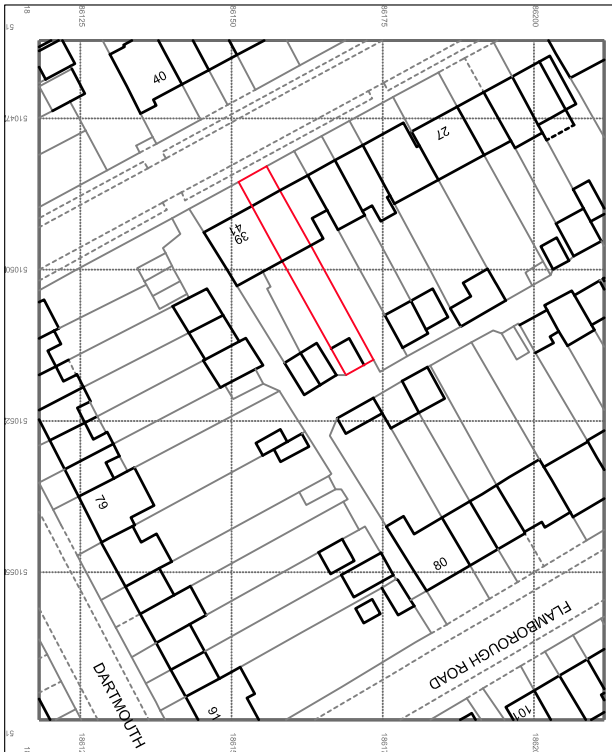


LOCATION PLAN 1:1250

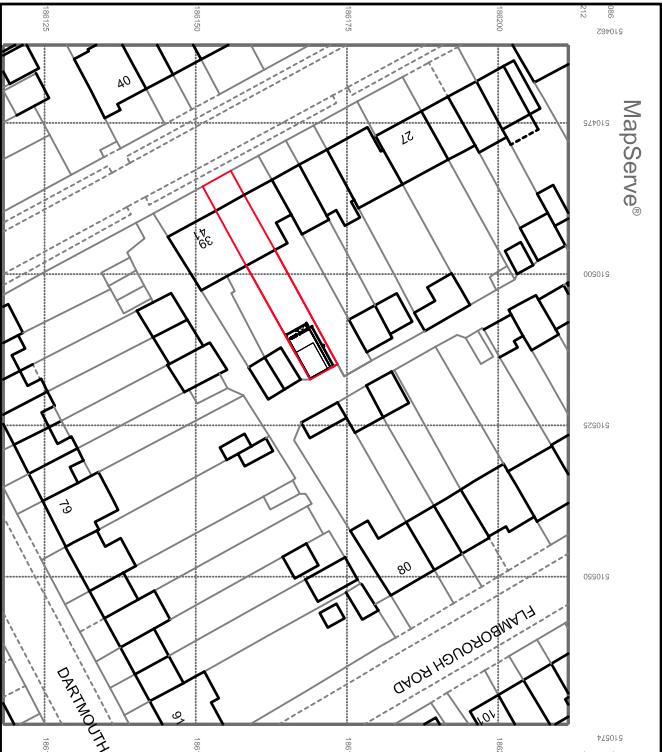


SITE PLAN 1:1250

EXISTING GARDEN FLOOR PLAN


PROPOSED GARDEN FLOOR PLAN

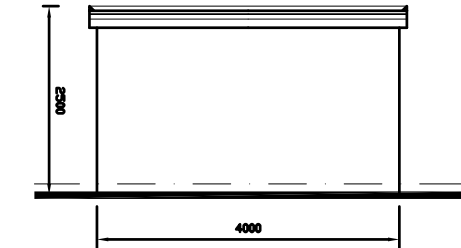


PROPOSED REAR ELEVATION

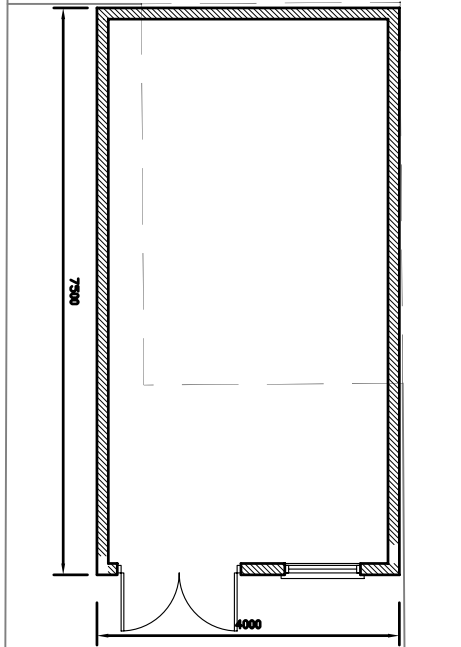


GROUND FLOOR AS PROPOSED

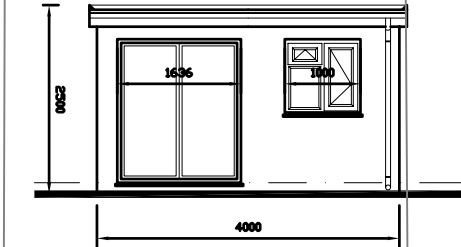






PROPOSED FRONT ELEVATION

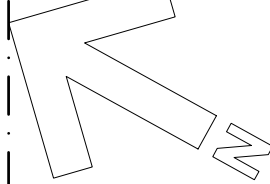

PROPOSED SIDE ELEVATION

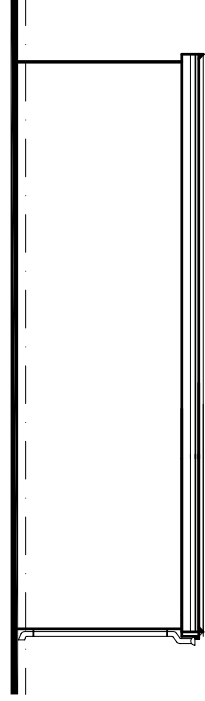

PROPOSED SIDE ELEVATION

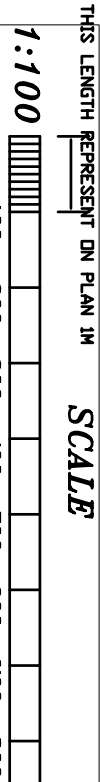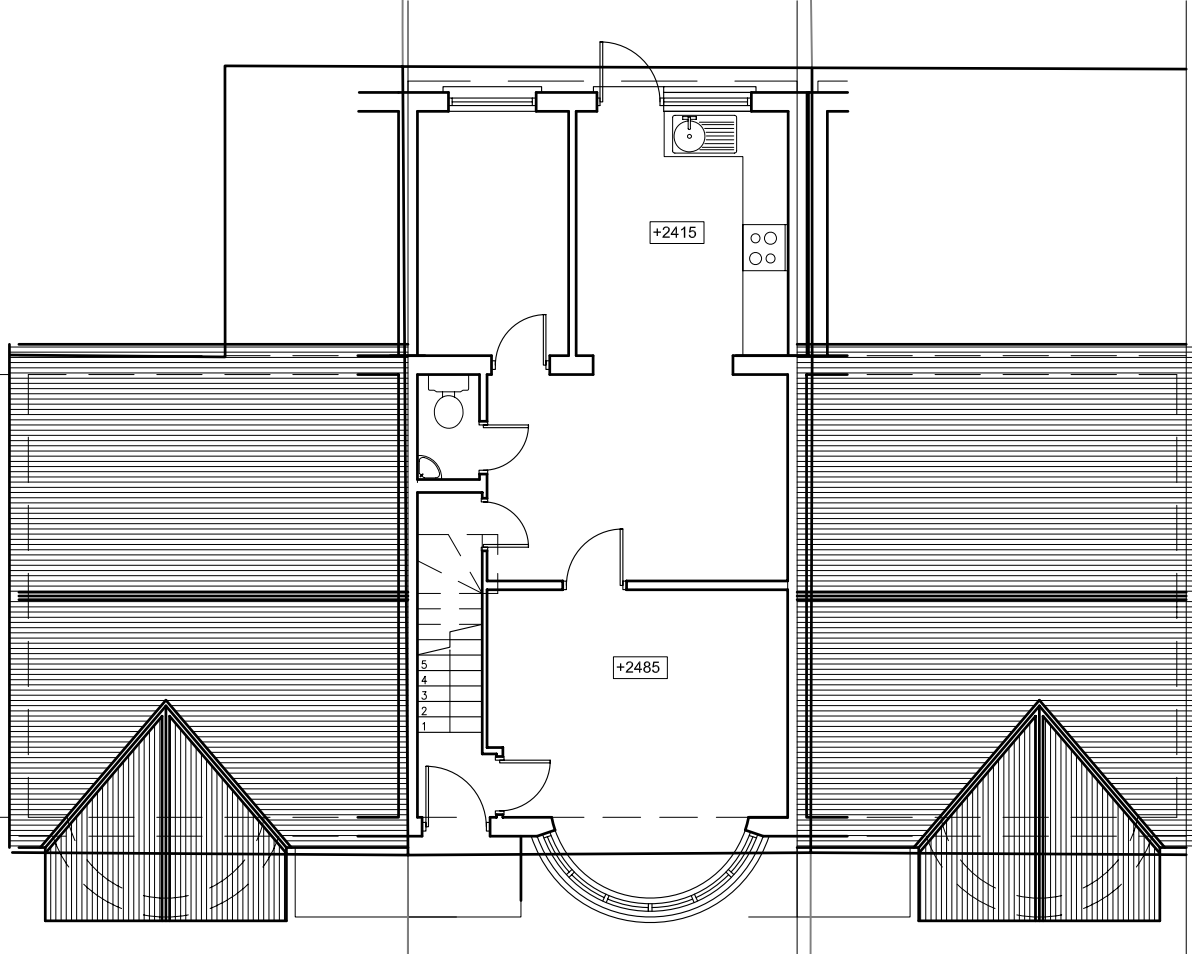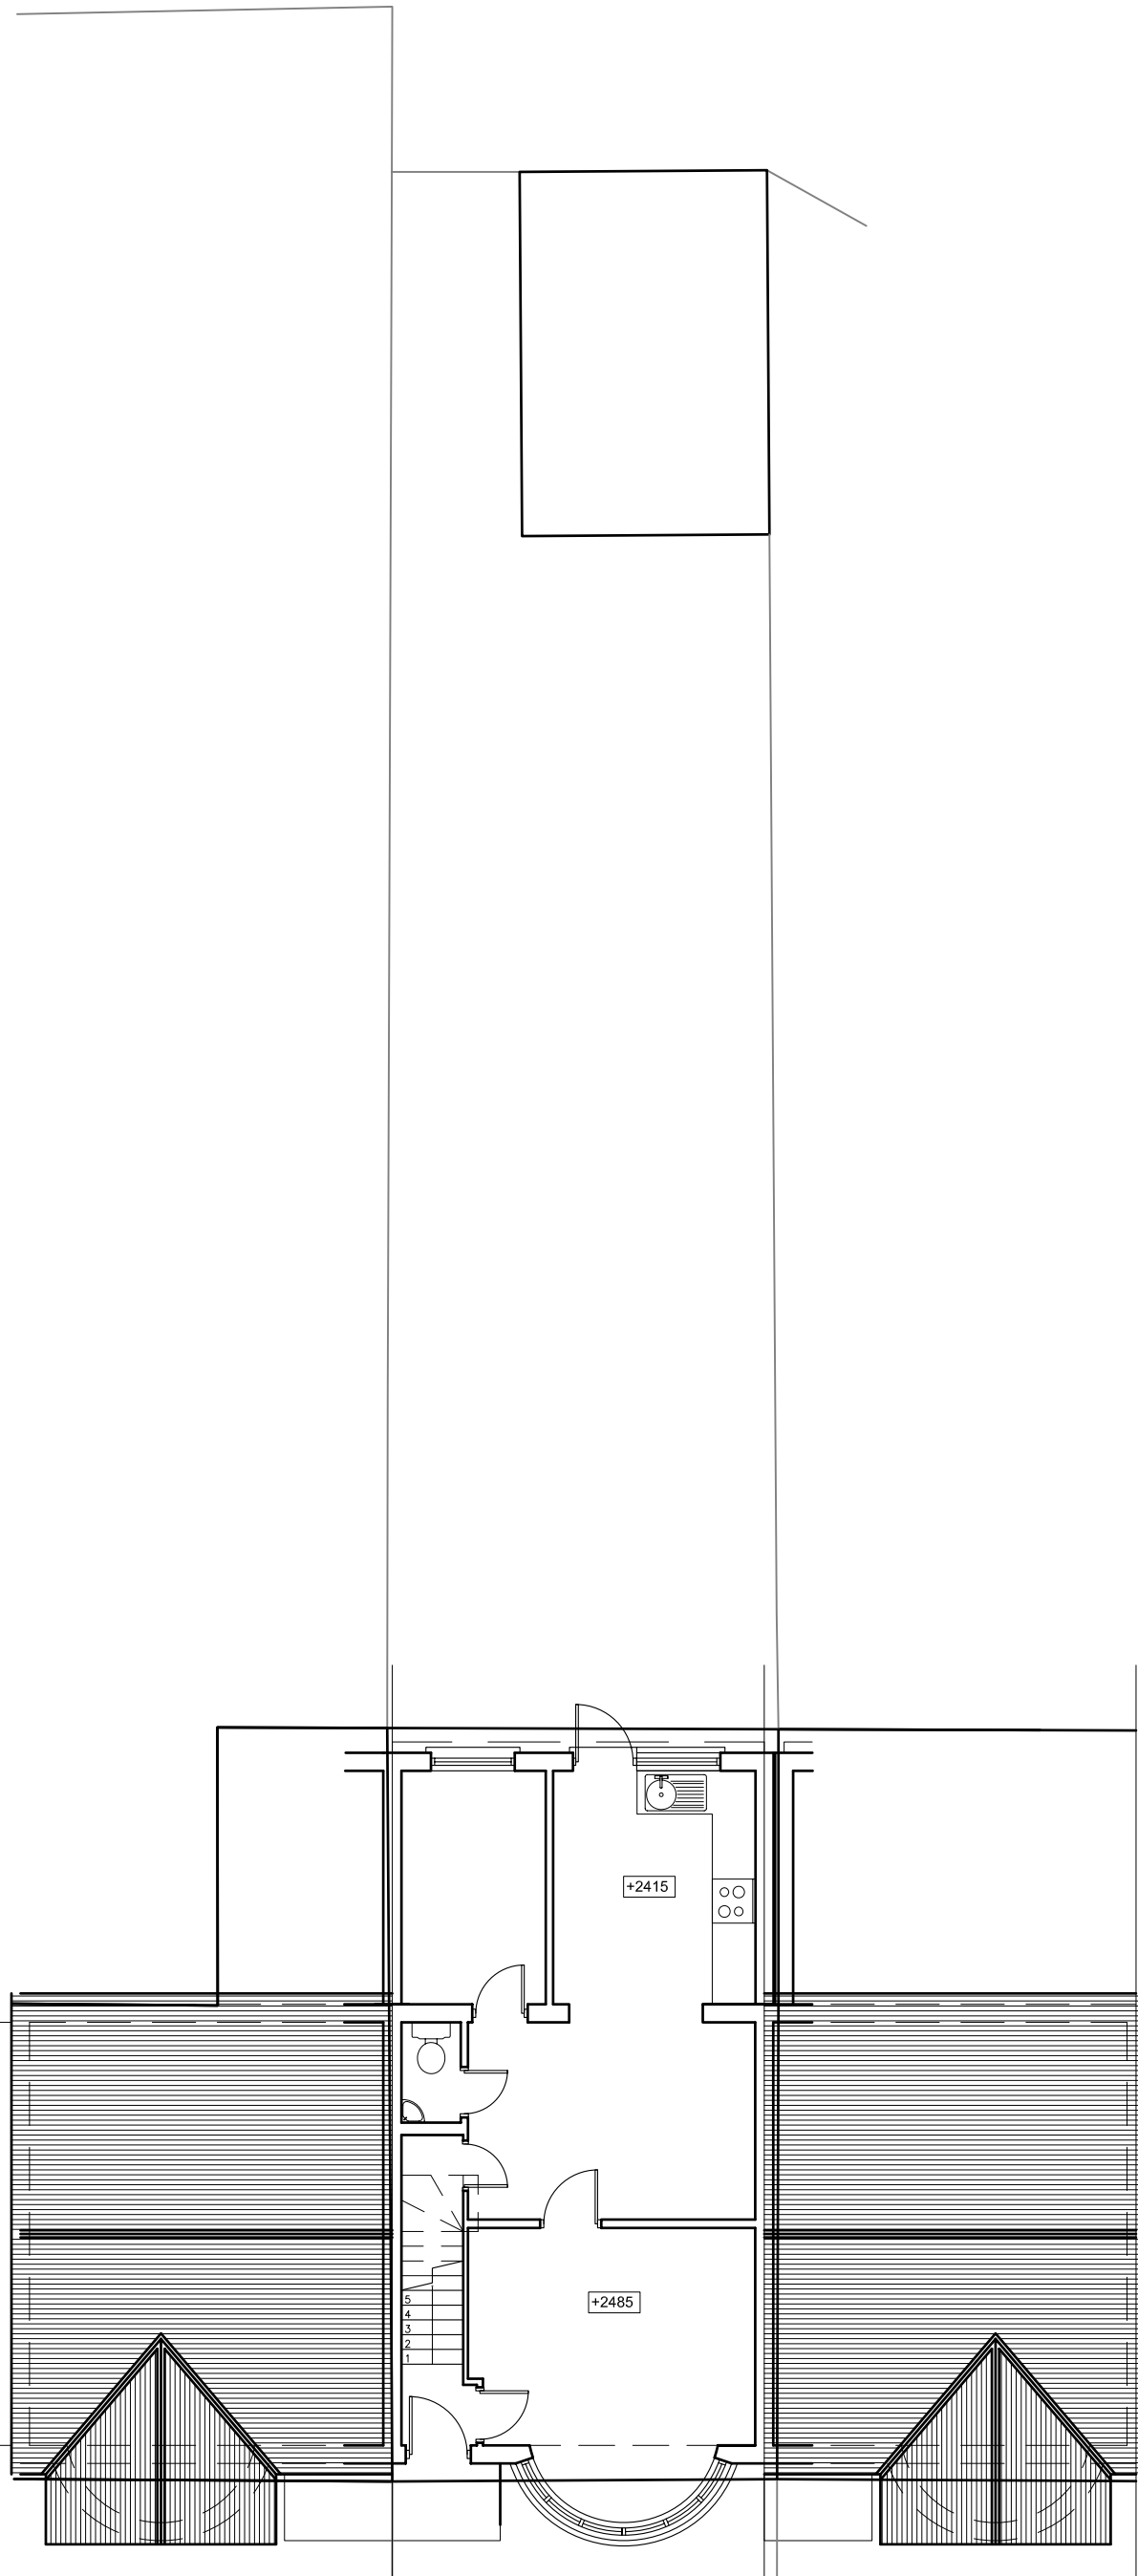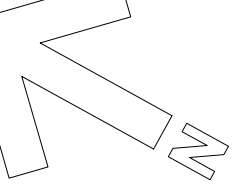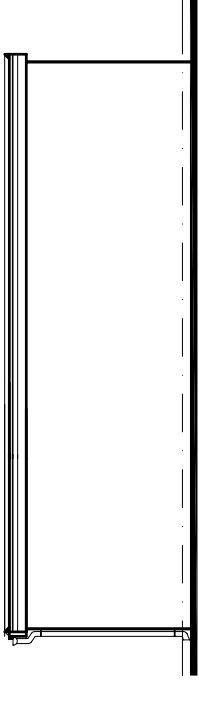

CLIENT/SITE

MR ROBERT HOWELLS
37 COTTINGHAM CHASE
RUISLIP, MIDDLESEX
HA4 0BZ

DRAWING NAME OUT BUILDING

TITLE PROPOSED OUT BUILDING

DWG No: 037/COT/002

REV NO: A

ISSUE: PRELIMINARY

DATE: 02/DEC/2024

DRAWN BY

D.S.W

SCALE

1:100, 1:1250

REV NO: A client rev - 7500mm length 18/12/24

DATE:

Abbey Partnership Ltd
1, WHALEY ROAD
POTTERS BAR
HEATH URBAN
MIDDLESEX HA4 2BB
FAX: 0204 863 9990
www.abbeypartnership.com

Abbey Partnership
Improving homes & lifestyles

SURVEY DESIGN (HARROW) LTD
93 ELM DRIVE
NORTH HARROW
MIDDLESEX HA4 2BB
FAX: 0204 863 9990
survey.design@world.com

