



PROPOSED MATERIALS TO MATCH
ROOF: GRP ROOF
WALLS: RED FACING BRICK


NORTH ELEVATION

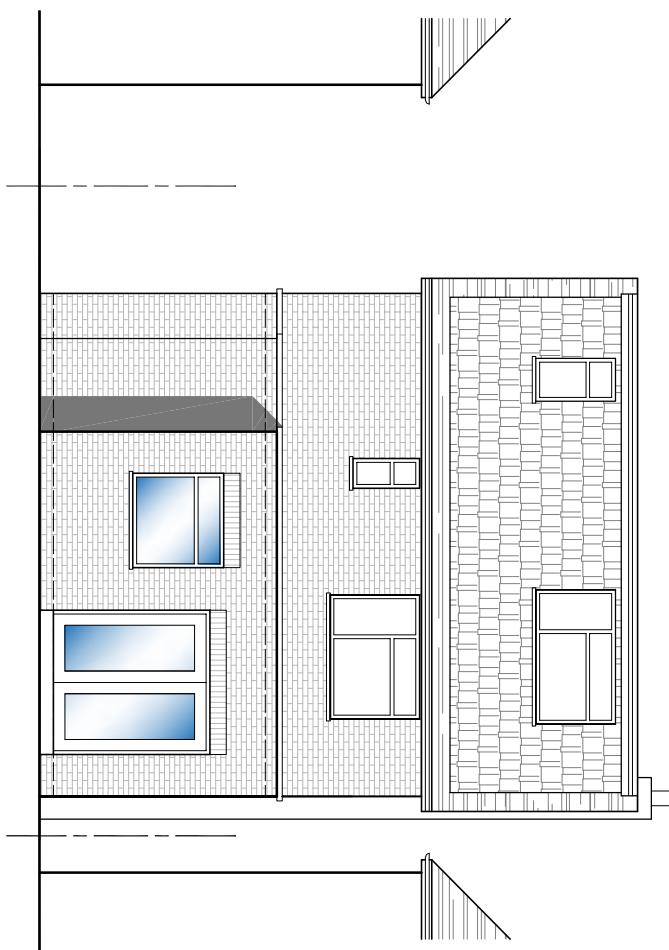

WEST ELEVATION

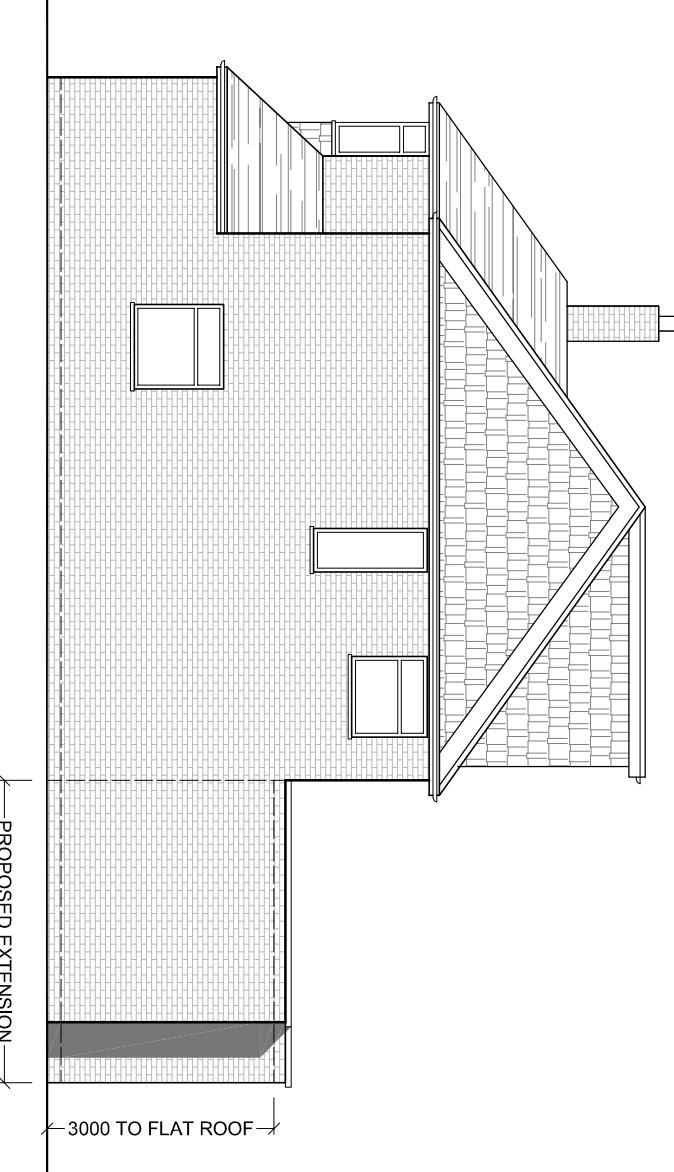

EAST ELEVATION

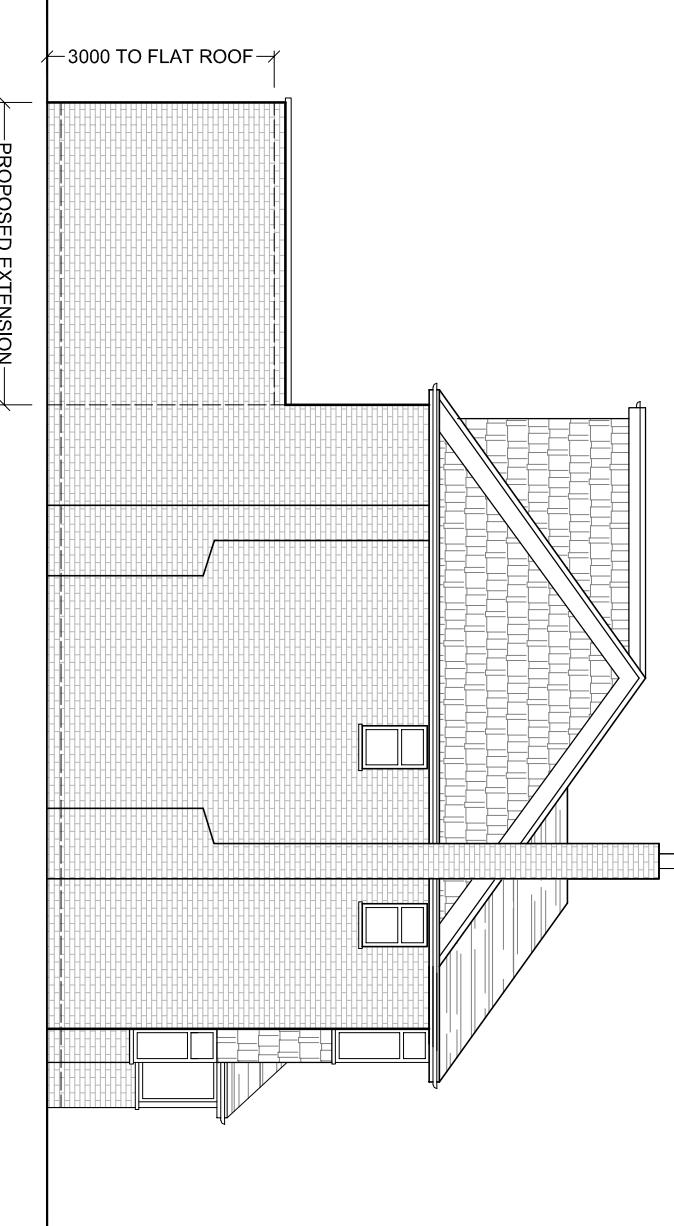

Scale 1:100
0 0.5 1 Metres 3 4

REVISED LAYOUT

FEB 2025

A

REV.

AMENDMENTS

On completion of the proposed extension, the roof of the main block will be removed and replaced with a flat roof. The proposed extension will be built on the flat roof. All other alterations will be carried out in accordance with the revised drawings. The contractor is to read in conjunction with all relevant conditions and other specific drawings. All drawings are the copyright of the architect. Any other use of the drawings without the written permission of the architect is illegal.



bernard murray design
chartered architect

www.bmurraydesign.co.uk

13 MERRYFIELDS, UXBRIDGE, MIDDLESEX UB8 2BT
TEL: 07988 477114 EMAIL: BMURRAYDESIGN@YAHOO.CO.UK

PROJECT
85 PARK AVENUE
RUSSLIP
HA4 7UL

CLIENT
SUSIE JENKINS

DRAWING

PROPOSED ELEVATIONS

SCALE 1:100 @ A3

DRAWING NUMBER 1227-11

DATE FEB 2025

DRAWN BM

REV. A