



*Nigel Fallon, B.Sc. (Hons) MBEng. 07768-408525*  
Planning & Development Consultant, Building Engineer.

164 Japonica Lane,  
Willen Park,  
Milton Keynes, MK15 9EE


|  |                  |                     |
|--|------------------|---------------------|
| DRAWING TITLE: PROPOSED OUTBUILDING PLAN | NO. - 01         | REV: B              |
| SCALE - 1: 50                            | DATE: 22/12/2025 | DRG. PAPER SIZE: A3 |

ADDRESS:  
42, WARREN ROAD,  
ICKENHAM, UB10 8AD.

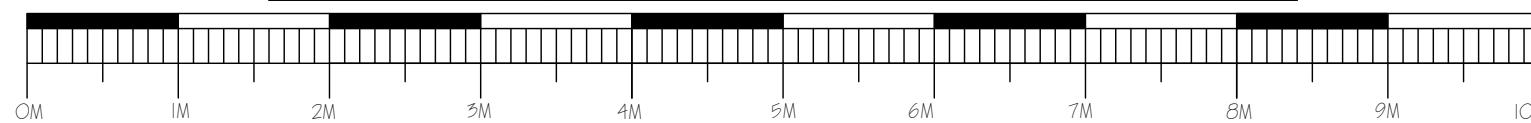


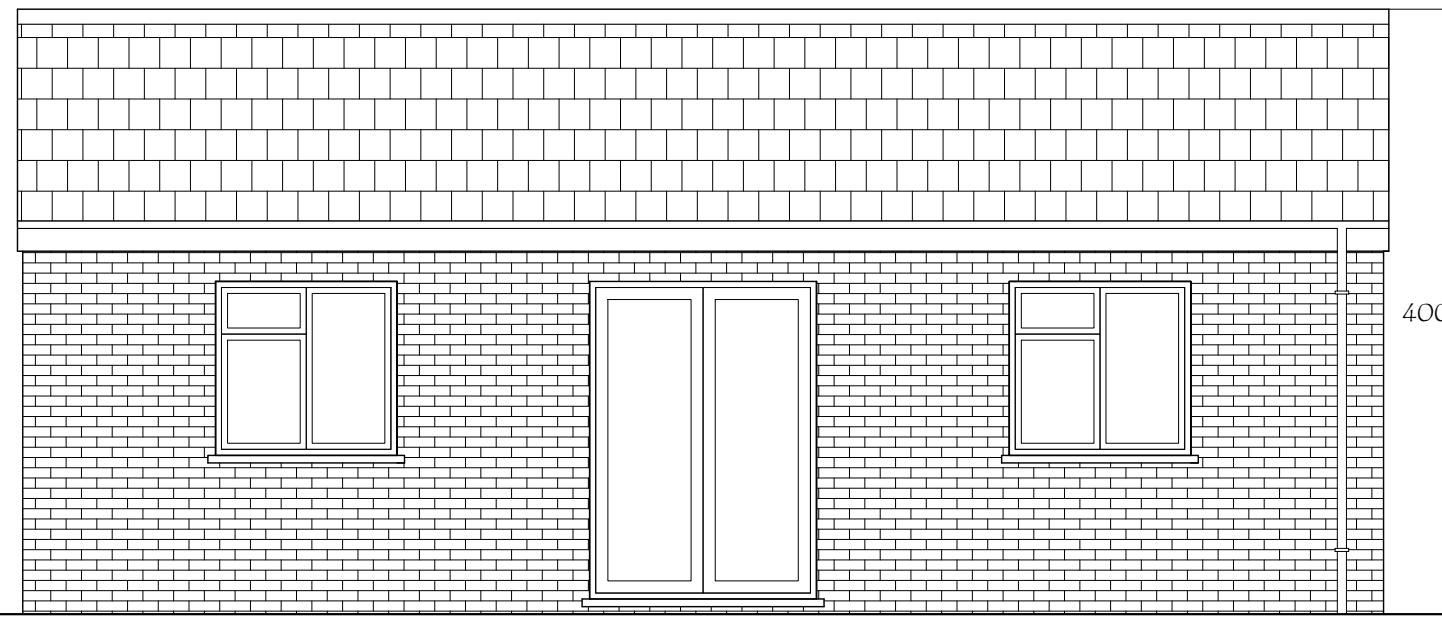


PROPOSED FRONT ELEVATION

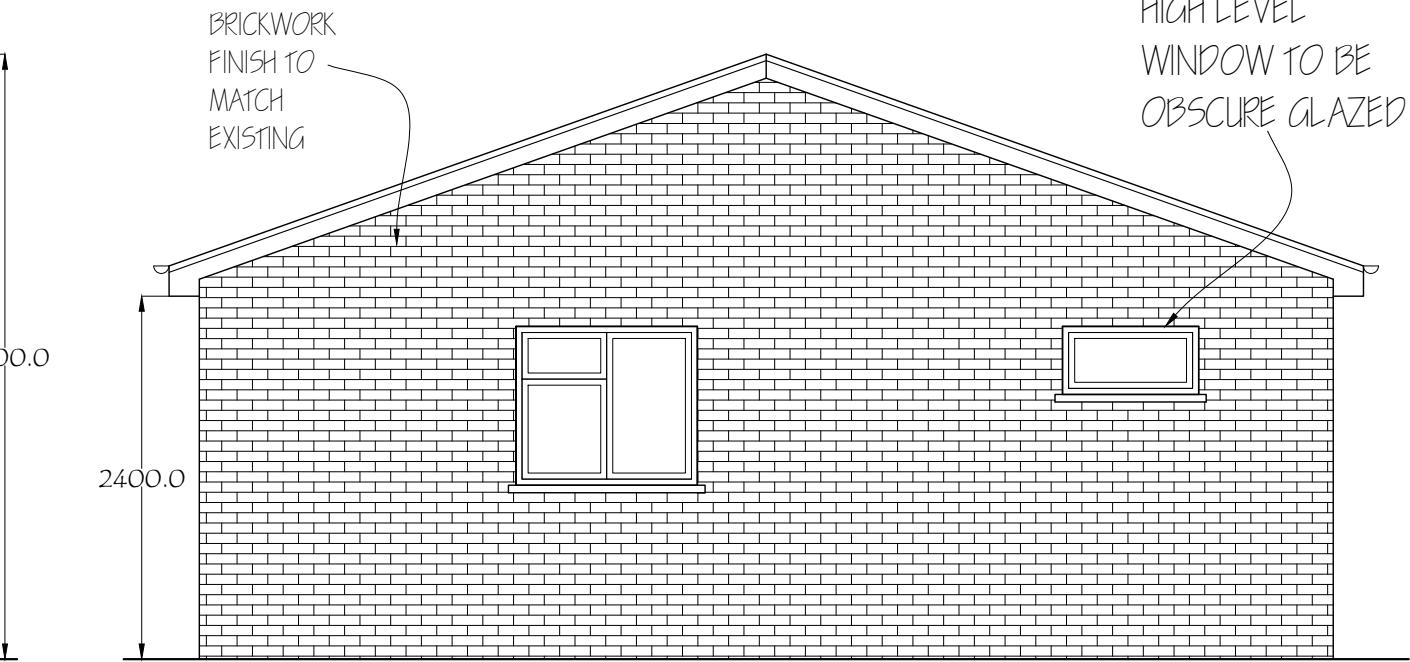

PROPOSED SIDE ELEVATION

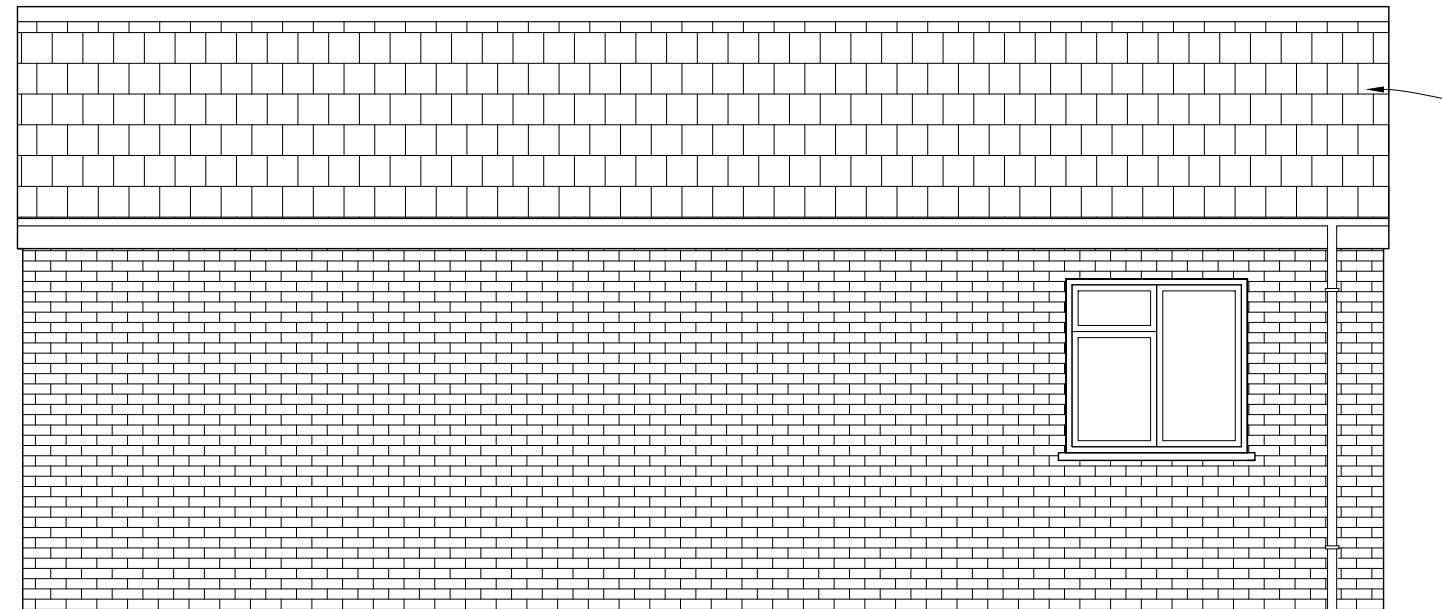



PROPOSED REAR ELEVATION

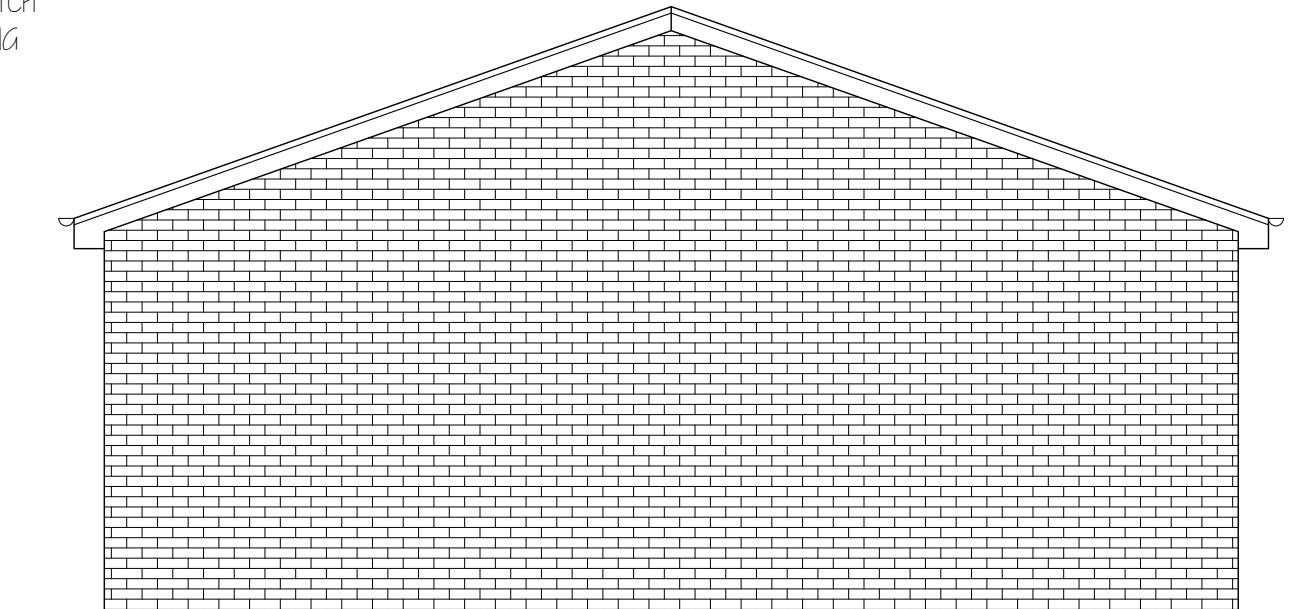

PROPOSED SIDE ELEVATION

|  |                              |   |
|--|------------------------------|---|
| <i>Nigel Fallon, B.Sc. (Hons) MBEng. 07768-408525</i><br><i>Planning &amp; Development Consultant, Building Engineer.</i><br><i>164 Japonica Lane,</i><br><i>Willen Park,</i><br><i>Milton Keynes, MK15 9EE.</i> |                              | ADDRESS:<br>42, WARREN ROAD,<br>ICKENHAM, UB10 8AD. |
| DRAWING TITLE: PROPOSED OUTBUILDING ELEVATION<br>SCALE - 1: 50   | NO. - 02<br>DATE: 22/12/2025 | REV: B<br>DRG. PAPER SIZE: A3                       |

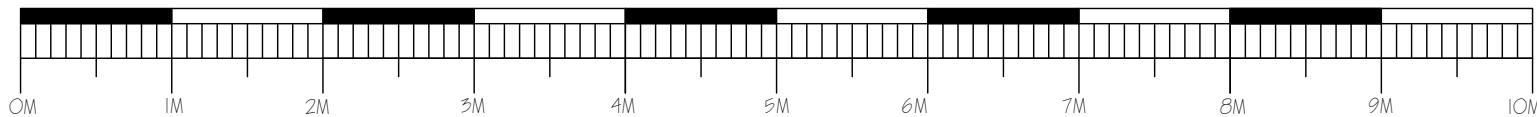

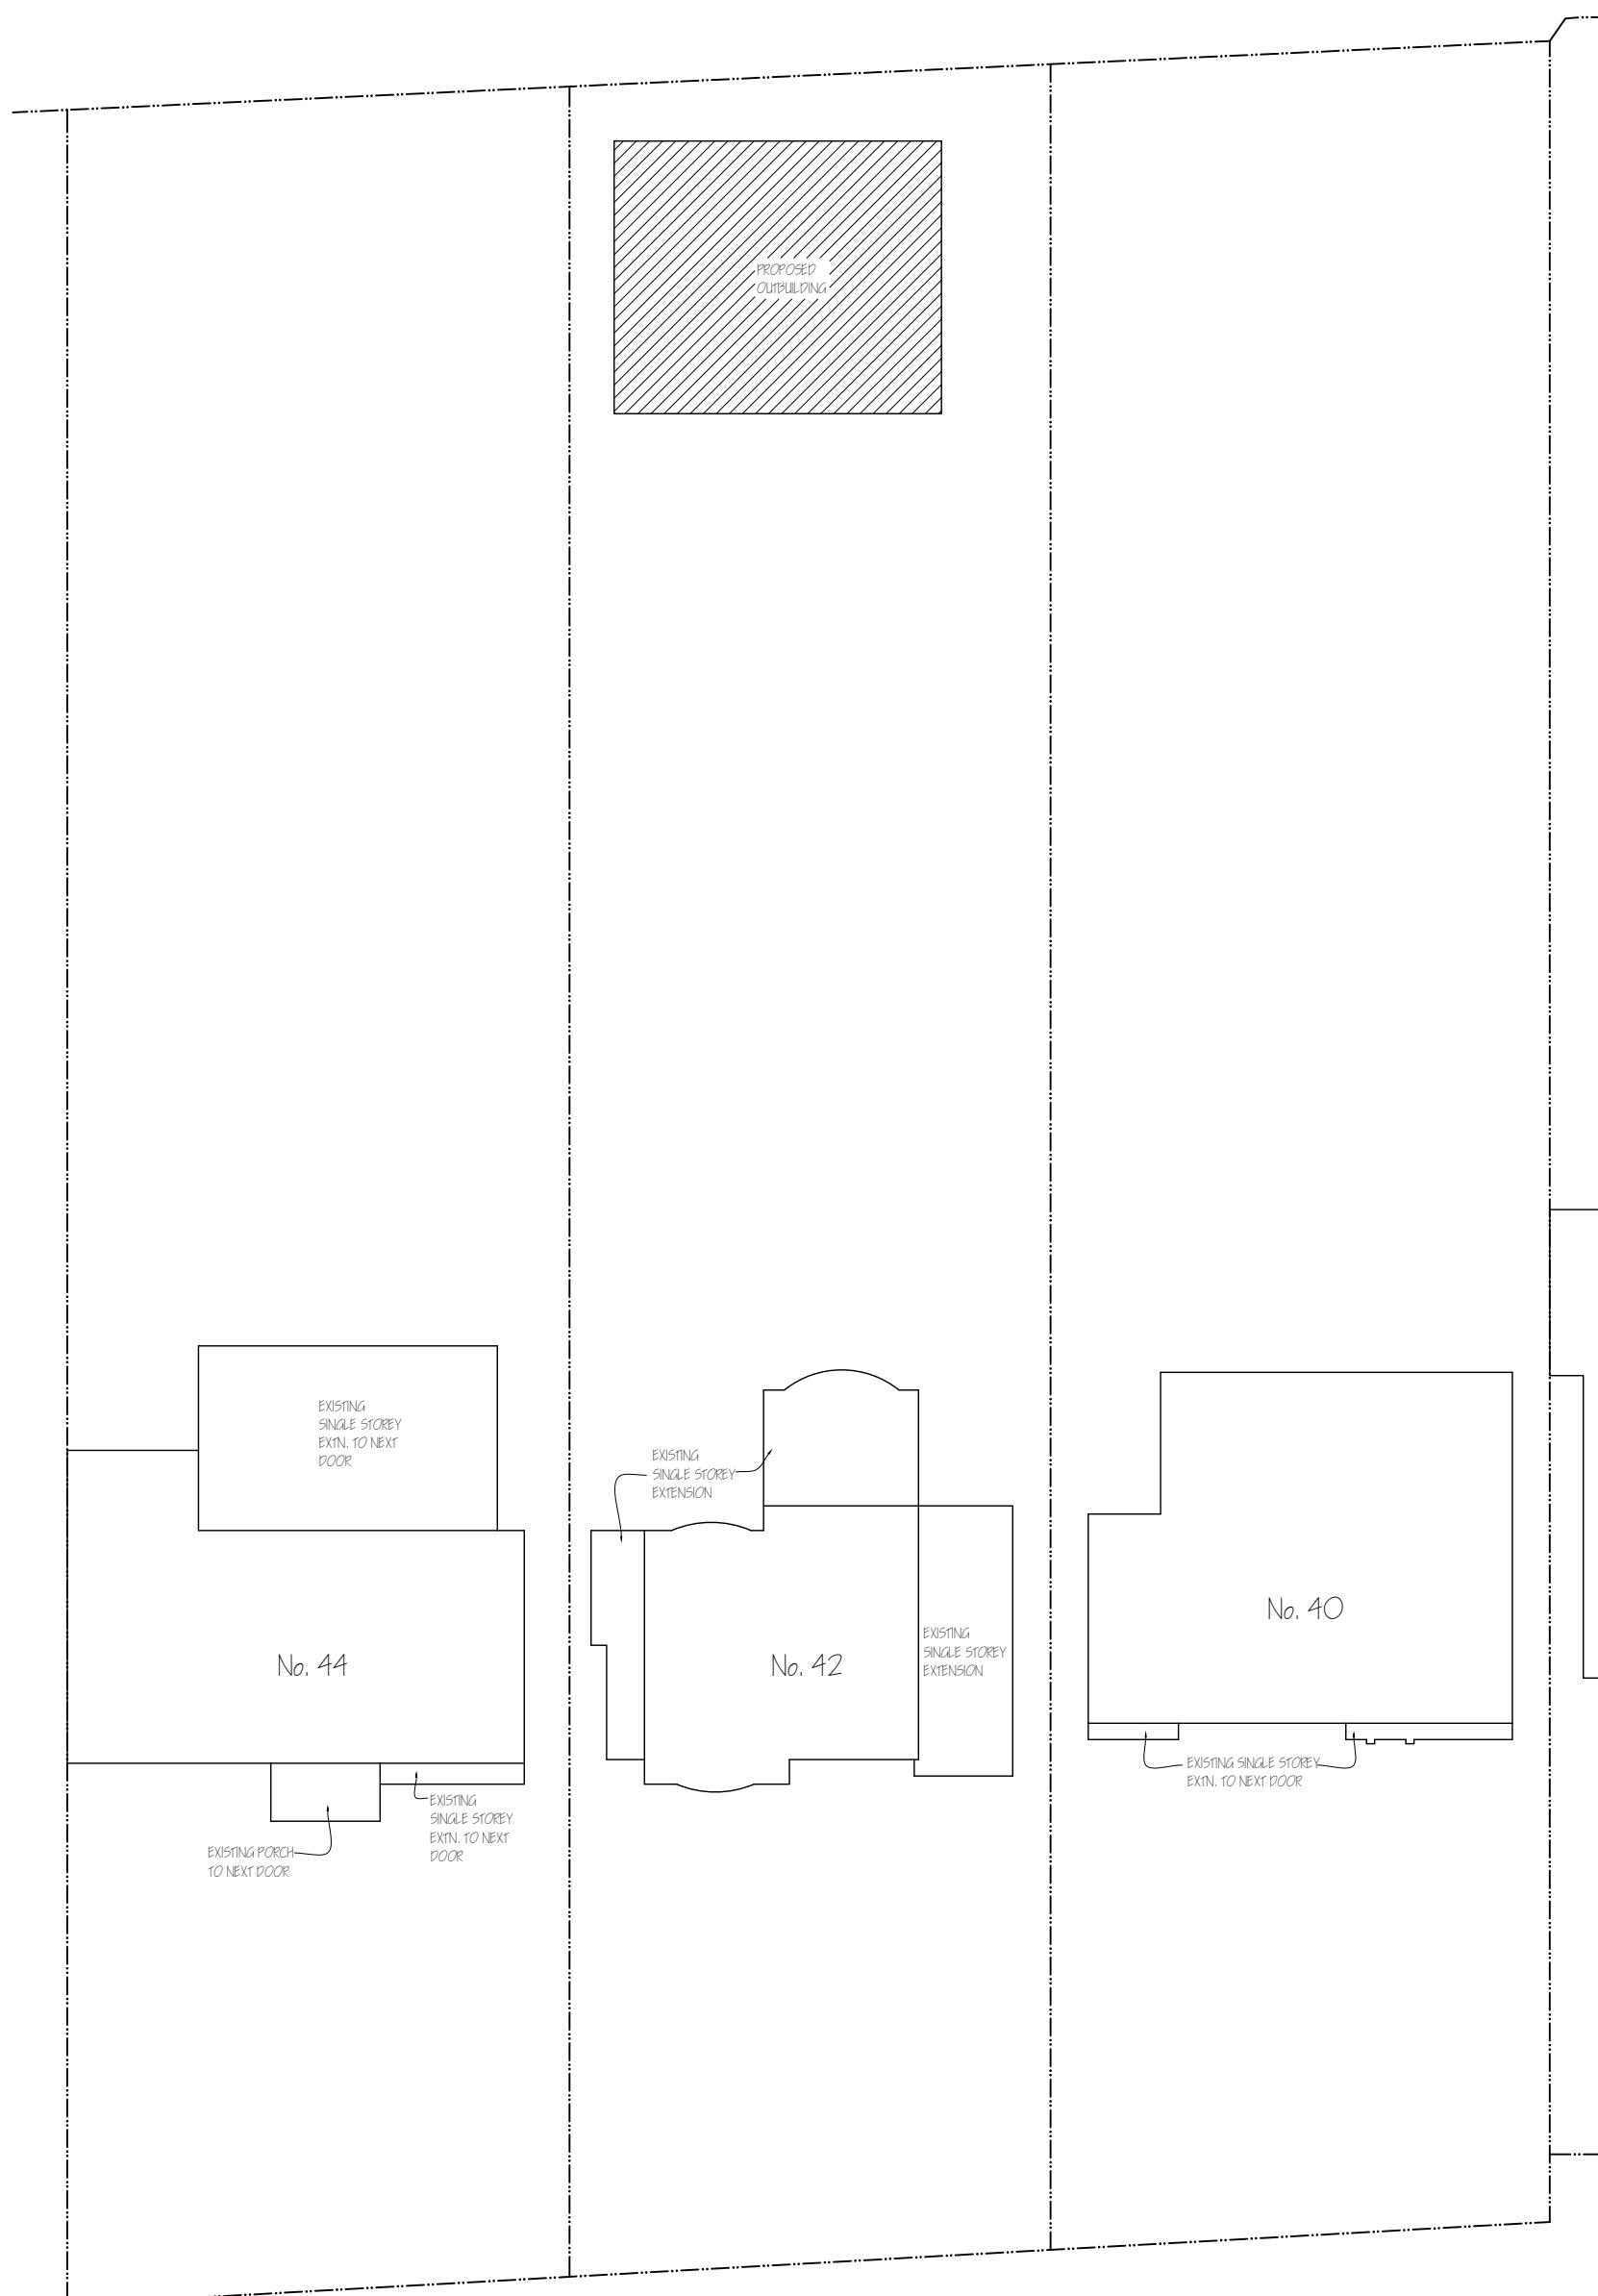

*Nigel Fallon, B.Sc. (Hons) MBEng. 07768-408525*  
*Planning & Development Consultant, Building Engineer.*

164 Japonica Lane,  
 Willen Park,  
 Milton Keynes, MK15 9EE.

ADDRESS:  
 42, WARREN ROAD,  
 ICKENHAM, UB10 8AD.

NO. - 03

REV: B

DRAWING TITLE: PROPOSED BLOCK PLAN

SCALE - 1: 200

DATE: 22/12/2025

DRG. PAPER SIZE: A3

