


EXISTING G/F (1:100)

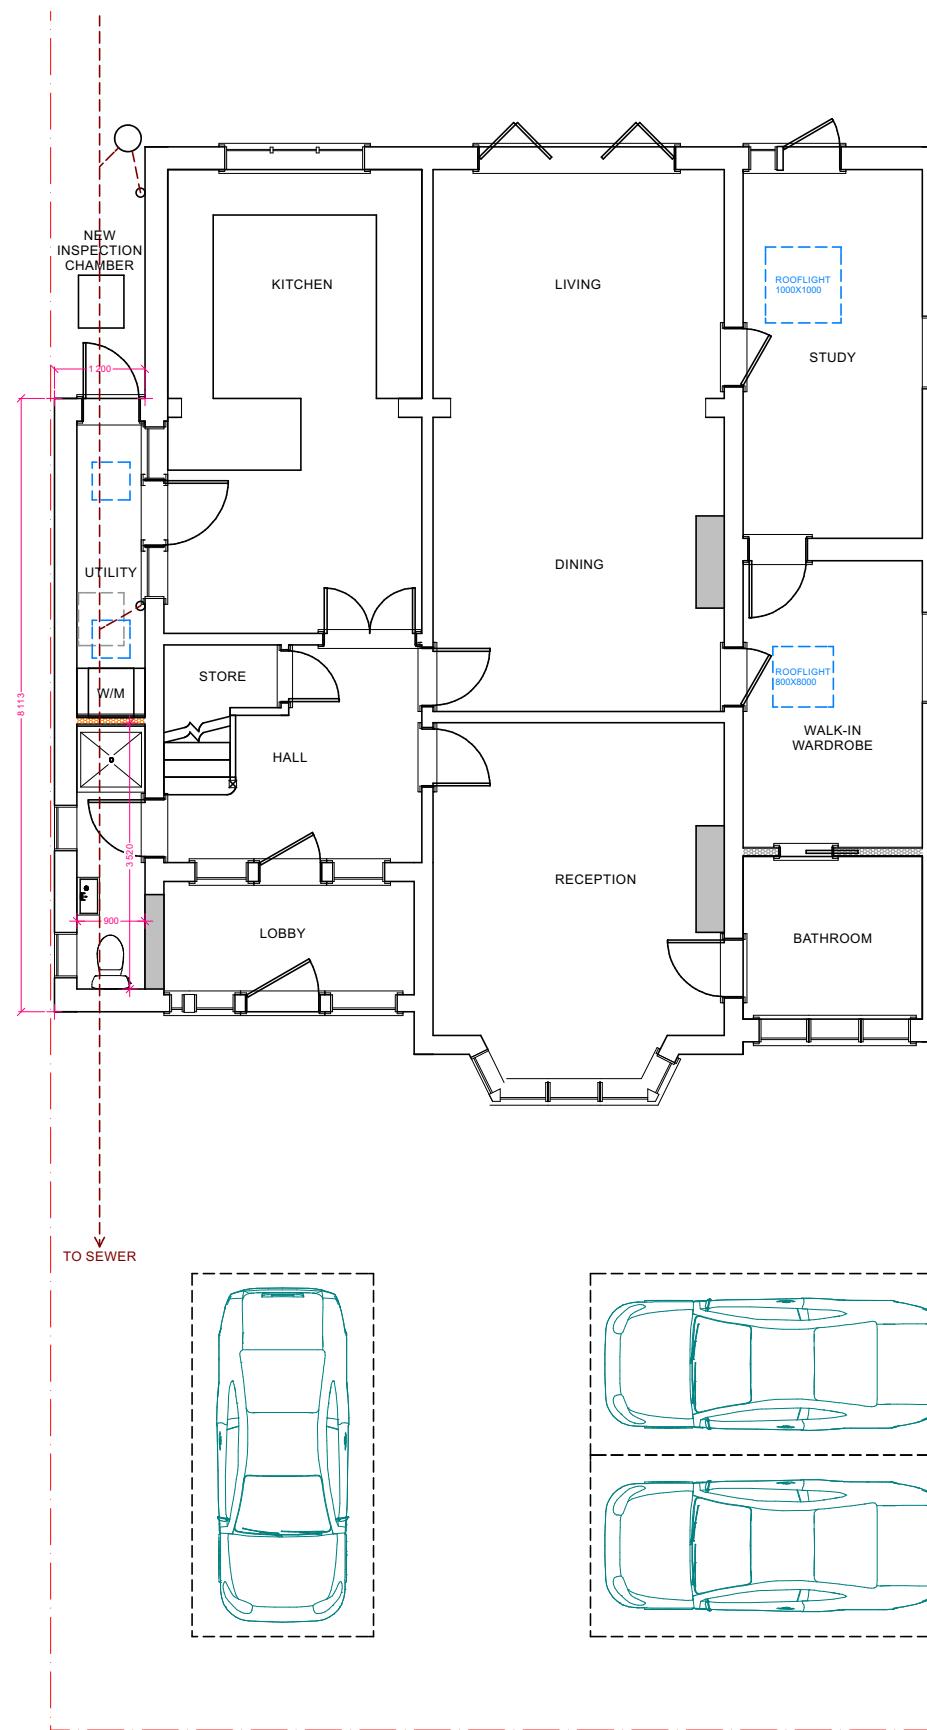

PROPOSED G/F (1:100)

AMENDMENTS DATE: REV.

Dimensions, area and levels where given are only approximate and subject to site survey. All dimensions are to be checked onsite. Figured dimensions only are to be taken from this drawing. This drawing is to be read in conjunction with all relevant consultants and/or specialists drawings. Any discrepancies or variations are to be referred to the designer before the affects works commences. This drawing is the intellectual property of OPS Chartered Surveyors and must not be copied, reproduced, modified or distributed without the author's consent.

OPS Chartered Surveyors

17 Garvin Avenue | Beaconsfield | Bucks | HP91RD
info@ops-surveyors.co.uk
www.ops-surveyors.co.uk
Tel: 07881457903




ADDRESS:
59 Pembroke Road, Ruislip, HA4 8NQ

CLIENT:
Ms AU-YEUNG and Ms Chung

DRAWING:
PLANNING
PROPOSAL: Garage conversion and side extension


@ISO A3 (297 x 420)		
DRAWN: SC	DRAWING NUMBER	REV.
SCALE: AS SHOWN	2024-59PR-PL-1	1.0B
DATE: 08/08/2024	SHEET: # 1 / 4	

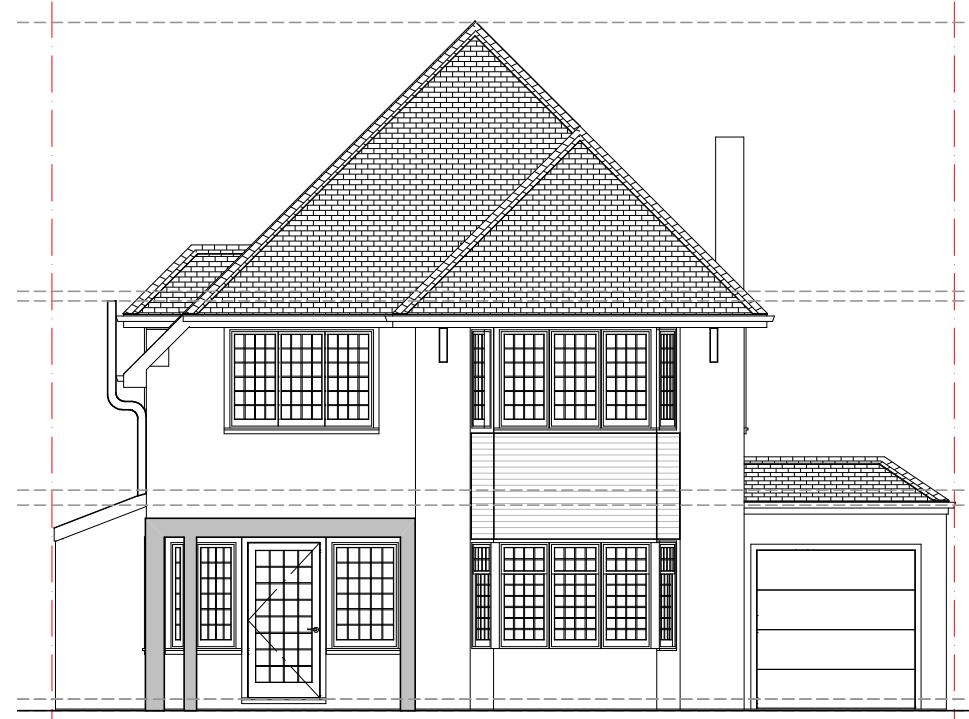

EXISTING FRONT (1:100)




EXISTING REAR (1:100)

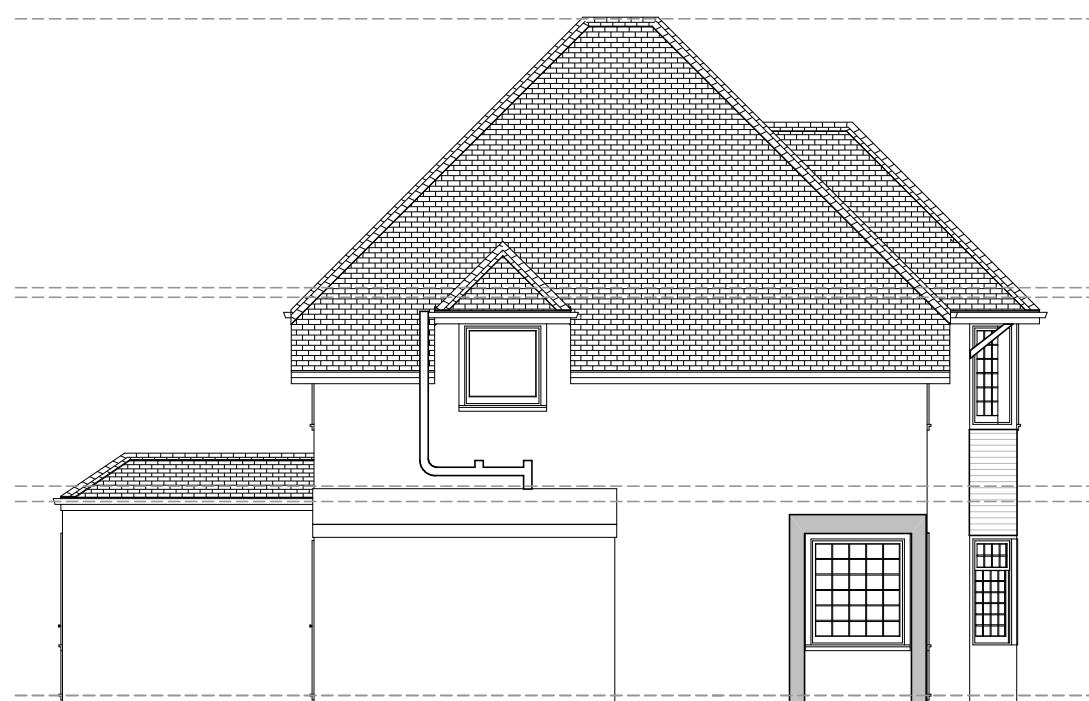

EXISTING SIDE (1:100)



EXISTING SIDE (1:100)

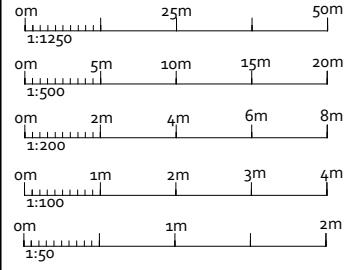

AMENDMENTS DATE: REV.

Dimensions, area and levels where given are only approximate and subject to site survey. All dimensions are to be checked onsite. Figured dimensions only are to be taken from this drawing. This drawing is to be read in conjunction with relevant consultants and /or specialists drawings. Any discrepancies or variations are to be notified to the designer before the affects works commences. This drawing is the intellectual property of OPS Chartered Surveyors and must not be copied, reproduced, modified or distributed without the author's consent.

OPS Chartered Surveyors

17 Garvin Avenue | Beaconsfield | Bucks | HP91RD
info@ops-surveyors.co.uk
www.ops-surveyors.co.uk
Tel: 07881457903




ADDRESS:
59 Pembroke Road, Ruislip, HA4 8NQ


CLIENT:
Ms AU-YEUNG and Ms Chung

DRAWING:
PLANNING
PROPOSAL: Garage conversion and side extension


@ISO A3 (297 x 420)		
DRAWN: SC	DRAWING NUMBER	REV.
SCALE: AS SHOWN	2024-59PR-PL-2	1.0B
DATE: 08/08/2024	SHEET: # 2 / 4	

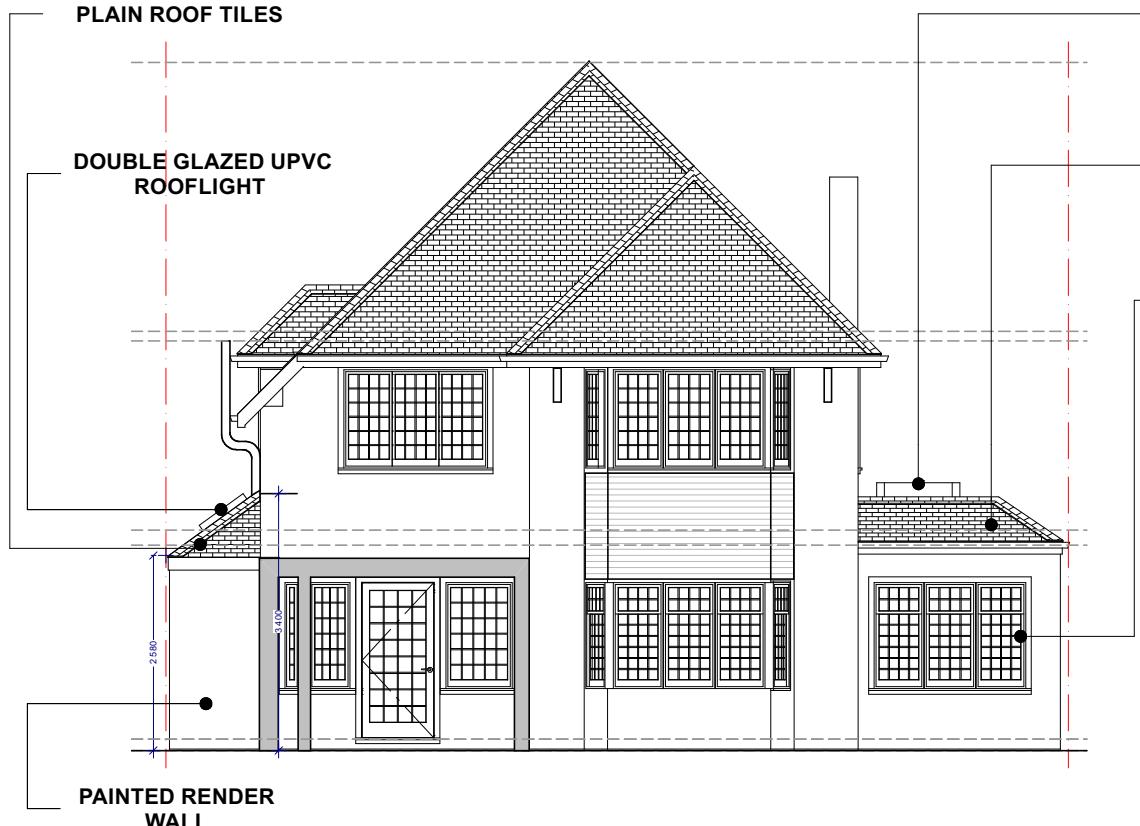


PROPOSED FRONT (1:100)

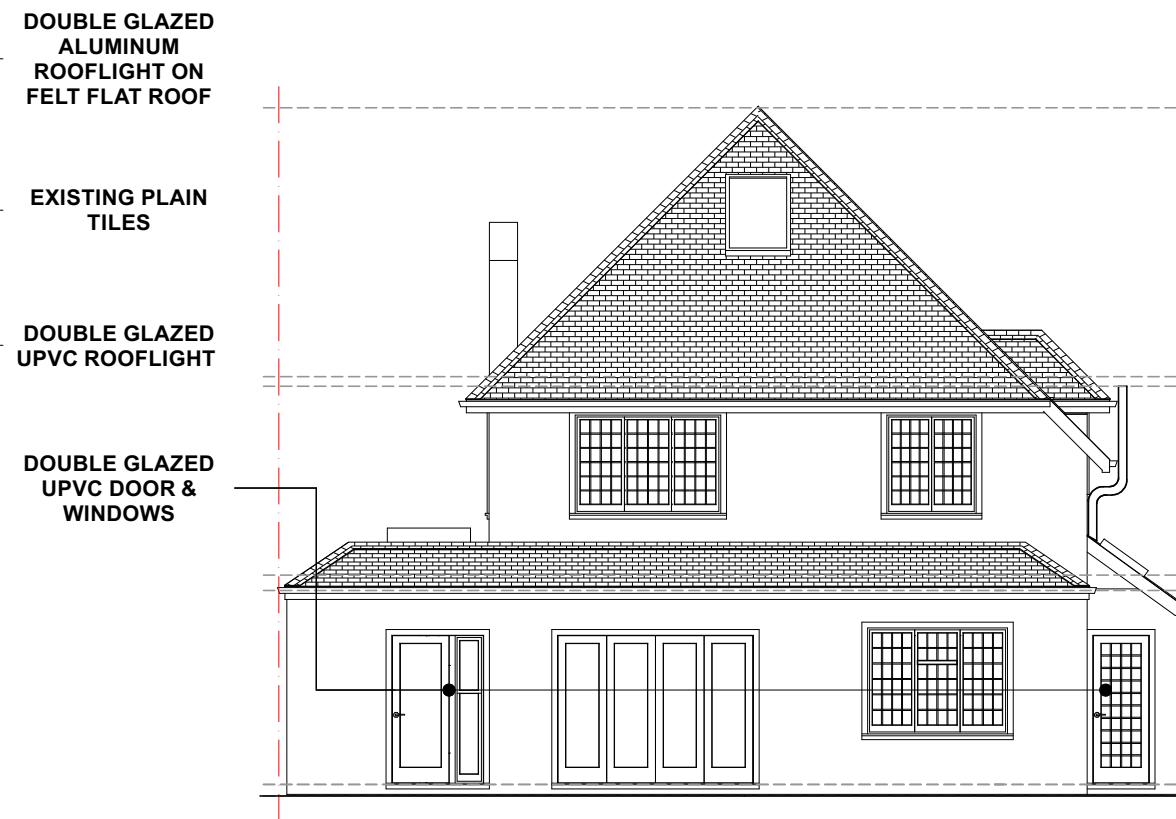


PROPOSED REAR (1:100)

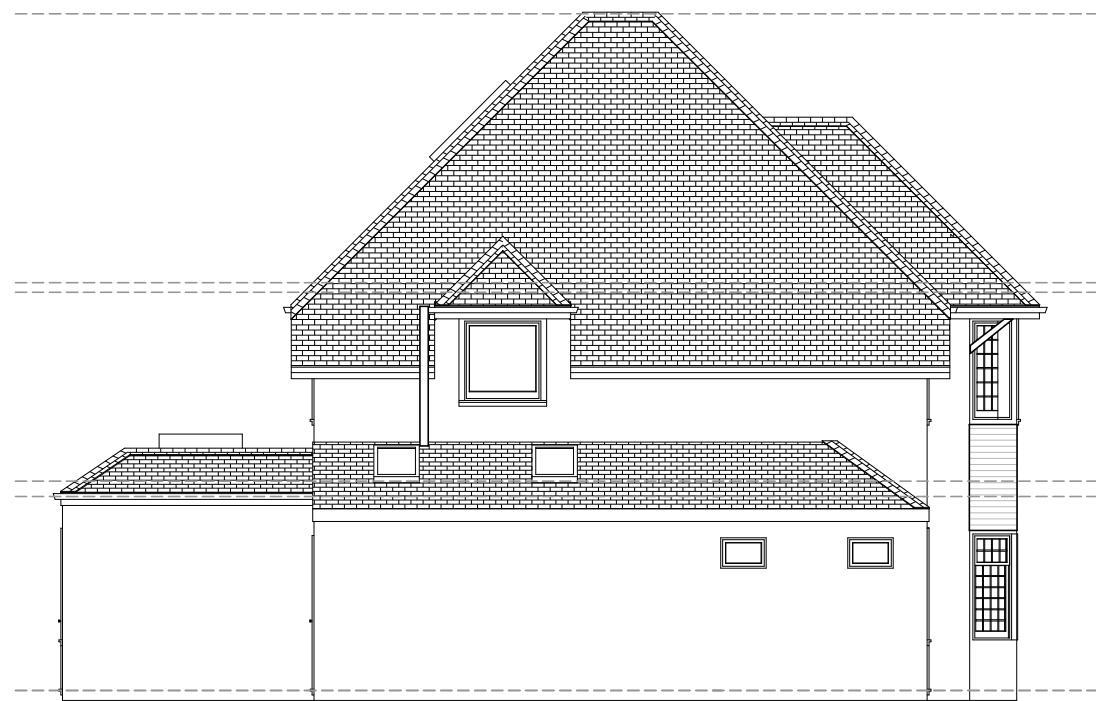

PROPOSED SIDE (1:100)

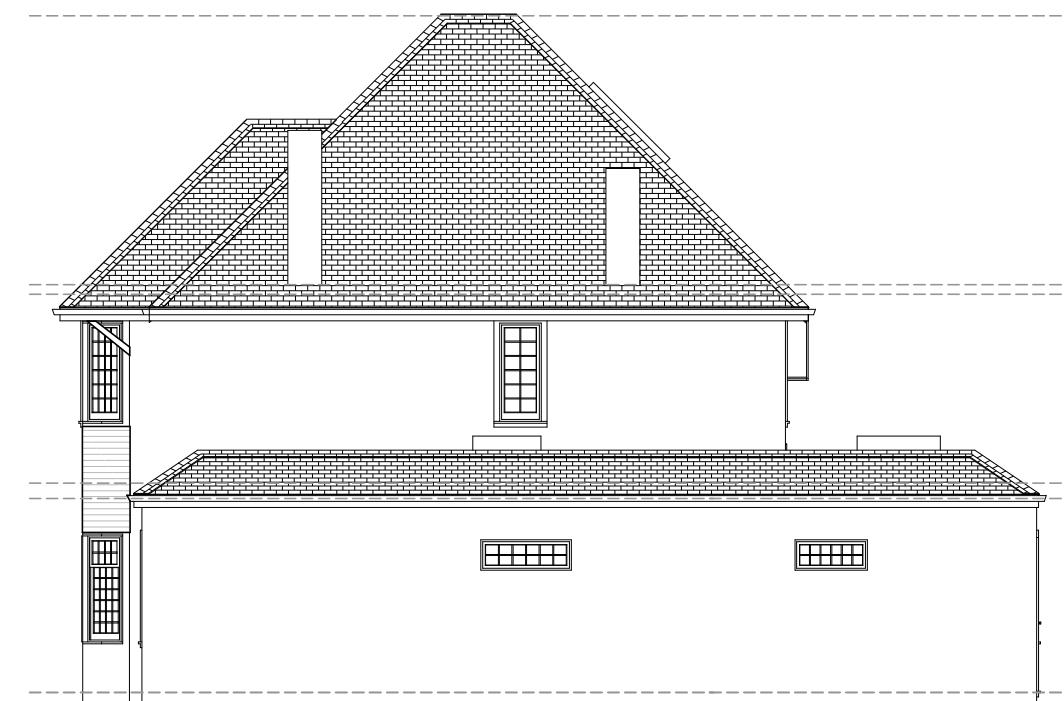

PROPOSED SIDE (1:100)

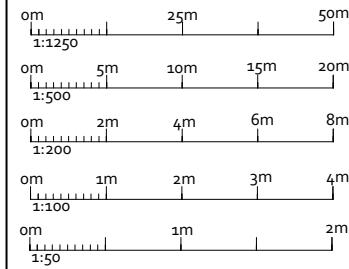

ALL MATERIALS TO MATCH THE EXISTING

AMENDMENTS DATE: REV.

Dimensions, area and levels where given are only approximate and subject to site survey. All dimensions are to be checked onsite. Figured dimensions only are to be taken from this drawing. This drawing is to be read in conjunction with all relevant consultants and/or specialists drawings and documents and any discrepancies or variations are to be referred to the designer before the affects works commences. This drawing is the intellectual property of OPS Chartered Surveyors and must not be copied, reproduced, modified or distributed without the author's consent.

OPS Chartered Surveyors

17 Garvin Avenue | Beaconsfield | Bucks | HP9 1RD
info@ops-surveyors.co.uk
www.ops-surveyors.co.uk
Tel: 07881457903




ADDRESS:
59 Pembroke Road, Ruislip, HA4 8NQ


CLIENT:
Ms AU-YEUNG and Ms Chung

DRAWING:
PLANNING
PROPOSAL: Garage conversion and side extension


@ISO A3 (297 x 420)		
DRAWN: SC	DRAWING NUMBER	REV.
SCALE: AS SHOWN	2024-59PR-PL-3	1.0B
DATE: 08/08/2024	SHEET: # 3 / 4	

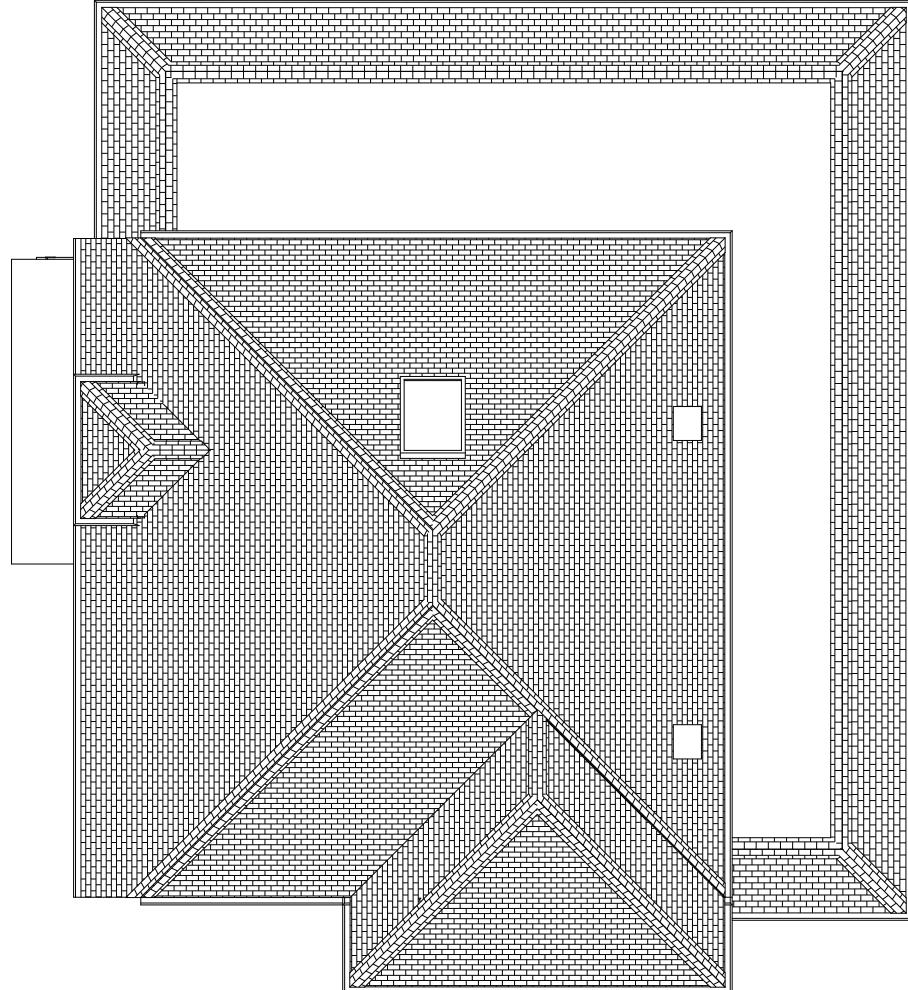

EXISTING ROOF PLAN (1:100)

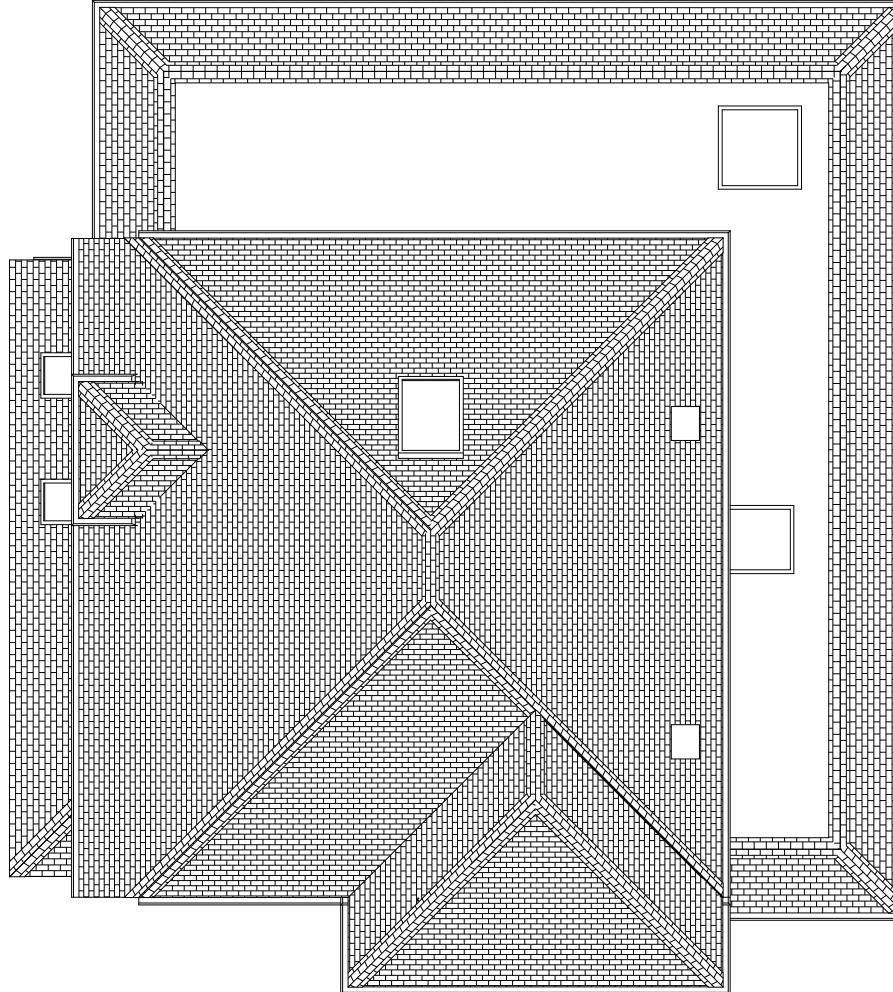

PROPOSED ROOF PLAN (1:100)

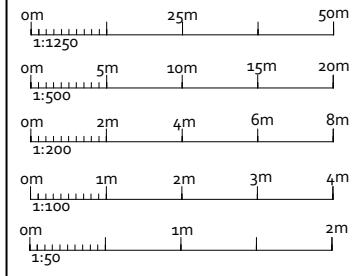

AMENDMENTS **DATE:** **REV.**

Dimensions, area and levels where given are only approximate and subject to site survey. All dimensions are to be checked onsite. Figured dimensions only are to be taken from this drawing. This drawing is to be read in conjunction with all relevant consultants and/or specialists drawings and documents and any discrepancy or variation are to be notified to the designer before the affects works commences. This drawing is the intellectual property of OPS Chartered Surveyors and must not be copied, reproduced, modified or distributed without the author's consent.

OPS Chartered Surveyors

17 Garvin Avenue | Beaconsfield | Bucks | HP91RD
info@ops-surveyors.co.uk
www.ops-surveyors.co.uk
Tel: 07881457903



ADDRESS:
59 Pembroke Road, Ruislip, HA4 8NQ

CLIENT:
Ms AU-YEUNG and Ms Chung

DRAWING:
PLANNING
PROPOSAL: Garage conversion and side extension

@ISO A3 (297 x 420)		
DRAWN: SC	DRAWING NUMBER	REV.
SCALE: AS SHOWN	2024-59PR-PL-4	1.0B
DATE: 08/08/2024	SHEET: # 4 / 4	