






Scale Bar in Metres at 1:100

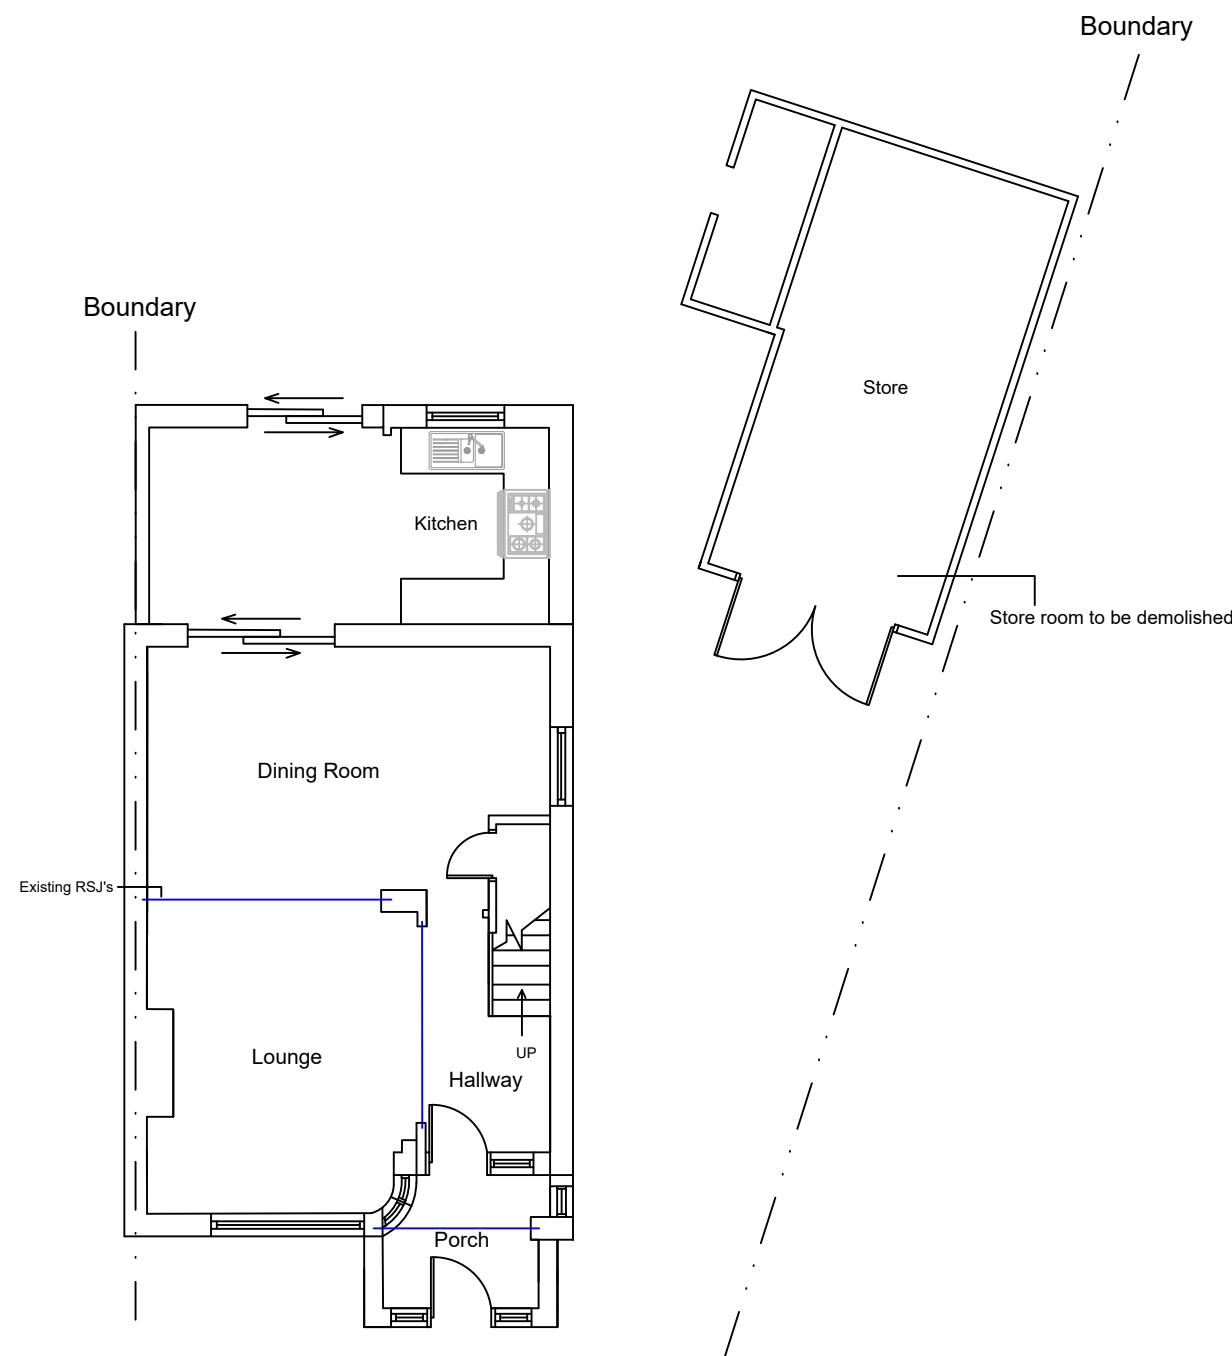


Existing Ground Floor Plan

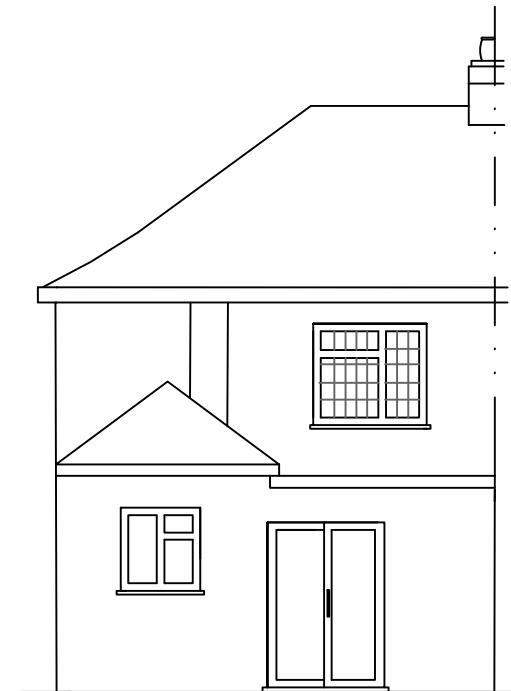


Existing Rear Elevation

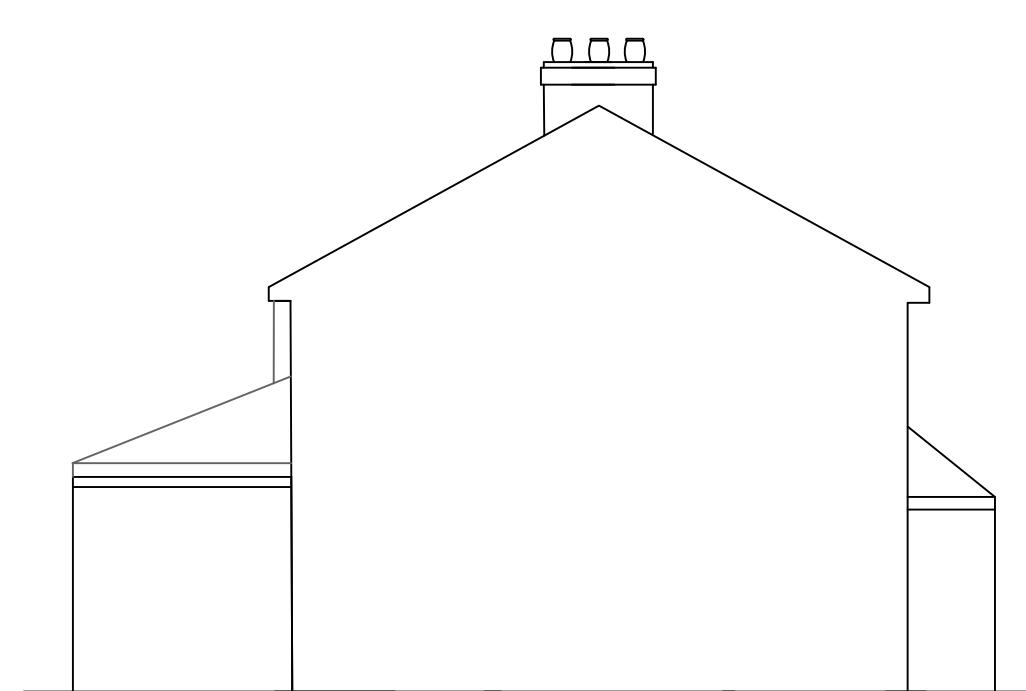

Existing Side Elevation View From No.20

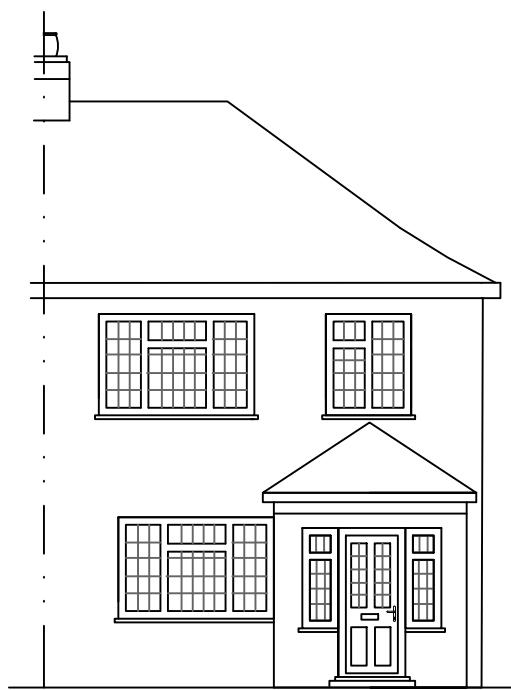

Existing Front Elevation

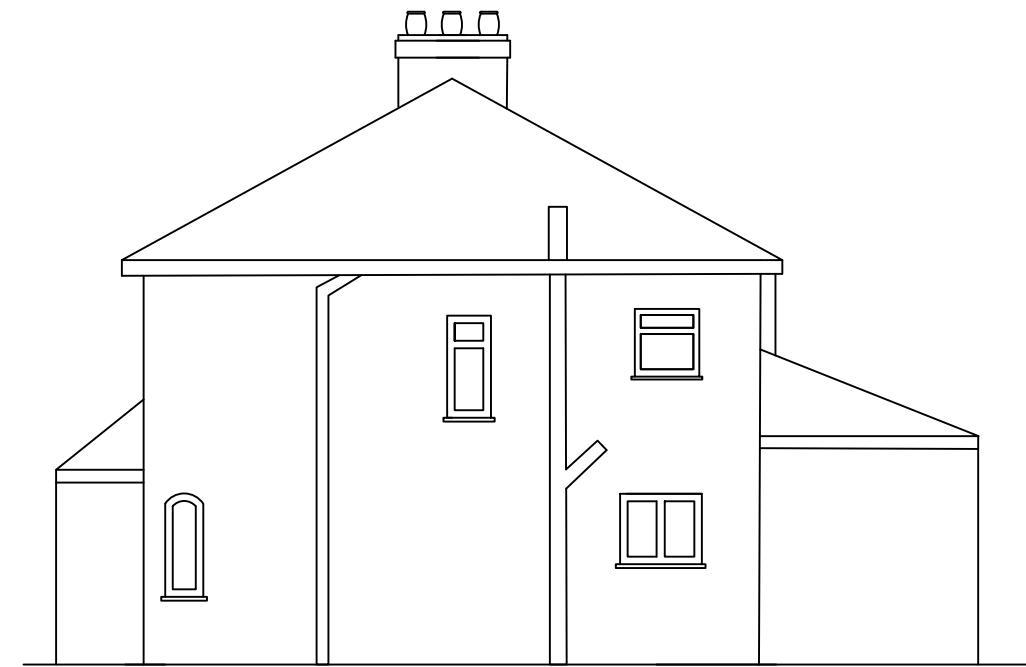

Existing Side Elevation View From No.16

Notes:

1. All dimensions are in mm unless otherwise stated.
2. This drawing is to be read in conjunction with any other relevant drawings.
3. All drawings are copyright©
4. Foundation depth of 1200mm relates only to subsoil conditions which are either gravel or sand

Revisions:

Site Address:

18 Bradenham Road, Hayes UB4 8LP

Drawing Title: Existing Floor Plan and Elevations

Scale: 1:100

Date: 9th January 2025

Ref: 18BRADENHAMROADFEBsiderearext 001