


FRONT ELEVATION AS PROPOSED

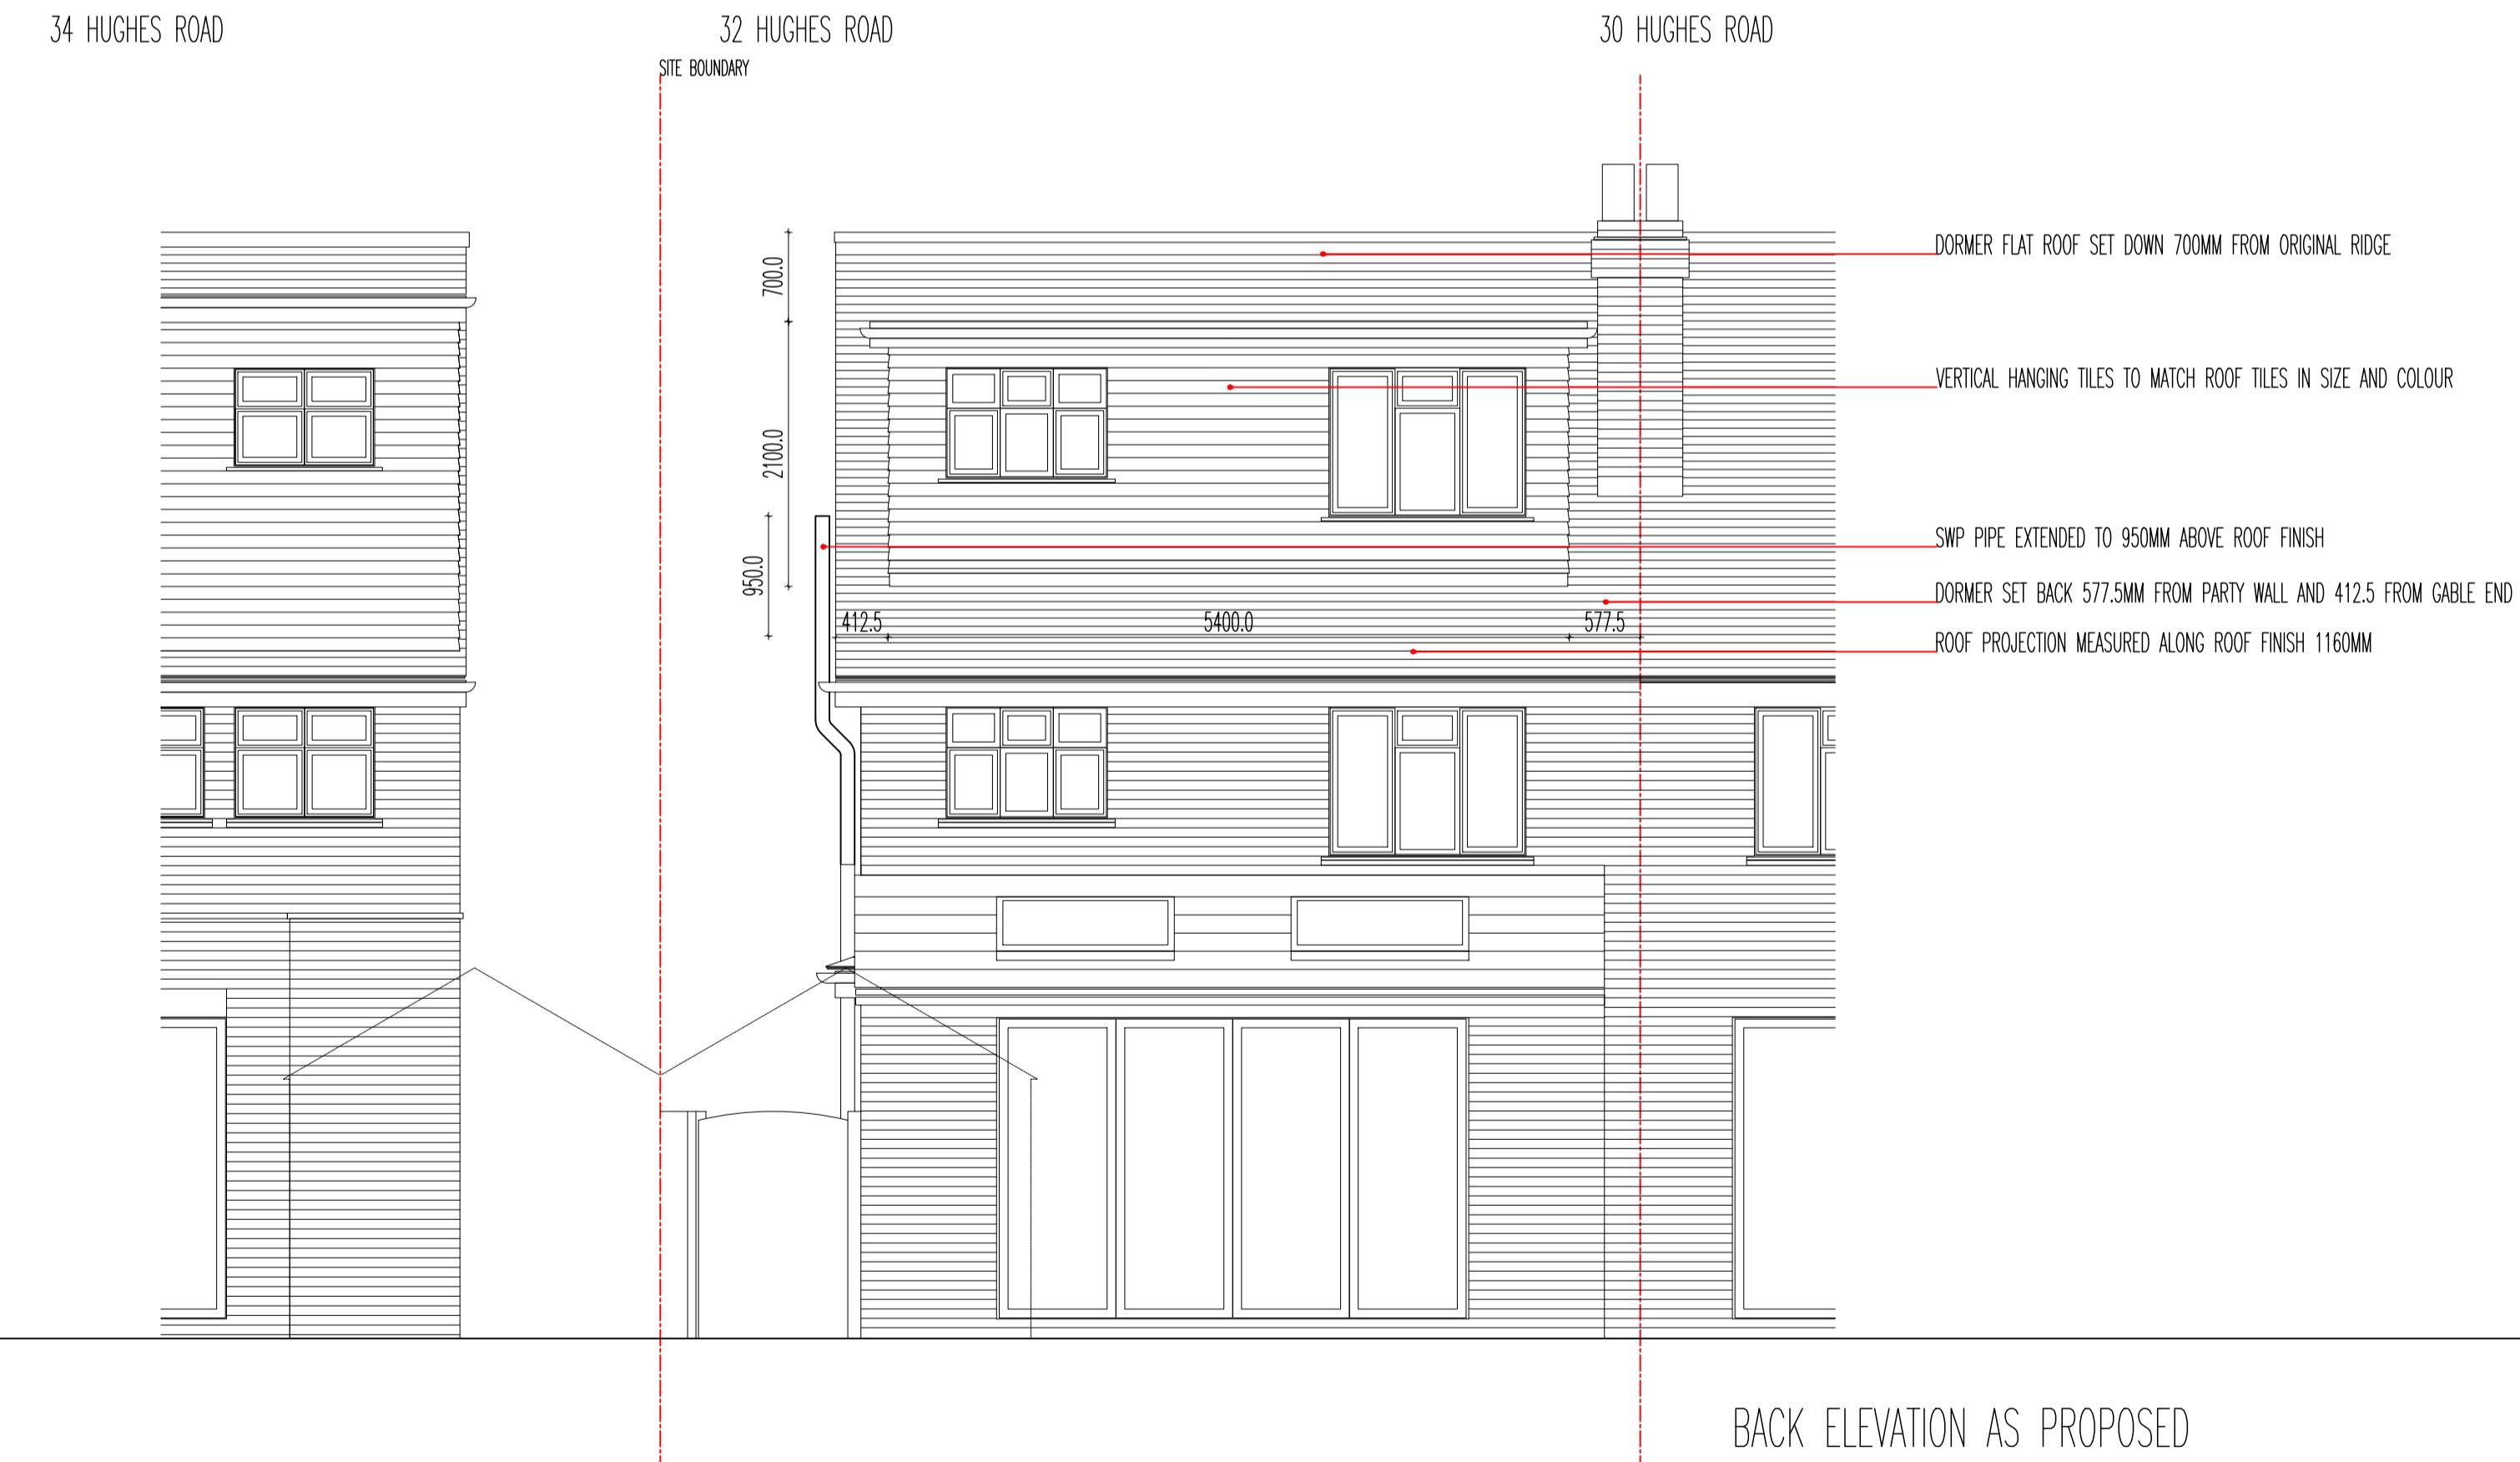

BACK ELEVATION AS PROPOSED

30 HUGHES ROAD

32 HUGHES ROAD

34 HUGHES ROAD

REVISIONS

THIS DRAWING IS THE PROPERTY OF PLANNING JTC AND IS ISSUED ON THE CONDITION  
THAT IT IS NOT REPRODUCED, DISCLOSED OR COPIED TO ANY UNAUTHORISED PERSON IN  
WHOLE OR PART WITHOUT PRIOR WRITTEN CONSENT.

RMJC Design  
tel 0776202245  
e mail j.circ@ntlworld.com

PROJECT: 32 HUGHES ROAD  
DRAWN BY: HAYS  
ISSUE: UB3 3AW  
TITLE: PLANNING  
PROJ NO: ELEVATIONS  
FRONT AND BACK  
PROPOSED

SCALE: 1:50@A1  
DRAWN BY: jtc  
ISSUE: PLANNING  
PROJ NO: DWG No: 11\_22 PL-04  
DATE: MAY 2022  
CHECKED BY: REV: