


1 EXISTING SITE PLAN
Scale: 1:200

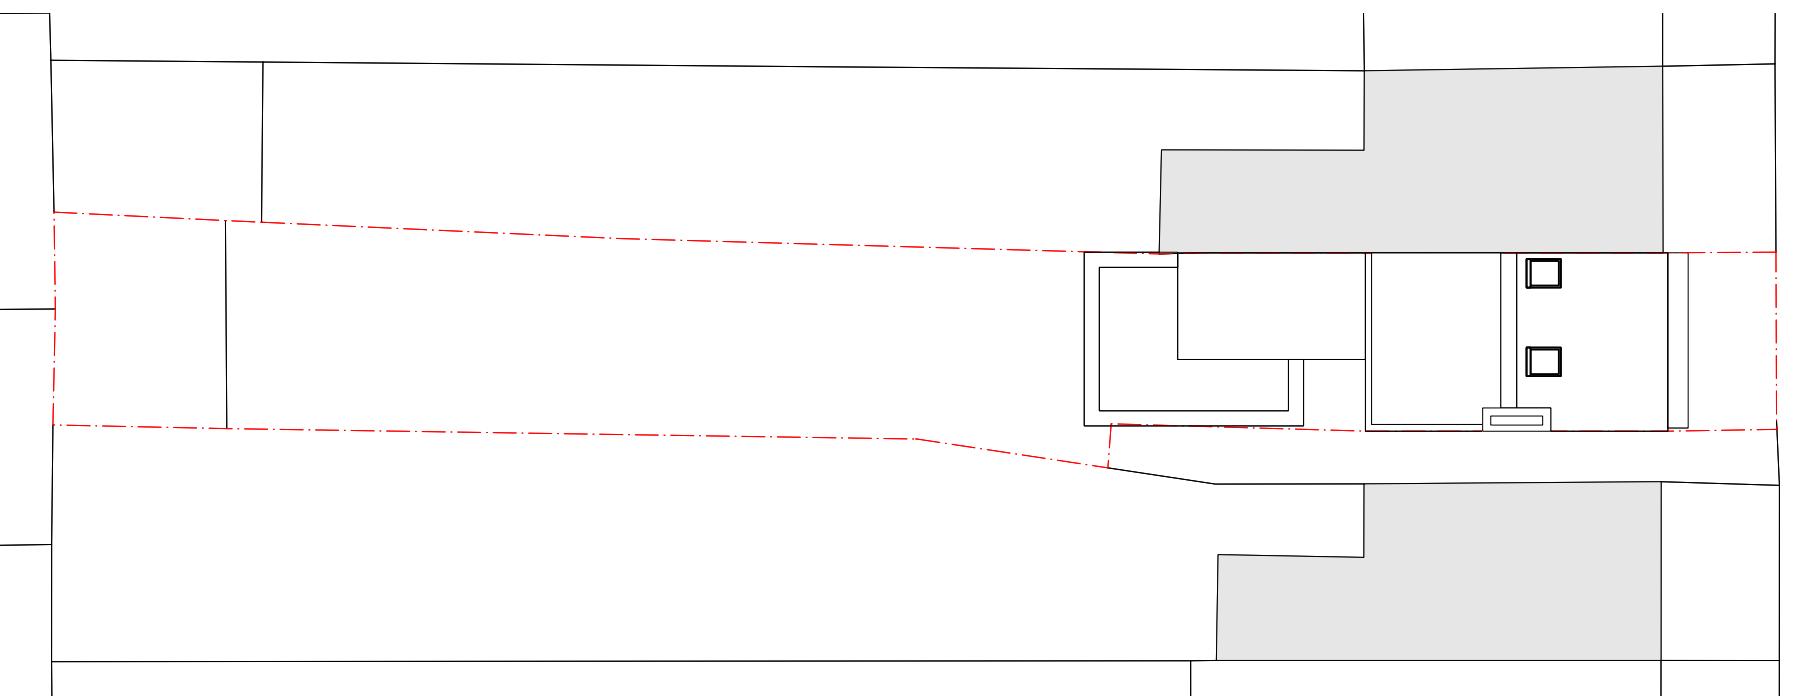

2 PROPOSED SITE PLAN
Scale: 1:200

ISSUE DATE REVISION

PROJECT
74 Clayton Road, Hayes UB3 1BA

CLIENT
Mr Kulvinder Sidhu

DRAWING
EXISTING & PROPOSED SITE PLAN

STONES
A R C H I T E C T S

All rights described in chapter IV of the copyright designs & patents act 1988 have been asserted. This drawing must not be scaled; only figured dimensions should be used. Check and verify all dimensions on site prior to commencing any work. Any discrepancies should be reported to the Architects immediately.

PROJECT # **2023.036** DWG # REV
DATE **13/12/2023**
SCALE **1:200**
DRAWN FA CHKD JC
D04

0 2 4 6 8 10 M

N

Stones Architects Ltd
50 Coldharbour Lane Hayes Middlesex UB3 3EP
t 020 8969 0000 e mail@stonesarchitects.co.uk w stonesarchitects.co.uk