


Existing Outbuilding Plan

Scale 1:50

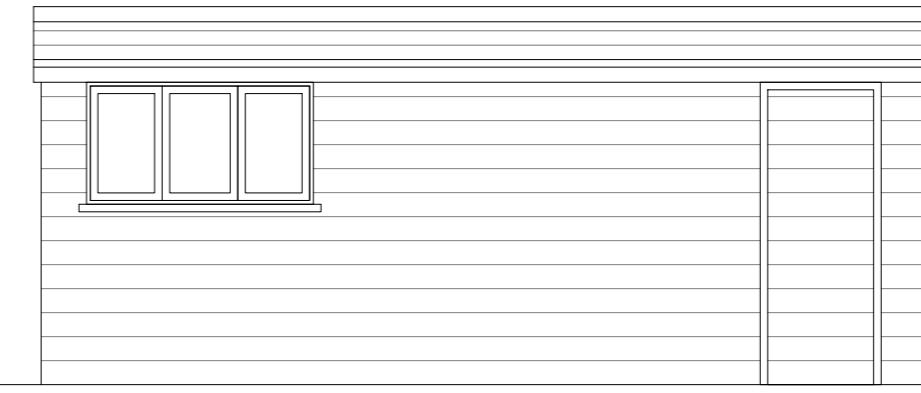


Existing Front Elevation

Scale 1:100




Existing Rear Elevation

Scale 1:100

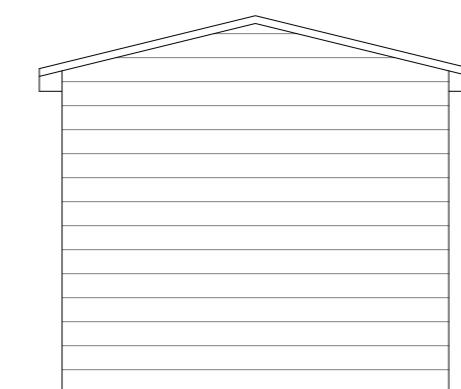

Existing Side Elevation

Scale 1:100

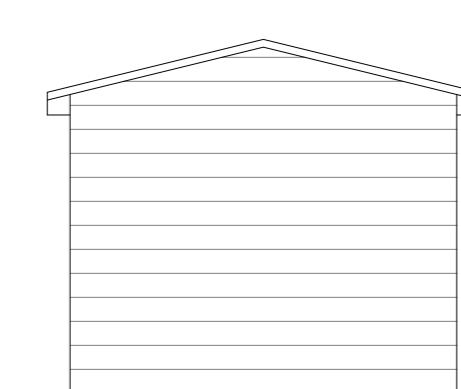

Existing Side Elevation

Scale 1:100





5 Meter
2
1
0
1:50

GENERAL NOTES:
 1. ALL DIMENSIONS ARE IN MILLIMETER.
 2. VERIFY ALL DIMENSIONS AND CONDITIONS BEFORE BUILDING OR
 STARTING CONSTRUCTION. NOTIFY THE DESIGNER IMMEDIATELY OF ANY
 DISCREPANCY OR VARIATION.
 3. ALL WORK TO COMPLY WITH CURRENT BUILDING REGULATIONS
 AND CODES OF PRACTICE

Title:

Existing Outbuilding Floor Plan & Elevations

| Site Address | Scale: 1:50 @A3 | Revision Date: |
|---------------------------------------|---------------------------------------------------------------|----------------|
| 7 Vine Lane, Uxbridge. UB10 0AY | Date: 06/02/2025 | |
| | Drawing No.: 2023/058 -01PD | |
| | Drawn By: RO | |
| | e:mail - faluckpatel@yahoo.com (M) +44 (0) 7871 466 254 | |

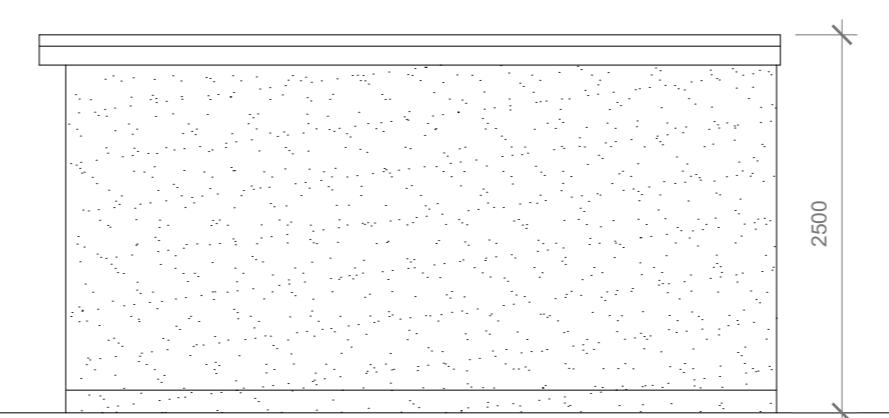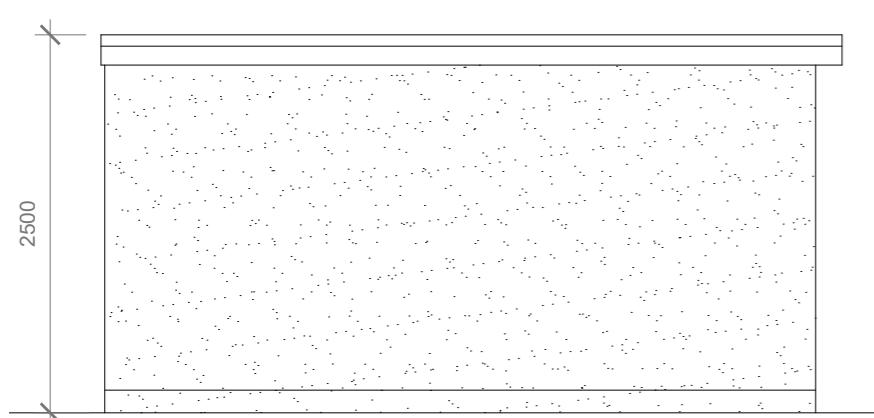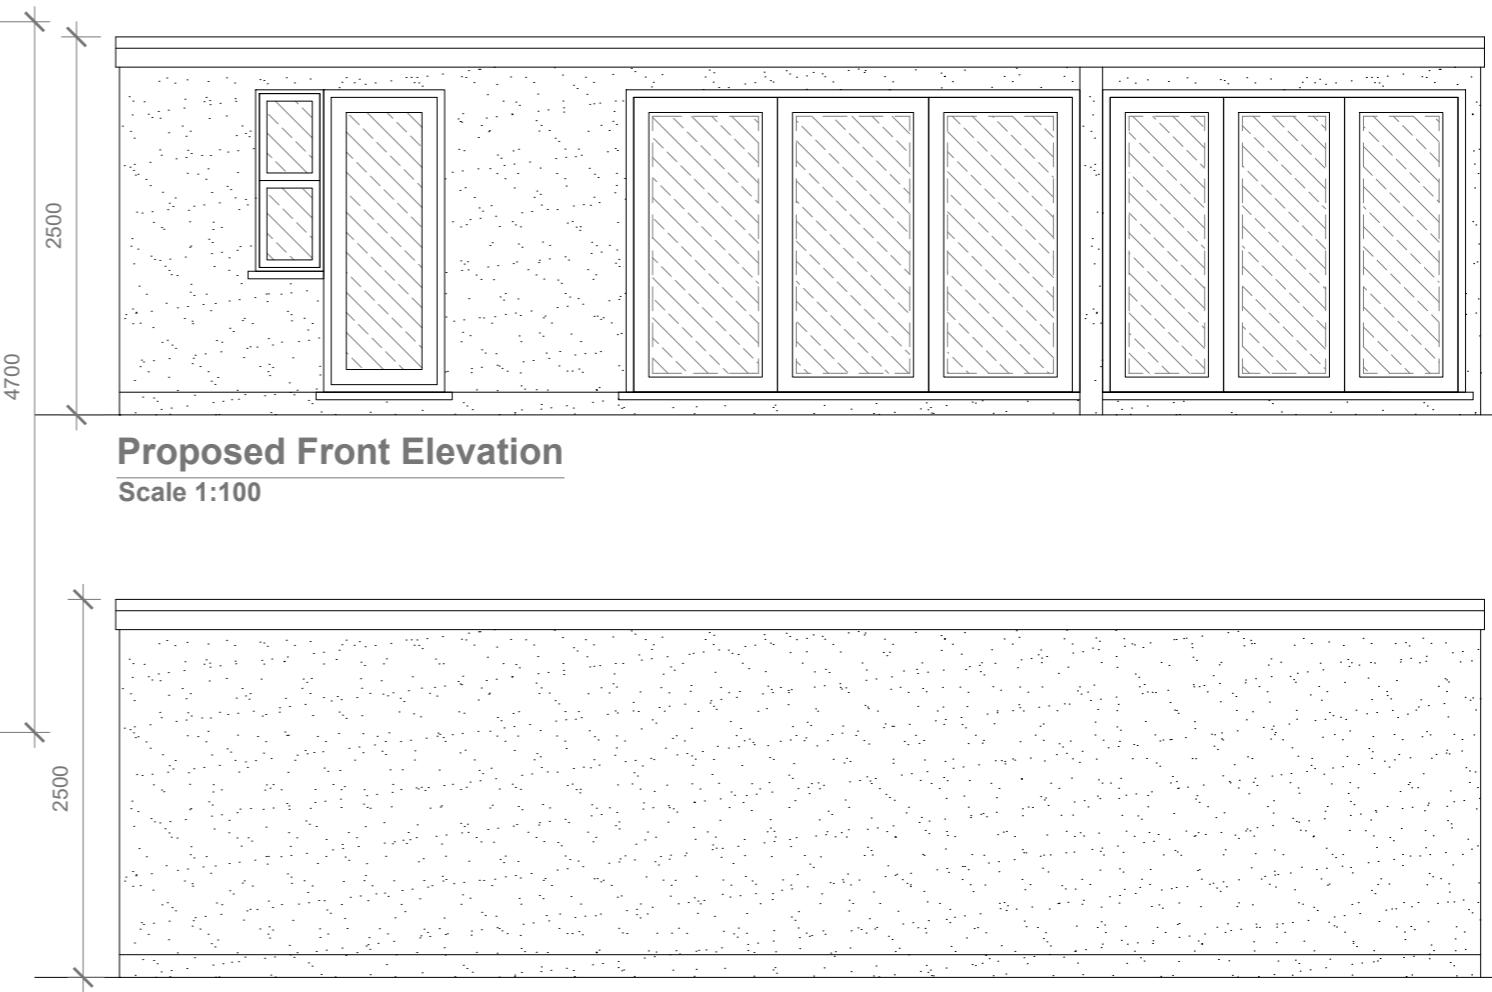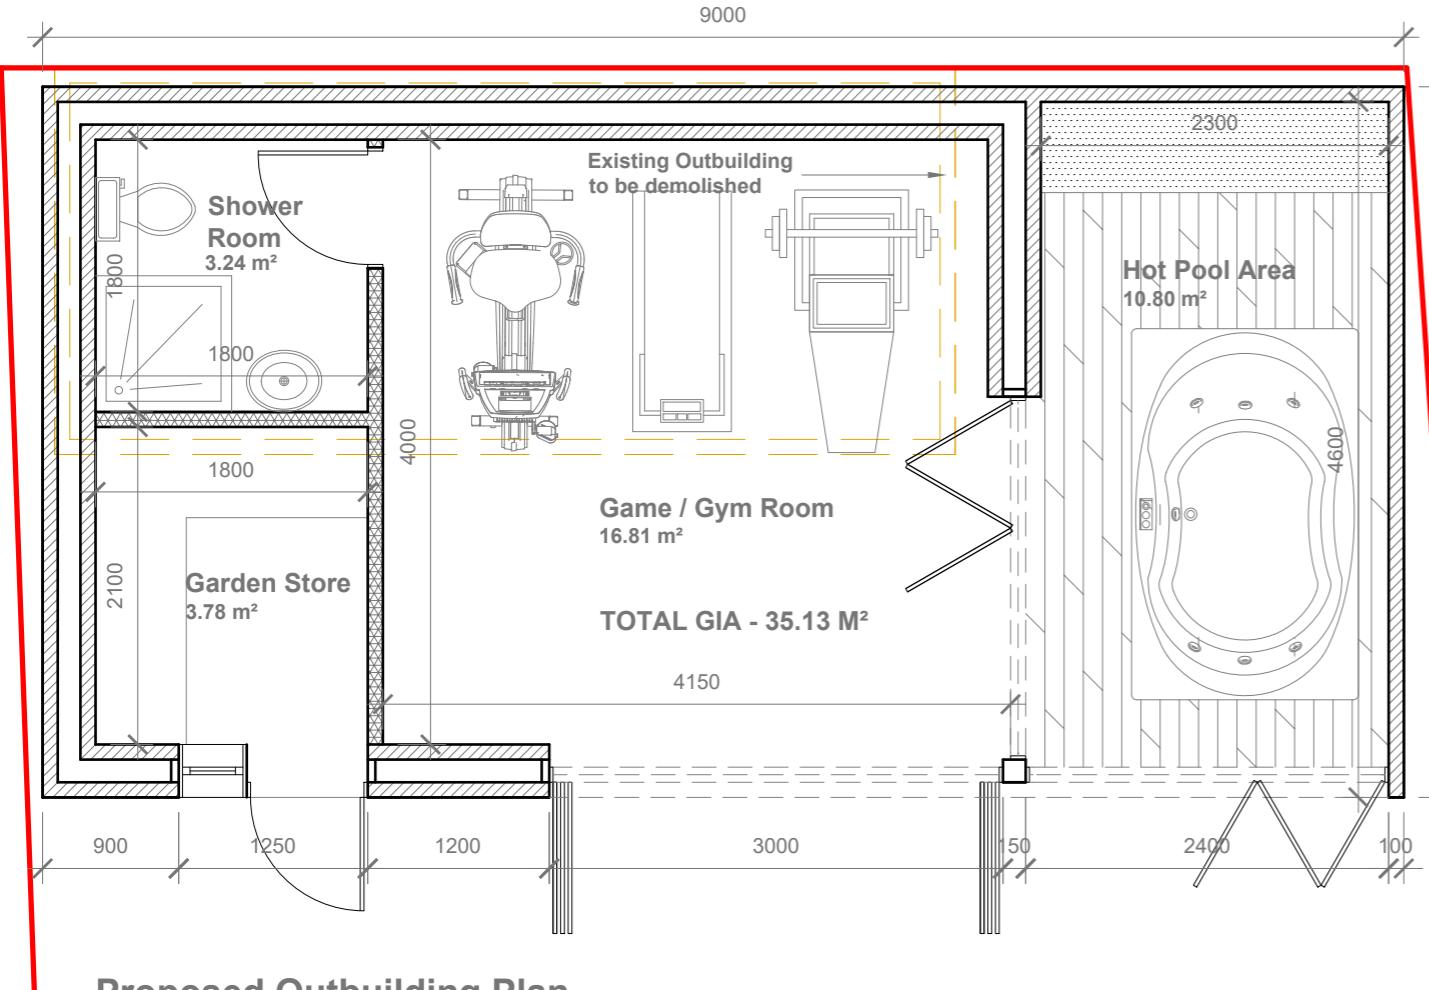

Proposed External Finish
Materials to Match Existing
External Finish Materials



GENERAL NOTES:

1. ALL DIMENSIONS ARE IN MILLIMETER.
2. VERIFY ALL DIMENSIONS AND CONDITIONS BEFORE BUILDING OR STARTING CONSTRUCTION. NOTIFY THE DESIGNER IMMEDIATELY OF ANY DISCREPANCY OR VARIATION.
3. ALL WORK TO COMPLY WITH CURRENT BUILDING REGULATIONS AND CODES OF PRACTICE

Title:

Proposed Outbuilding Floor Plan & Elevations

Site Address
7 Vine Lane,
Uxbridge.
UB10 0AY

Scale: 1:50 @A3
Date: 06/02/2025
Drawing No.: 2023/058 -02PD
Drawn By: RO

Revision Date:
e:mail - faluckpatel@yahoo.com
(M) +44 (0) 7871 466 254

Faluck Patel