



Note: The Drawings is for planning purpose and should not be used for construction.
All dimensions should be confirmed on site and any deviation should be reported back to designer.

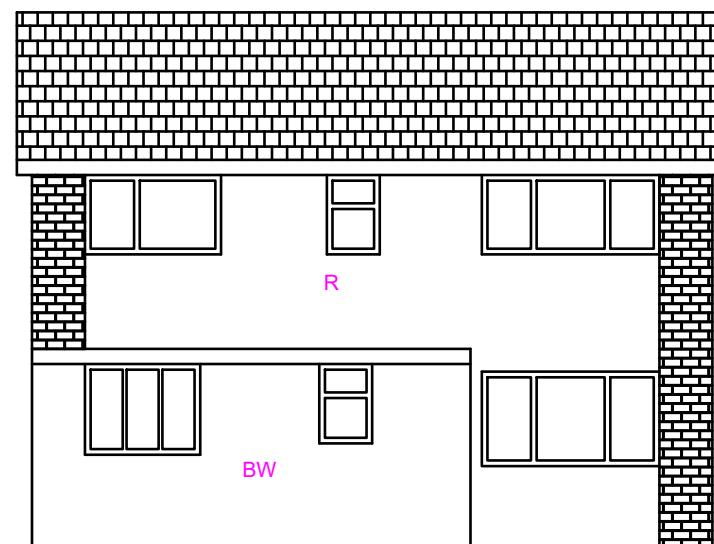


Proposed Front Elevation

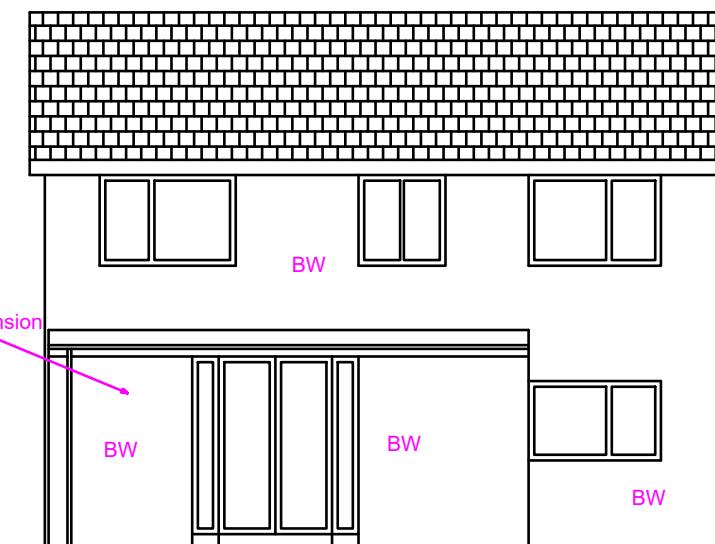


Proposed Rear Elevation

BW: Brickwork
R: Render
Bricks to Colour match with existing house

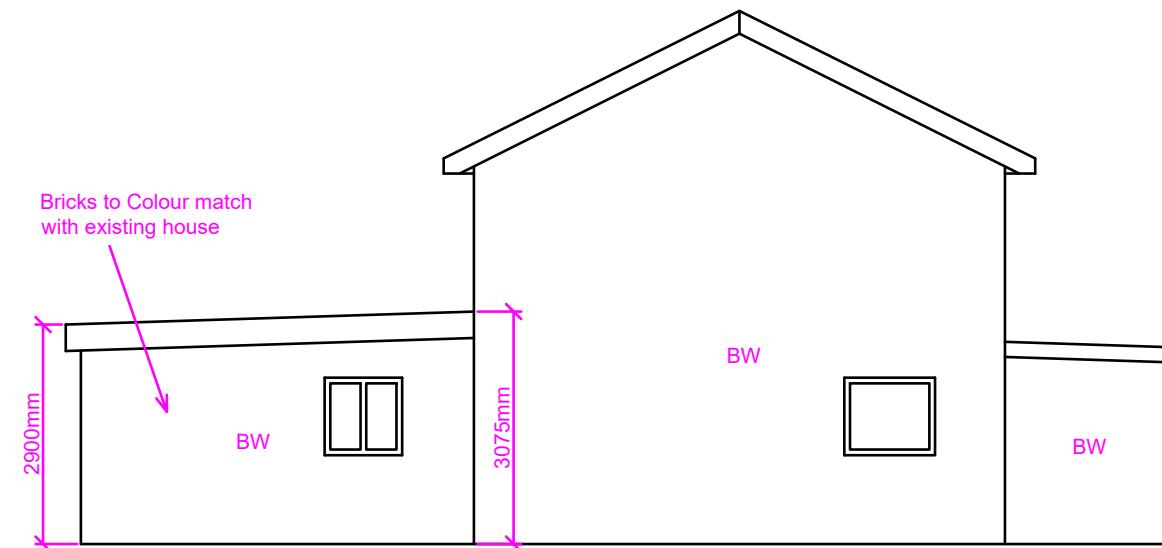

Proposed Side Elevation (LHS)

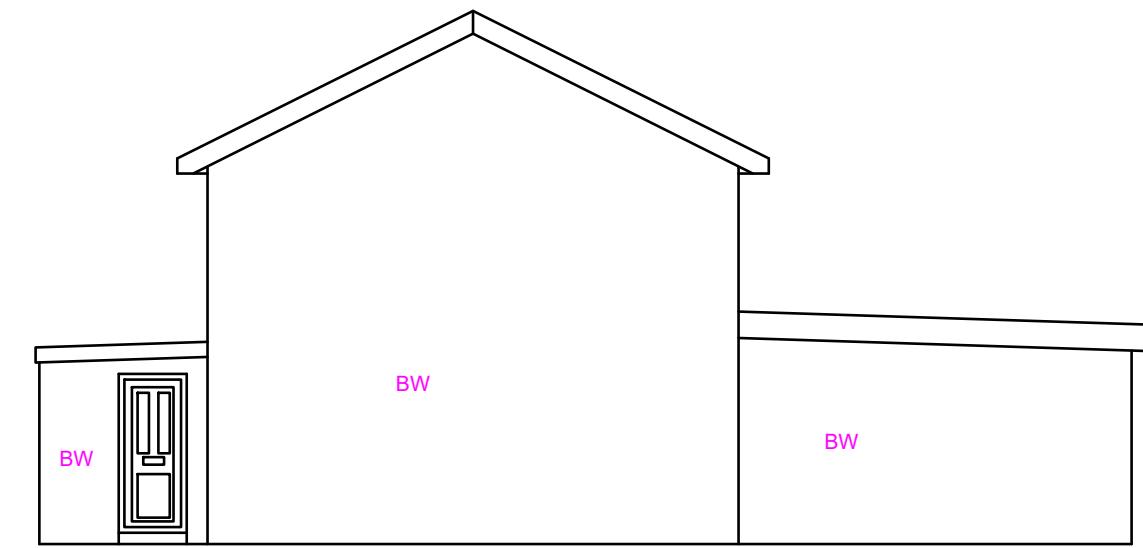

Proposed Side Elevation (RHS)

Proposed Development: Single Storey Rear Extension	Site Address: 65 Seaford Close Ruislip HA4 7HN	Revisions: <table border="1"> <tr> <th>Rev</th><th>Date</th><th>Description</th></tr> <tr> <td>A</td><td>13/01/2020</td><td></td></tr> <tr> <td></td><td></td><td></td></tr> <tr> <td></td><td></td><td></td></tr> <tr> <td></td><td></td><td></td></tr> </table>	Rev	Date	Description	A	13/01/2020											Drawing Description: Proposed Elevations	Scale: 1:100 Paper Size: A3 Sheet No: 4 of 5	ART CONSULTANTS (UK) LTD 113 LONG LANE STANWELL TW19 7AL M:07960071377 E: ARTCONSULTANTSUK@GMAIL.COM
Rev	Date	Description																		
A	13/01/2020																			