




Proposed Elevations - All Materials to Match Existing

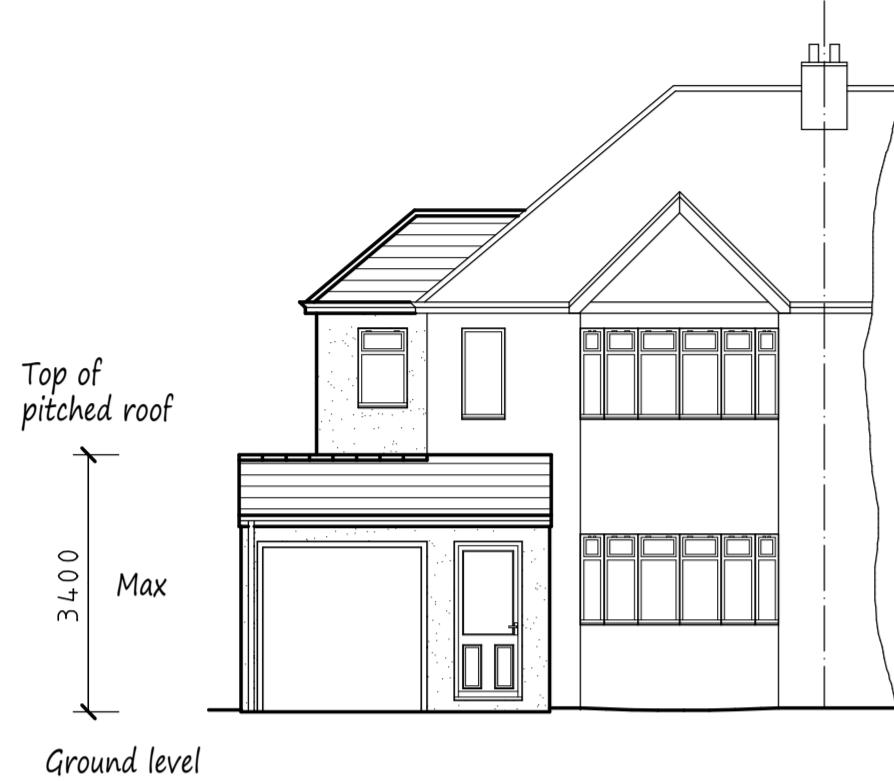


Front Elevation

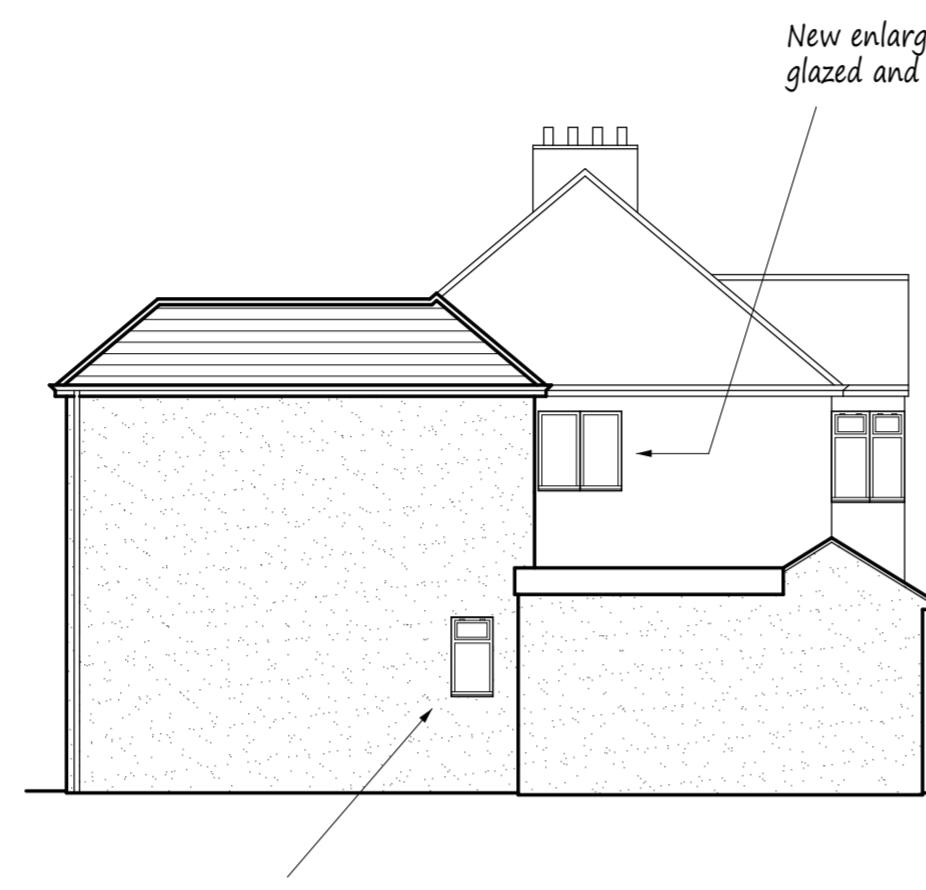

Side Elevation

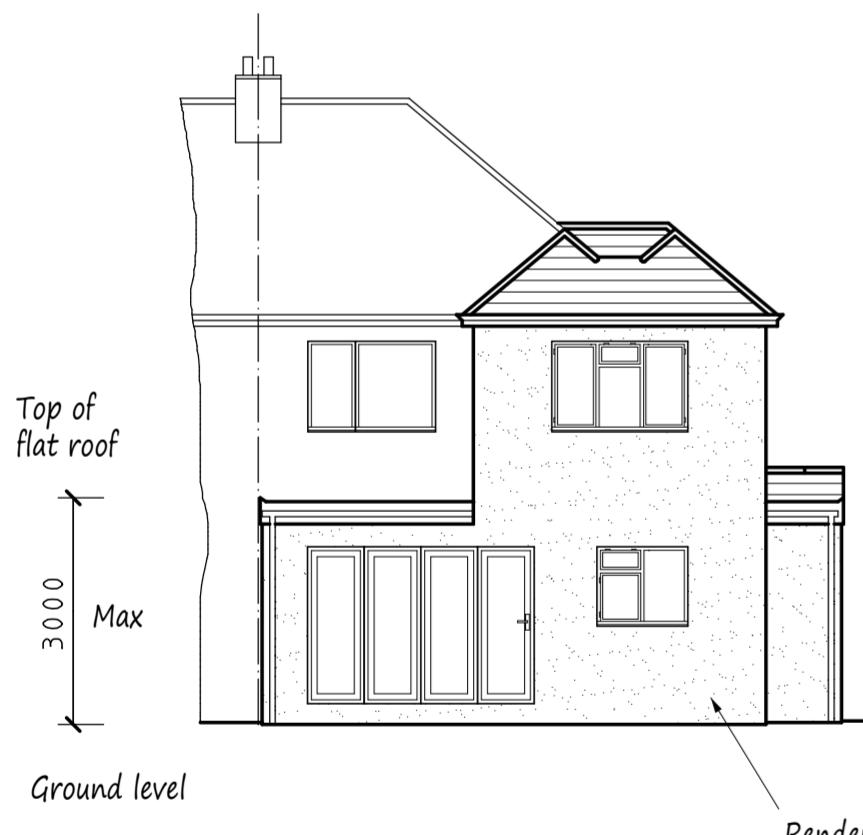

Rear Elevation

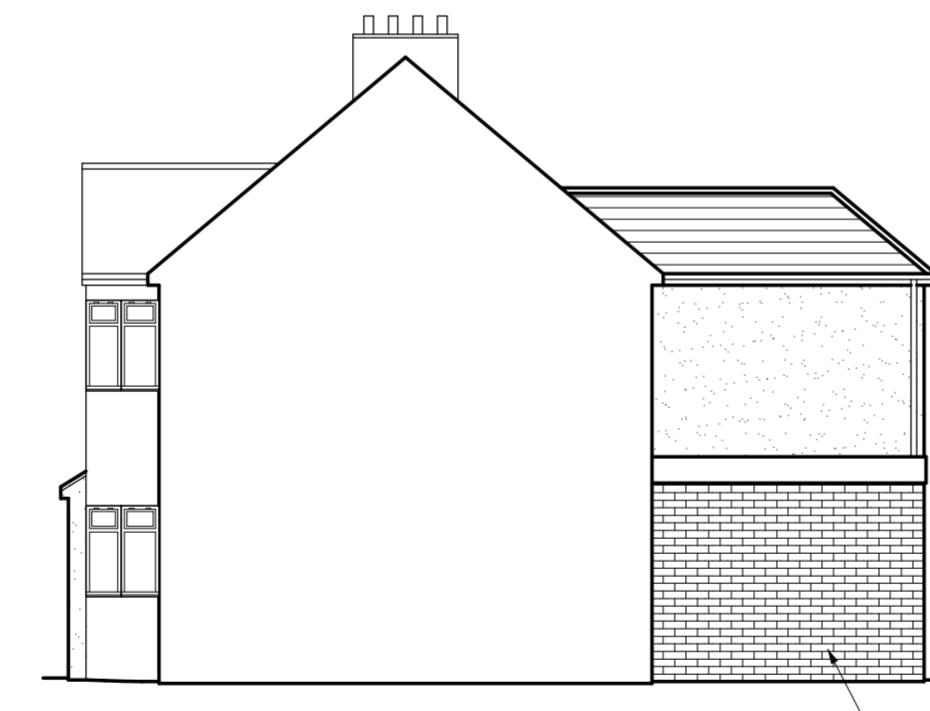


Side Elevation

This drawing to be read in conjunction with Drg No 4336/01


New enlarged window to be obscurely glazed and non-openable.

New side window to be obscurely glazed and non-openable up to 1.8m above FFL.

Face brickwork to wall next to neighbours boundary.

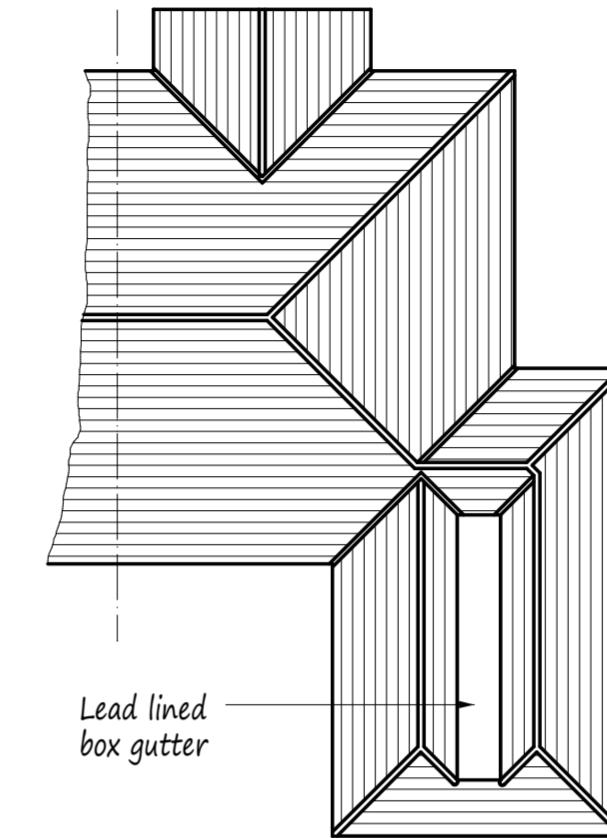

Roof Plan

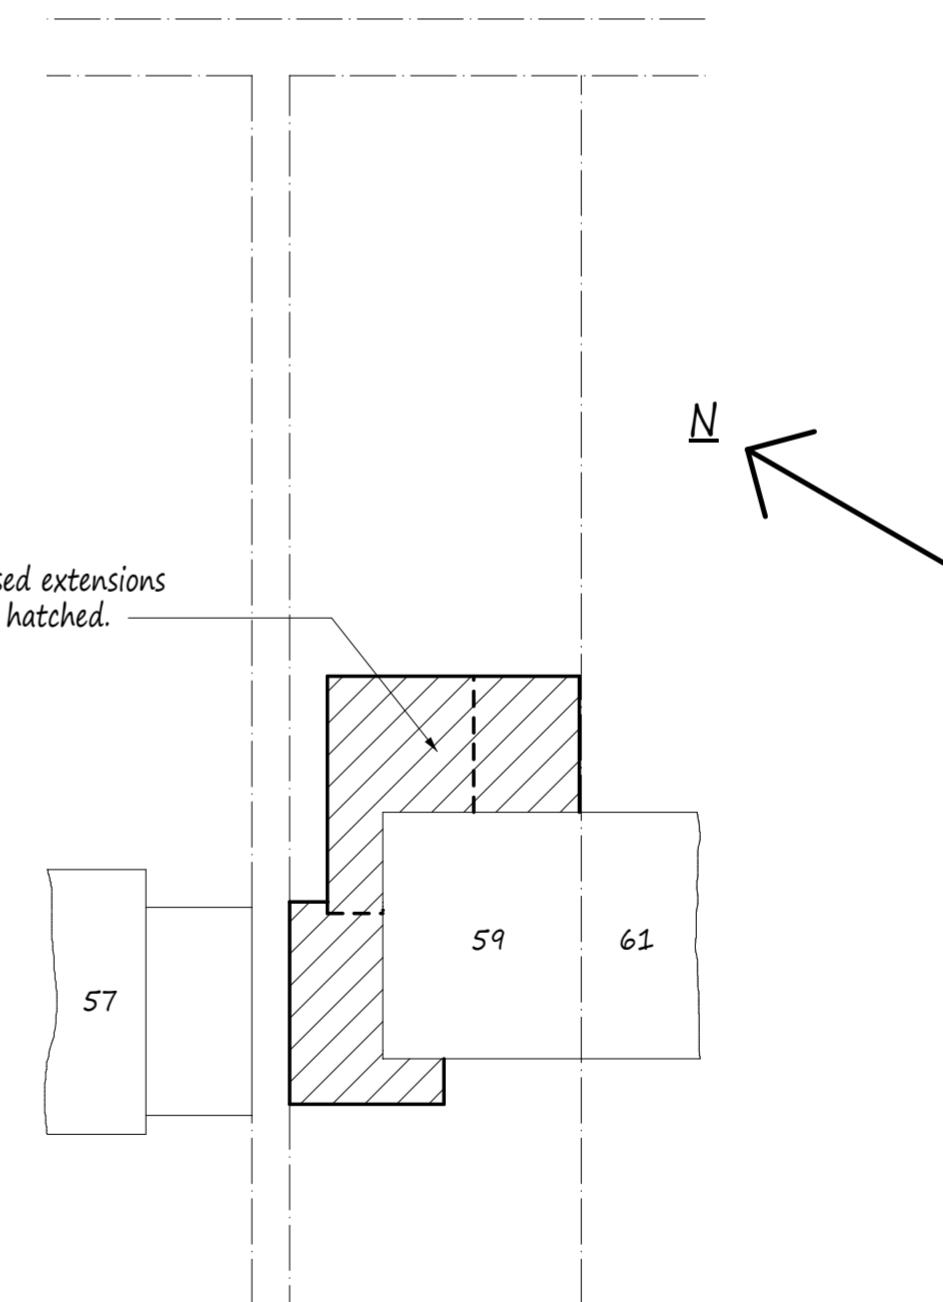

Dulverton Road

Site Plan scale 1:200

NOTES:
All dimensions must be checked on site and not scaled from this drawing.

A	June 2020	Rev'd for Planning
	Date	Revisions

Copyright

Pottle & Co Ltd.
Building Design & Management Services

Suite A
128 Manor Way
Ruislip
Middlesex
HA4 8HR

Tel: 01895 622800
www.pottle.uk.com

Client
Mr & Mrs Waltho-Smith

Job Title

59 Dulverton Road
Ruislip Manor
Middlesex

Drawing Title
Proposed Elevations and Site Plan.

Scale
1:100. 200

Date	Drawn by
January 2020	MDP

Drg No.
4336/02A