



Proposed Elevations - All Materials to Match Existing

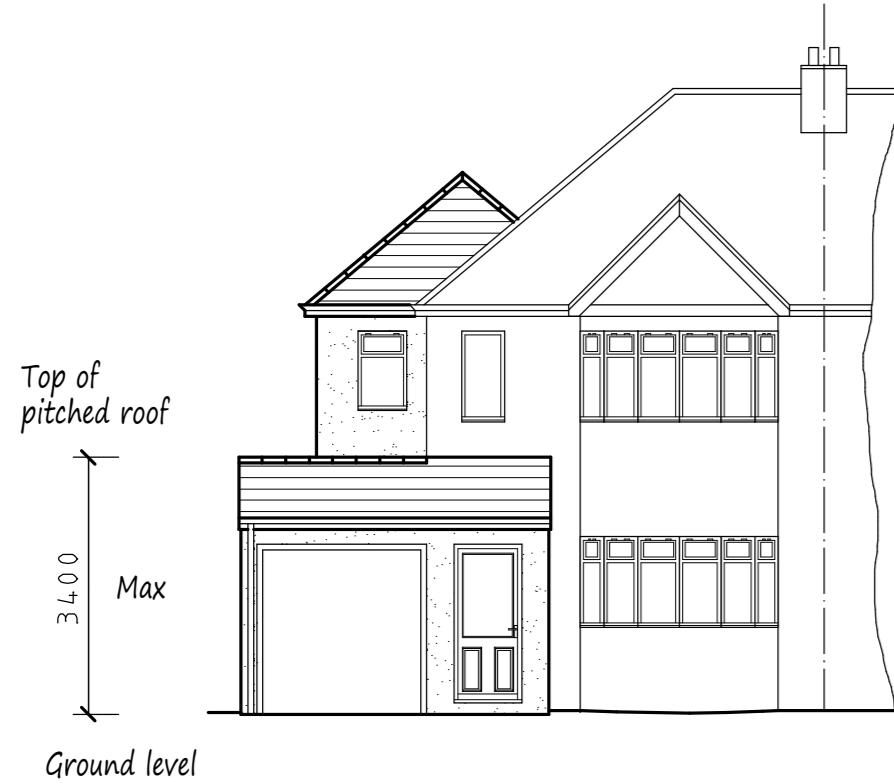


Front Elevation

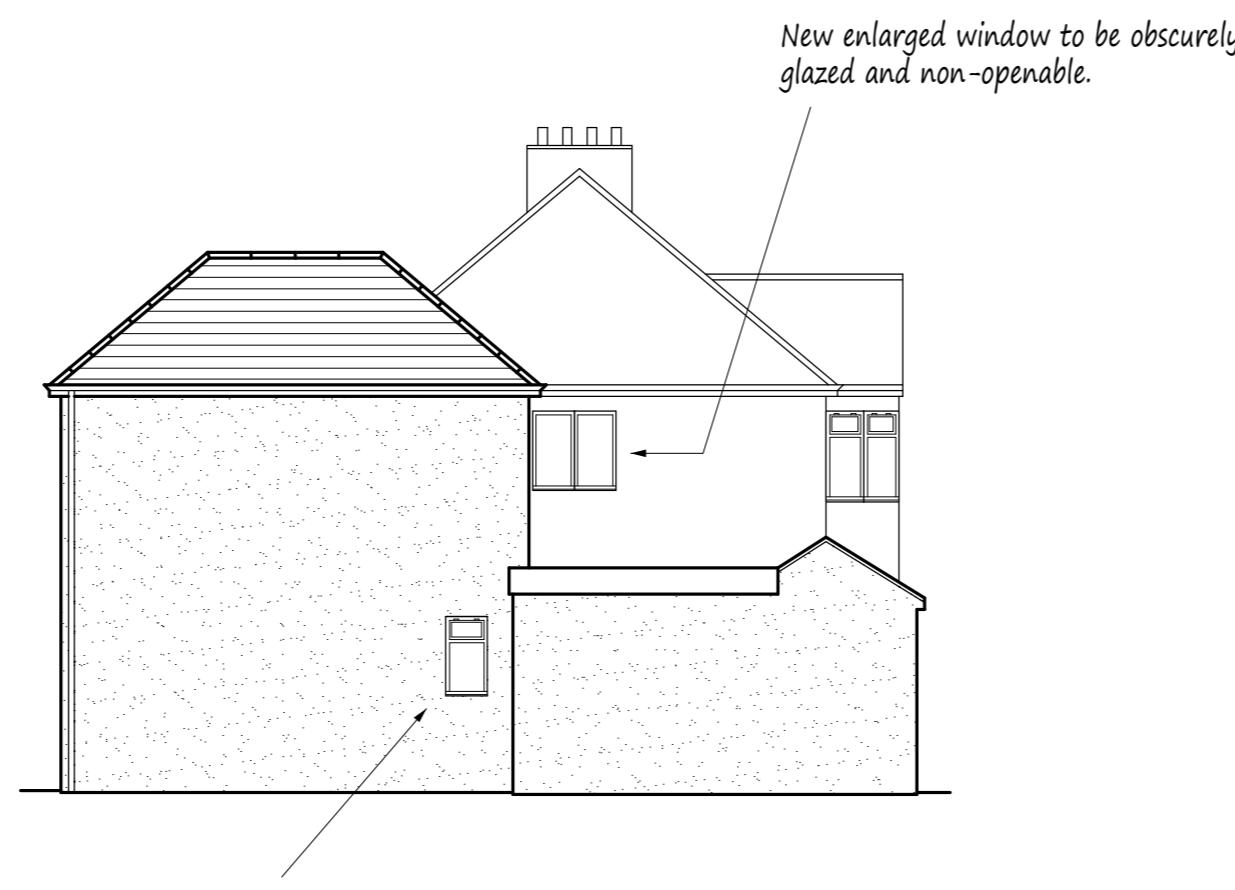


New side window to be obscurely glazed and non-openable up to 1.8m above FFL.

Side Elevation

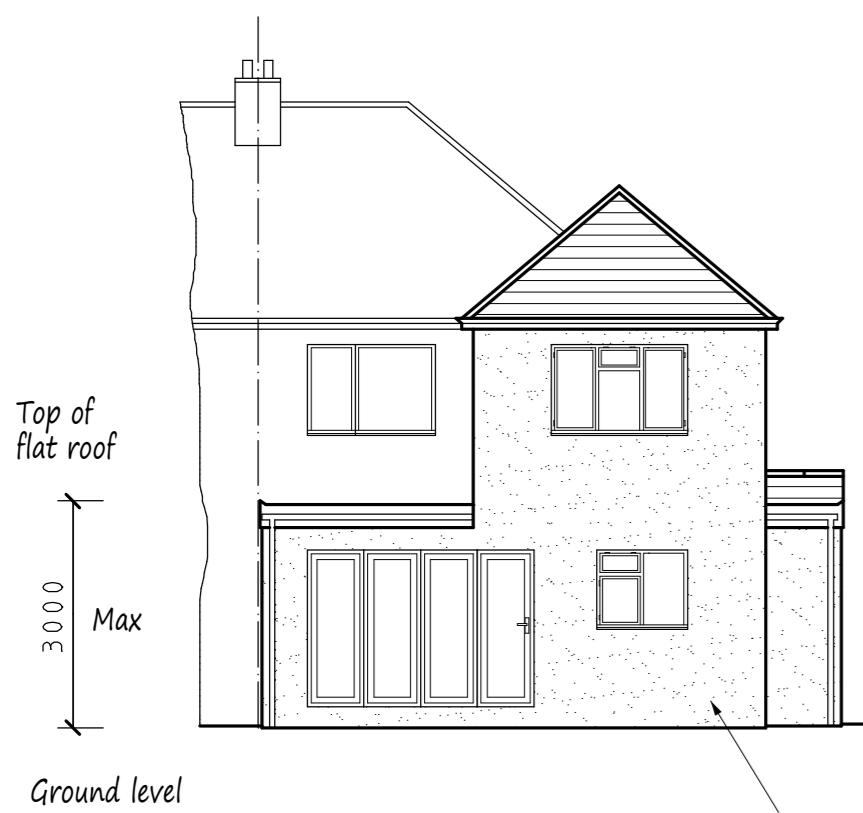

Rear Elevation

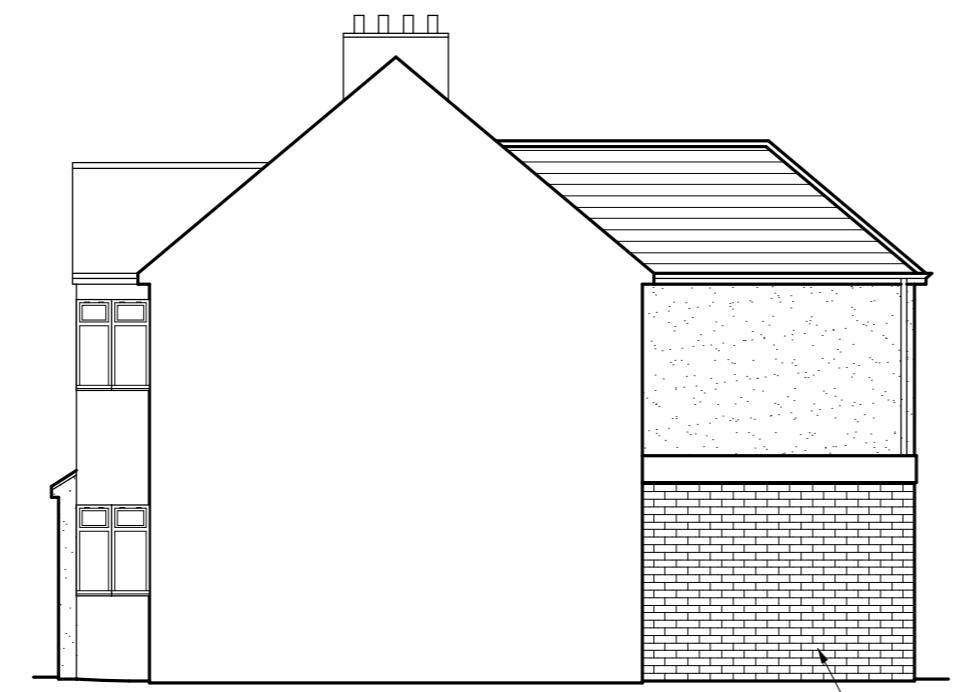

Side Elevation

This drawing to be read in conjunction with Drg No 4336/01

**NOTES:**  
All dimensions must be checked on site and not scaled from this drawing.

<b>A</b>	Date	Revisions
Copyright		

Pottle & Co Ltd.  
Building Design & Management Services

Suite A  
128 Manor Way  
Ruislip  
Middlesex  
HA4 8HR

Tel: 01895 622800  
[www.pottle.uk.com](http://www.pottle.uk.com)

Client  
Mr & Mrs Waltho-Smith

Job Title

59 Dulverton Road  
Ruislip Manor  
Middlesex


Drawing Title  
Proposed Elevations and Site Plan.

Scale  
1:100. 200

Date  
January 2020

Drawn by  
MDP

Drg No.  
4336/02

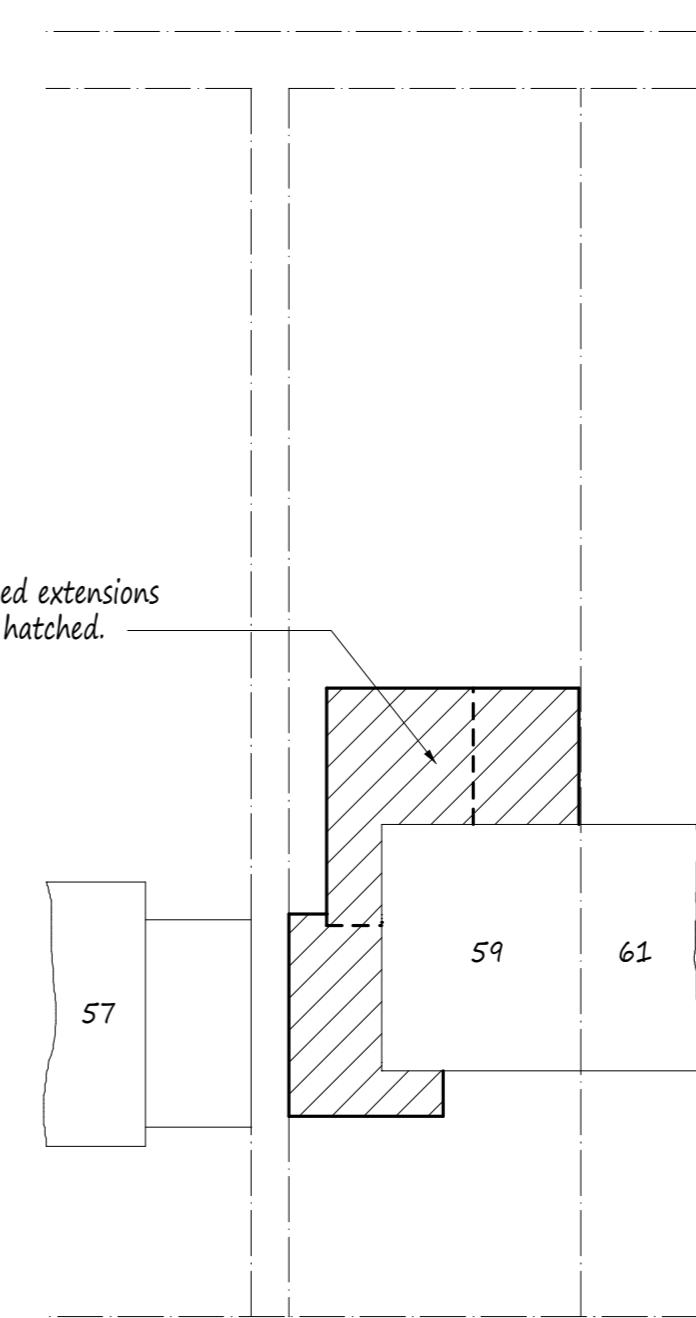

Dulverton Road

Site Plan scale 1:200