



## PROPOSED GROUND FLOOR PLAN

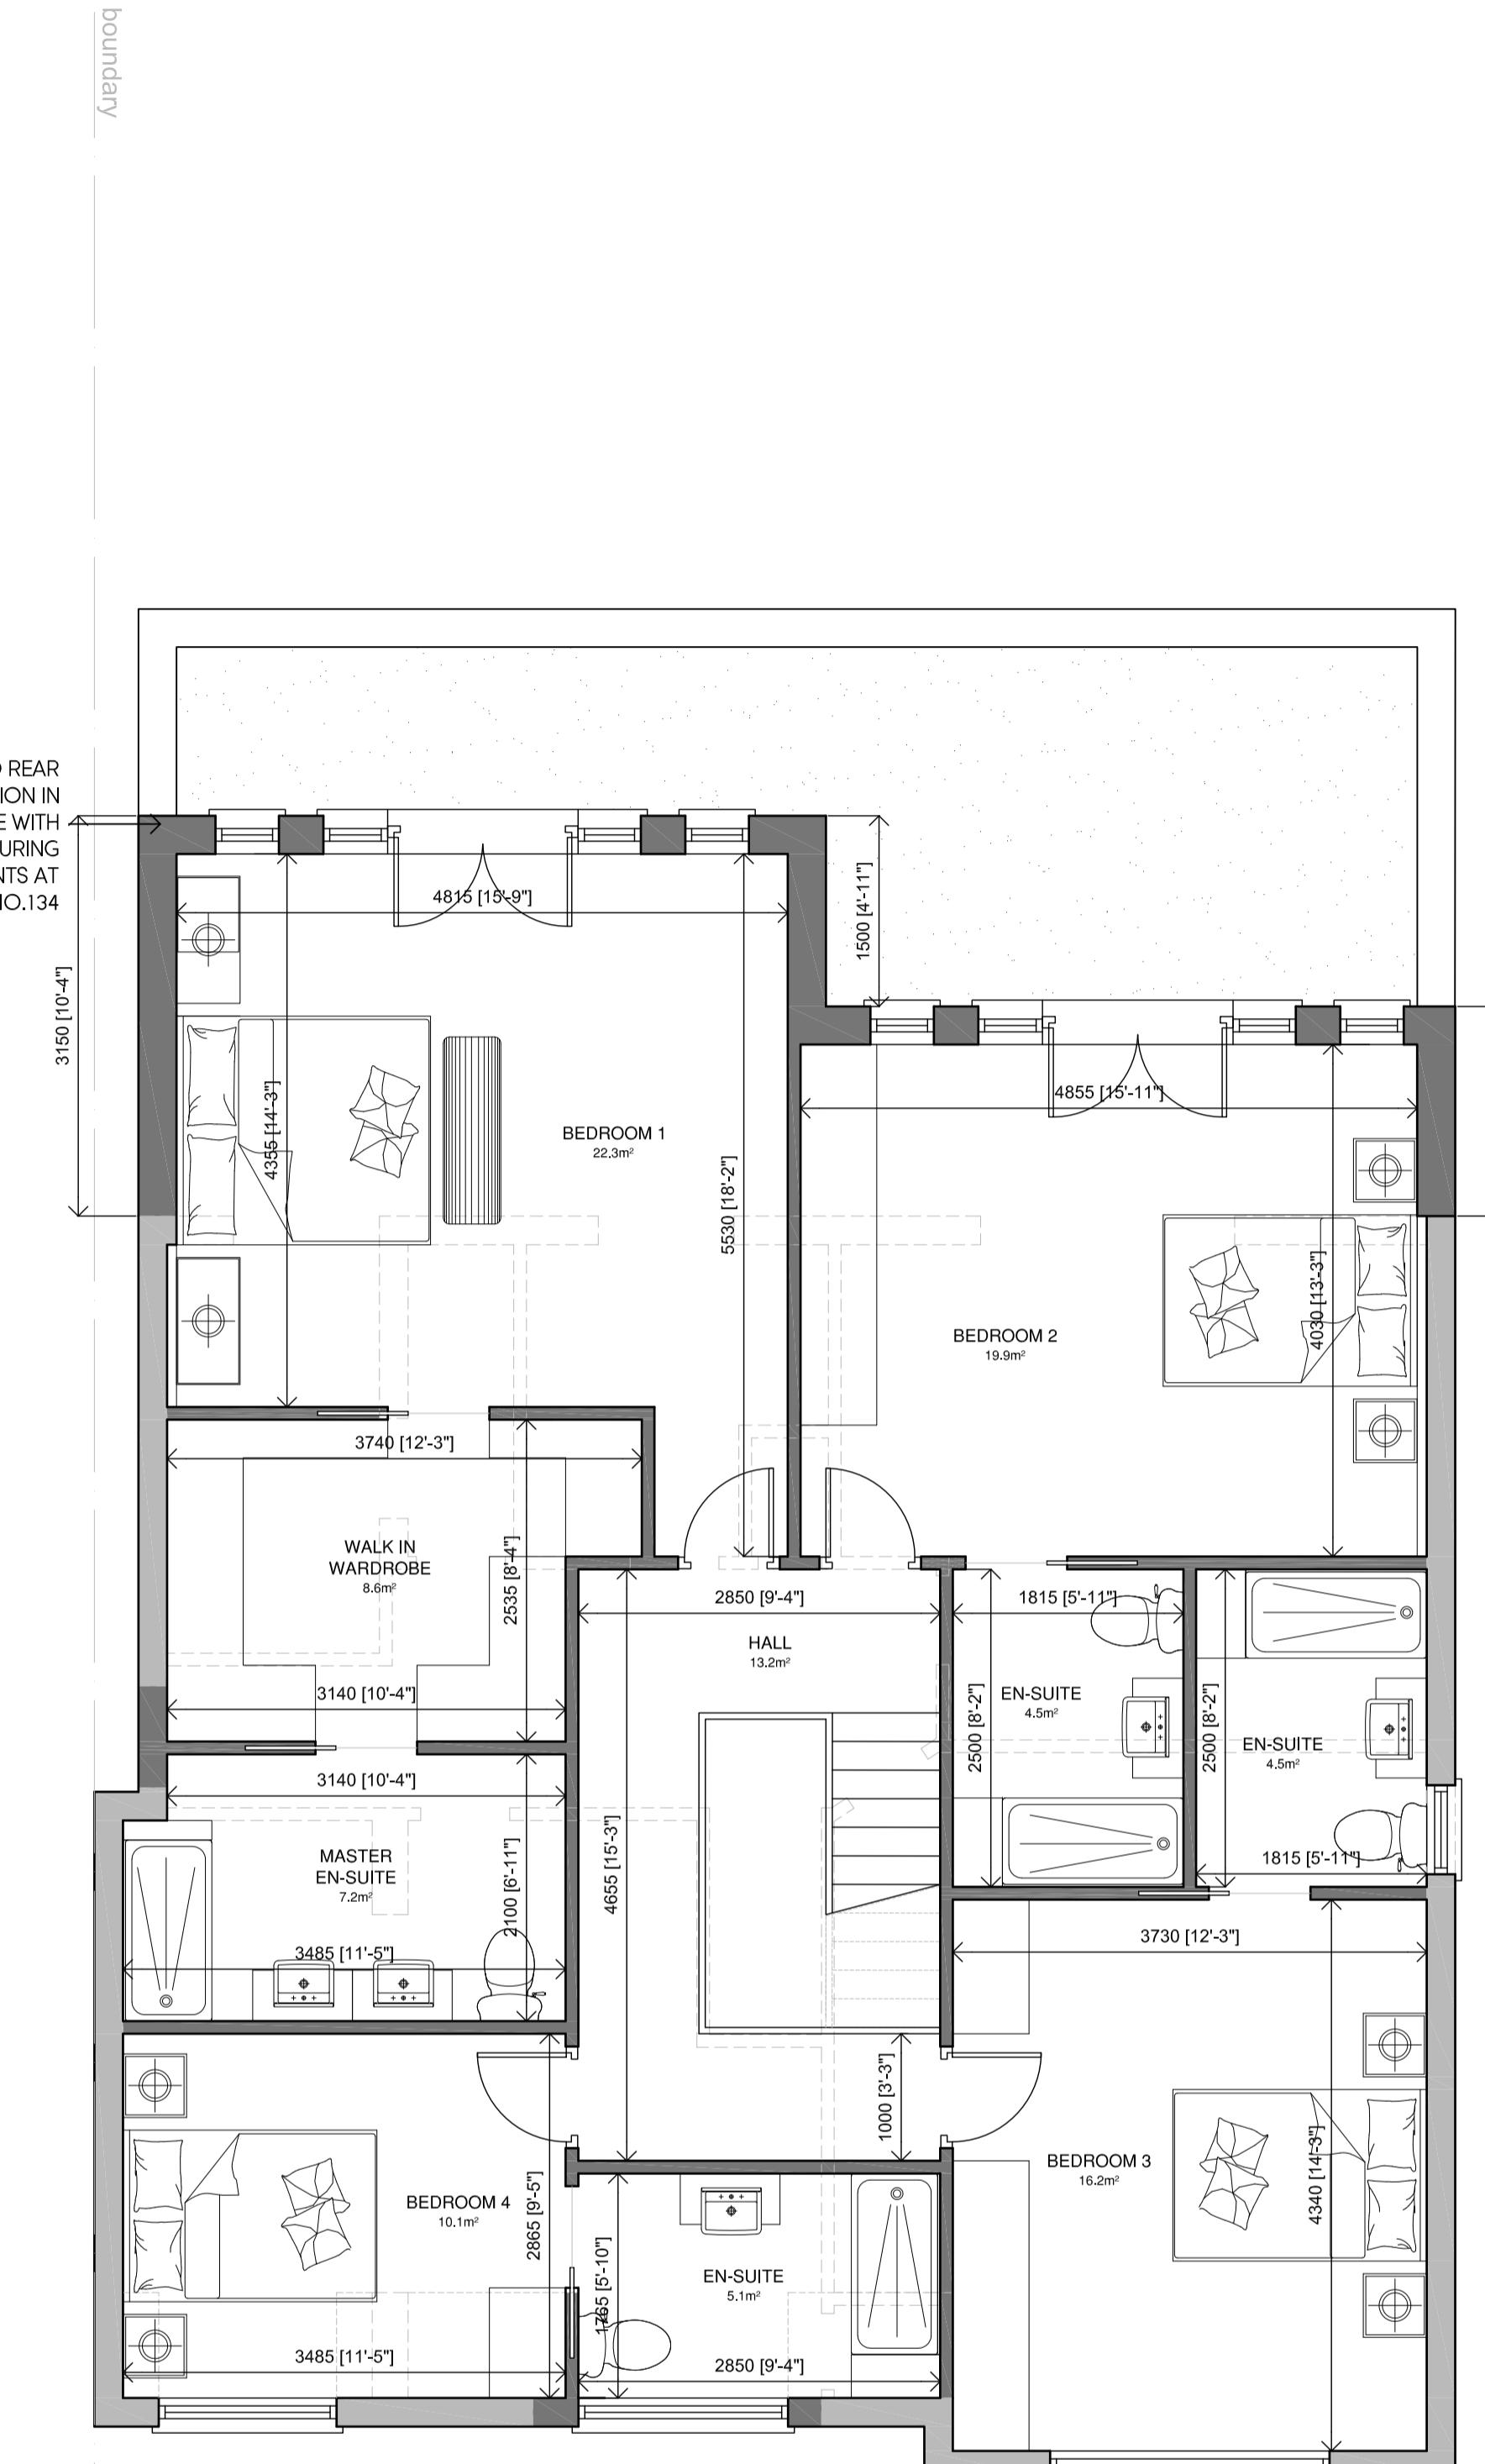

## PROPOSED FIRST FLOOR PLAN

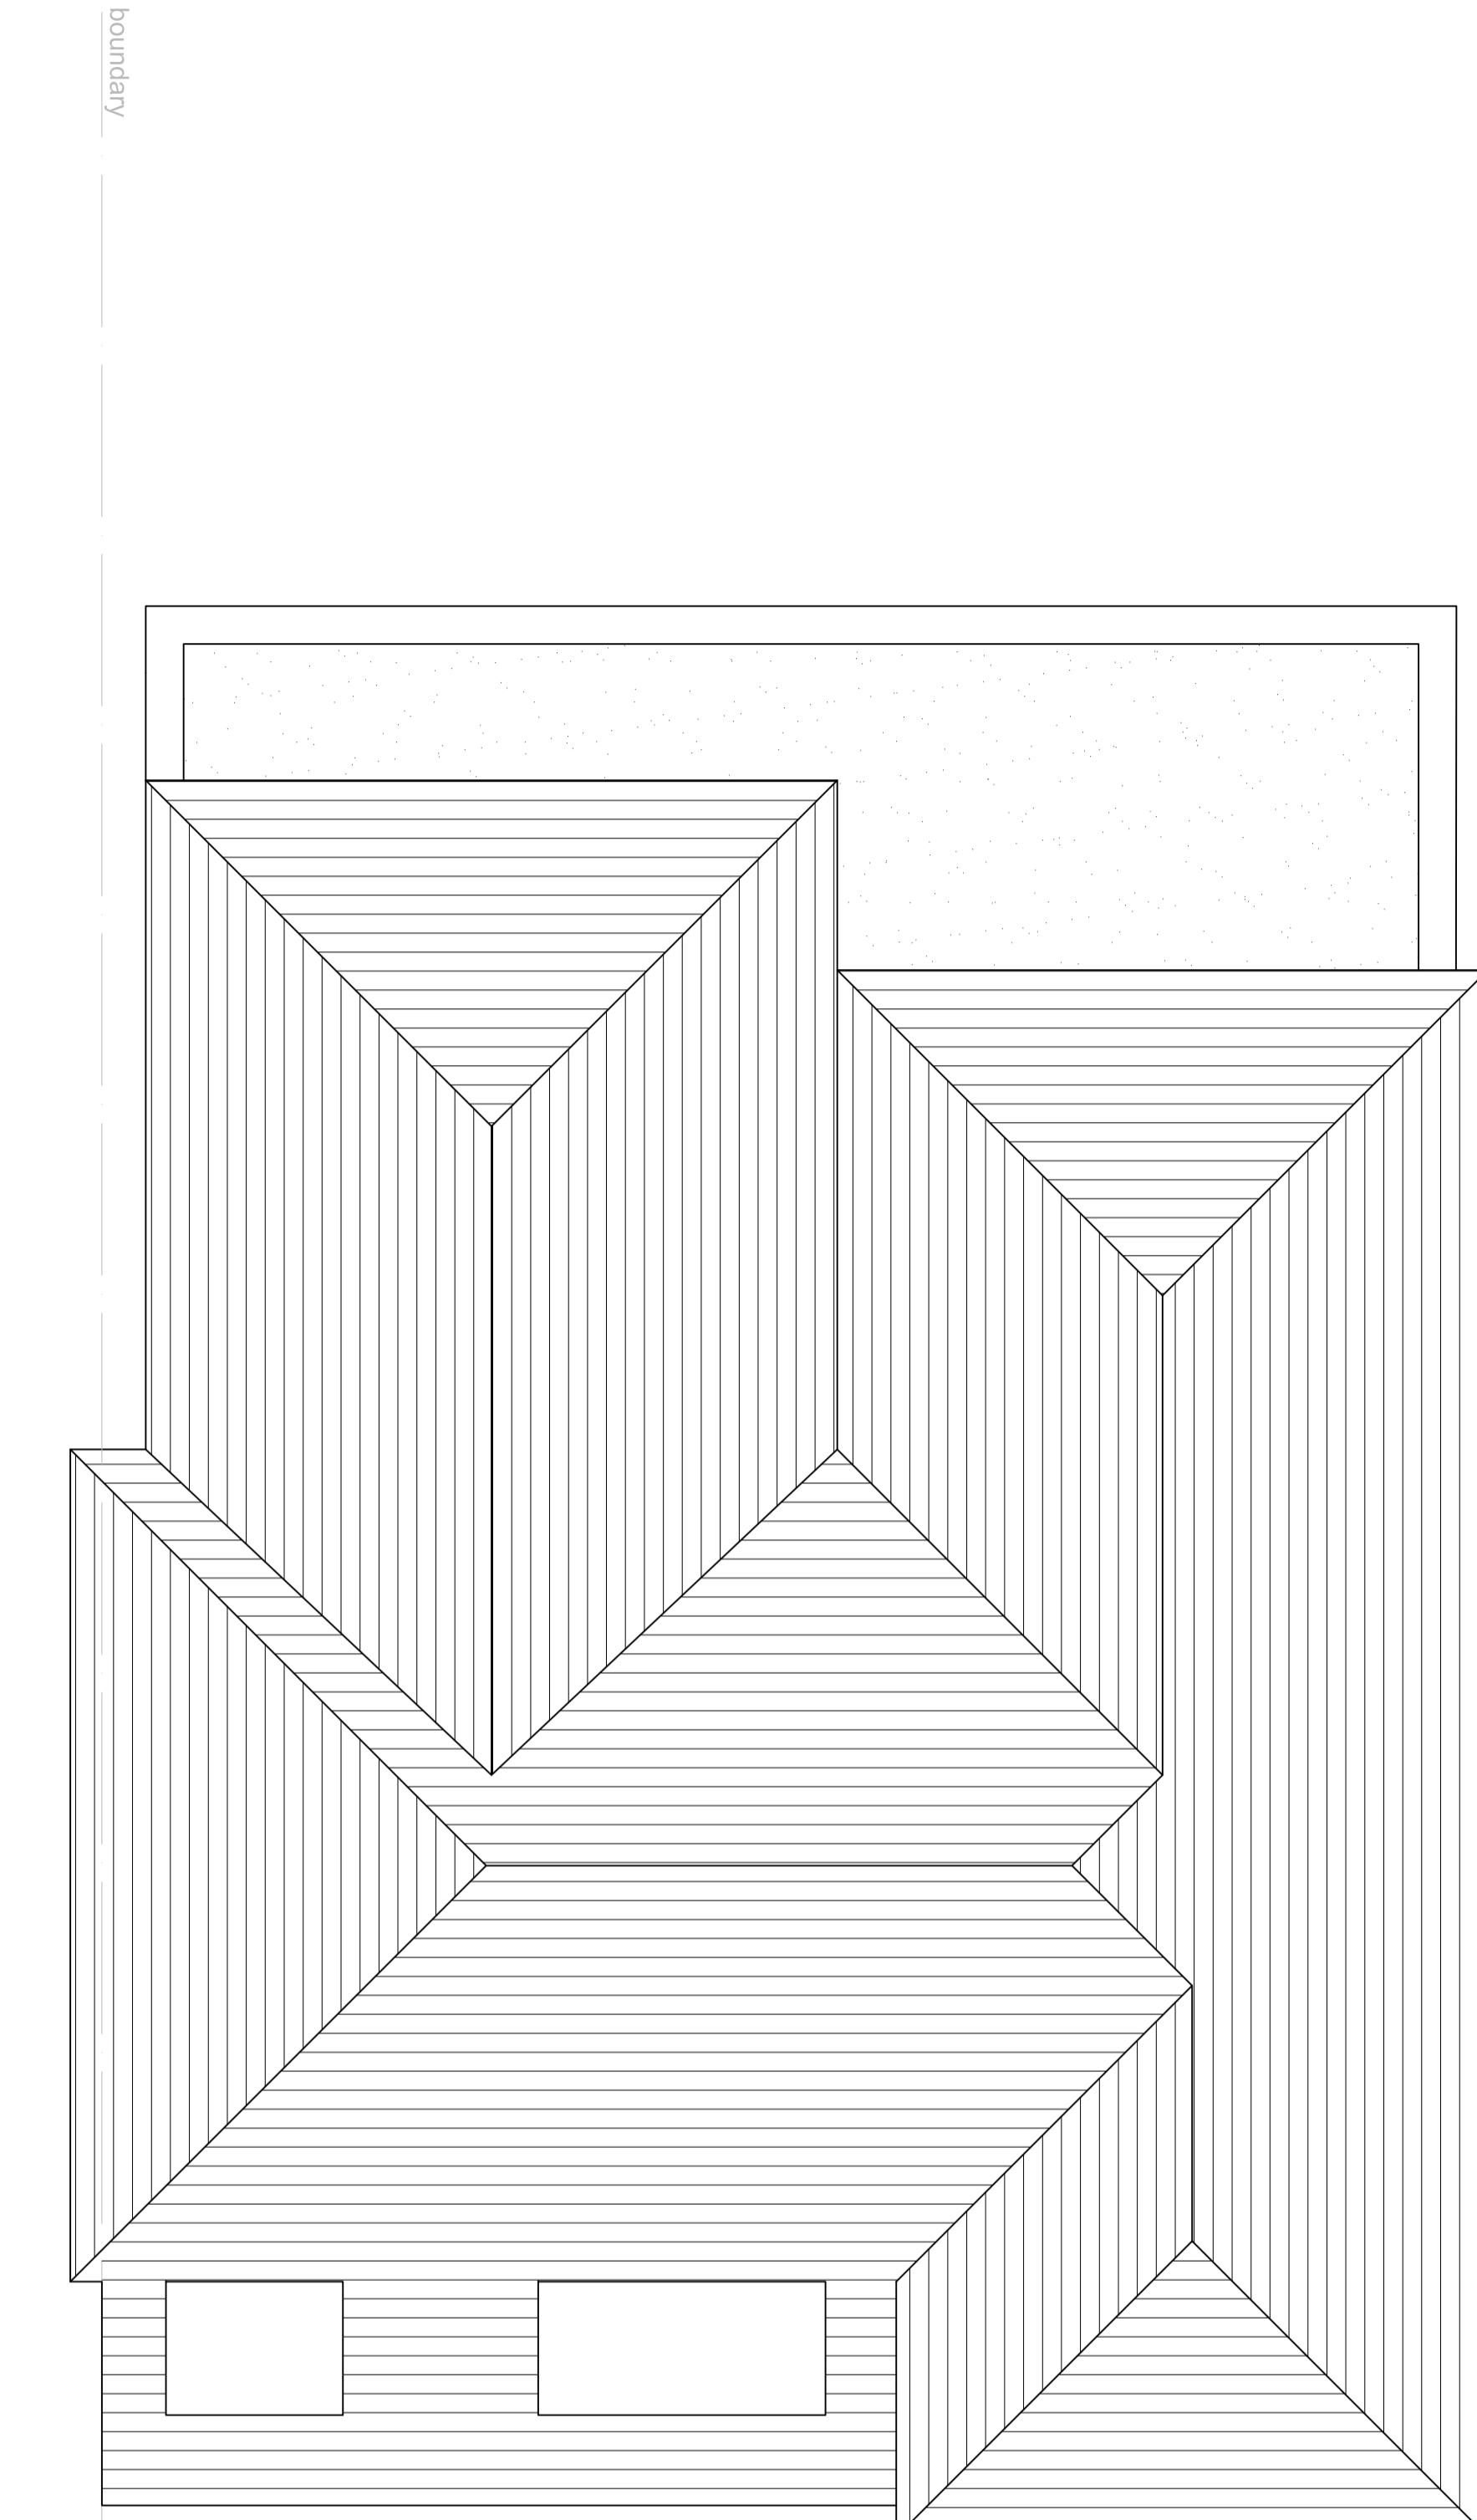

## PROPOSED ROOF PLAN

B	10.02.25	TO SUIT CASE OFFICER COMMENTS	BR
A	16.09.24	TO SUIT PLANNERS COMMENTS	BR
ev.	Date	Description	Init.
ent			

MUR & MRS SATSANGI

---

Project Title  
**PROPOSED EXTENSIONS & ALTERATIONS TO  
EXISTING DWELLING  
32 EVELYN AVENUE, RUISLIP, HA4 8AQ**

---

## PROPOSED FLOOR PLANS

Job File	Sheet Size	Scale
001	A1	1:50
Drawn by	Drawing Date	Approved by
R	JUL.2024	-
Object No.	Drawing No.	Revision
196	P301	B

This drawing is property of BR Architecture © and must not be copied or otherwise reproduced. All dimensions must be checked on site before commencing work. No dimensions to be scaled from this drawing. This drawing was produced using AutoCad 2010.




## LOCATION PLAN

K E Y

## EXISTING WALLS

#### PROPOSED WALLS

## WALLS TO BE DEMOLISHED

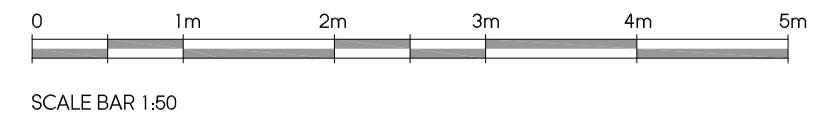

## PLANNING ISSUE