



Key

Existing walls	-	
New walls	-	
Demolished walls	-	

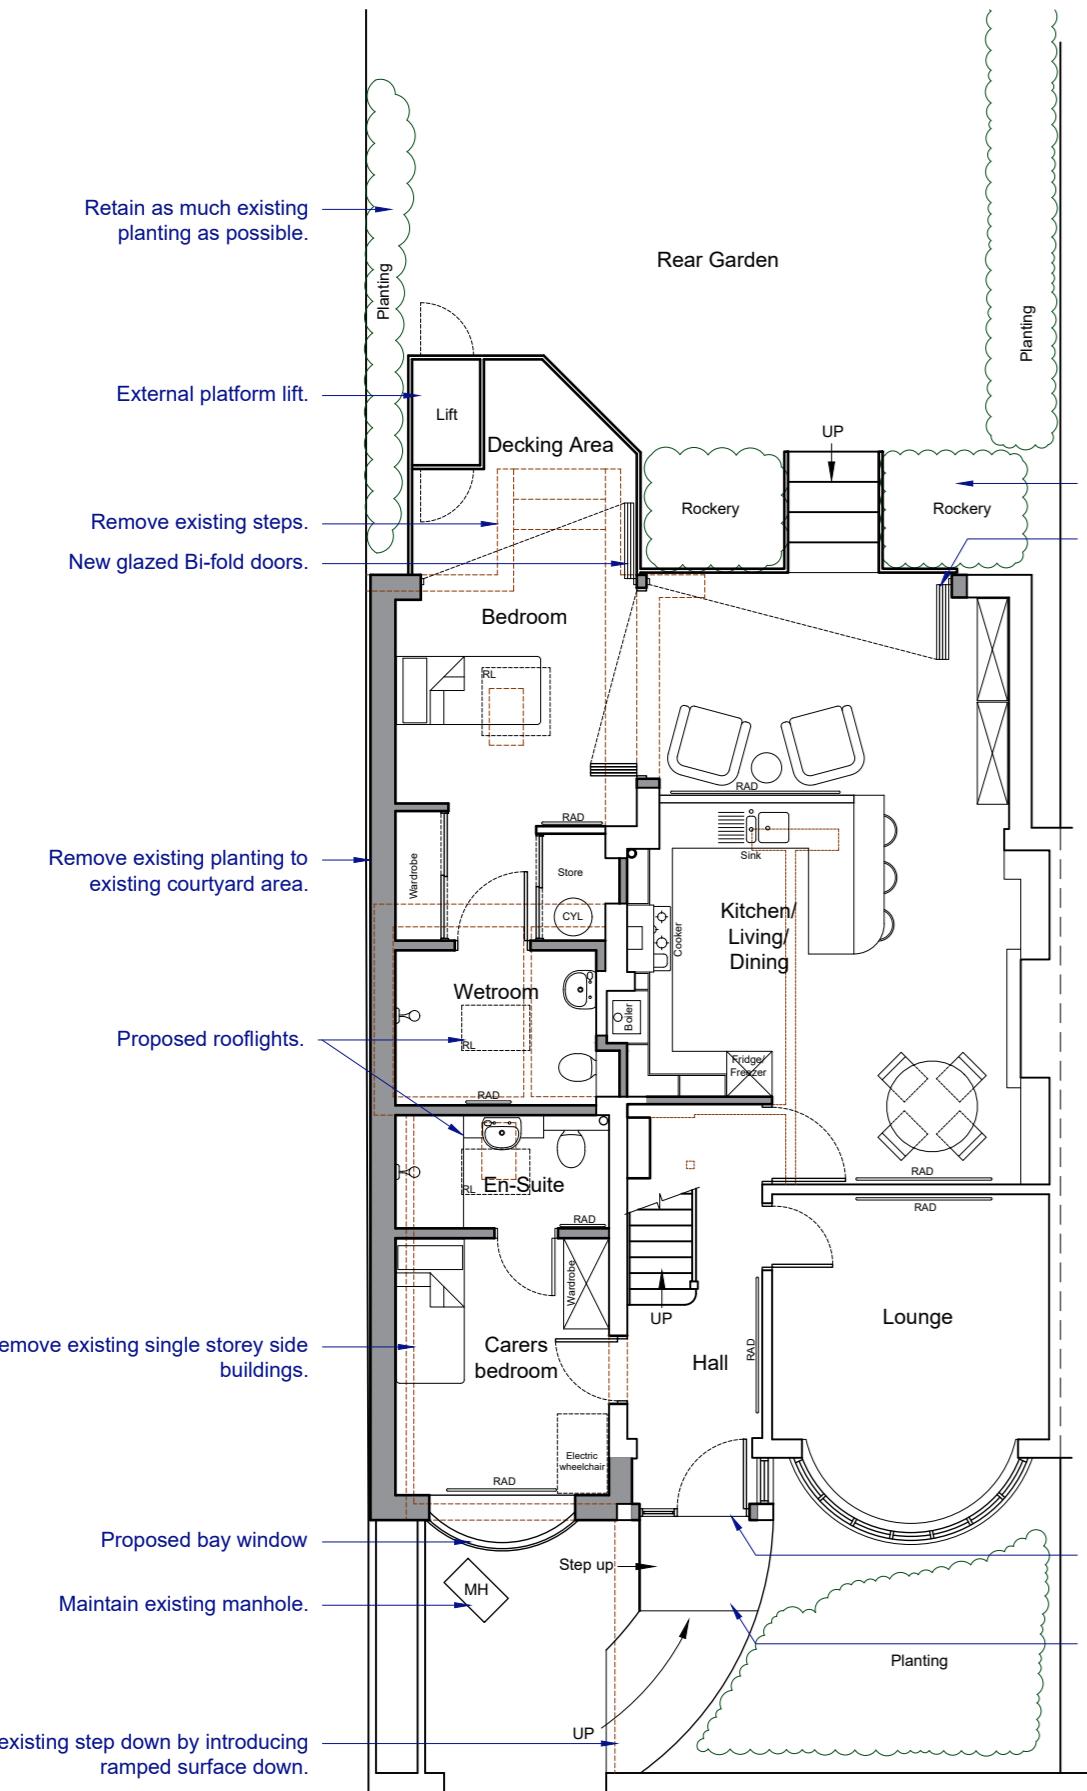


Proposed Ground Floor Site Plan

Scale - 1:100
1:100

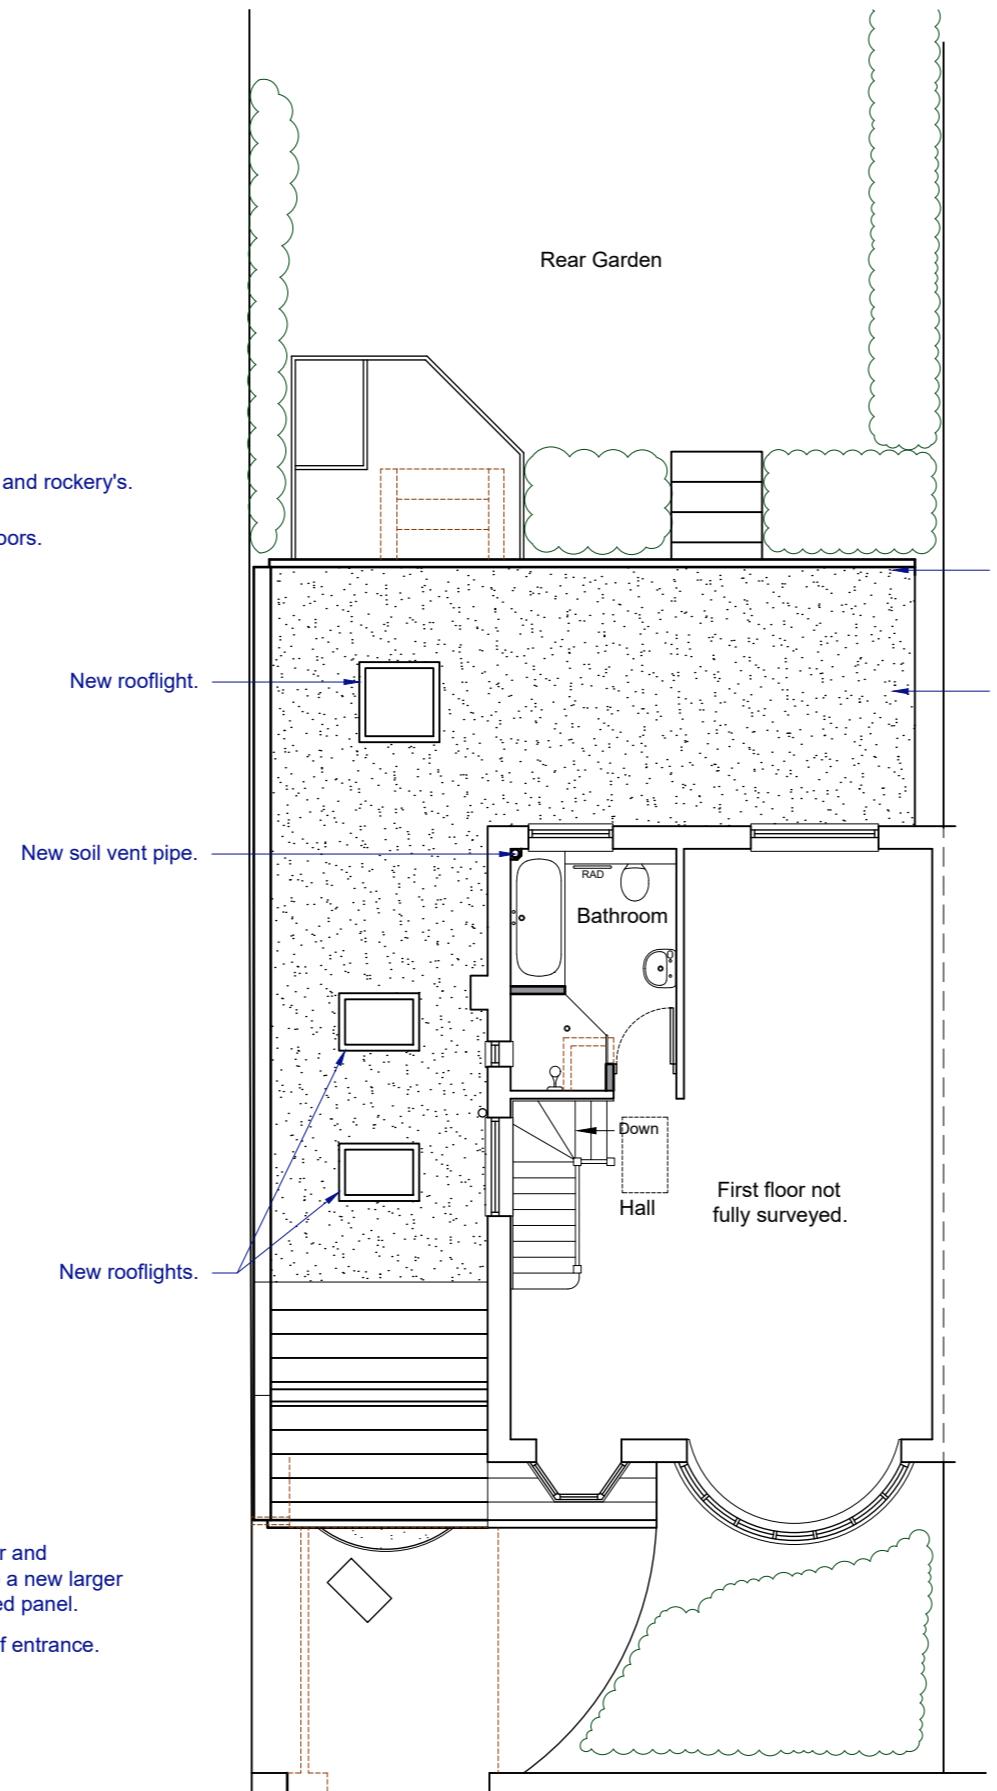


Proposed First Floor Plan

Scale - 1:100

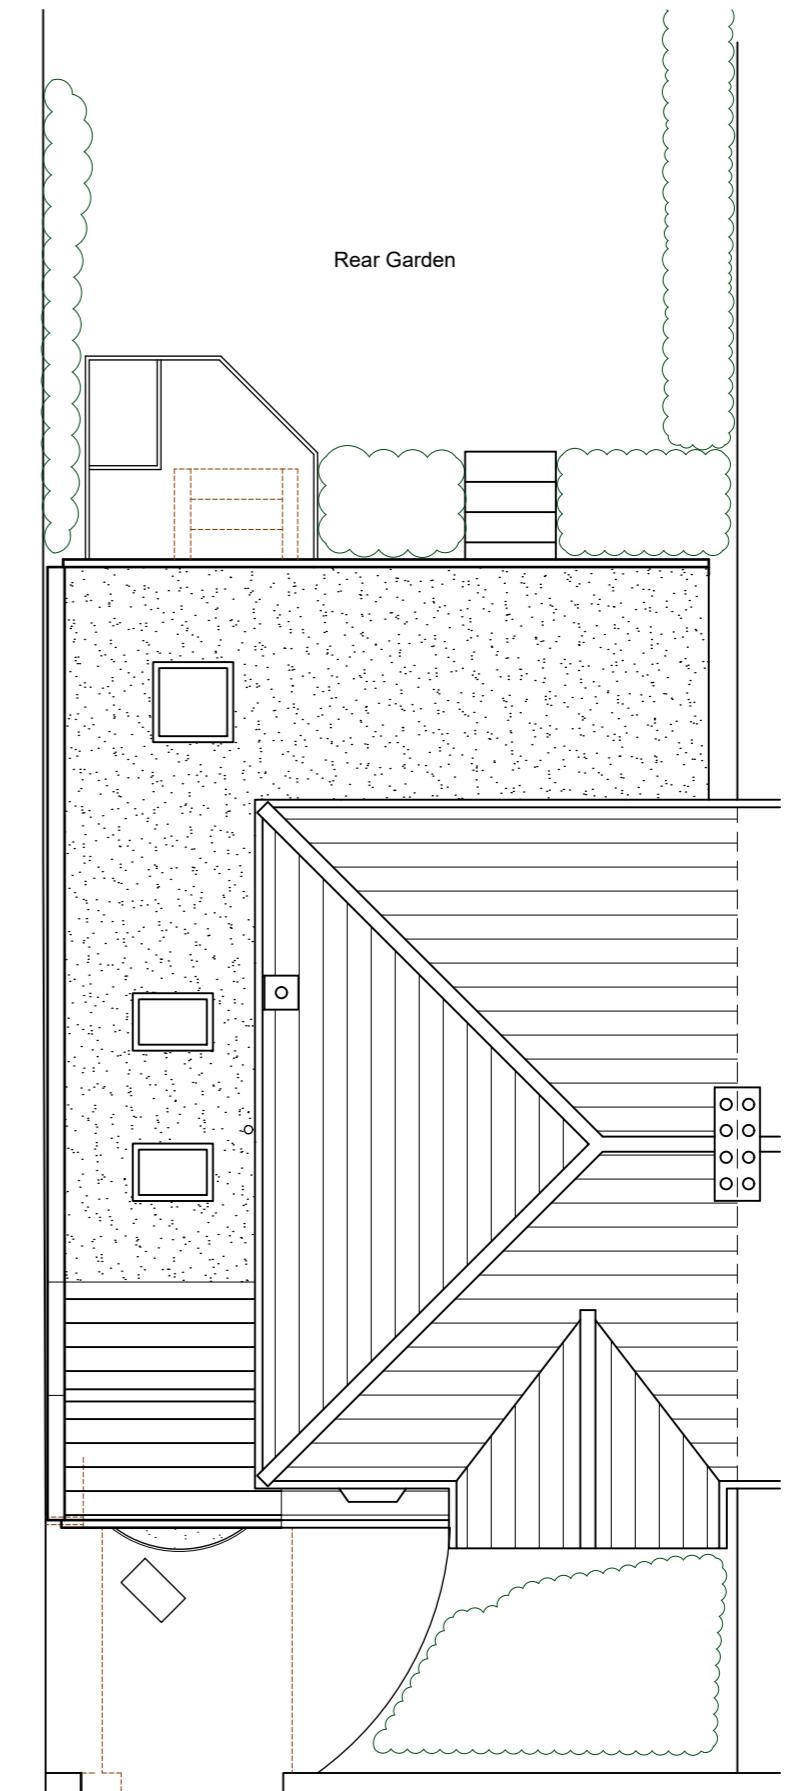

Proposed Roof/Block Plan

Scale - 1:100

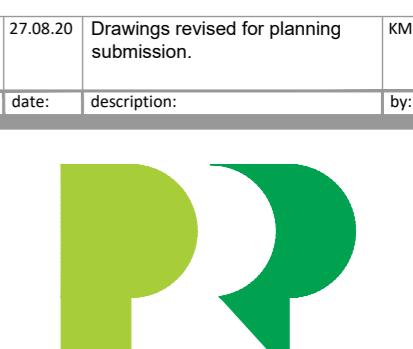

Paul Robinson
PARTNERSHIP
ARCHITECTURE + SURVEYING

6 Octagon Business Park,
Hospital Road, Little Plumstead,
Norwich, NR13 5PH
tel: 01603 397057
e-mail: design@prarchitecture.com
web: www.paulrobinsonpartnership.co.uk

PLANNING

client:
Royds Withy King

location:
57 Cornwall Road, Ruislip,
HA4 6AJ

title:
Proposed Floor & Roof Plans

scale @ A2:
1:100
date:
July 2020
project no:
8208
drawn by:
KM
approved:
BH
dwg no:
P03
revision:
A