
 


Key

- Existing walls - 
- New walls - 
- Demolished walls - 
- Revision Notes - 

13.11.20	Discharging planning condition no.5. privacy screen notes	MN
28.09.20	Bay wall shown below bay window.	KM
27.08.20	Drawings revised for planning submission.	KM
ev:	date:	description:
		by:

 

Paul Robinson PARTNERSHIP


ARCHITECTURE + SURVEYI
6 Octagon Business Park,
Hospital Road, Little Plumstead,
Norwich. NR13 5FH
tel: 01603 397057
e-mail: design@pprarchitecture.com
www.pprarchitecture.com

client:
Royds Withy King

location:
**57 Cornwall Road, Ruislip,
HA4 6AJ**

Proposed Floor & Roof Plans

scale @ A2:
1:100
date:
July 2020
project no:
8208
drawn by:
KM
approved:
BH
dwg no:
P03
revision:
C

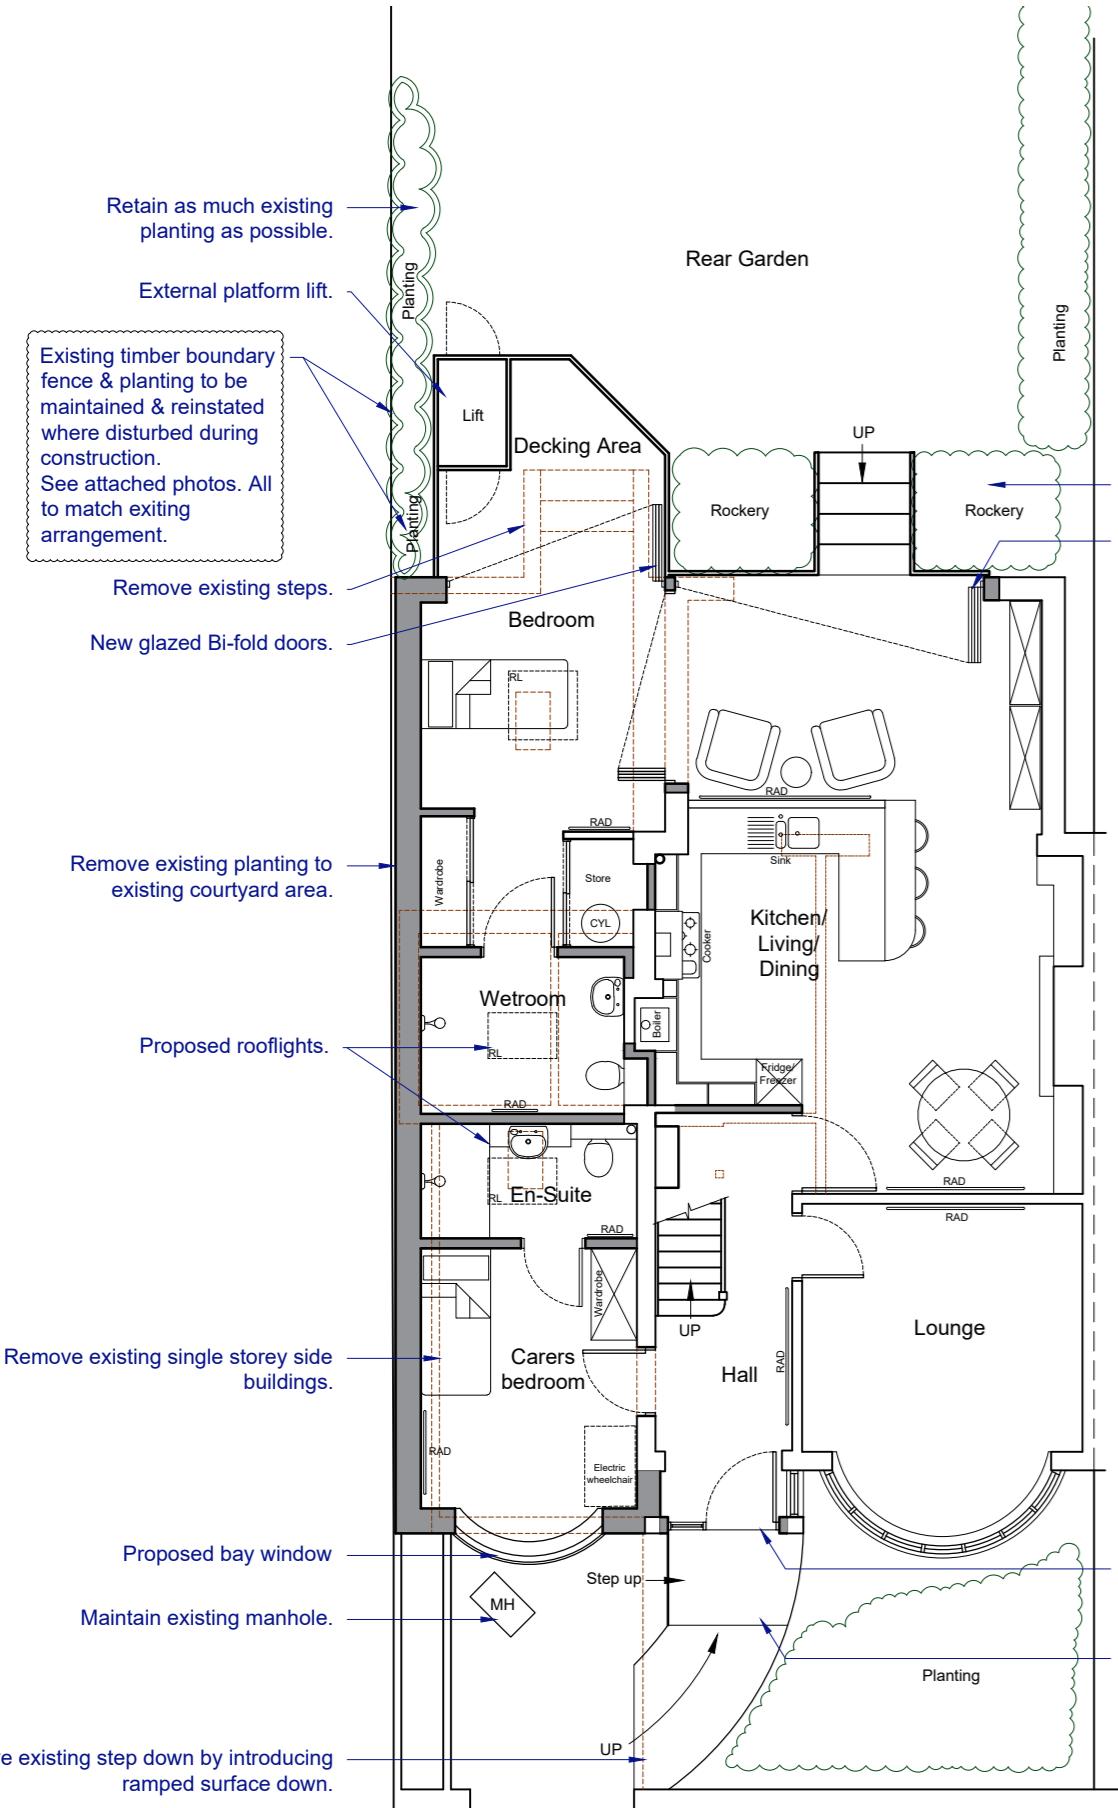

Proposed Ground Floor Site Plan


Scale - 1:10

z



Scale - 1:10

in

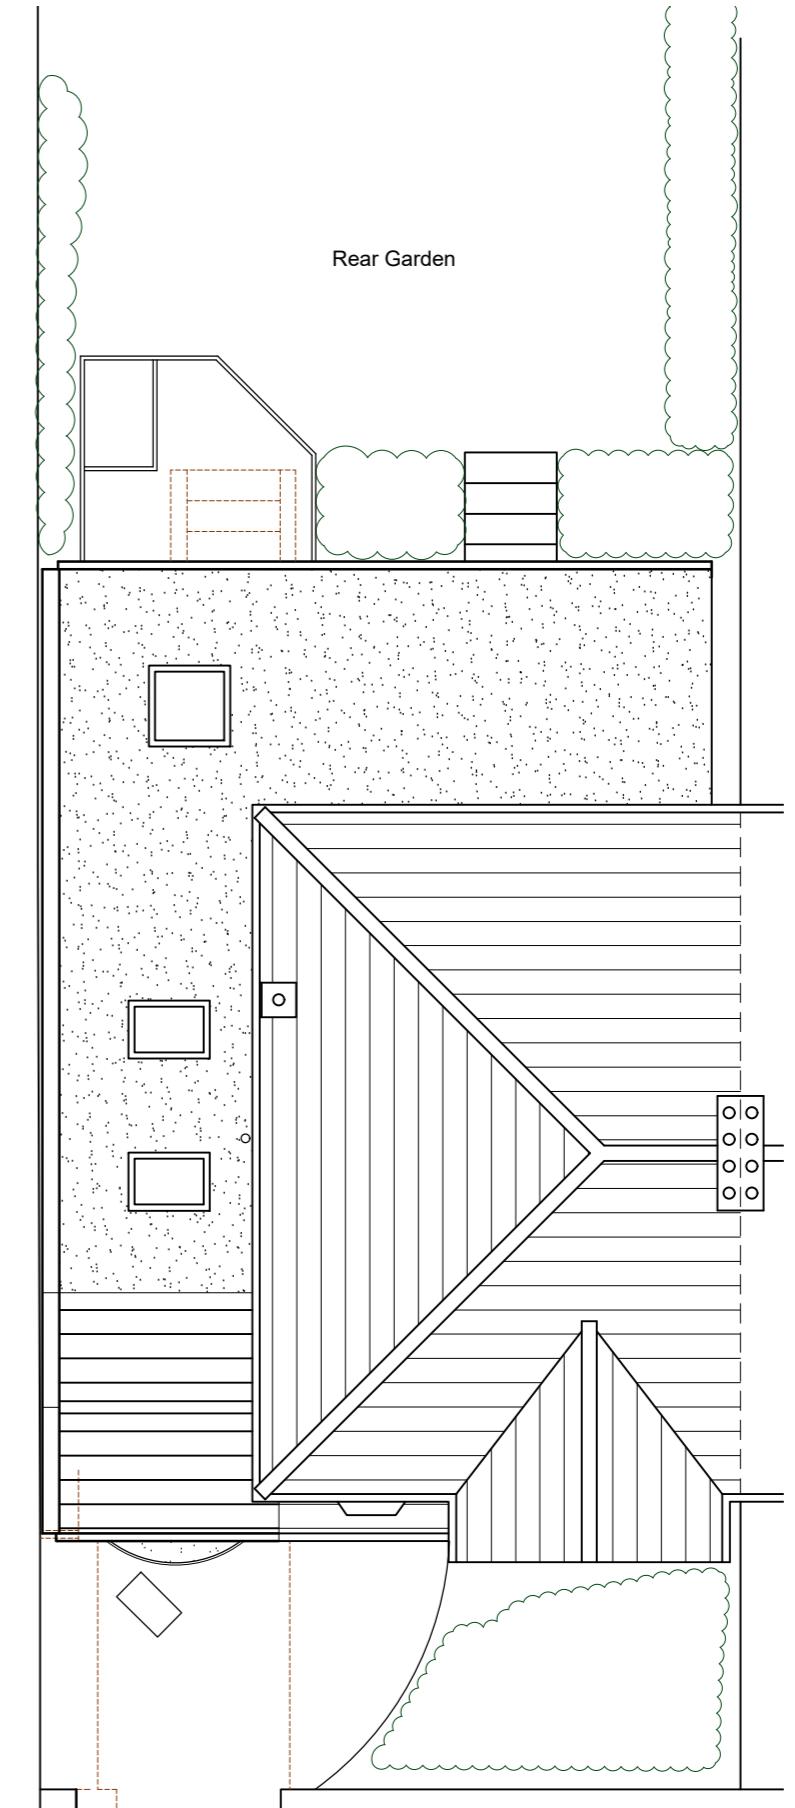

Proposed Roof/Block Plan

Scale - 1:10

PLANNING