



0 1m 2m 3m 4m 5m  
SCALE BAR 1:50




LOCATION PLAN  
SCALE 1:1250

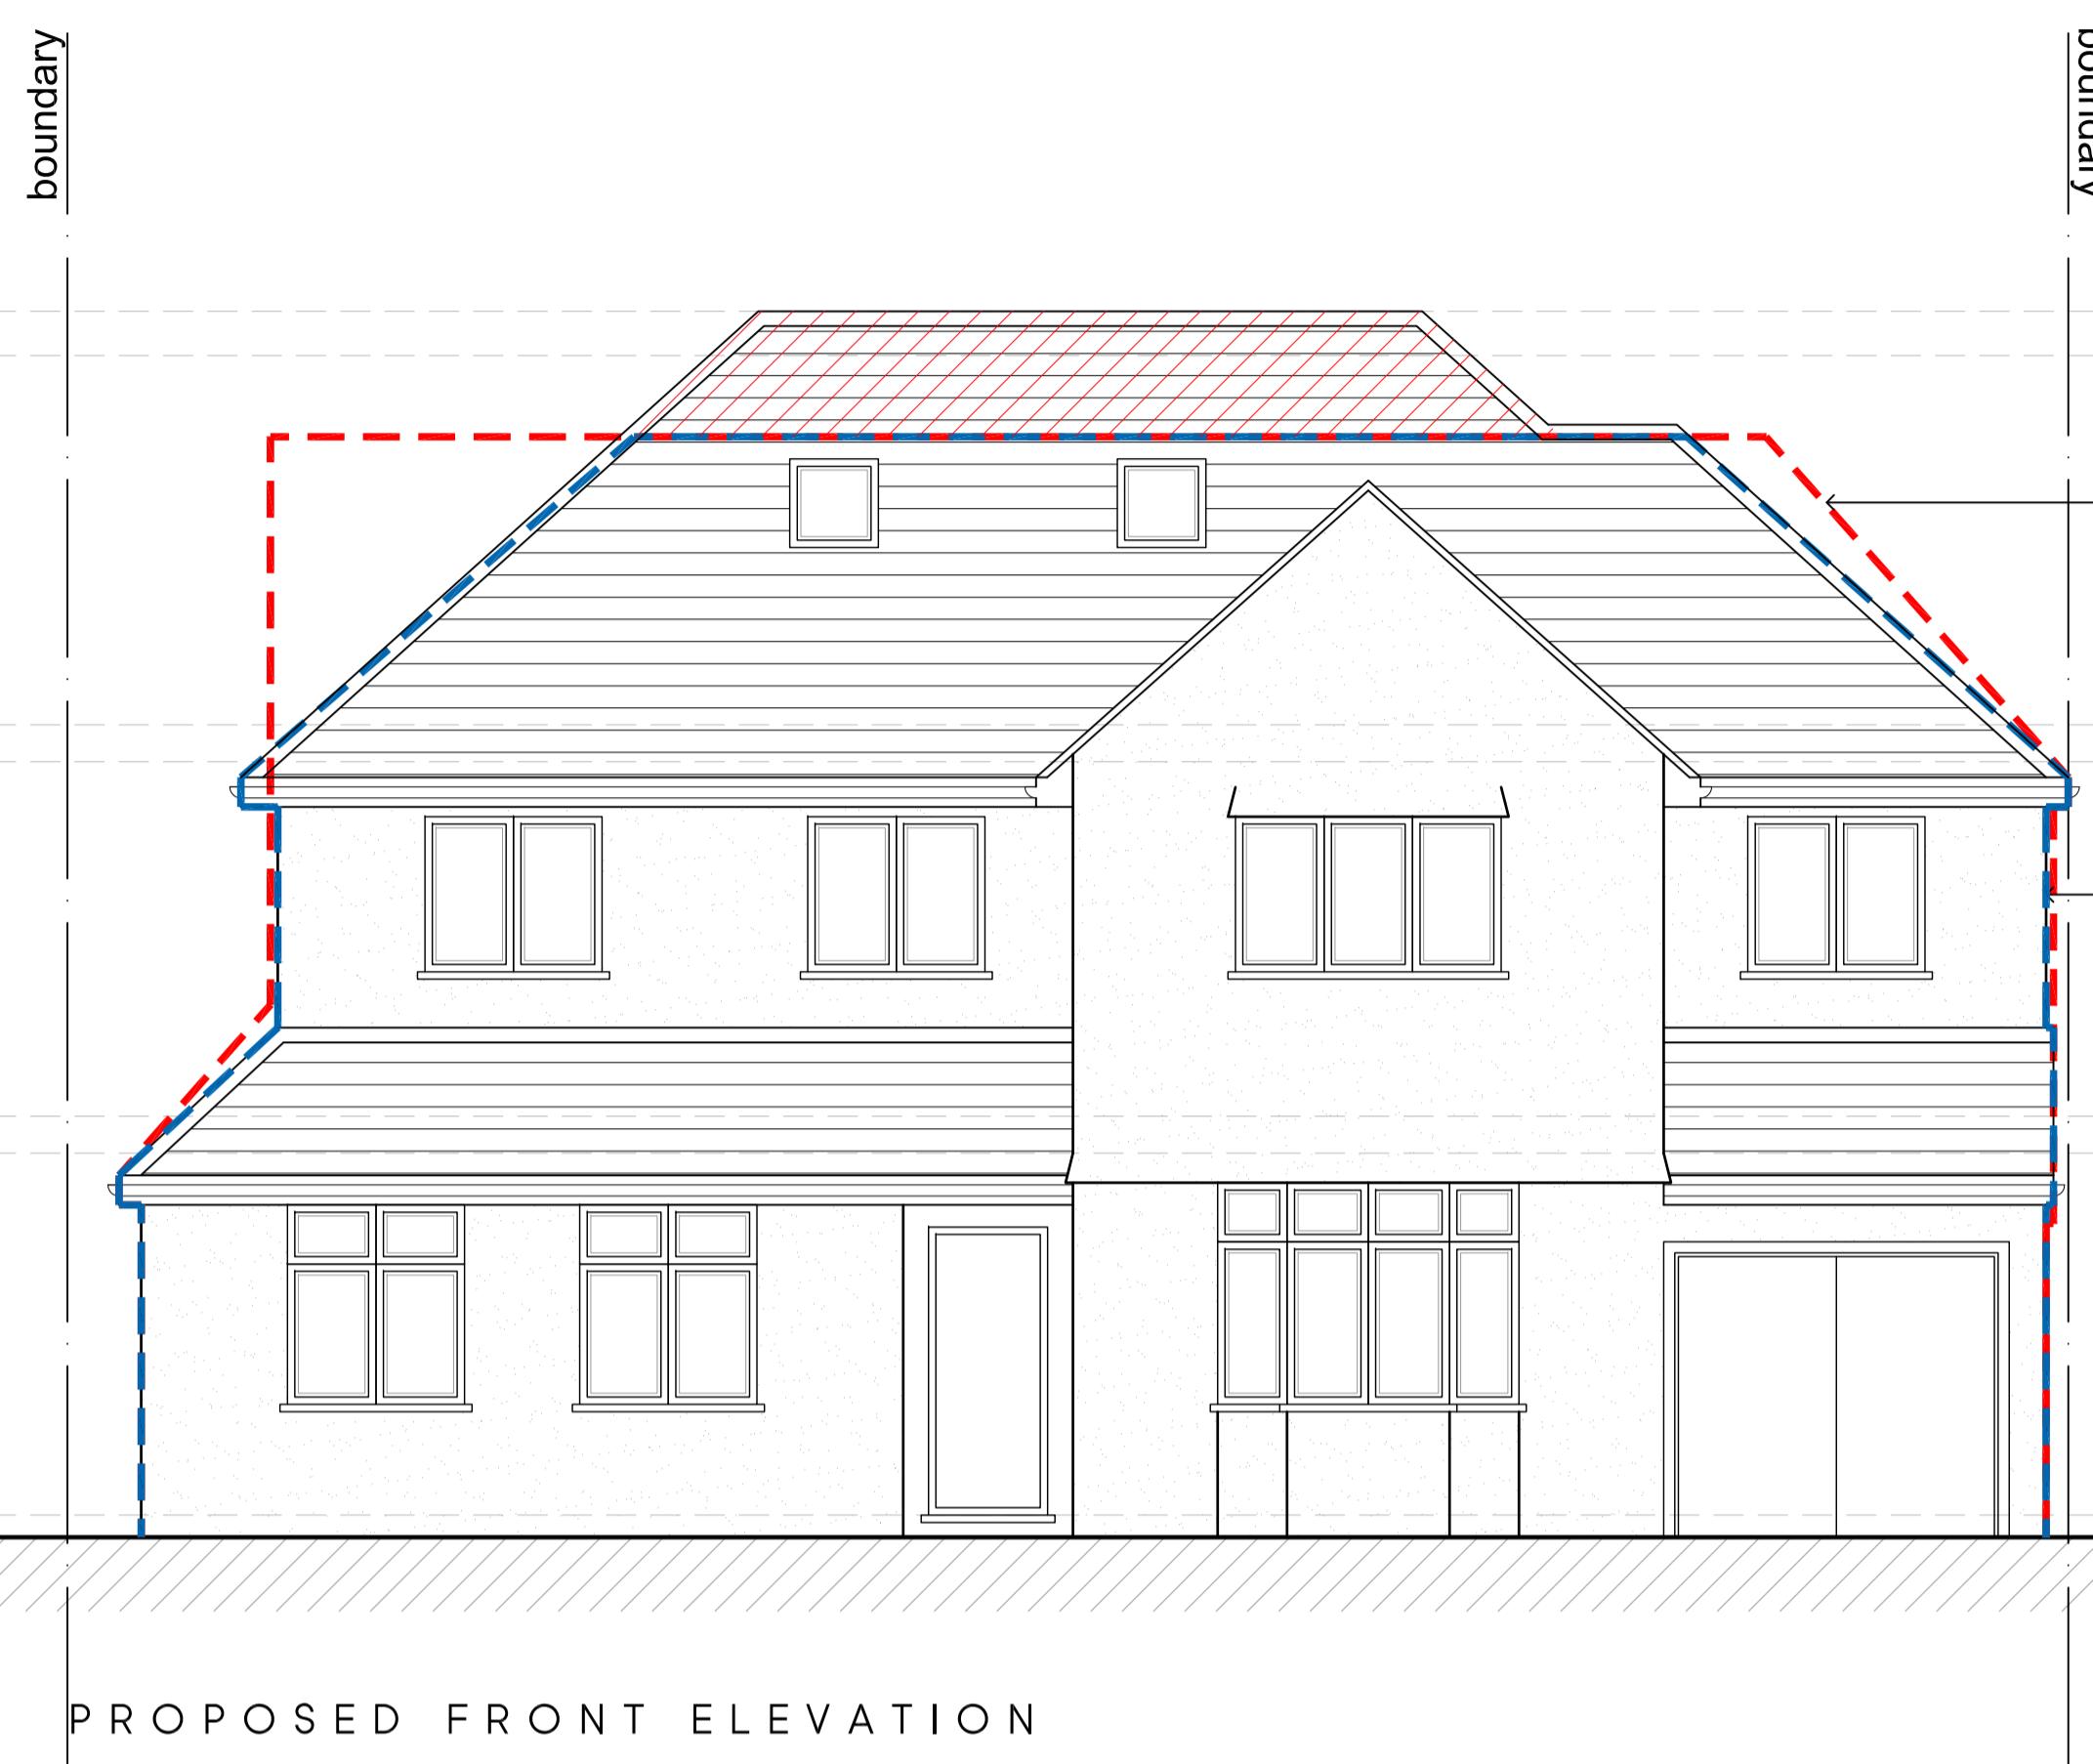


PROPOSED FRONT ELEVATION

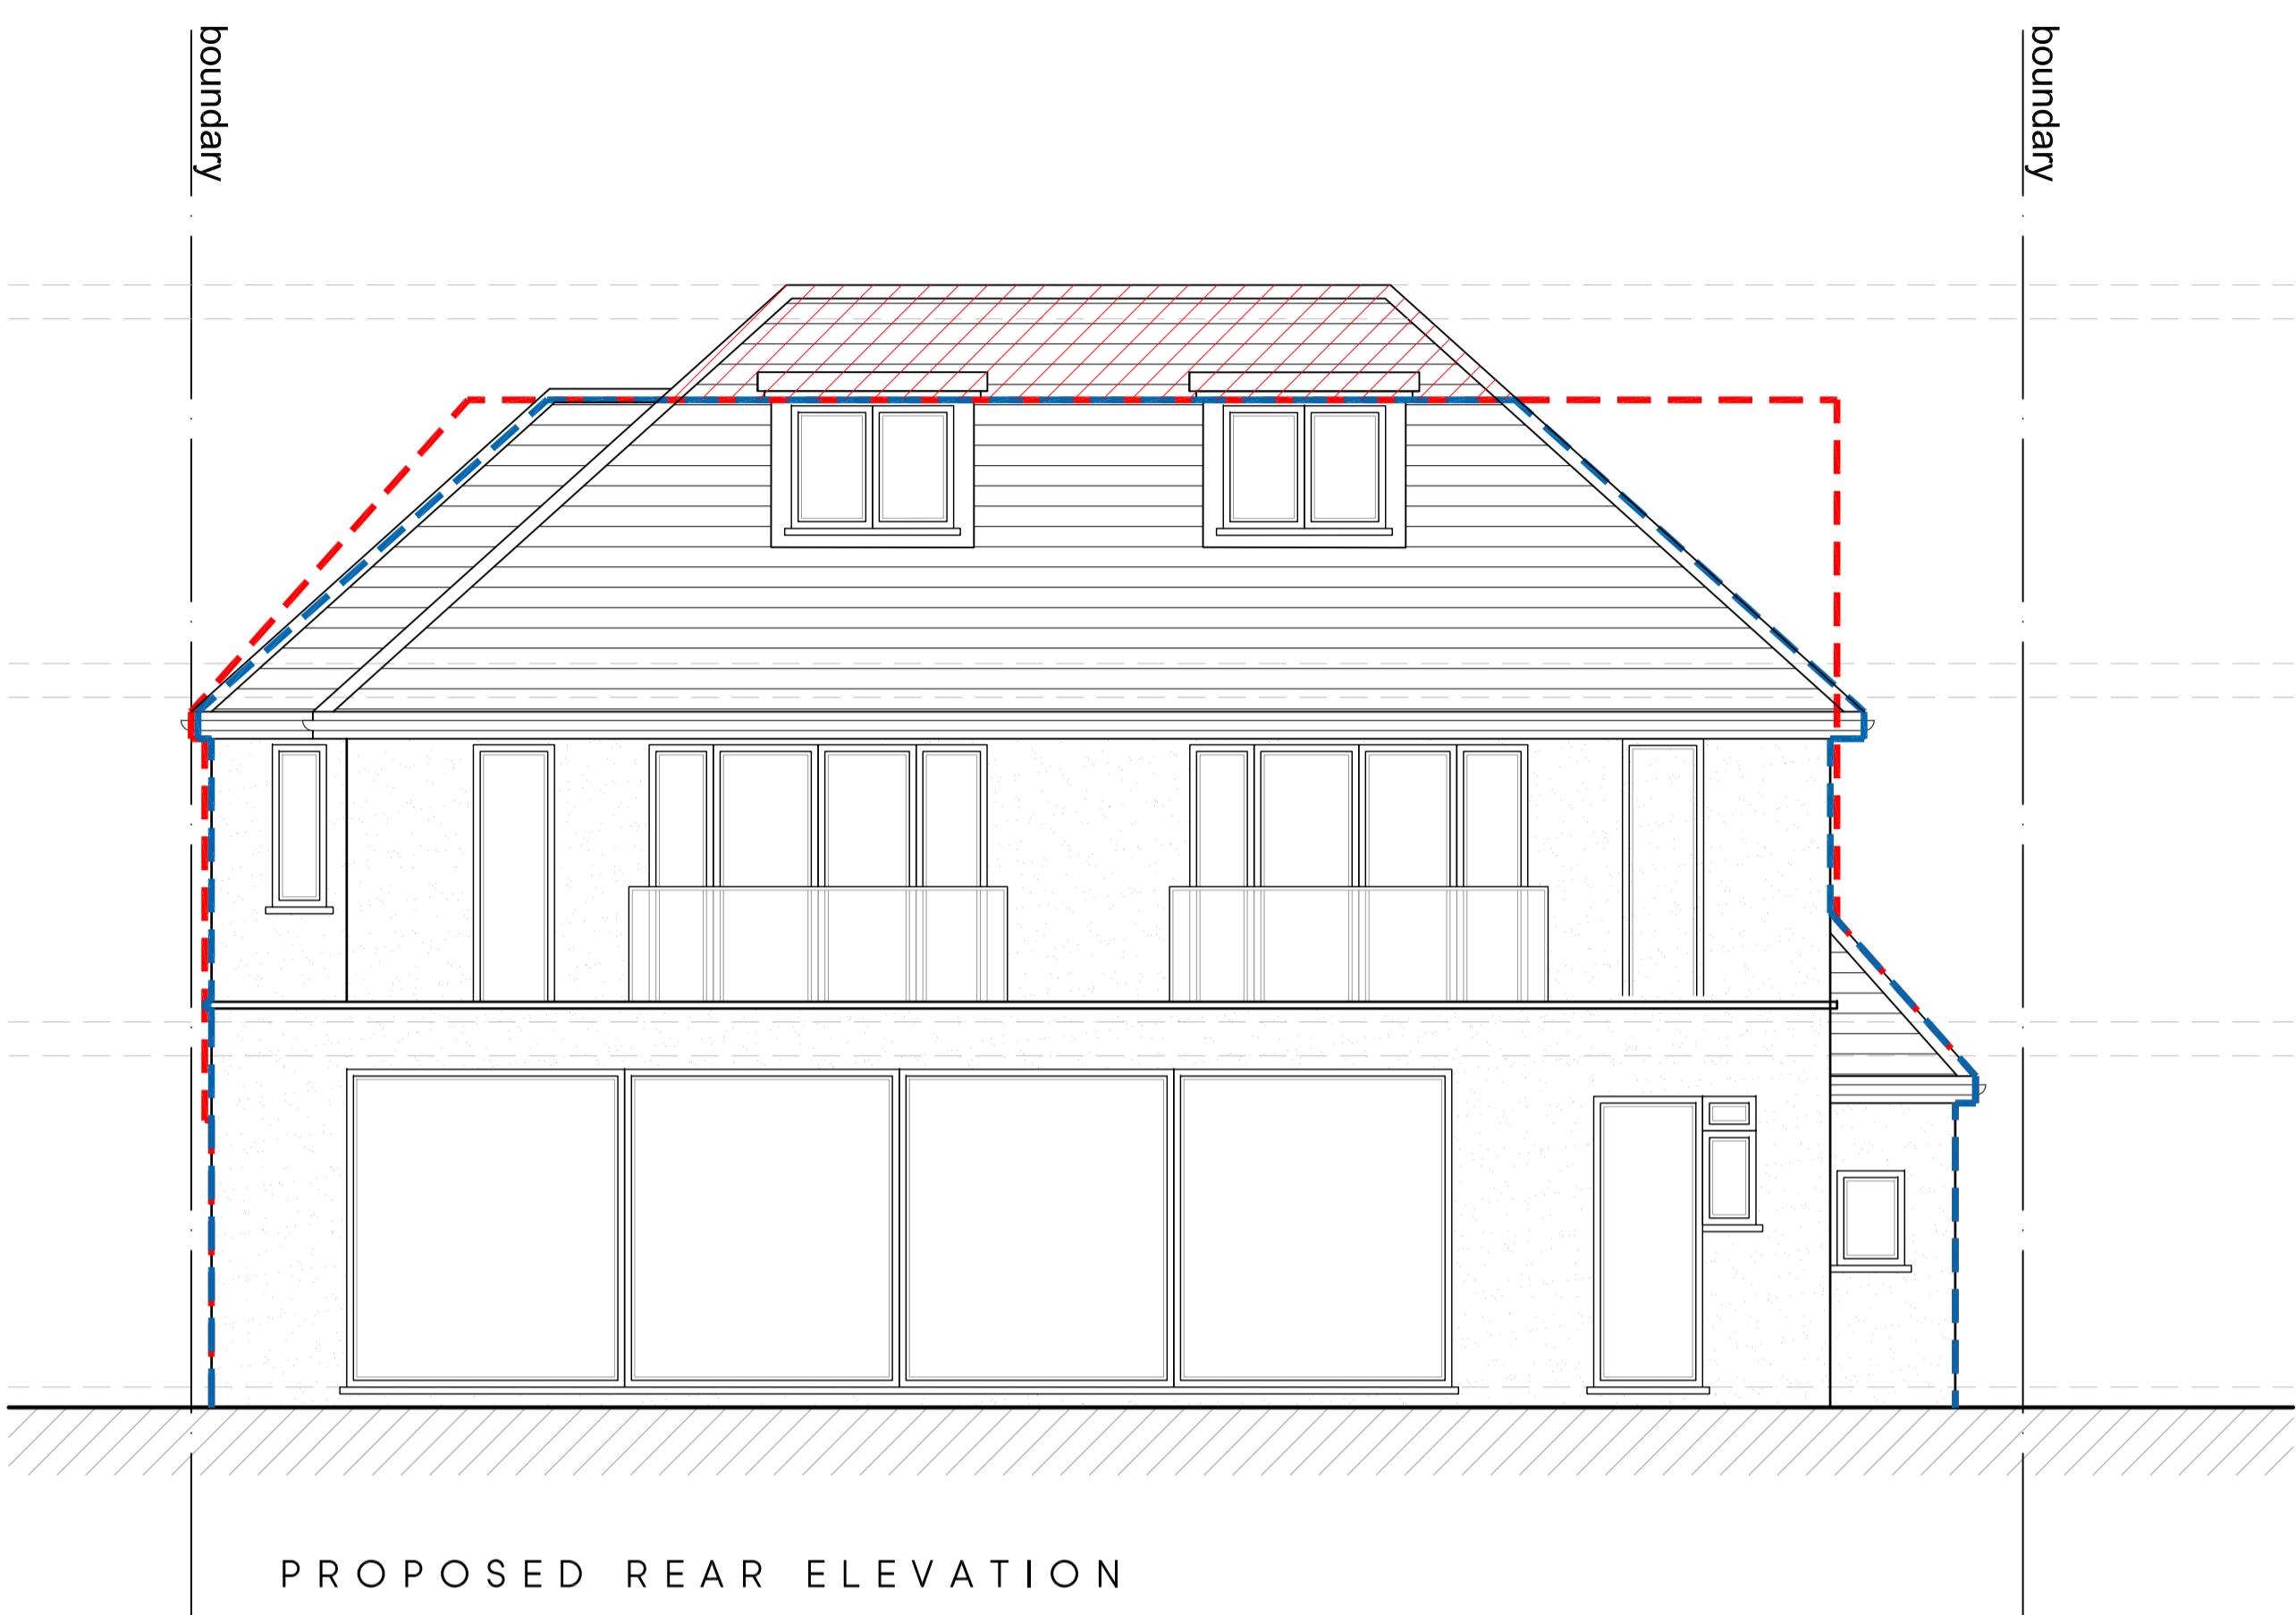

PROPOSED REAR ELEVATION

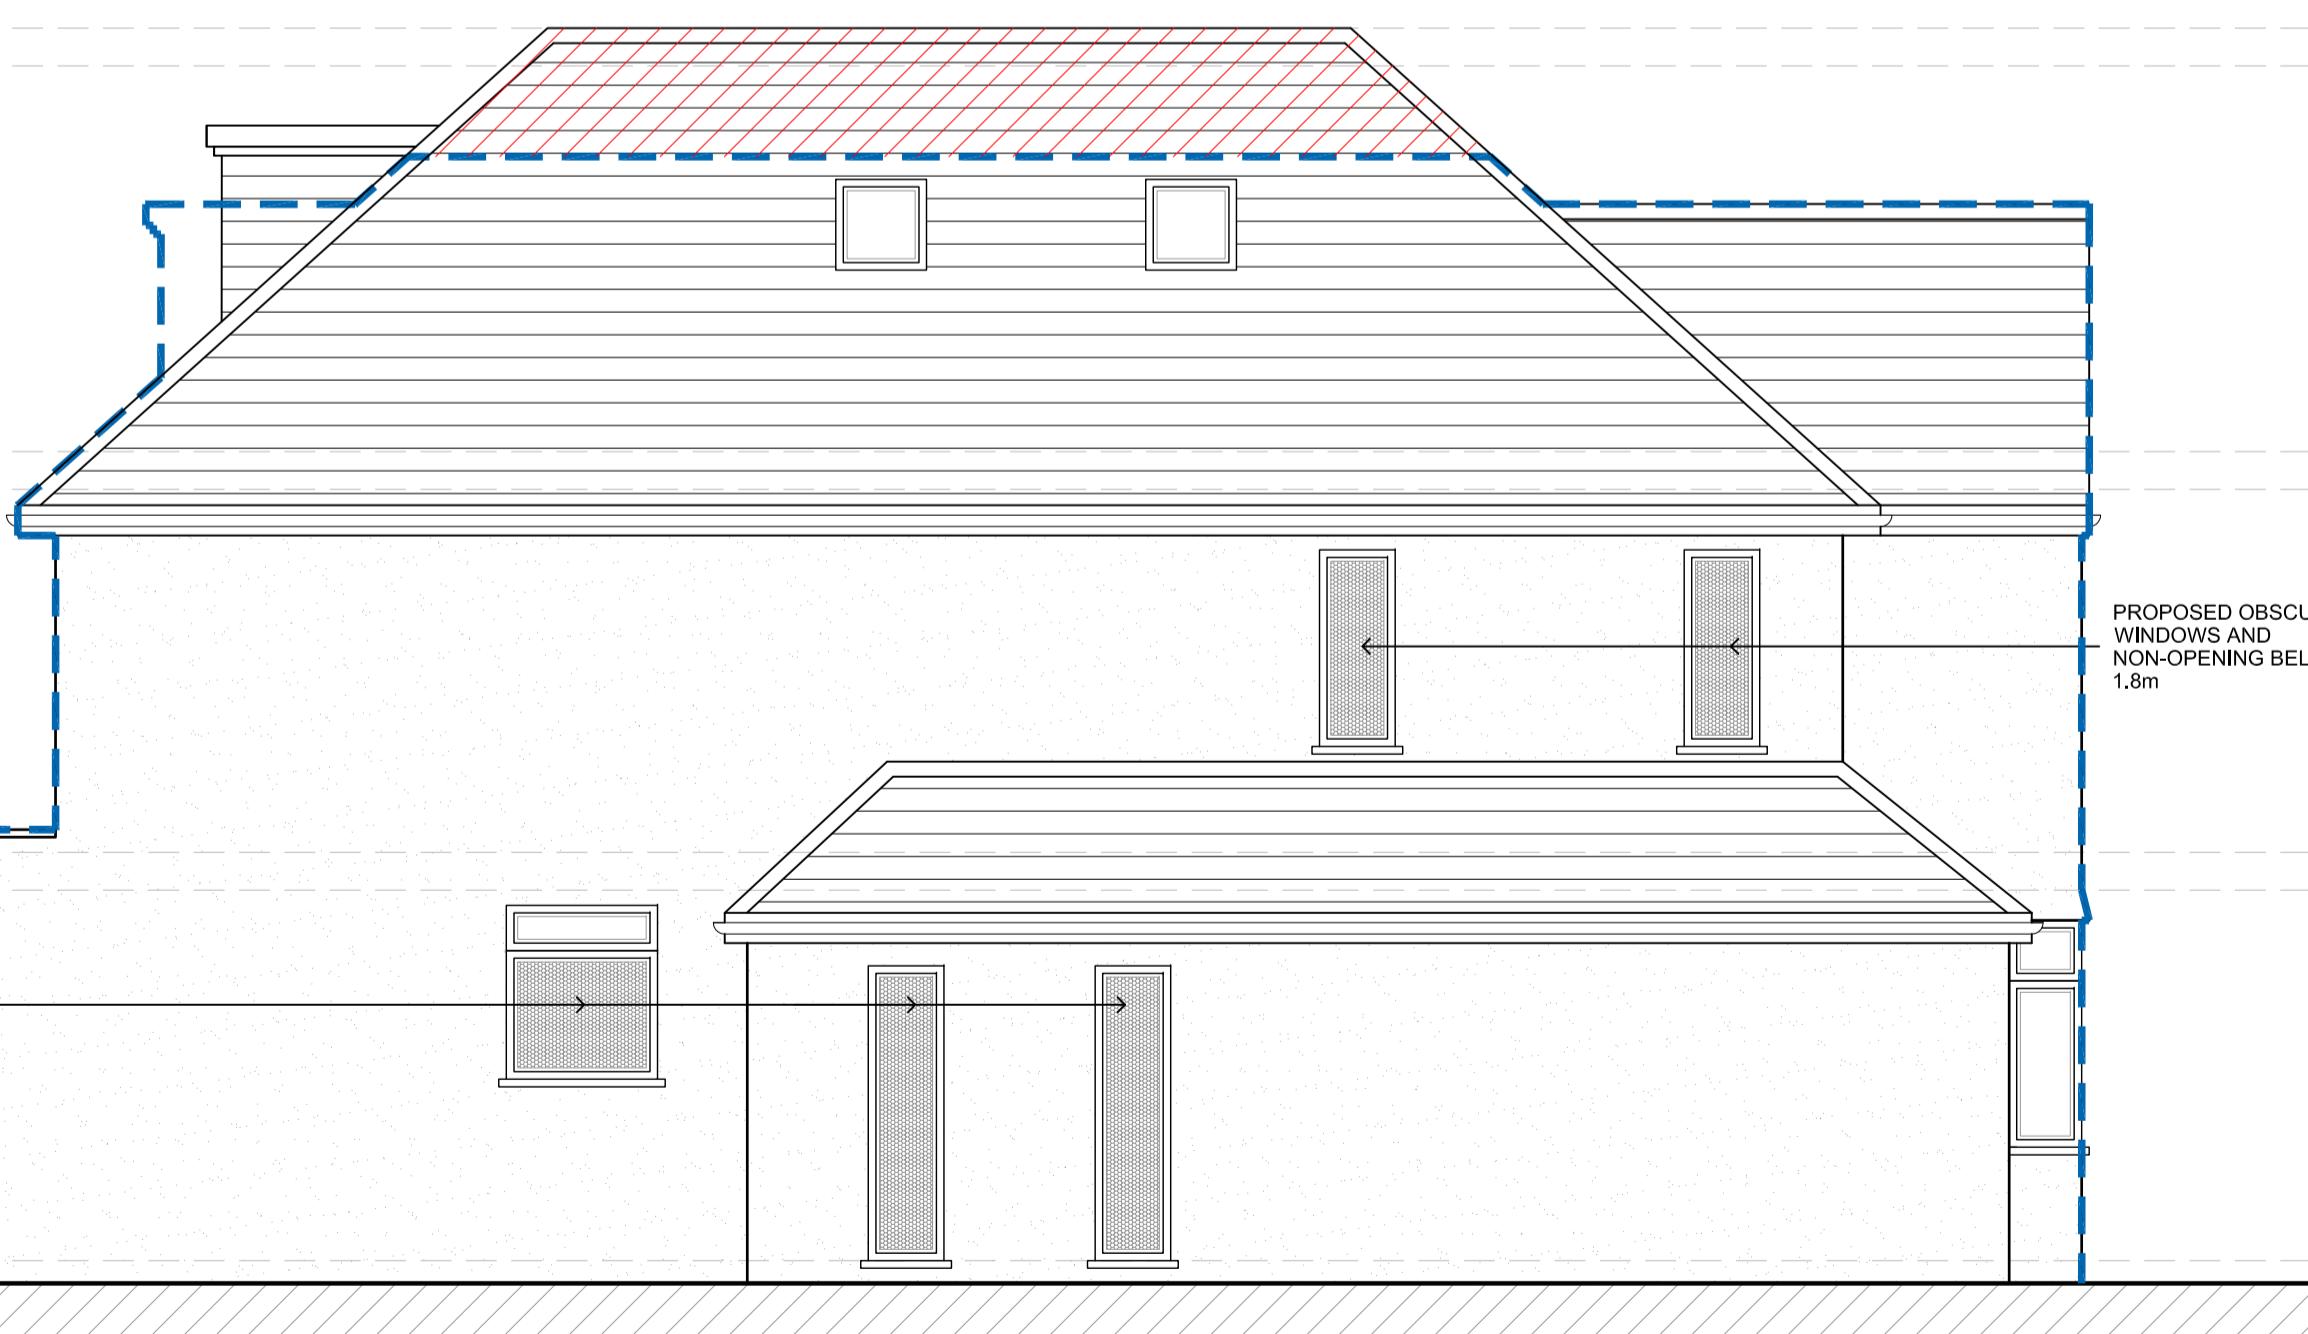

PROPOSED SIDE ELEVATION

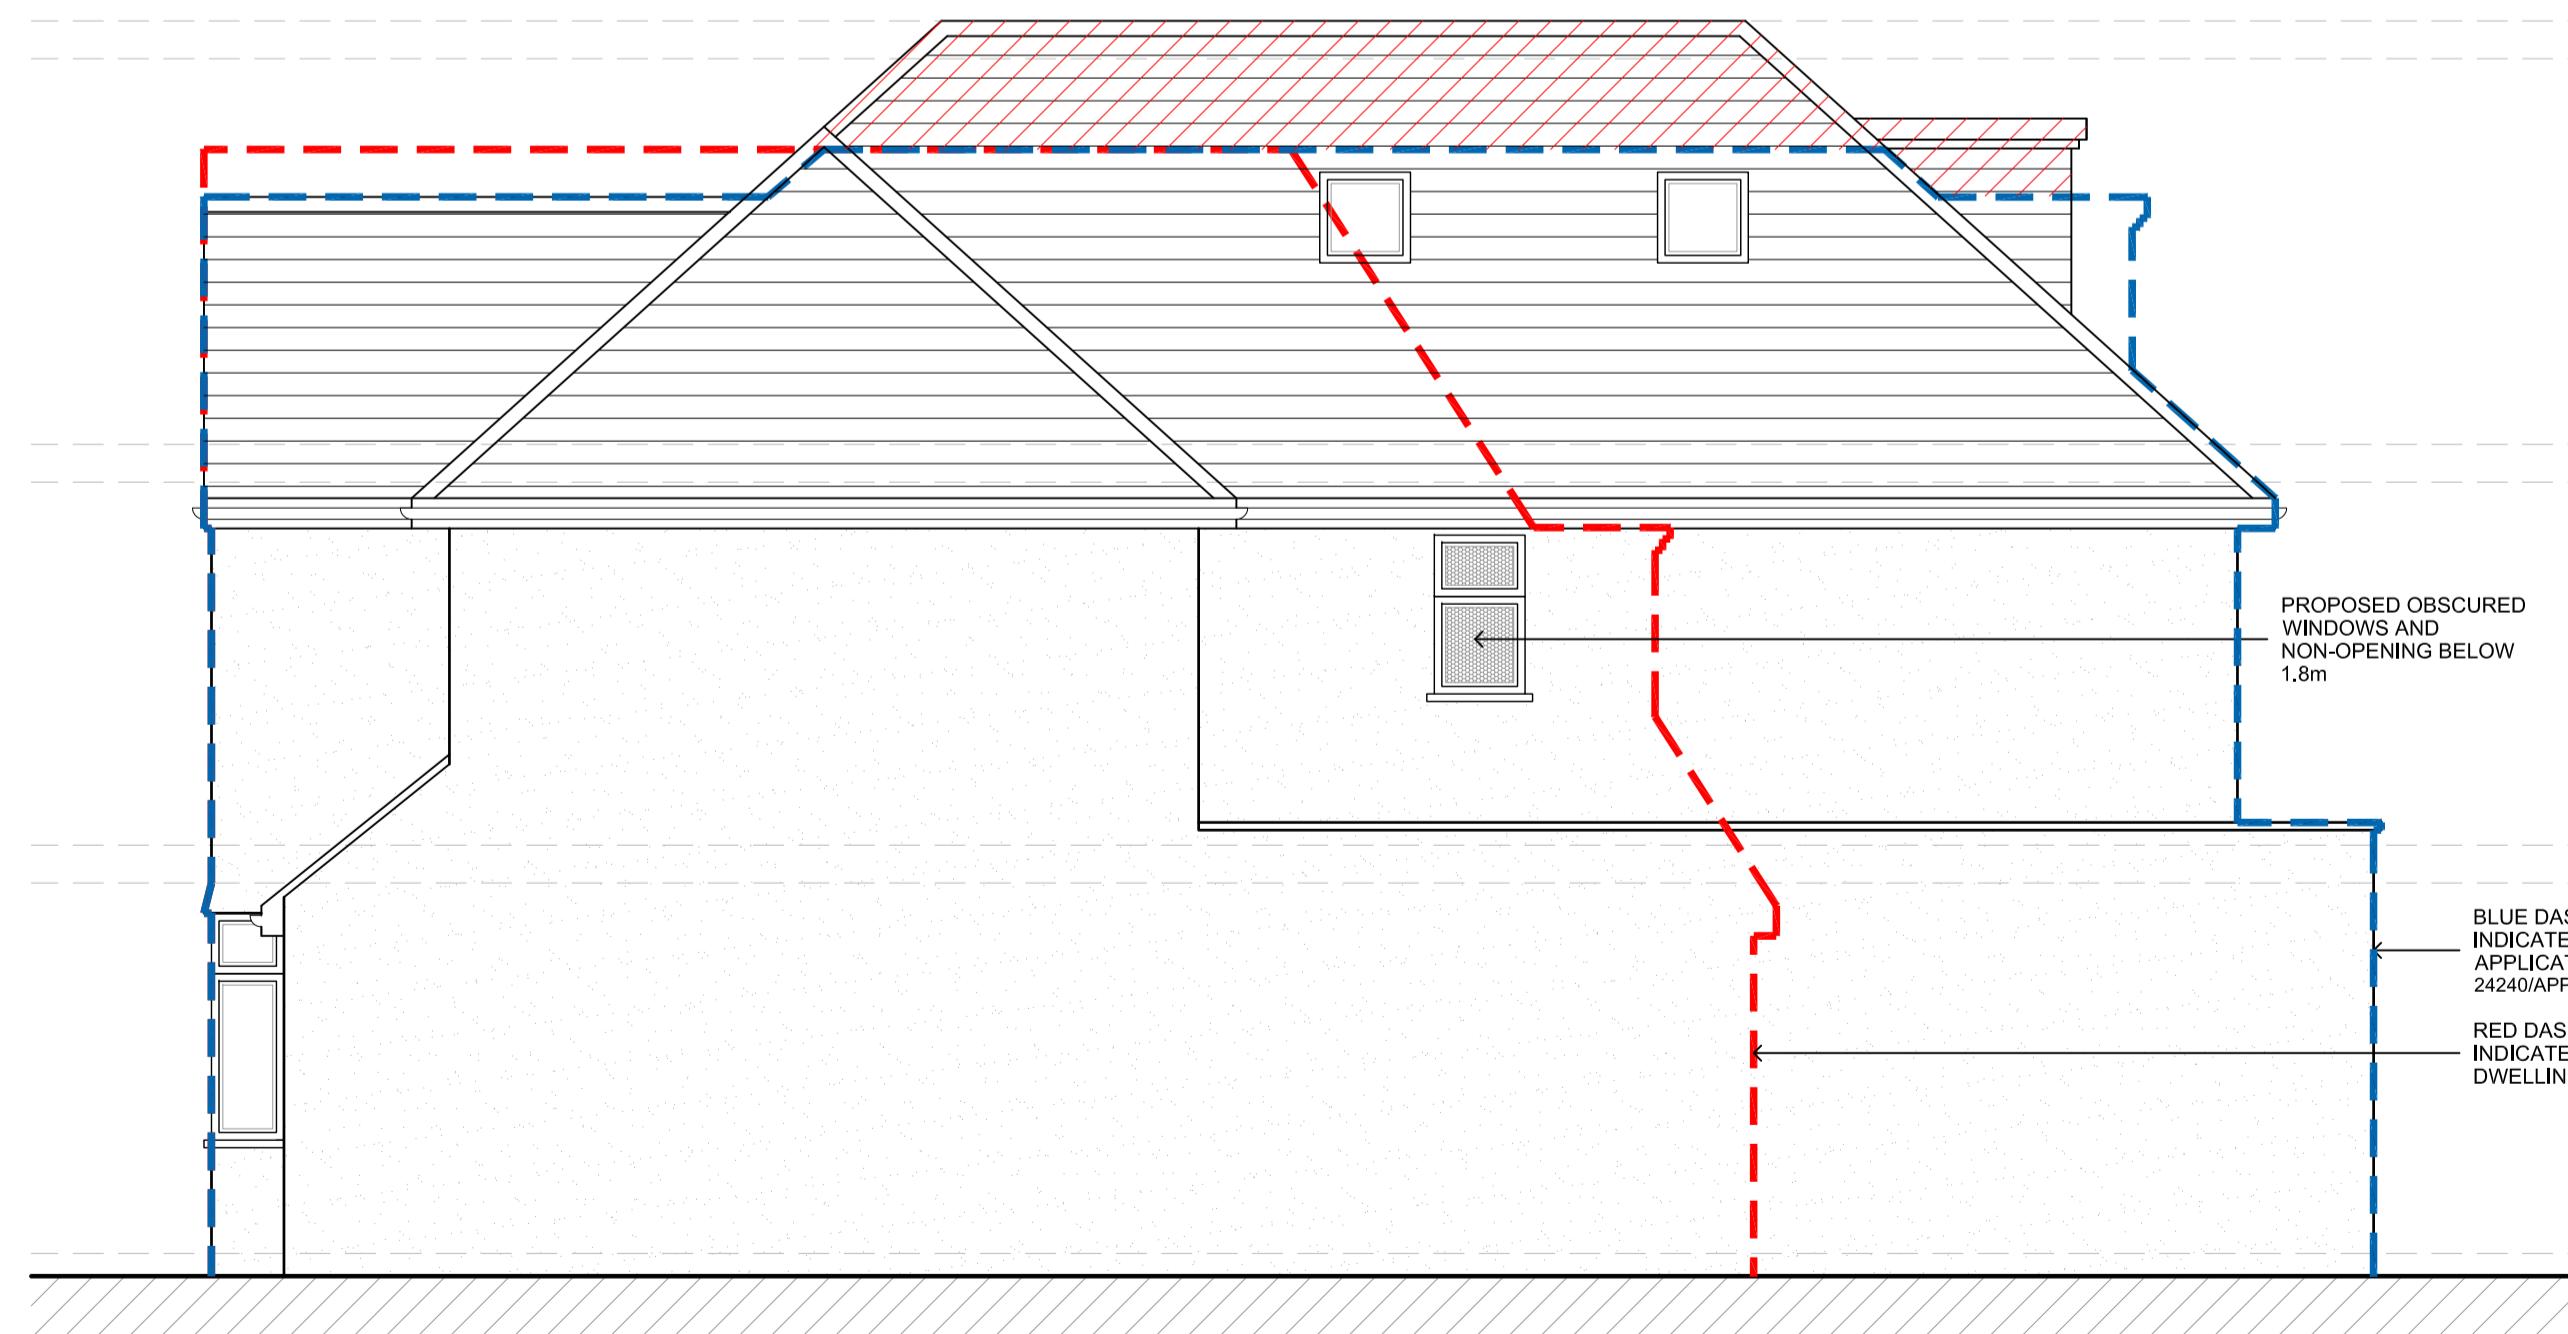

PROPOSED SIDE ELEVATION

G	06.07.23	RESUBMISSION TO FULL PLANNING	KP
F	29.06.23	AMENDED TO SUIT PLANNING COMMENTS	KP
E	17.05.23	AMENDED TO SUIT PLANNING COMMENTS	KP
D	27.04.23	AMENDED TO SUIT CLIENT COMMENTS	KP
C	19.04.23	AMENDED TO SUIT PLANNING COMMENTS	KP
B	01.02.23	AMENDED TO SUIT PLANNING COMMENTS	KP
A	21.10.22	AMENDED TO SUIT CLIENTS COMMENTS	KP
Rev Date	Description		Init.

Client  
MR & MRS JHUTTY

Project Title  
PROPOSED EXTENSIONS AND ALTERATIONS

21 THE AVENUE, ICKENHAM, UB10 0NR

Drawing Title

PROPOSED ELEVATIONS

Code File  
P001  
Sheet Size  
A1  
Scale  
1:100  
Approved by  
NJ  
Drawn by  
KP  
Drawing Date  
OCT 2022  
Project No.  
1942  
Drawing No.  
P401  
Revision  
G



2-4 High Street Rustip  
Middlesex HA1 7AR  
01923 840077 01923 840078  
info@jutla-architects.com  
jutla-architects.com  
This drawing is property of Jutla Architects Ltd © and must not be copied or otherwise reproduced. All dimensions must be checked on site before commencing work. No dimensions to be scaled from this drawing. This drawing was produced using AutoCAD 2016.

PLANNING ISSUE