


0 1m 2m 3m 4m 5m  
SCALE BAR 1:50




27 THE AVENUE : FRONT DORMERS




20 THE AVENUE : FRONT DORMERS

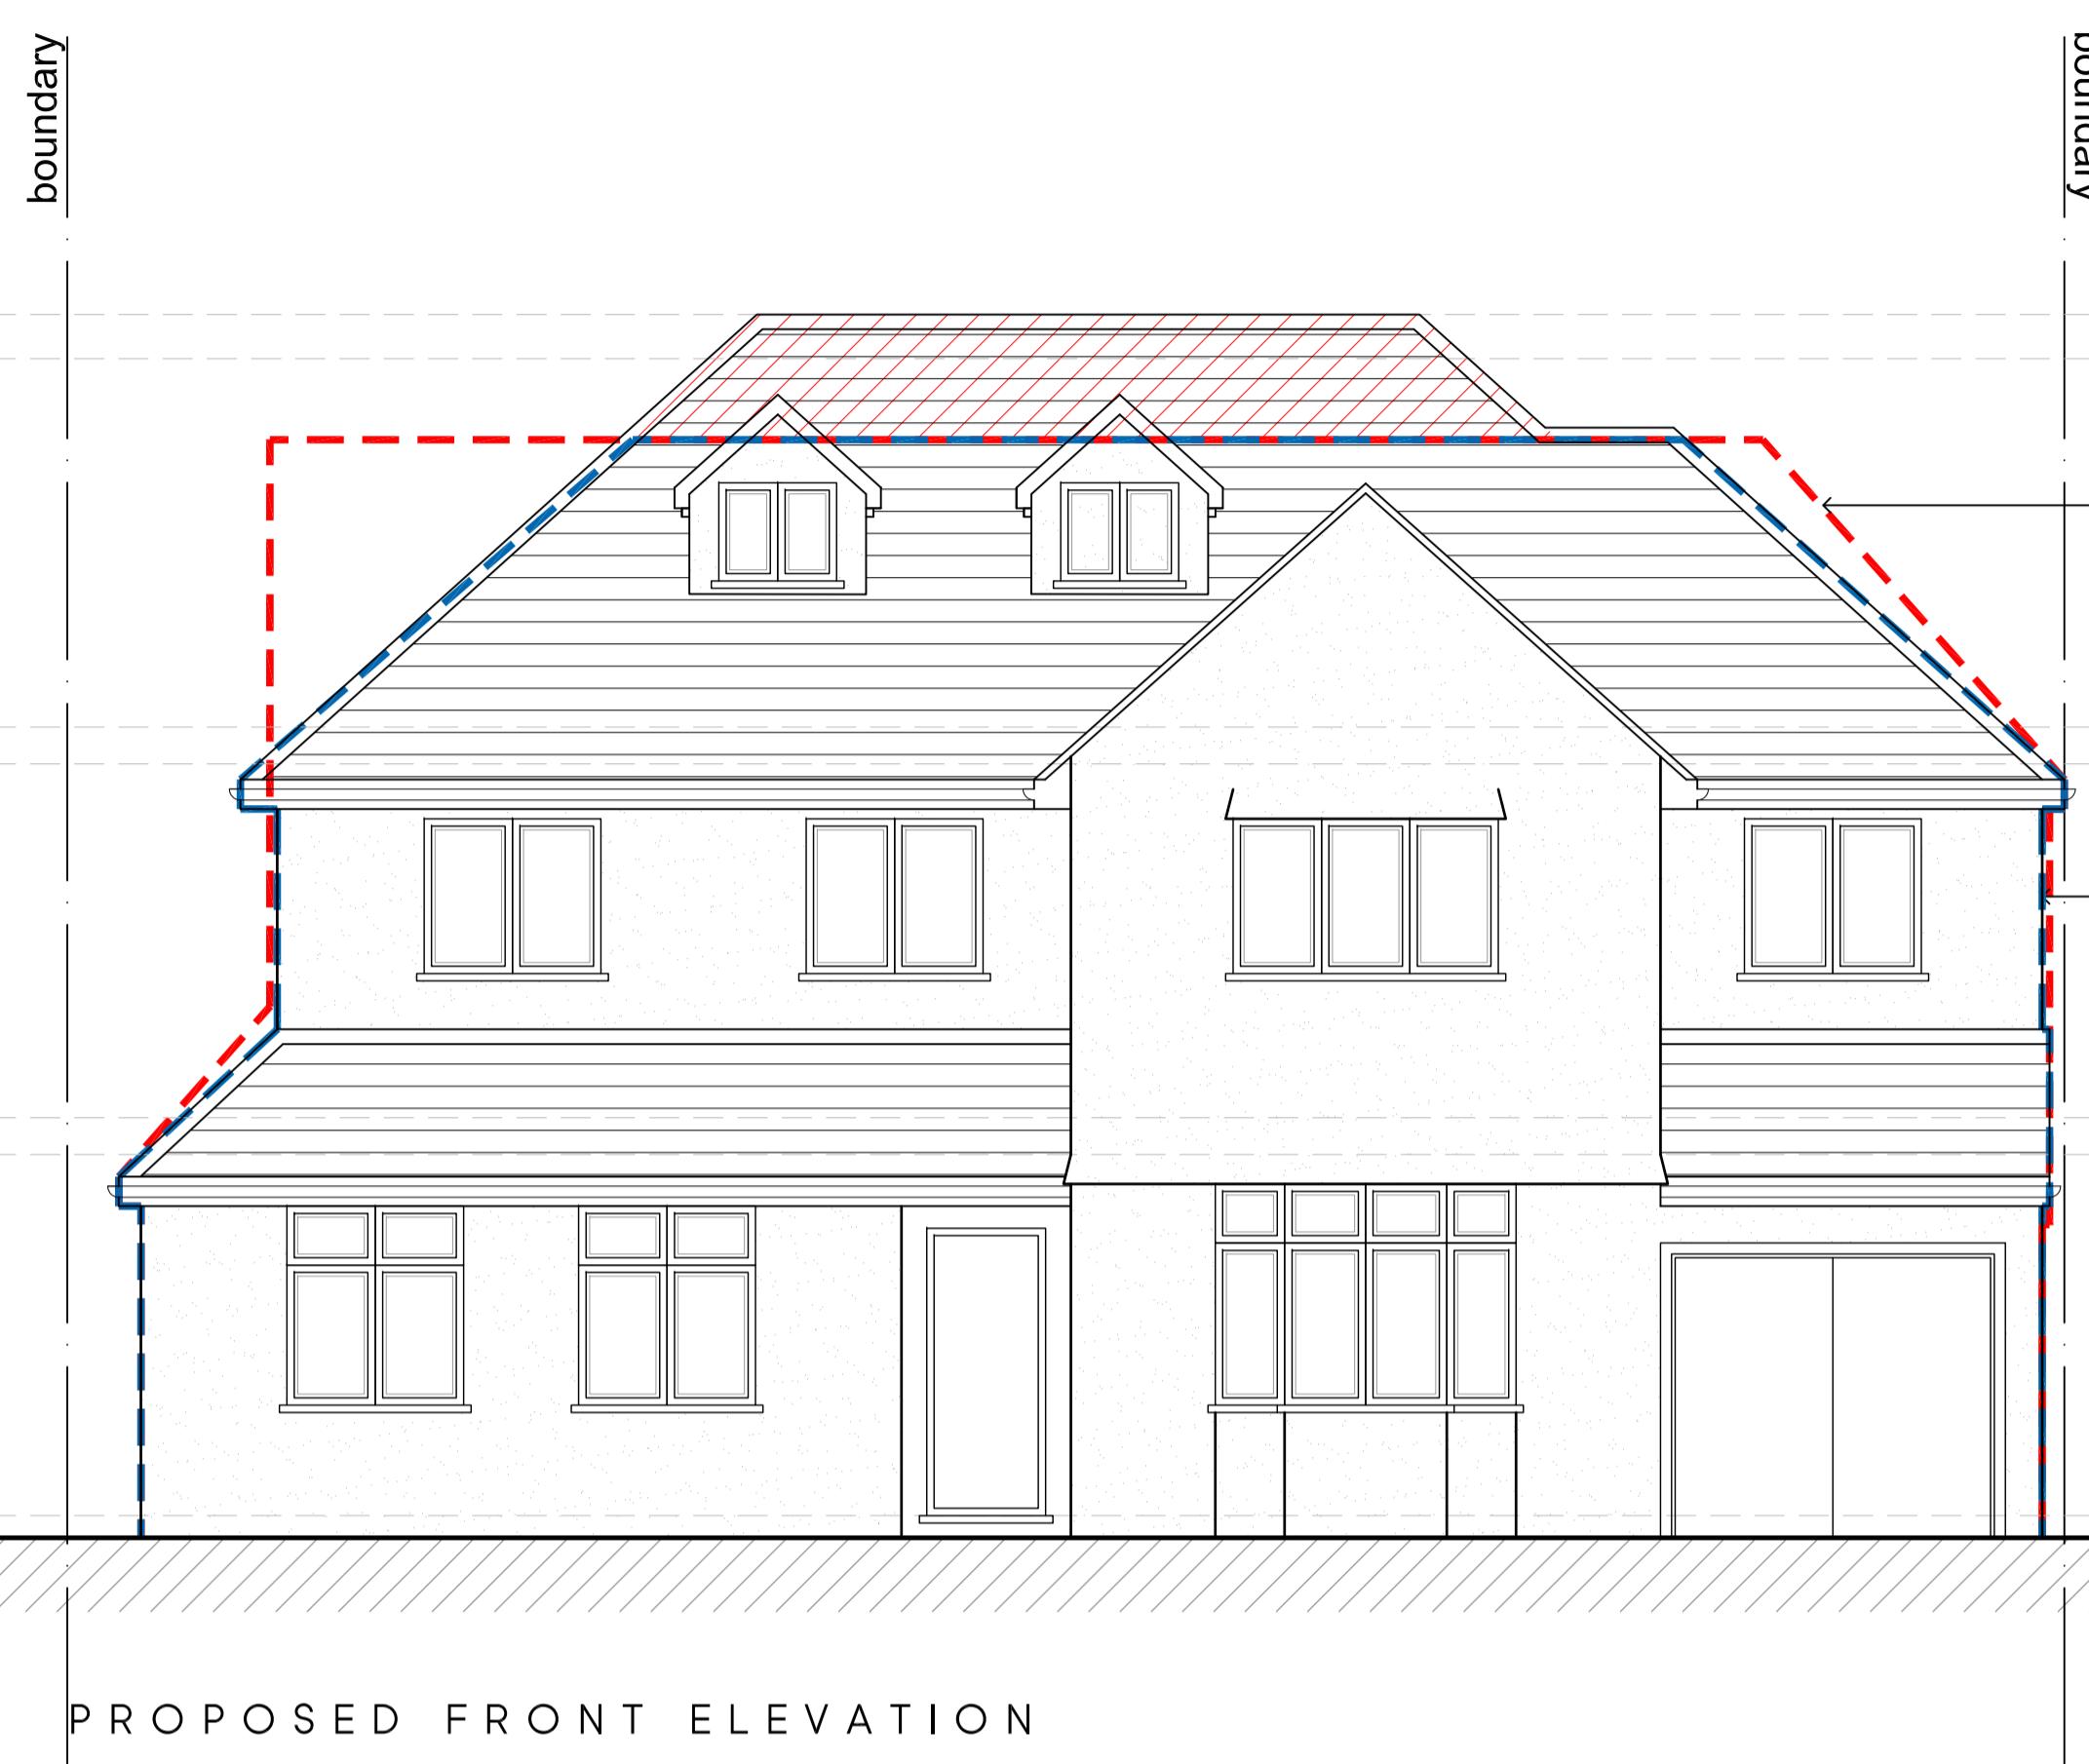


PROPOSED FRONT ELEVATION

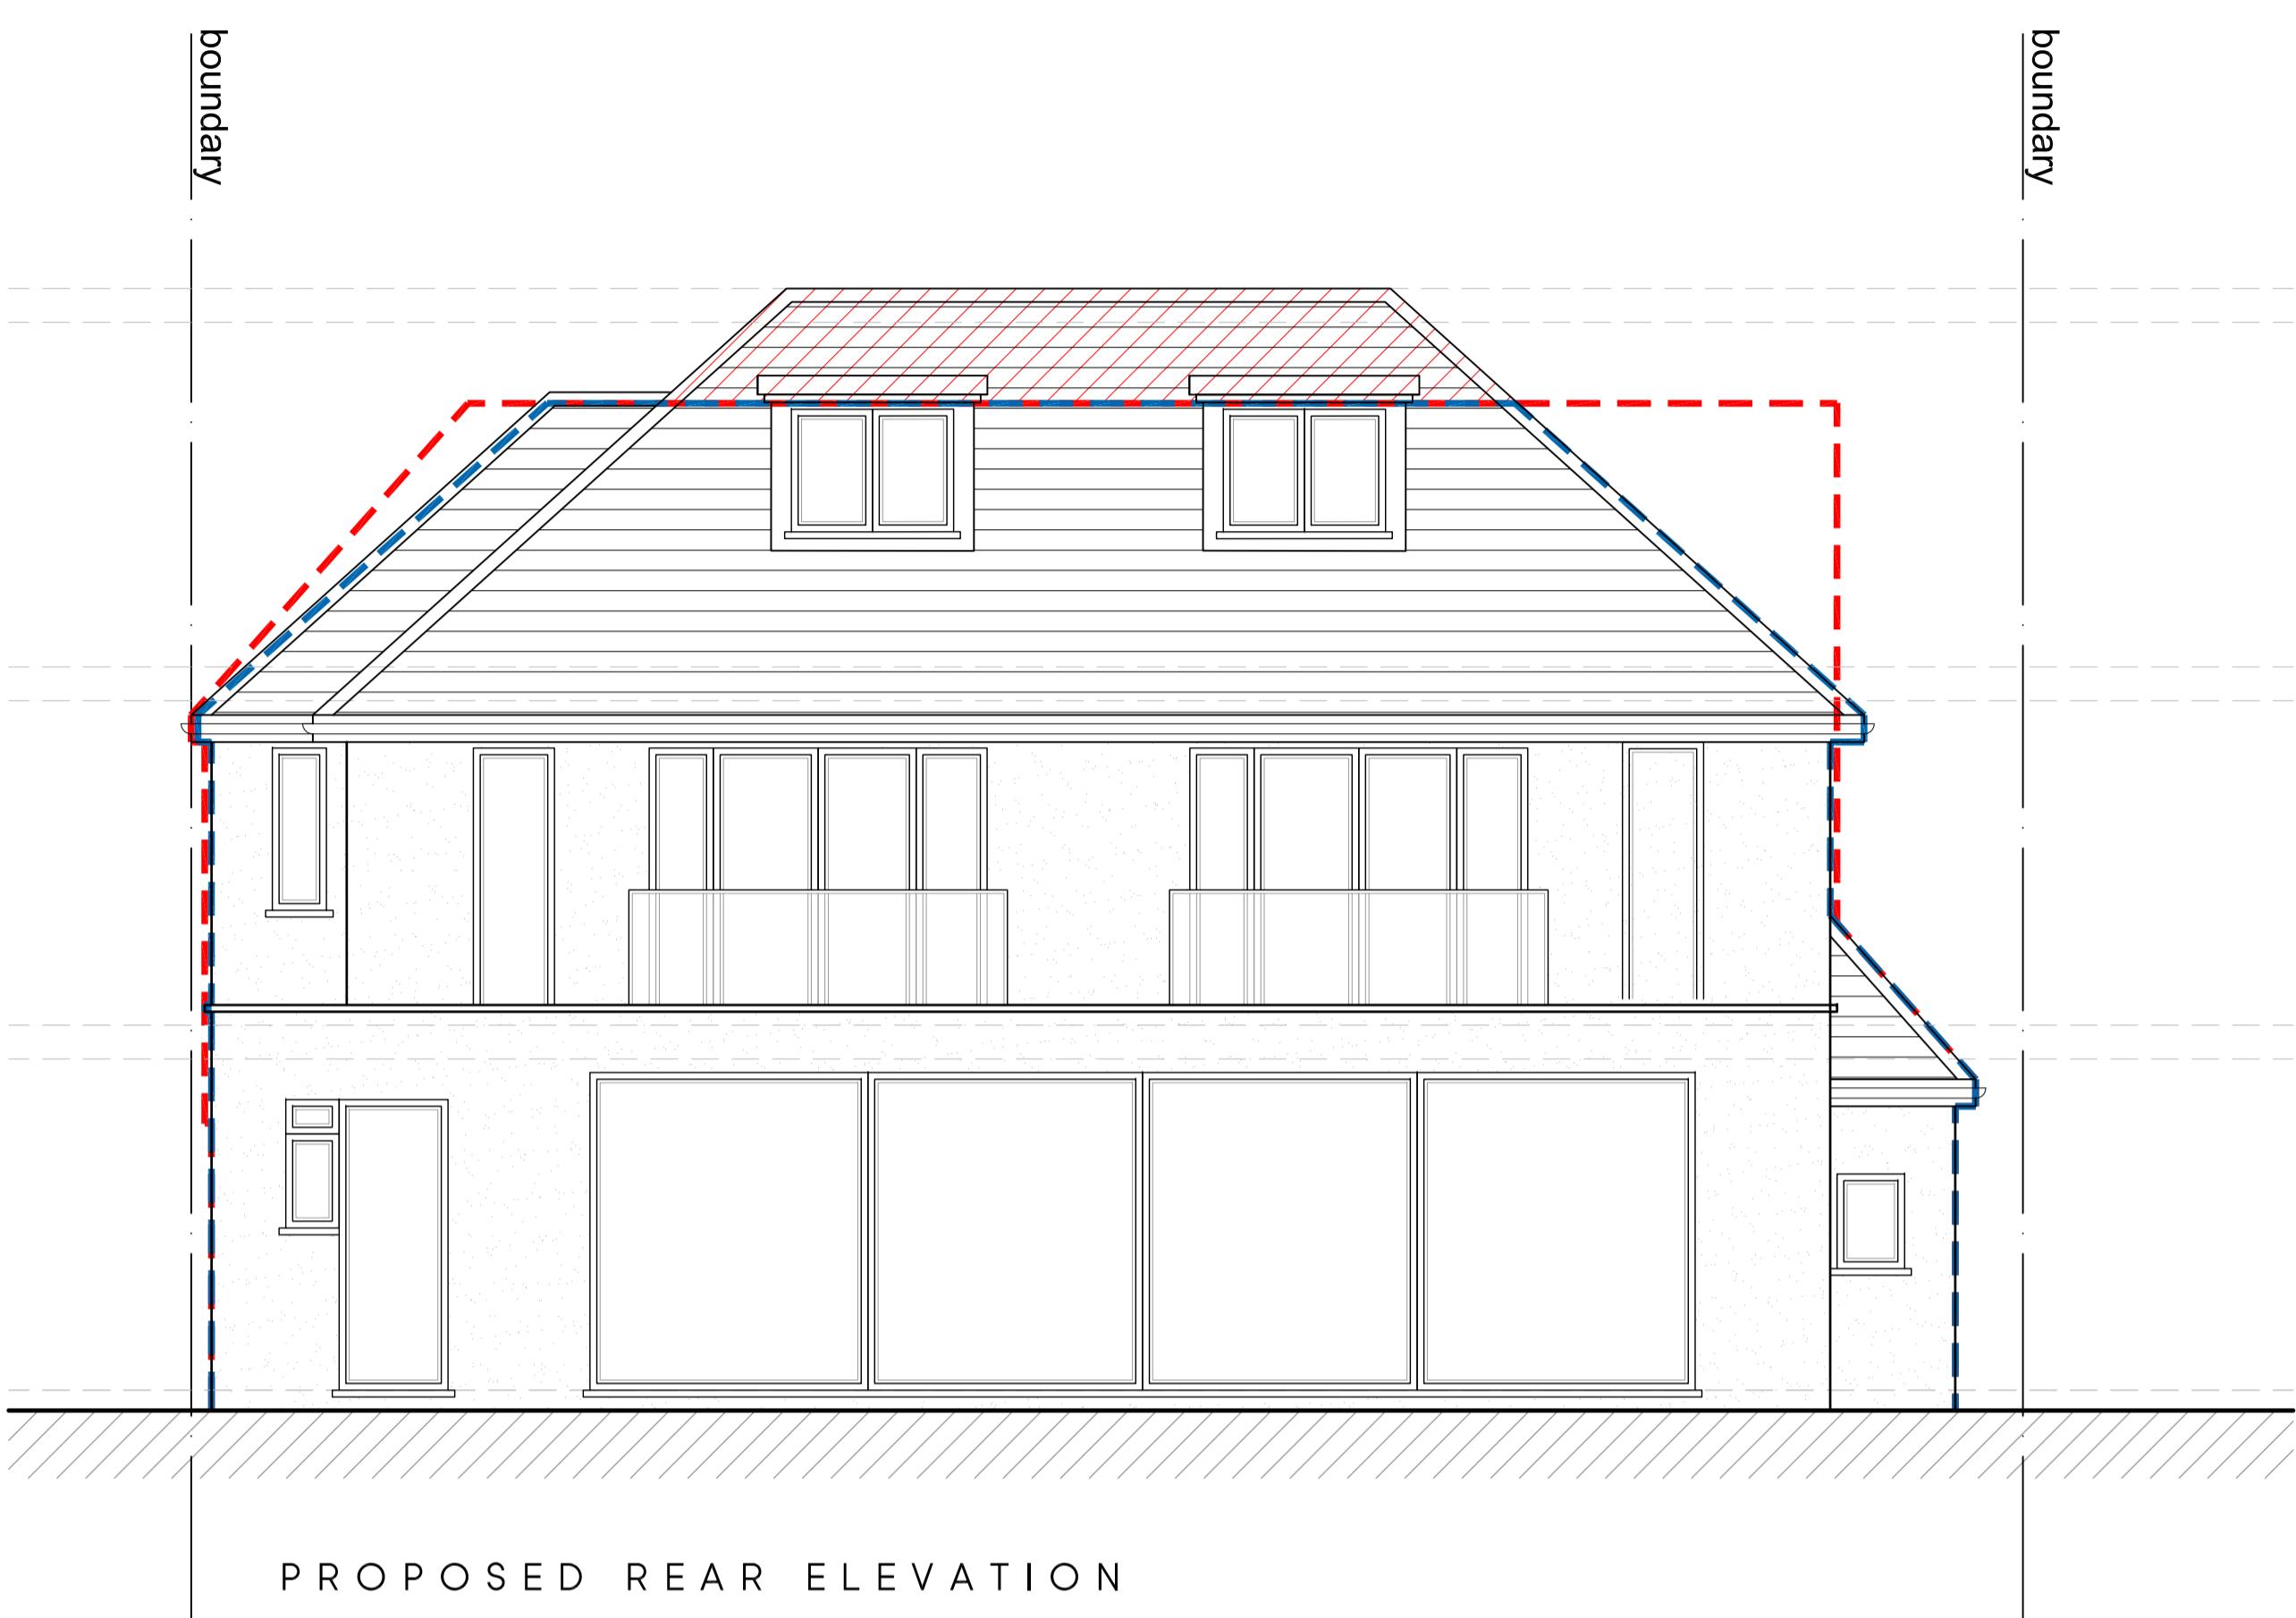

PROPOSED REAR ELEVATION

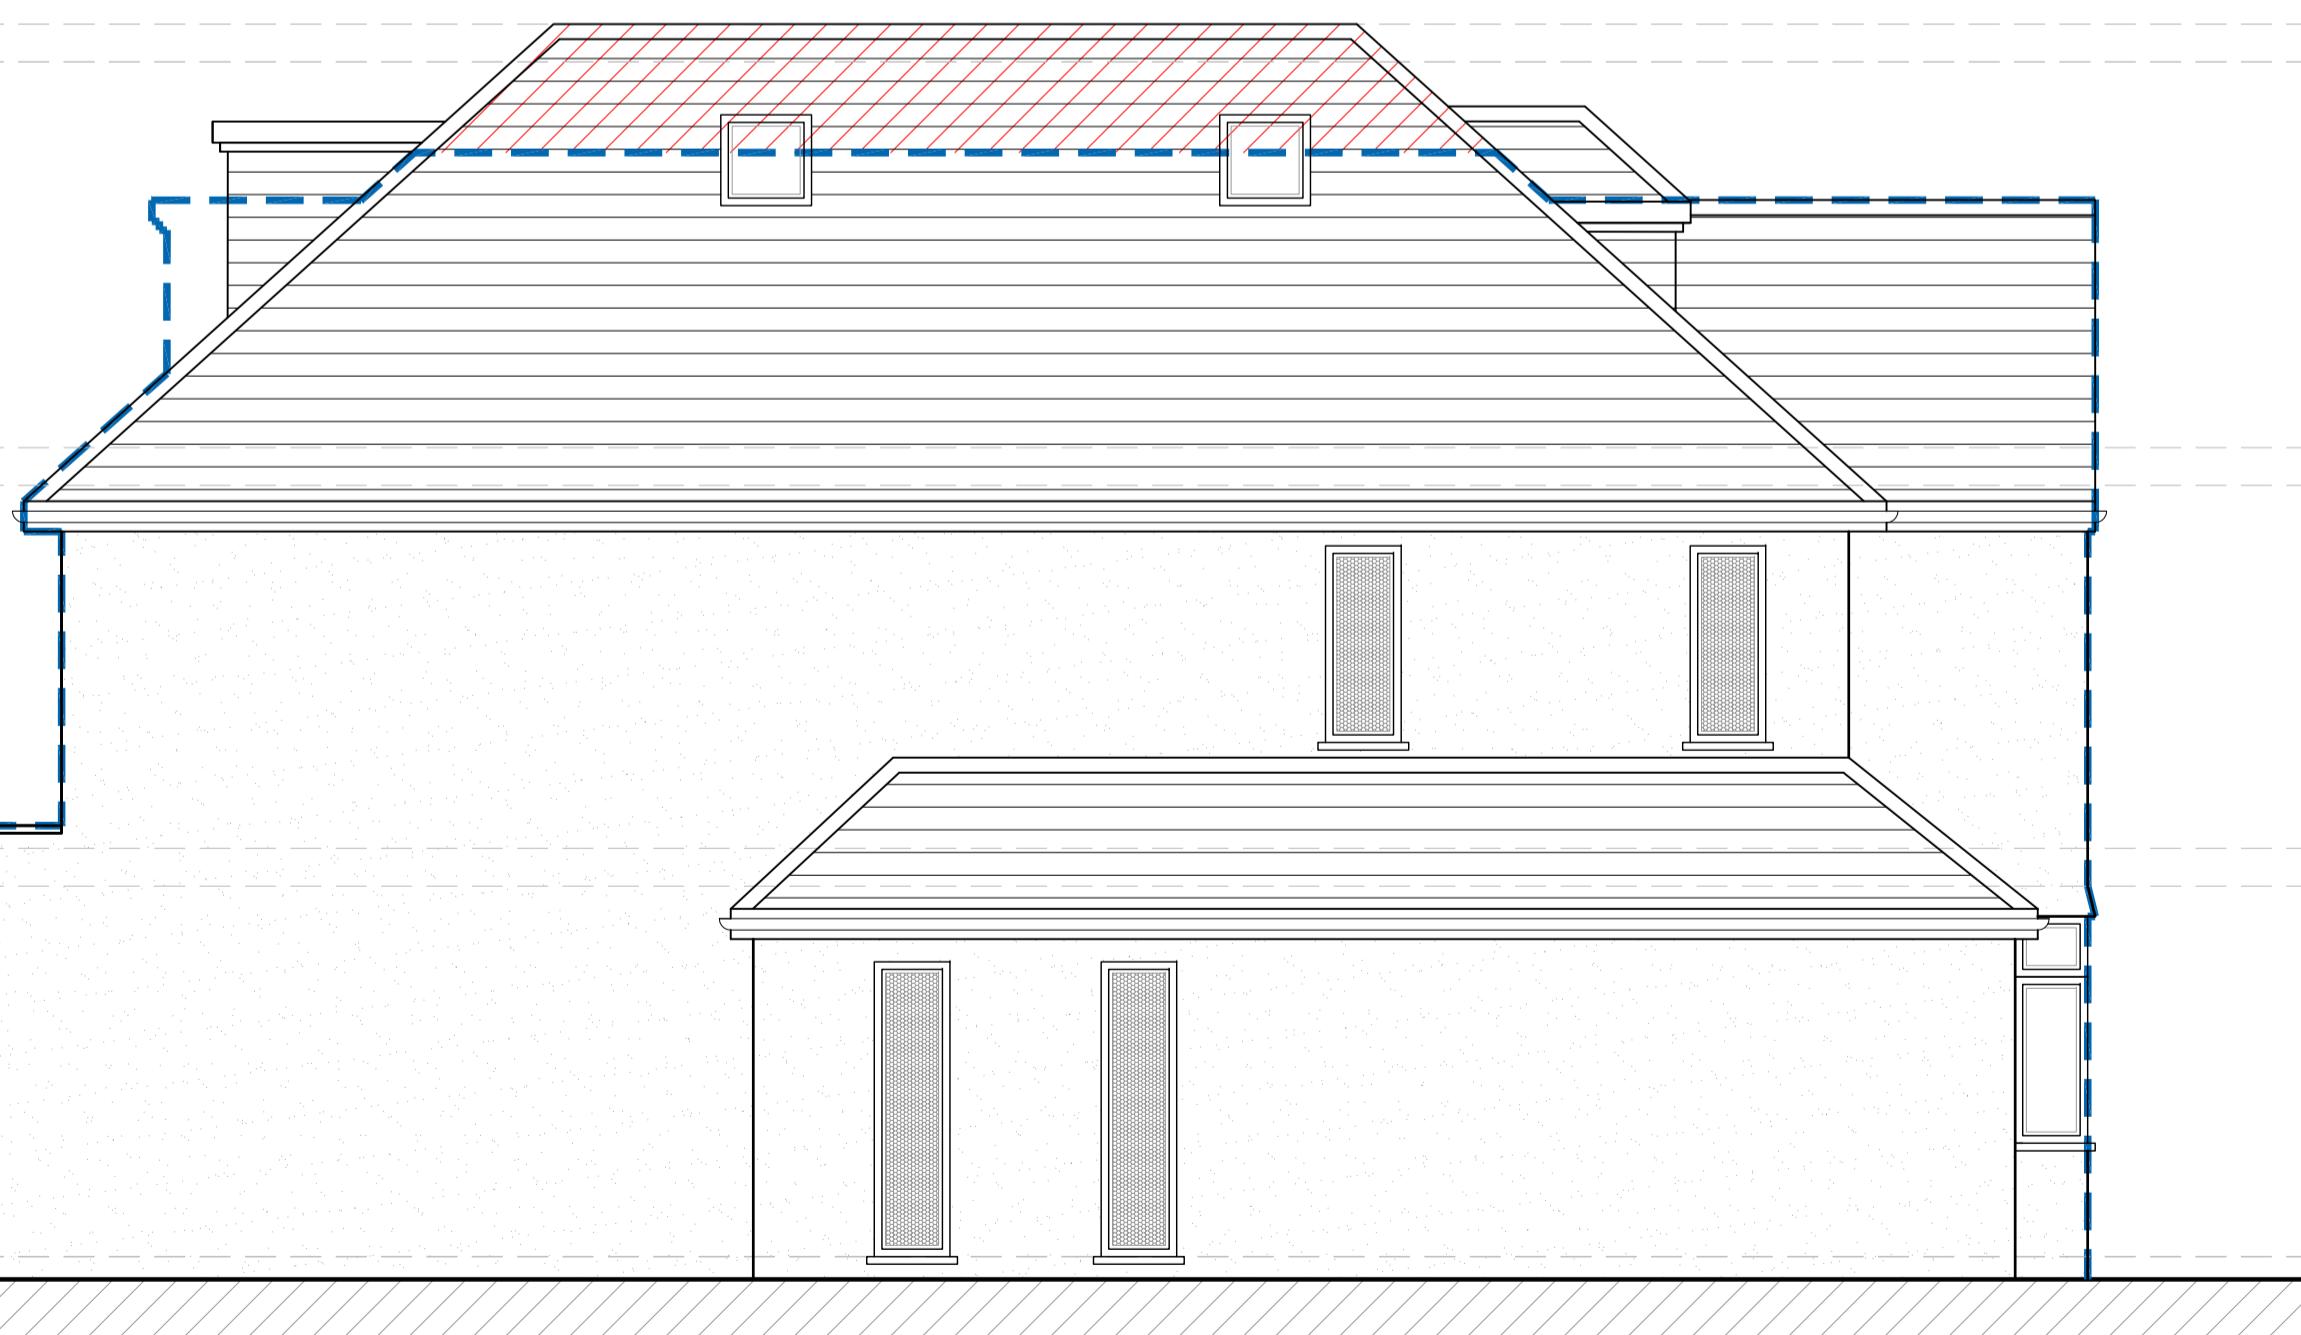

PROPOSED SIDE ELEVATION

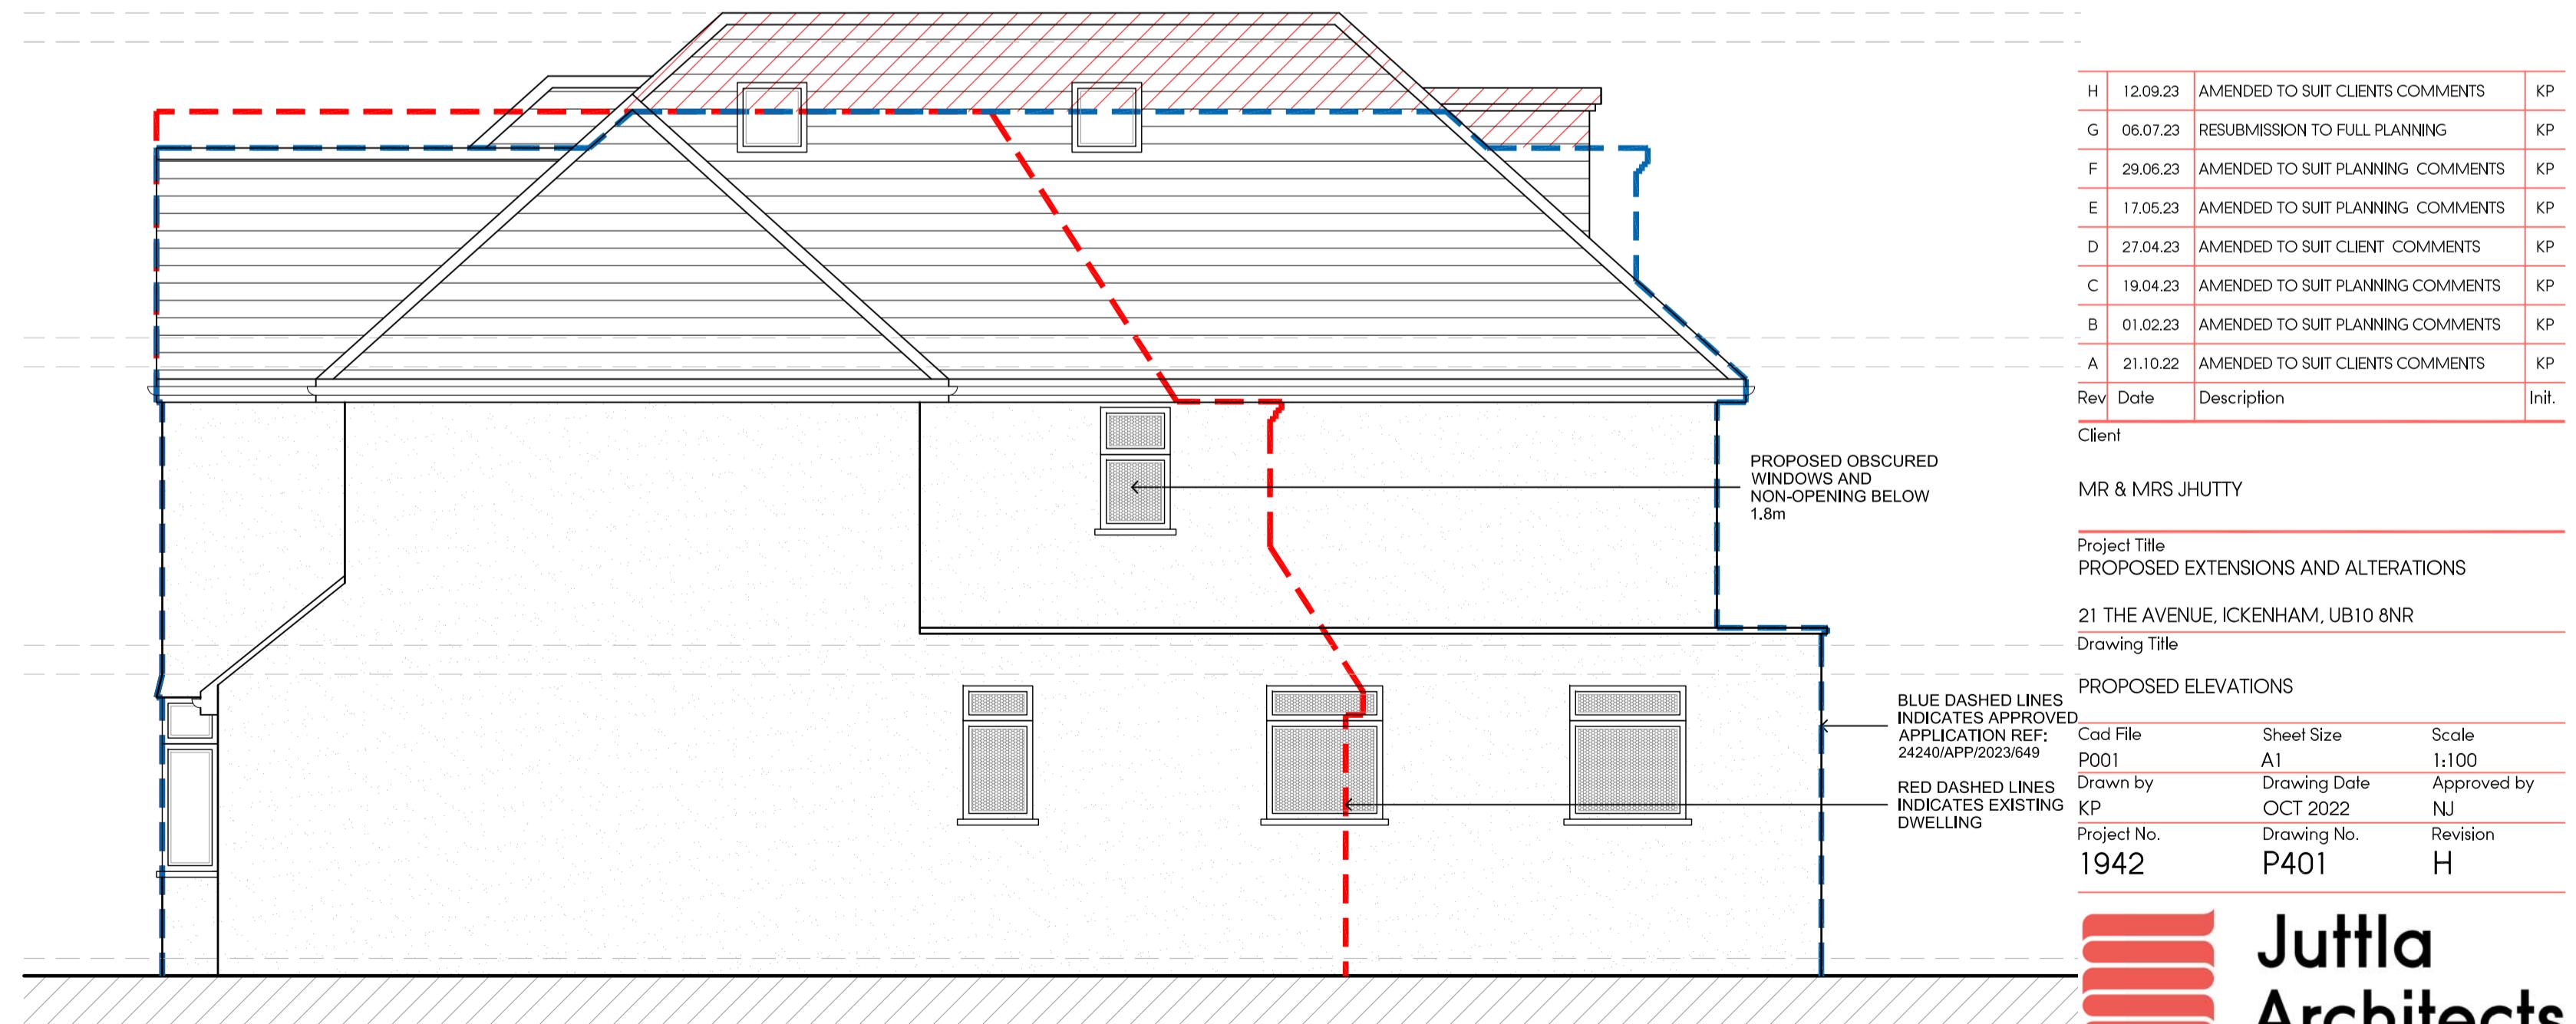

PROPOSED SIDE ELEVATION

H	12.09.23	AMENDED TO SUIT CLIENTS COMMENTS	KP
G	06.07.23	RESUBMISSION TO FULL PLANNING	KP
F	29.06.23	AMENDED TO SUIT PLANNING COMMENTS	KP
E	17.05.23	AMENDED TO SUIT PLANNING COMMENTS	KP
D	27.04.23	AMENDED TO SUIT CLIENT COMMENTS	KP
C	19.04.23	AMENDED TO SUIT PLANNING COMMENTS	KP
B	01.02.23	AMENDED TO SUIT PLANNING COMMENTS	KP
A	21.10.22	AMENDED TO SUIT CLIENTS COMMENTS	KP
Rev Date	Description		Init.

Client  
MR & MRS JHUTTY

Project Title  
PROPOSED EXTENSIONS AND ALTERATIONS

21 THE AVENUE, ICKENHAM, UB10 0NR

Drawing Title

PROPOSED ELEVATIONS

AutoCAD File  
P001

Sheet Size  
A1

Scale  
1:100

Red Dashed Lines  
Drawn by  
KP

Drawing Date  
OCT 2022

Approved by  
NJ

Project No.  
1942

Drawing No.  
P401

Revision  
H

Red Dashed Lines  
Indicates Existing Dwelling

2-4 High Street Ruislip  
Middlesex HA4 7AR

010923 840077 010923 840078  
info@jutta-architects.com  
jutta-architects.com

This drawing is property of Jutta Architects Ltd © and must not be copied or otherwise reproduced. All dimensions must be checked on site before commencing work. No dimensions to be scaled from this drawing. This drawing was produced using AutoCAD 2016.

PLANNING ISSUE

**Jutta  
Architects**