



SCALE BAR 1:50



LOCATION PLAN
SCALE 1:1250

boundary


boundary



EXISTING FRONT ELEVATION

boundary

boundary

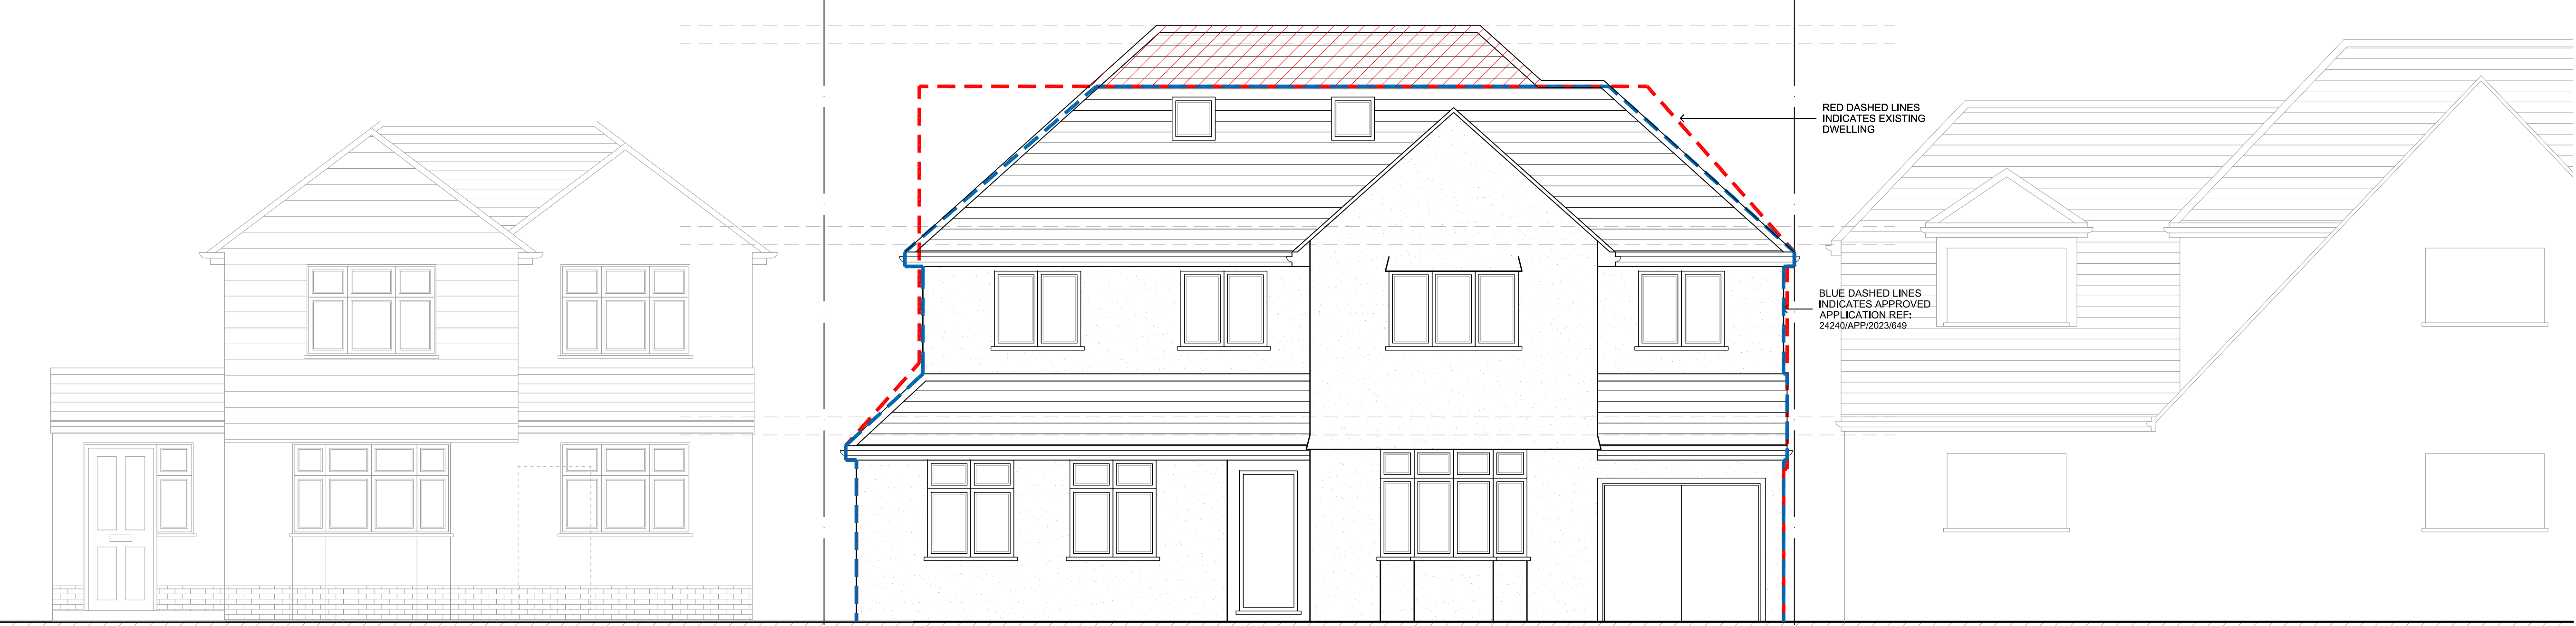

RED DASHED LINES
INDICATES EXISTING
DWELLING

BLUE DASHED LINES
INDICATES APPROVED
APPLICATION REF:
24240/APP/2023/649

PROPOSED FRONT ELEVATION

D	06.07.23	RESUBMISSION TO FULL PLANNING	KP
C	17.05.23	AMENDED TO SUIT PLANNING COMMENTS	KP
B	27.04.23	AMENDED TO SUIT CLIENT COMMENTS	KP
A	19.04.23	AMENDED TO SUIT PLANNING COMMENTS	KP
Rev	Date	Description	Init.

Client

MR & MRS JHUTTY

Project Title
PROPOSED EXTENSIONS AND ALTERATIONS

21 THE AVENUE, ICKENHAM, UB10 8NR

Drawing Title

EXISTING AND PROPOSED STREET SCENE

Cad File	Sheet Size	Scale
P001	A1	1:100
Drawn by	Drawing Date	Approved by
KP	OCT 2022	NJ
Project No.	Drawing No.	Revision
1942	P402	D

Jutla Architects

2-4 High Street Ruilip
Middlesex HA4 7AR

1 01923 840077 1 01923 840078
info@jutla-architects.com
jutla-architects.com

This drawing is property of Jutla Architects Ltd © and must not be copied or otherwise reproduced. All dimensions must be checked on site before commencing work. No dimensions to be scaled from this drawing. This drawing was produced using AutoCad 2016.

PLANNING ISSUE