





LOCATION PLAN  
SCALE 1:1250




PROPOSED FRONT ELEVATION

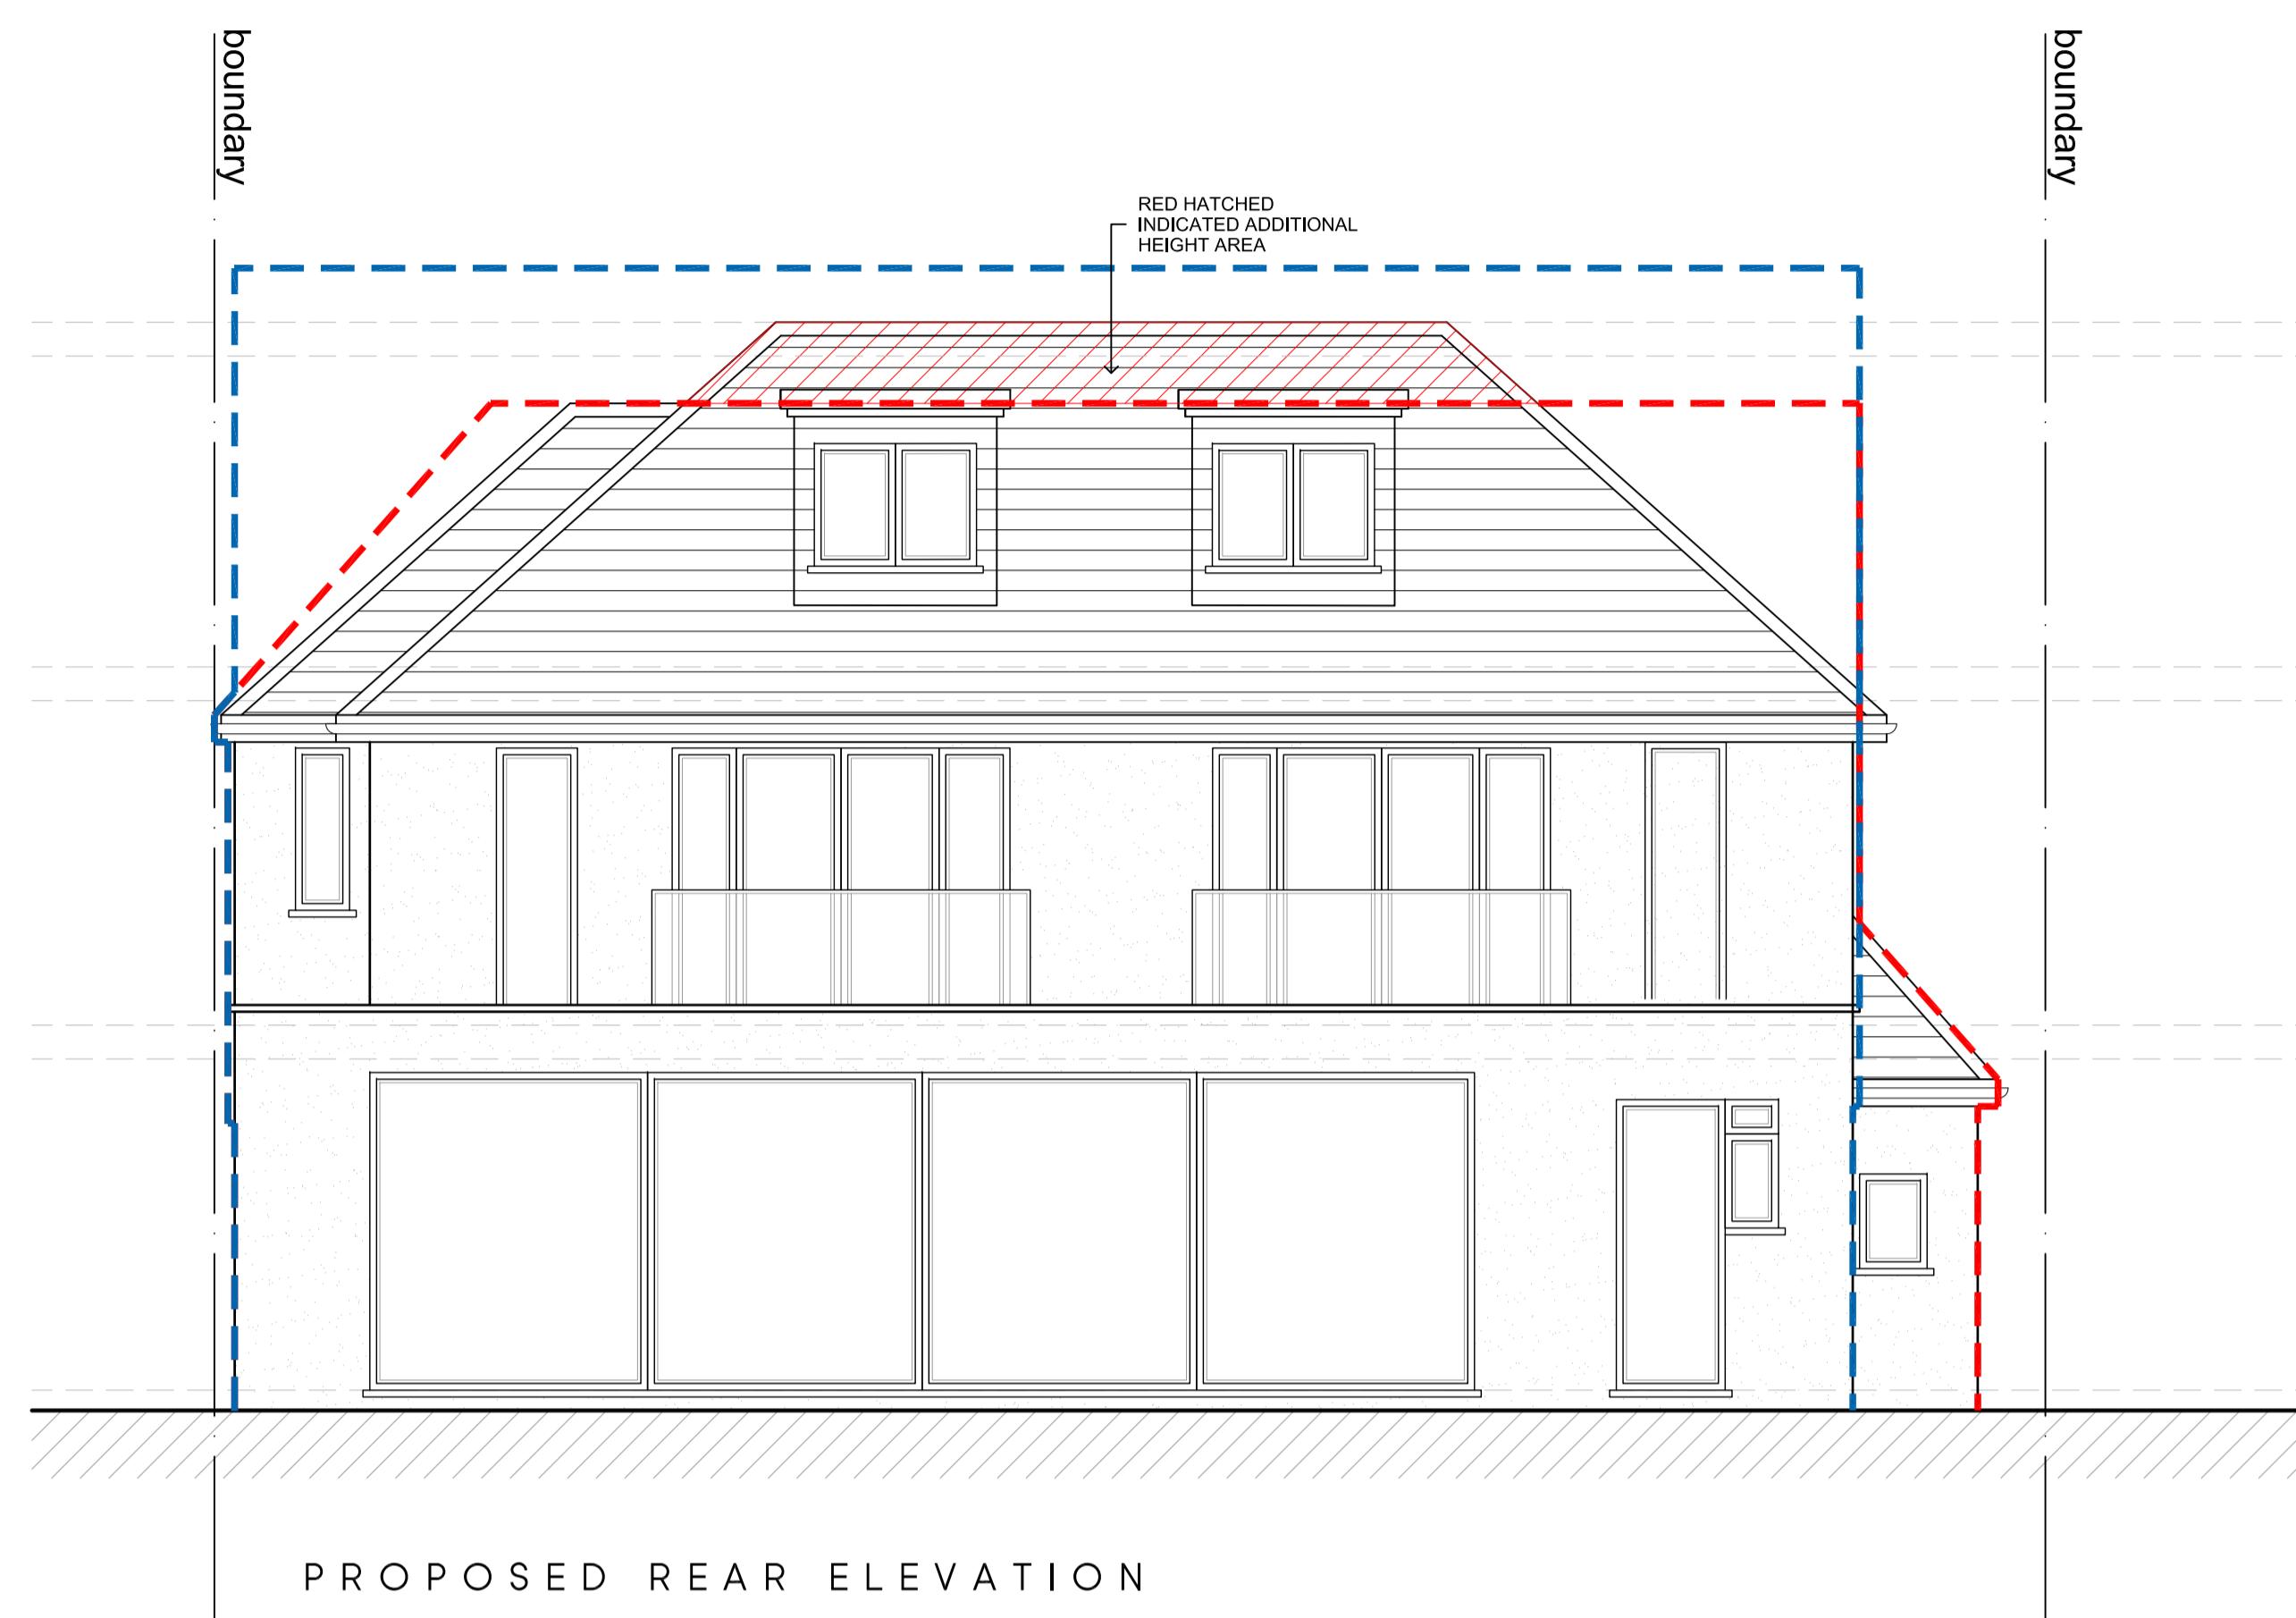

PROPOSED REAR ELEVATION

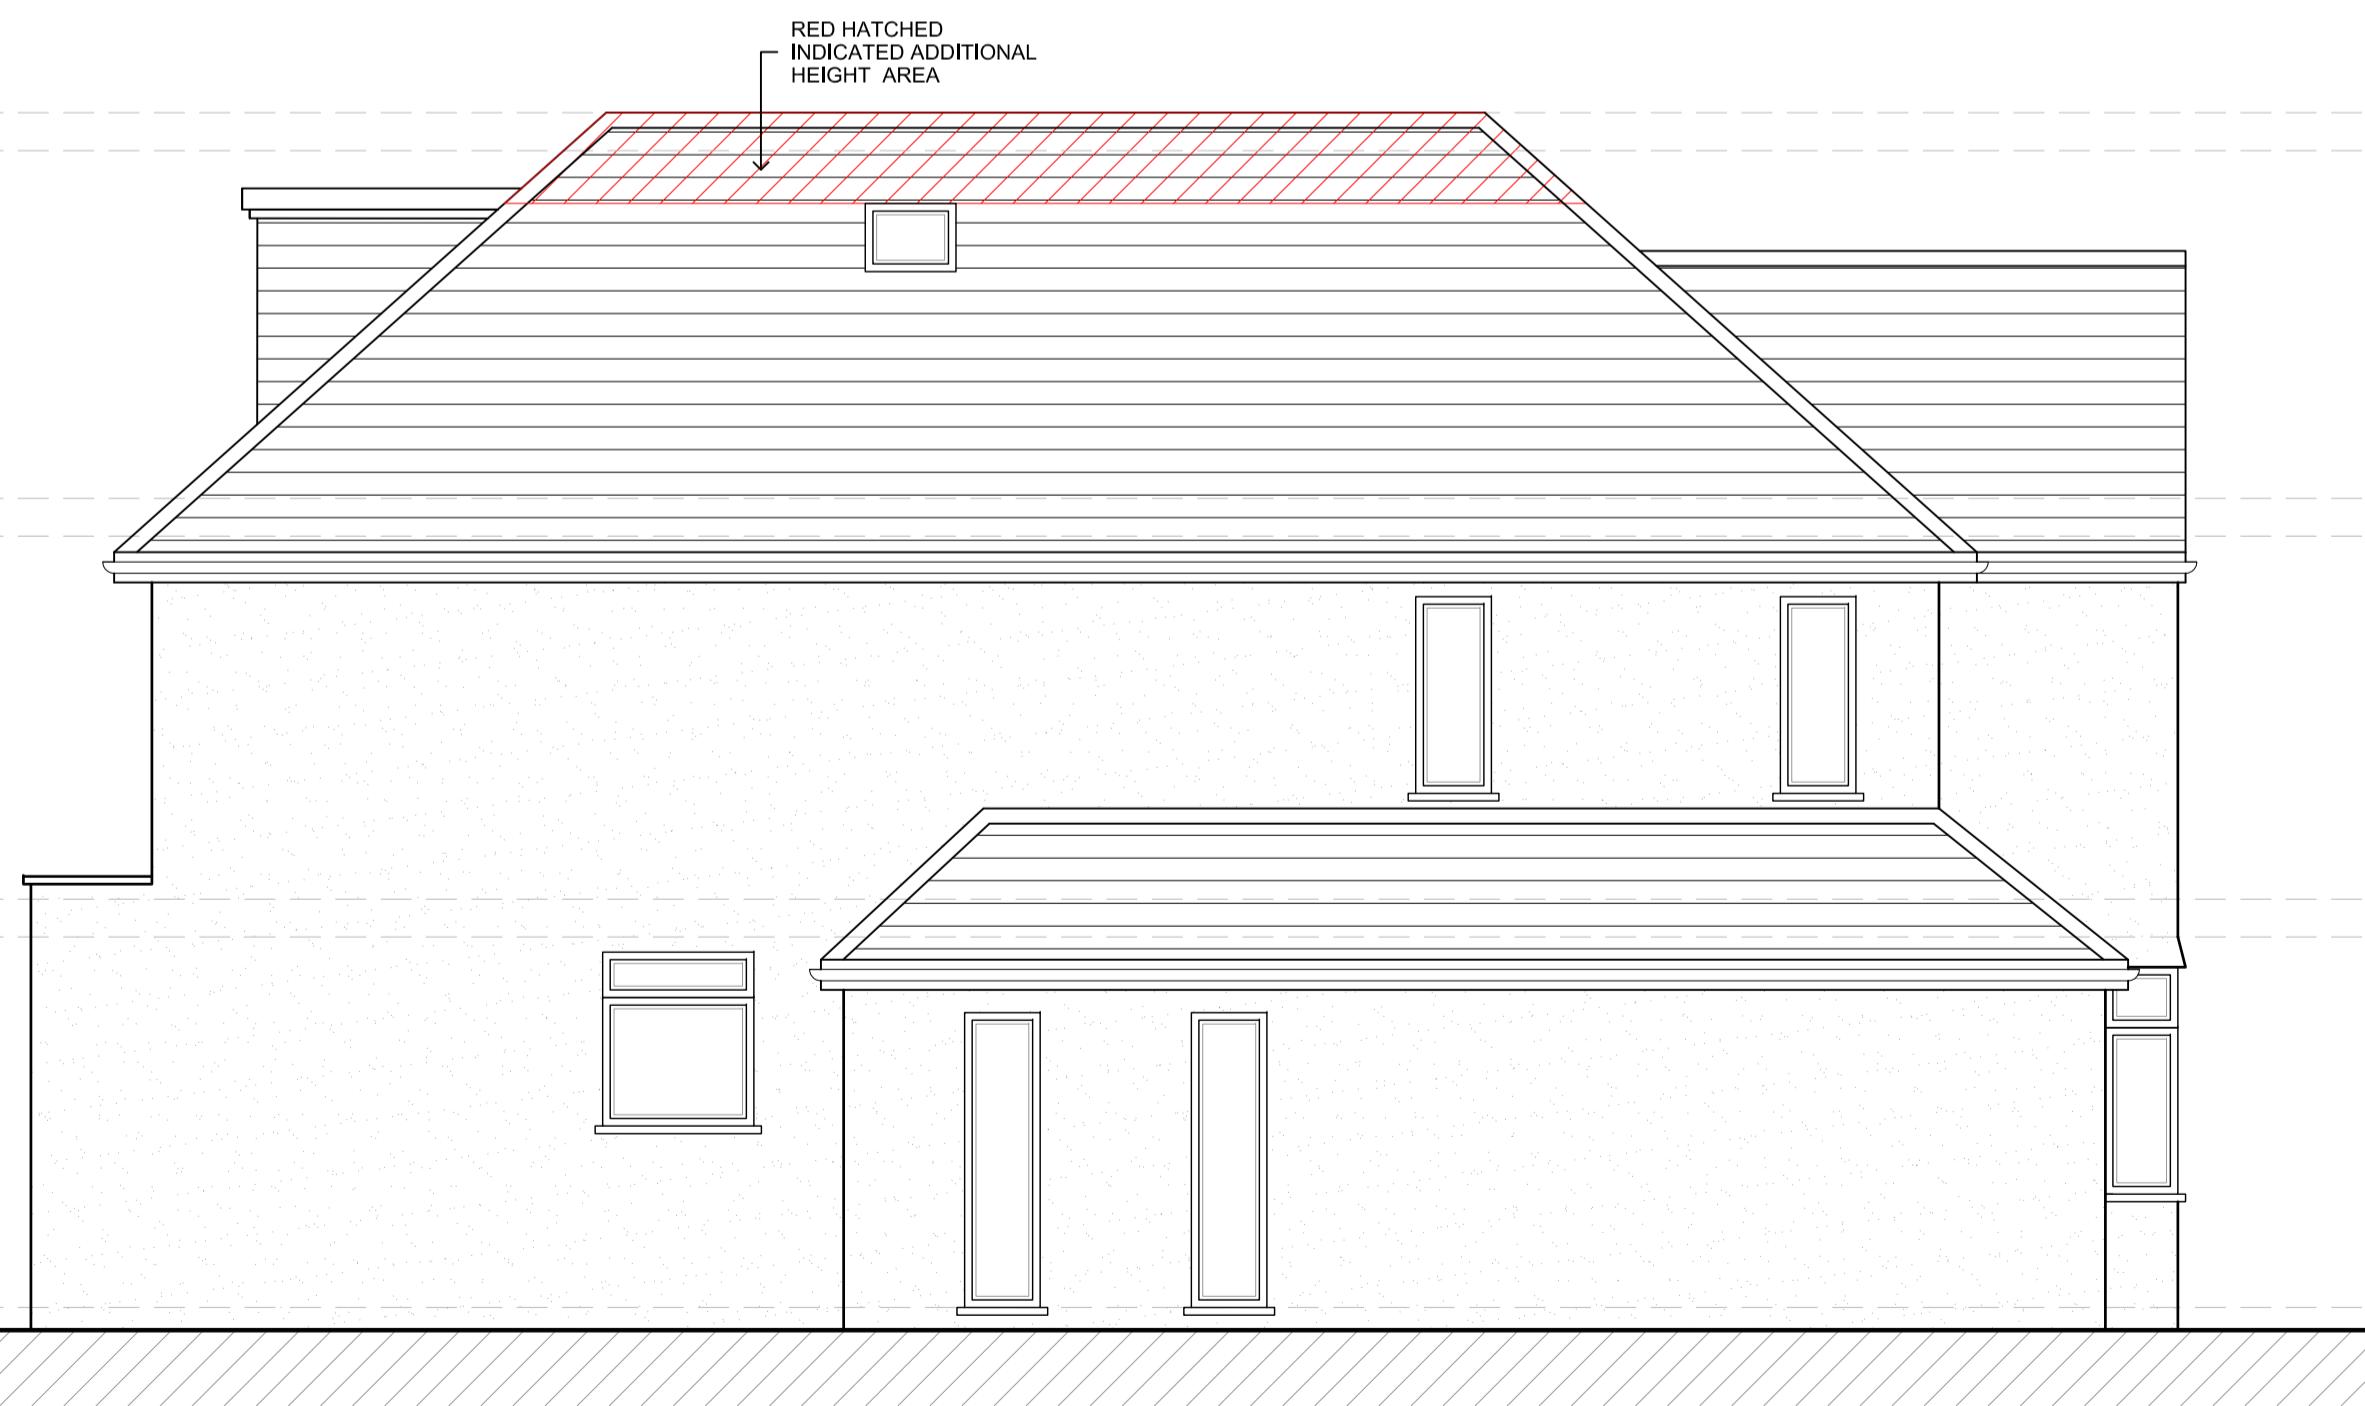

PROPOSED SIDE ELEVATION

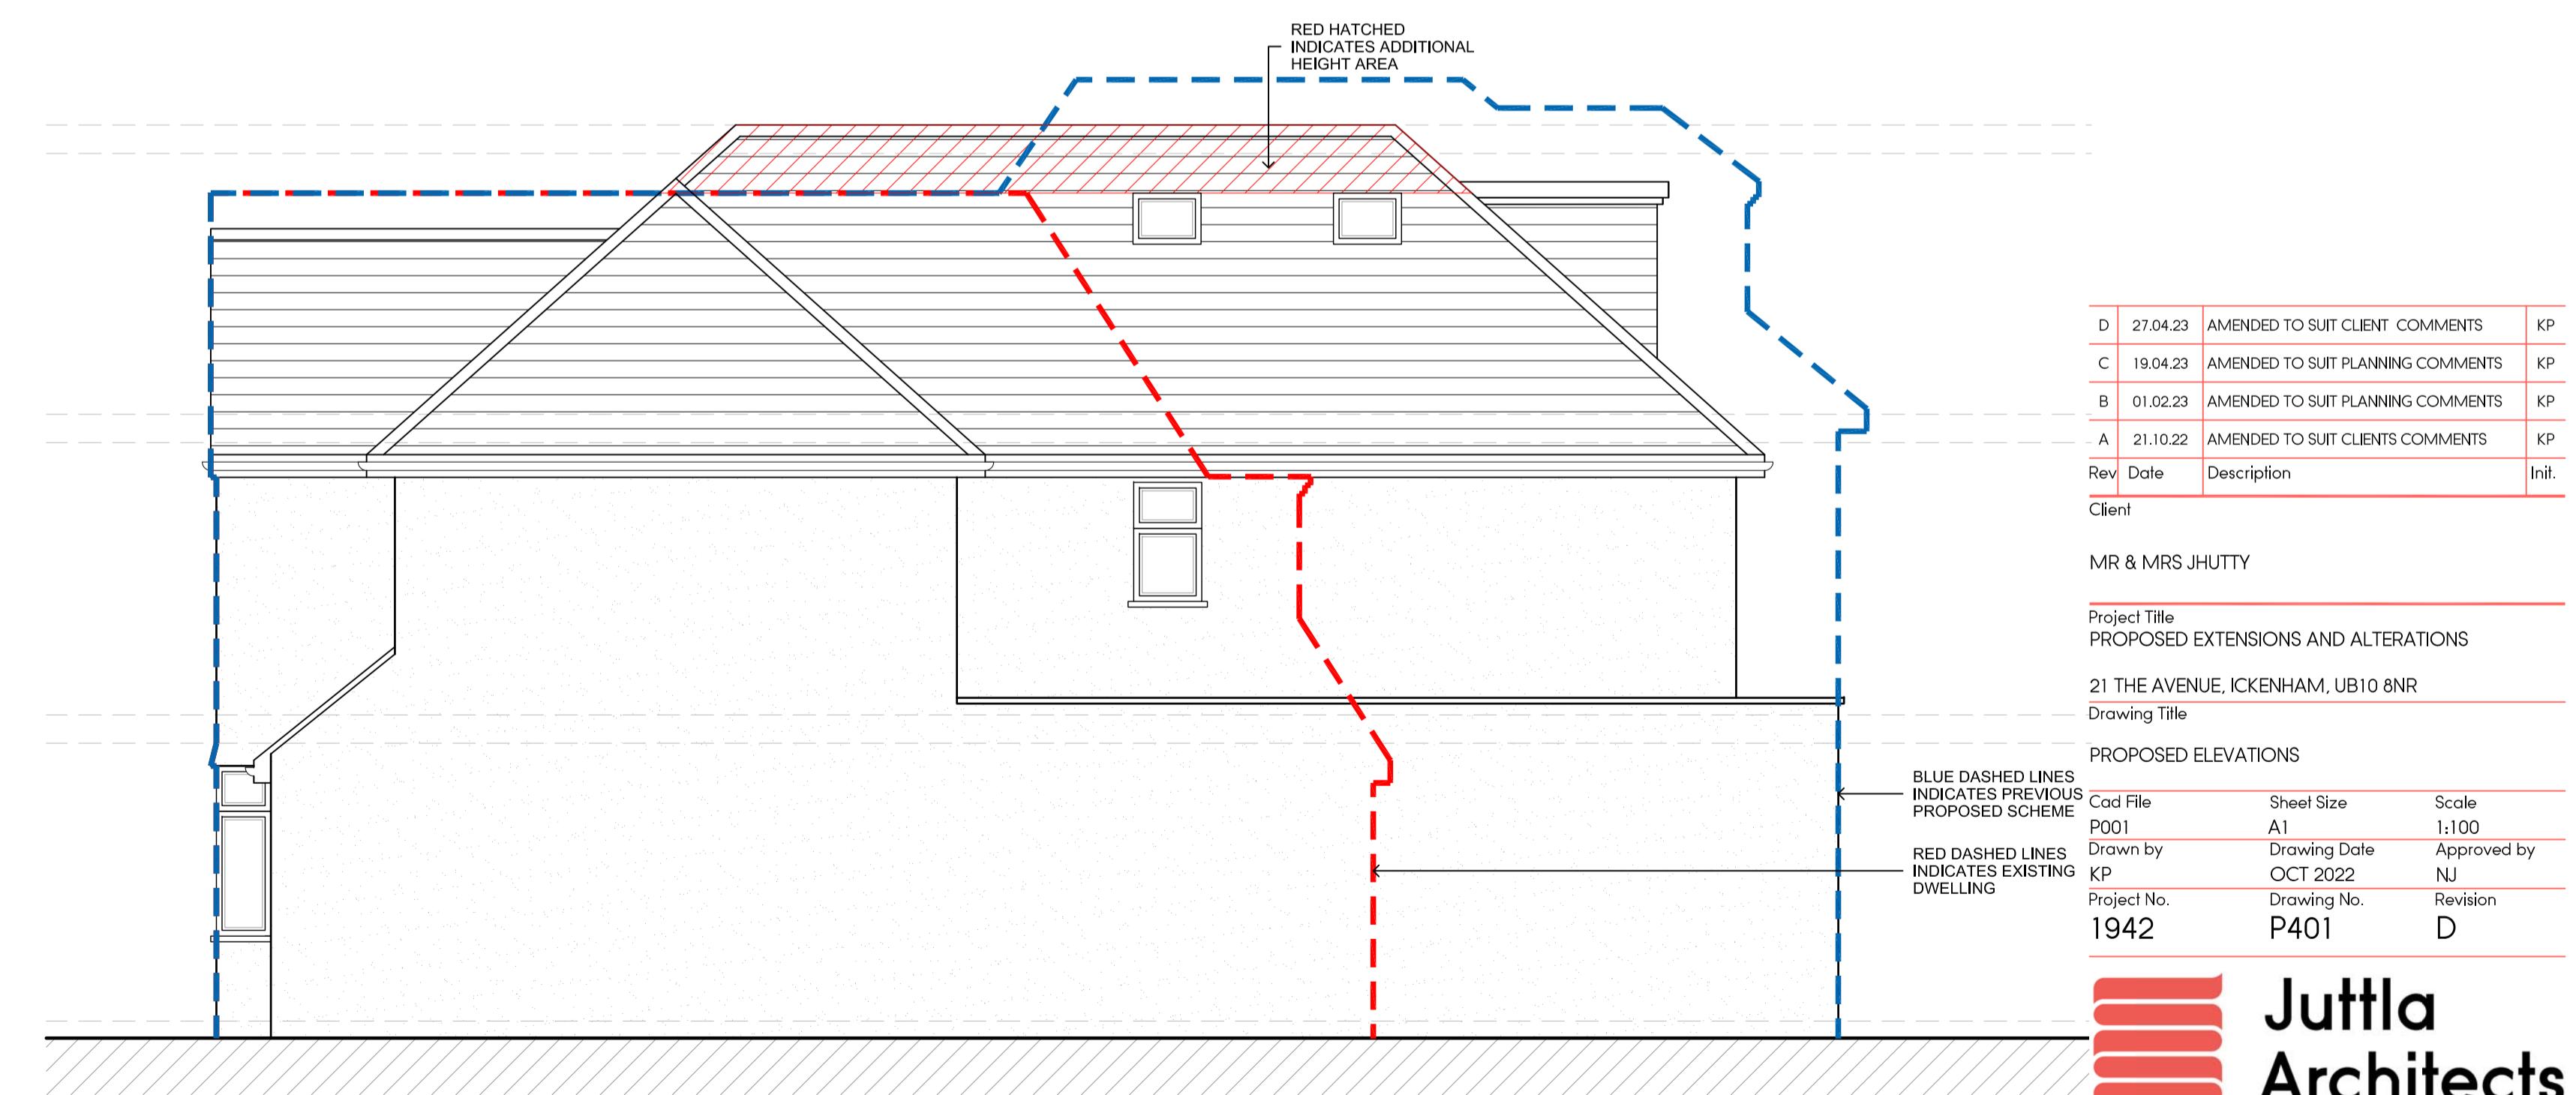

PROPOSED SIDE ELEVATION

D	27.04.23	AMENDED TO SUIT CLIENT COMMENTS	KP
C	19.04.23	AMENDED TO SUIT PLANNING COMMENTS	KP
B	01.02.23	AMENDED TO SUIT PLANNING COMMENTS	KP
A	21.10.22	AMENDED TO SUIT CLIENTS COMMENTS	KP
Rev Date	Description		Init.

Client  
MR & MRS JHUTTY

Project Title  
PROPOSED EXTENSIONS AND ALTERATIONS  
21 THE AVENUE, ICKENHAM, UB10 0NR  
Drawing Title

PROPOSED ELEVATIONS

Cad File	Sheet Size	Scale
P001	A1	1:100
Drawn by	Approved by	
KP	OCT 2022	NJ
Project No.	Drawing No.	Revision
1942	P401	D

2-4 High Street Rustip  
Middlesex HA1 7AR  
01923 840077 01923 840078  
info@jutta-architects.com  
jutta-architects.com

This drawing is property of Jutta Architects Ltd © and must not be copied or otherwise reproduced. All dimensions must be checked on site before commencing work. No dimensions to be scaled from this drawing. This drawing was produced using AutoCad 2016.

PLANNING ISSUE