


0 1m 2m 3m 4m 5m
SCALE BAR 1:50




LOCATION PLAN
SCALE 1:1250

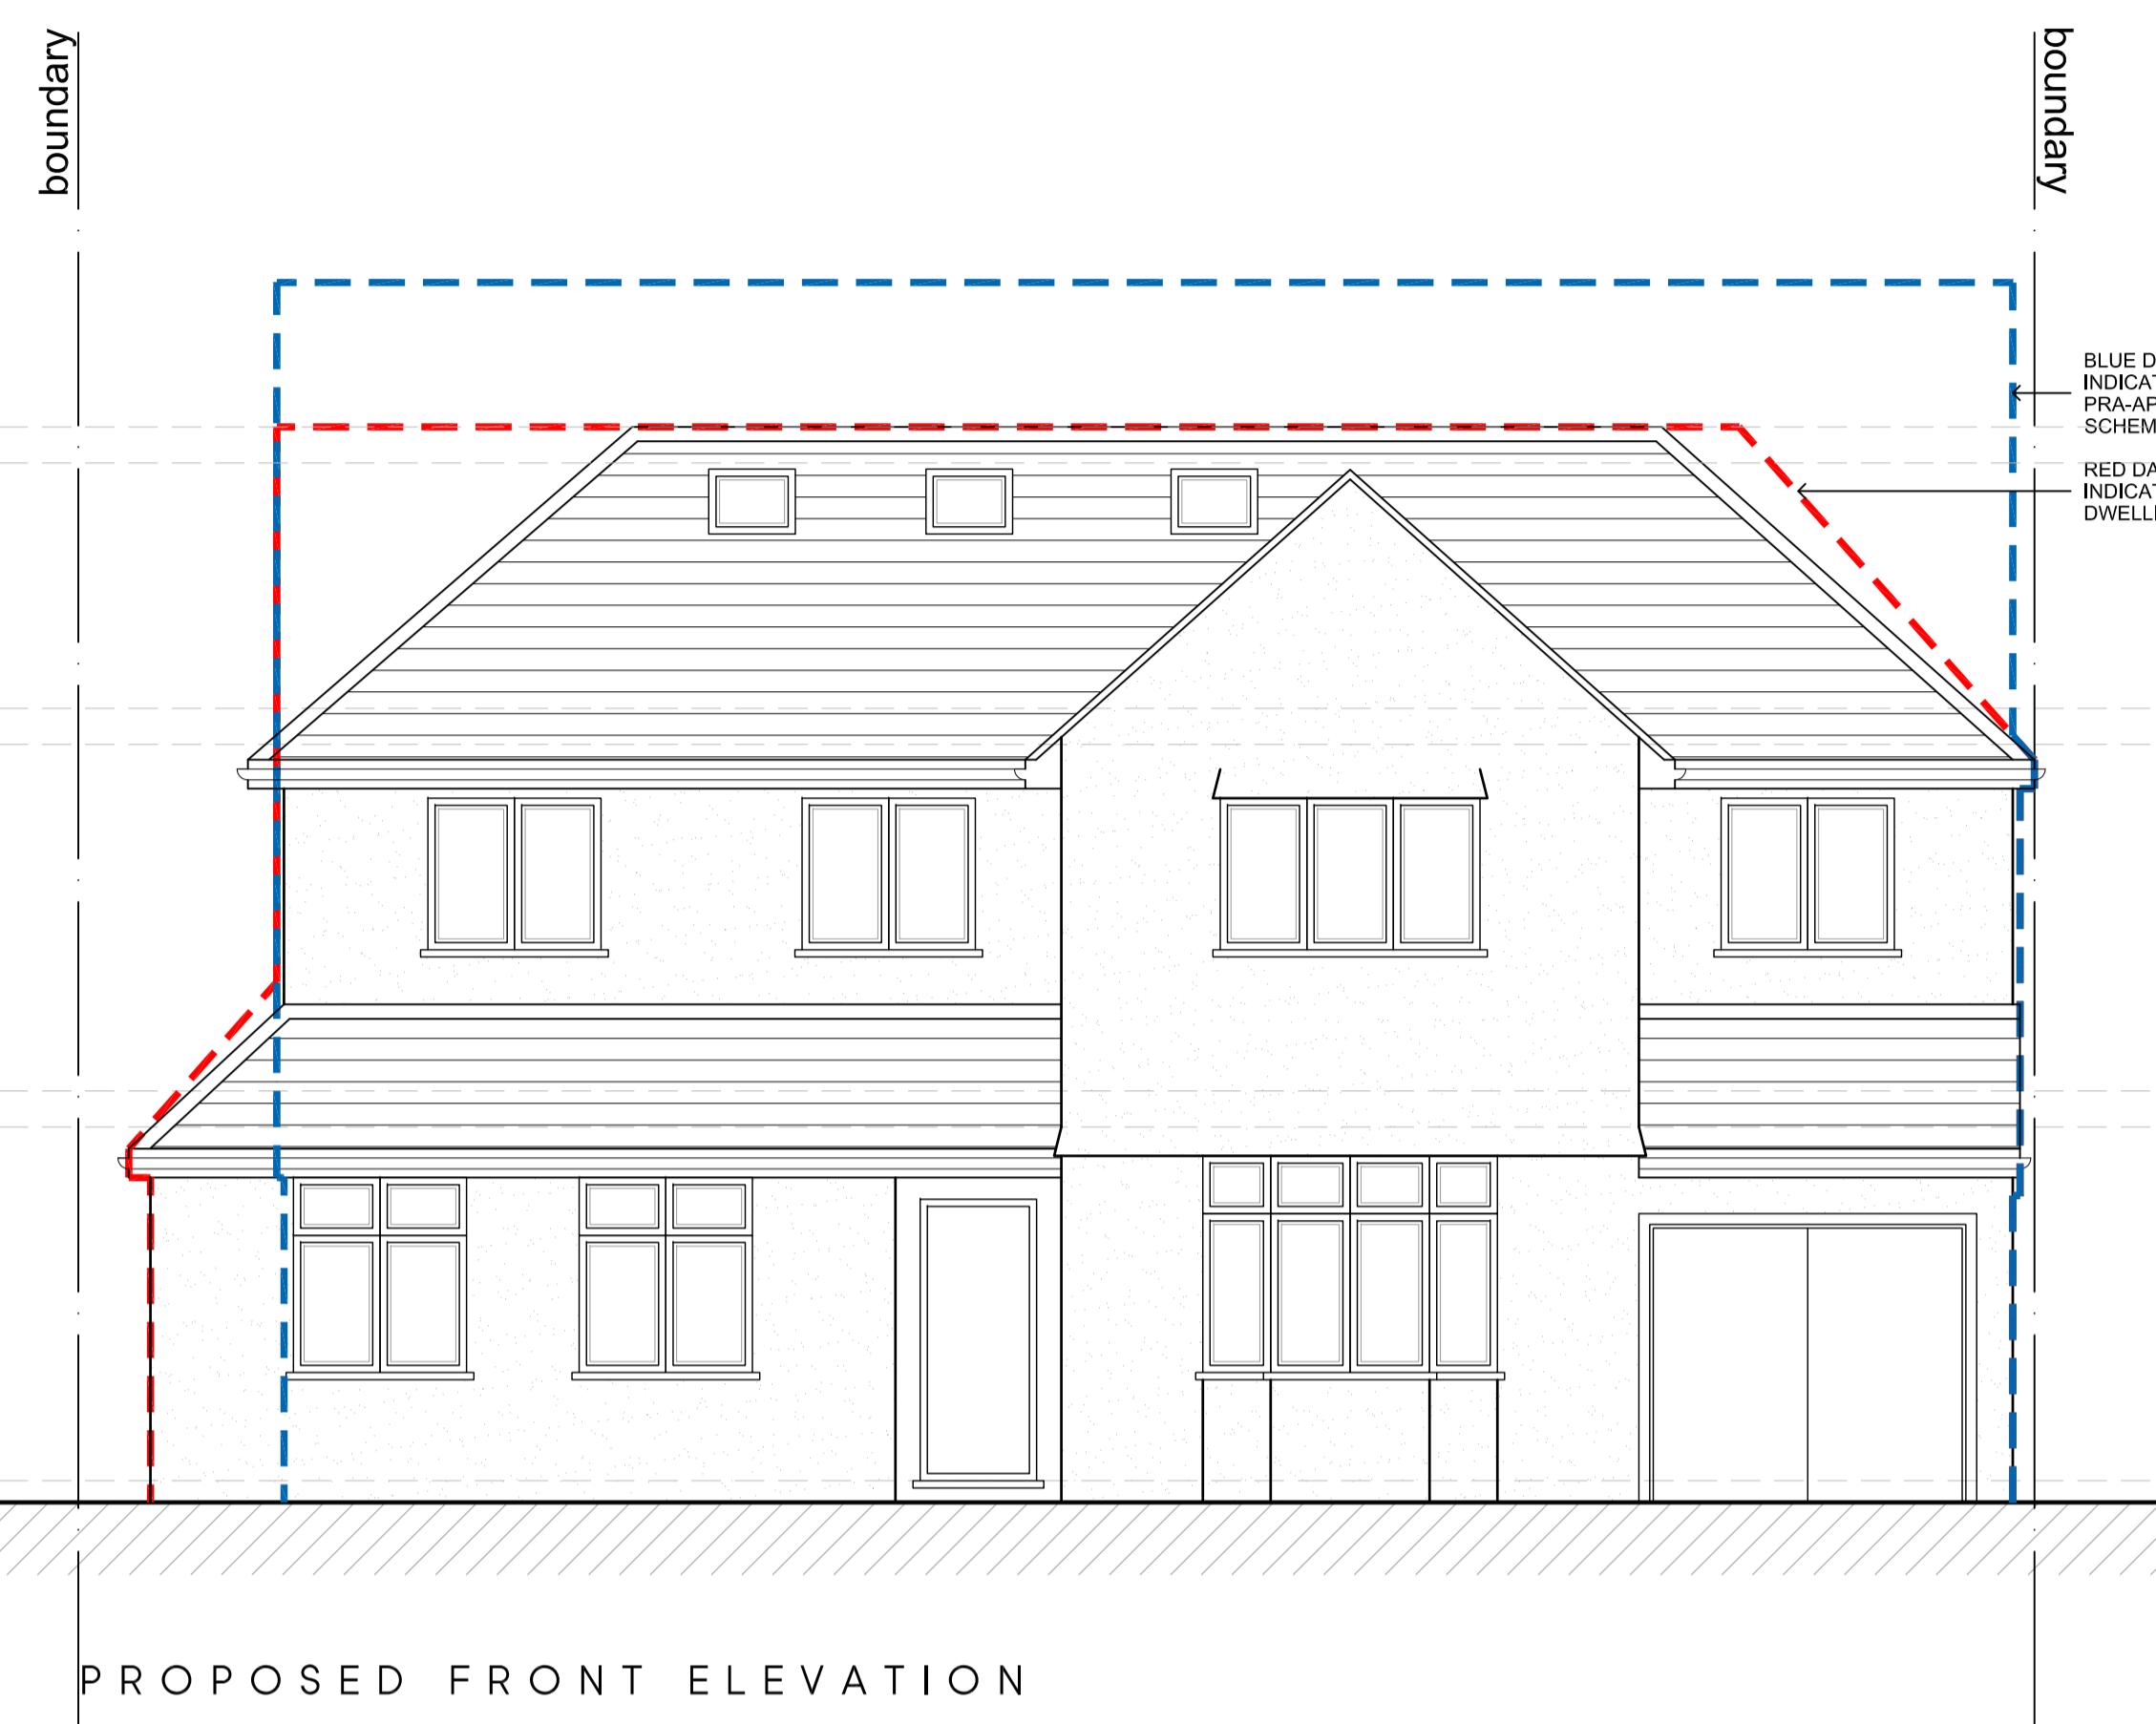


PROPOSED FRONT ELEVATION



PROPOSED REAR ELEVATION

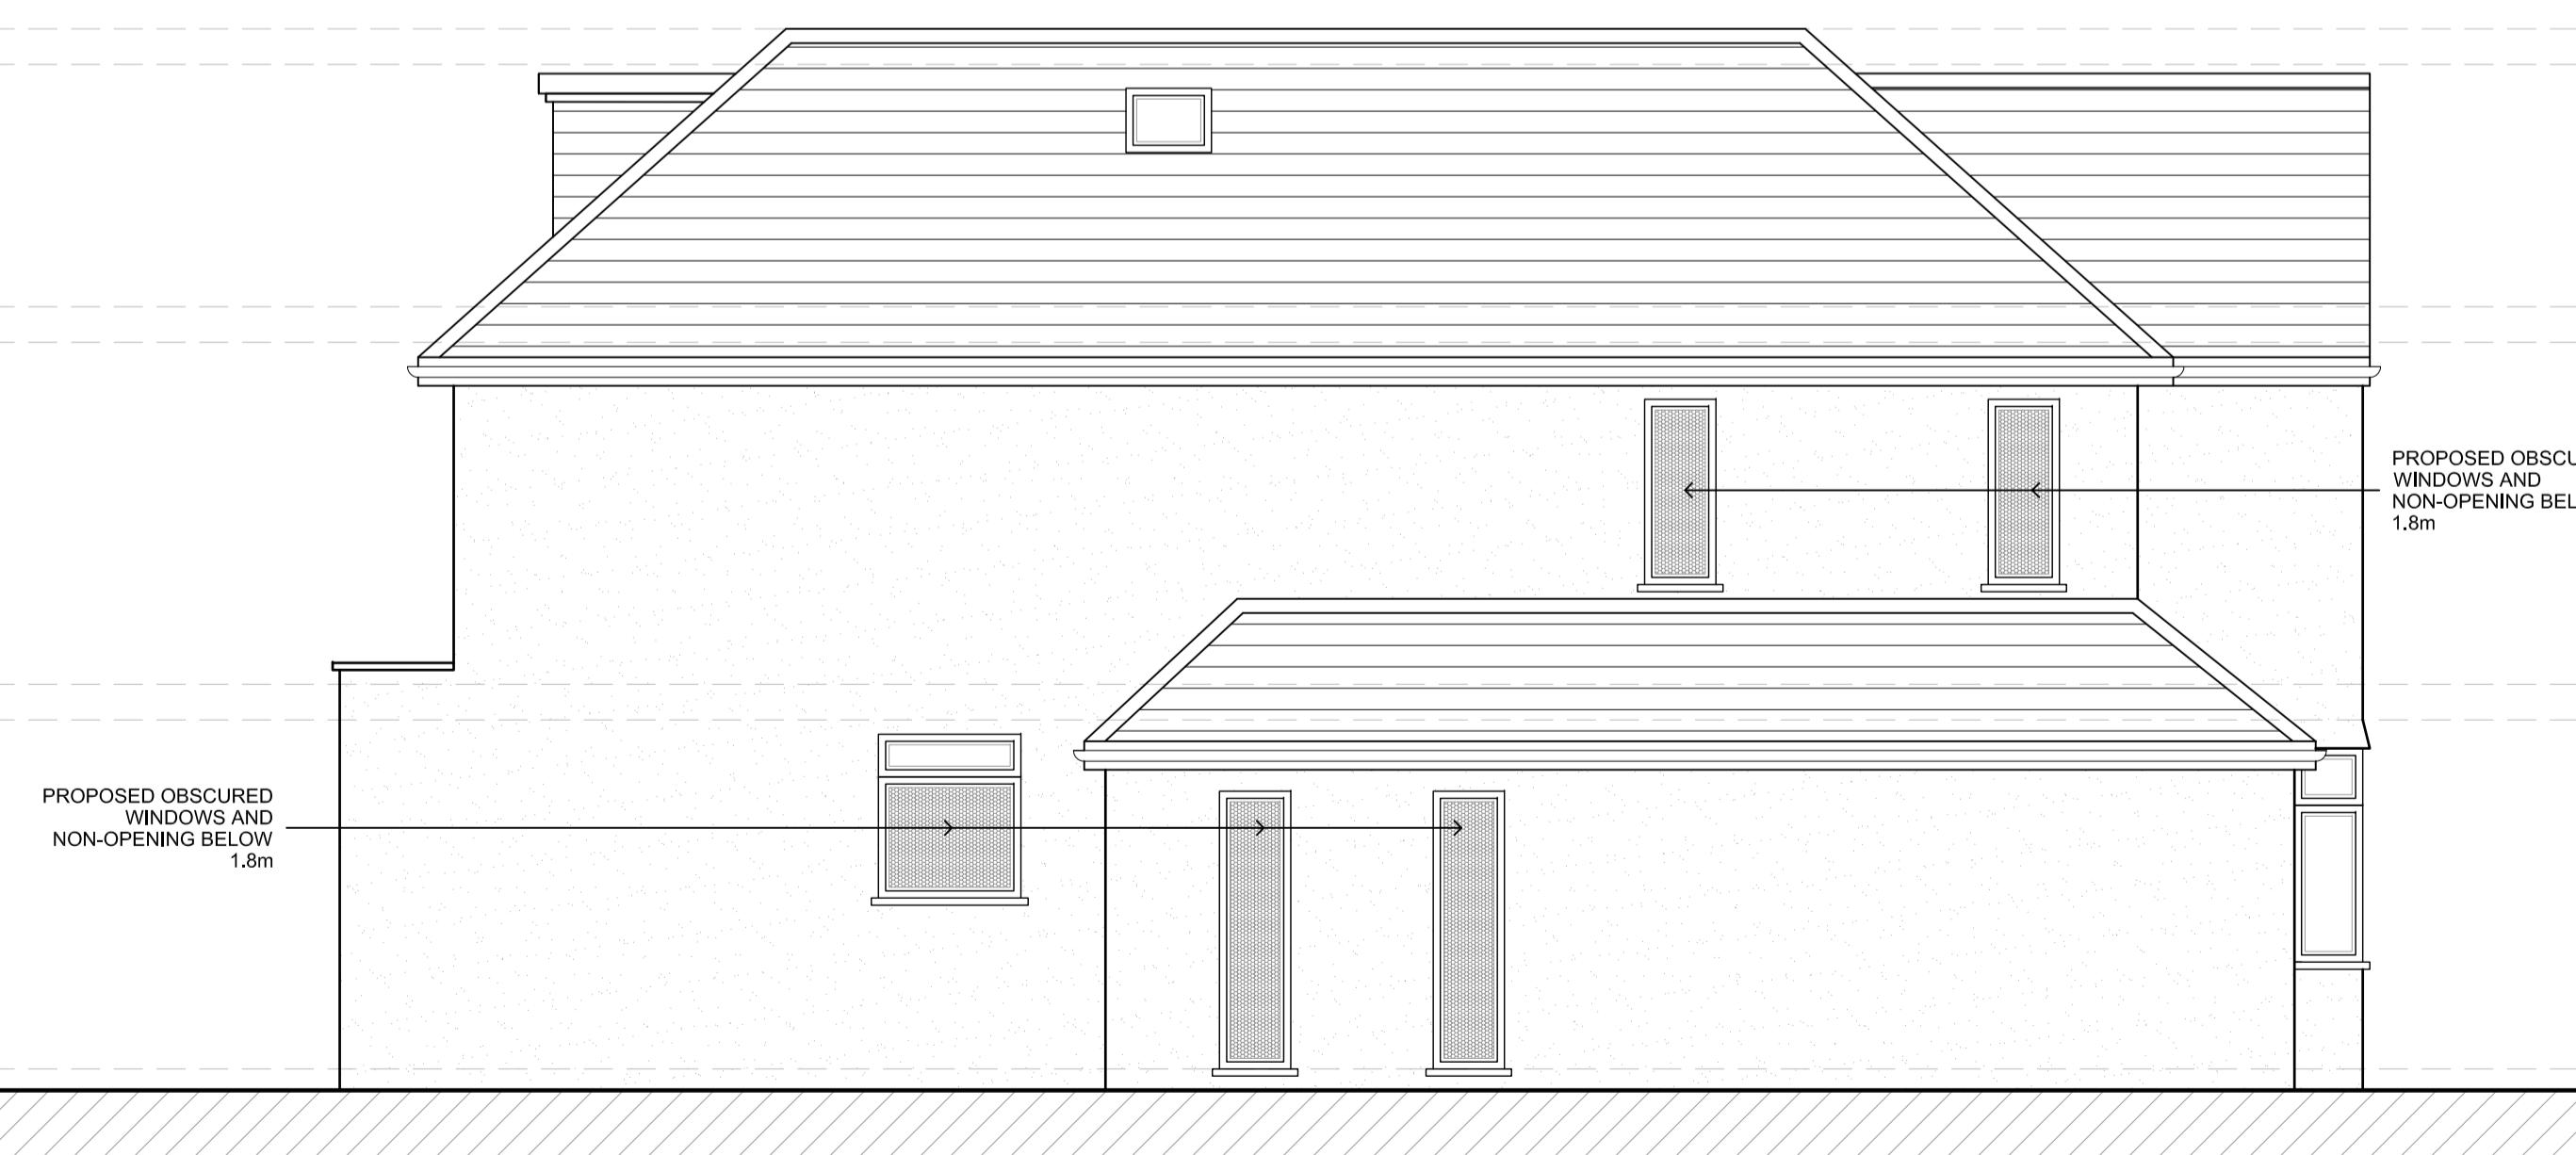

PROPOSED SIDE ELEVATION

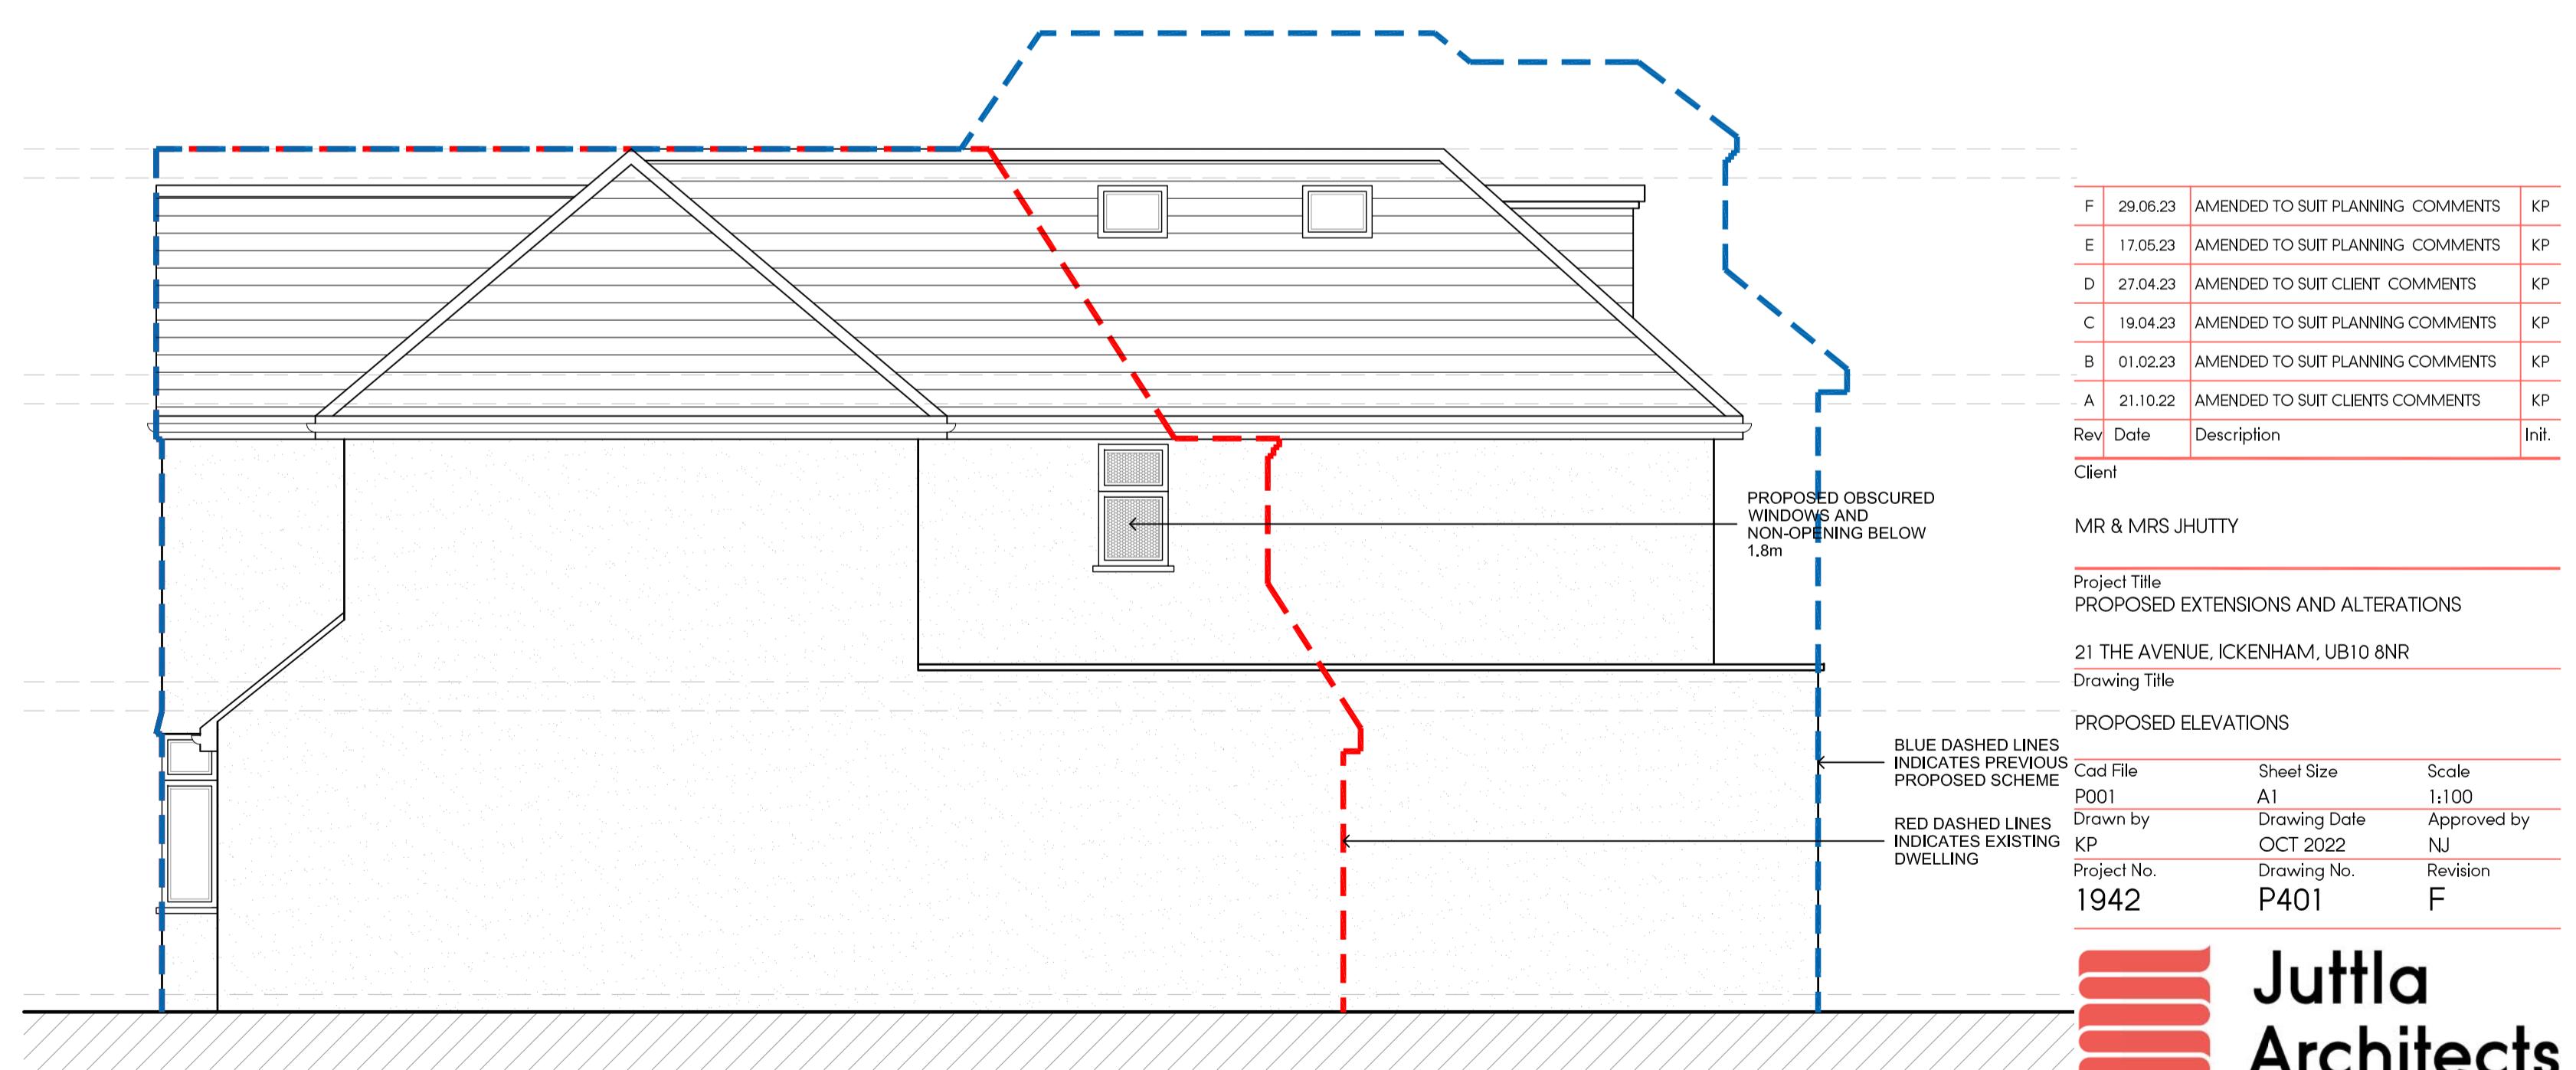

PROPOSED SIDE ELEVATION

F	29.06.23	AMENDED TO SUIT PLANNING COMMENTS	KP
E	17.05.23	AMENDED TO SUIT PLANNING COMMENTS	KP
D	27.04.23	AMENDED TO SUIT CLIENT COMMENTS	KP
C	19.04.23	AMENDED TO SUIT PLANNING COMMENTS	KP
B	01.02.23	AMENDED TO SUIT PLANNING COMMENTS	KP
A	21.10.22	AMENDED TO SUIT CLIENTS COMMENTS	KP
Rev Date	Description		Init.

Client
MR & MRS JHUTTY

Project Title
PROPOSED EXTENSIONS AND ALTERATIONS

21 THE AVENUE, IKENHAM, UB10 0NR

Drawing Title

PROPOSED ELEVATIONS

Cad File
P001

Sheet Size
A1

Scale
1:100

Drawn by
KP

Drawing Date
OCT 2022

Approved by
NJ

Project No.
1942

Drawing No.
P401

Revision
F


Jutla
Architects

2-4 High Street Rustip
Middlesex HA1 7AR
01923 840077 01923 840078
info@jutla-architects.com
jutla-architects.com

This drawing is property of Jutla Architects Ltd © and must not be copied or otherwise reproduced. All dimensions must be checked on site before commencing work. No dimensions to be scaled from this drawing. This drawing was produced using AutoCAD 2016.

PLANNING ISSUE