



PROPOSED GROUND FLOOR PLAN

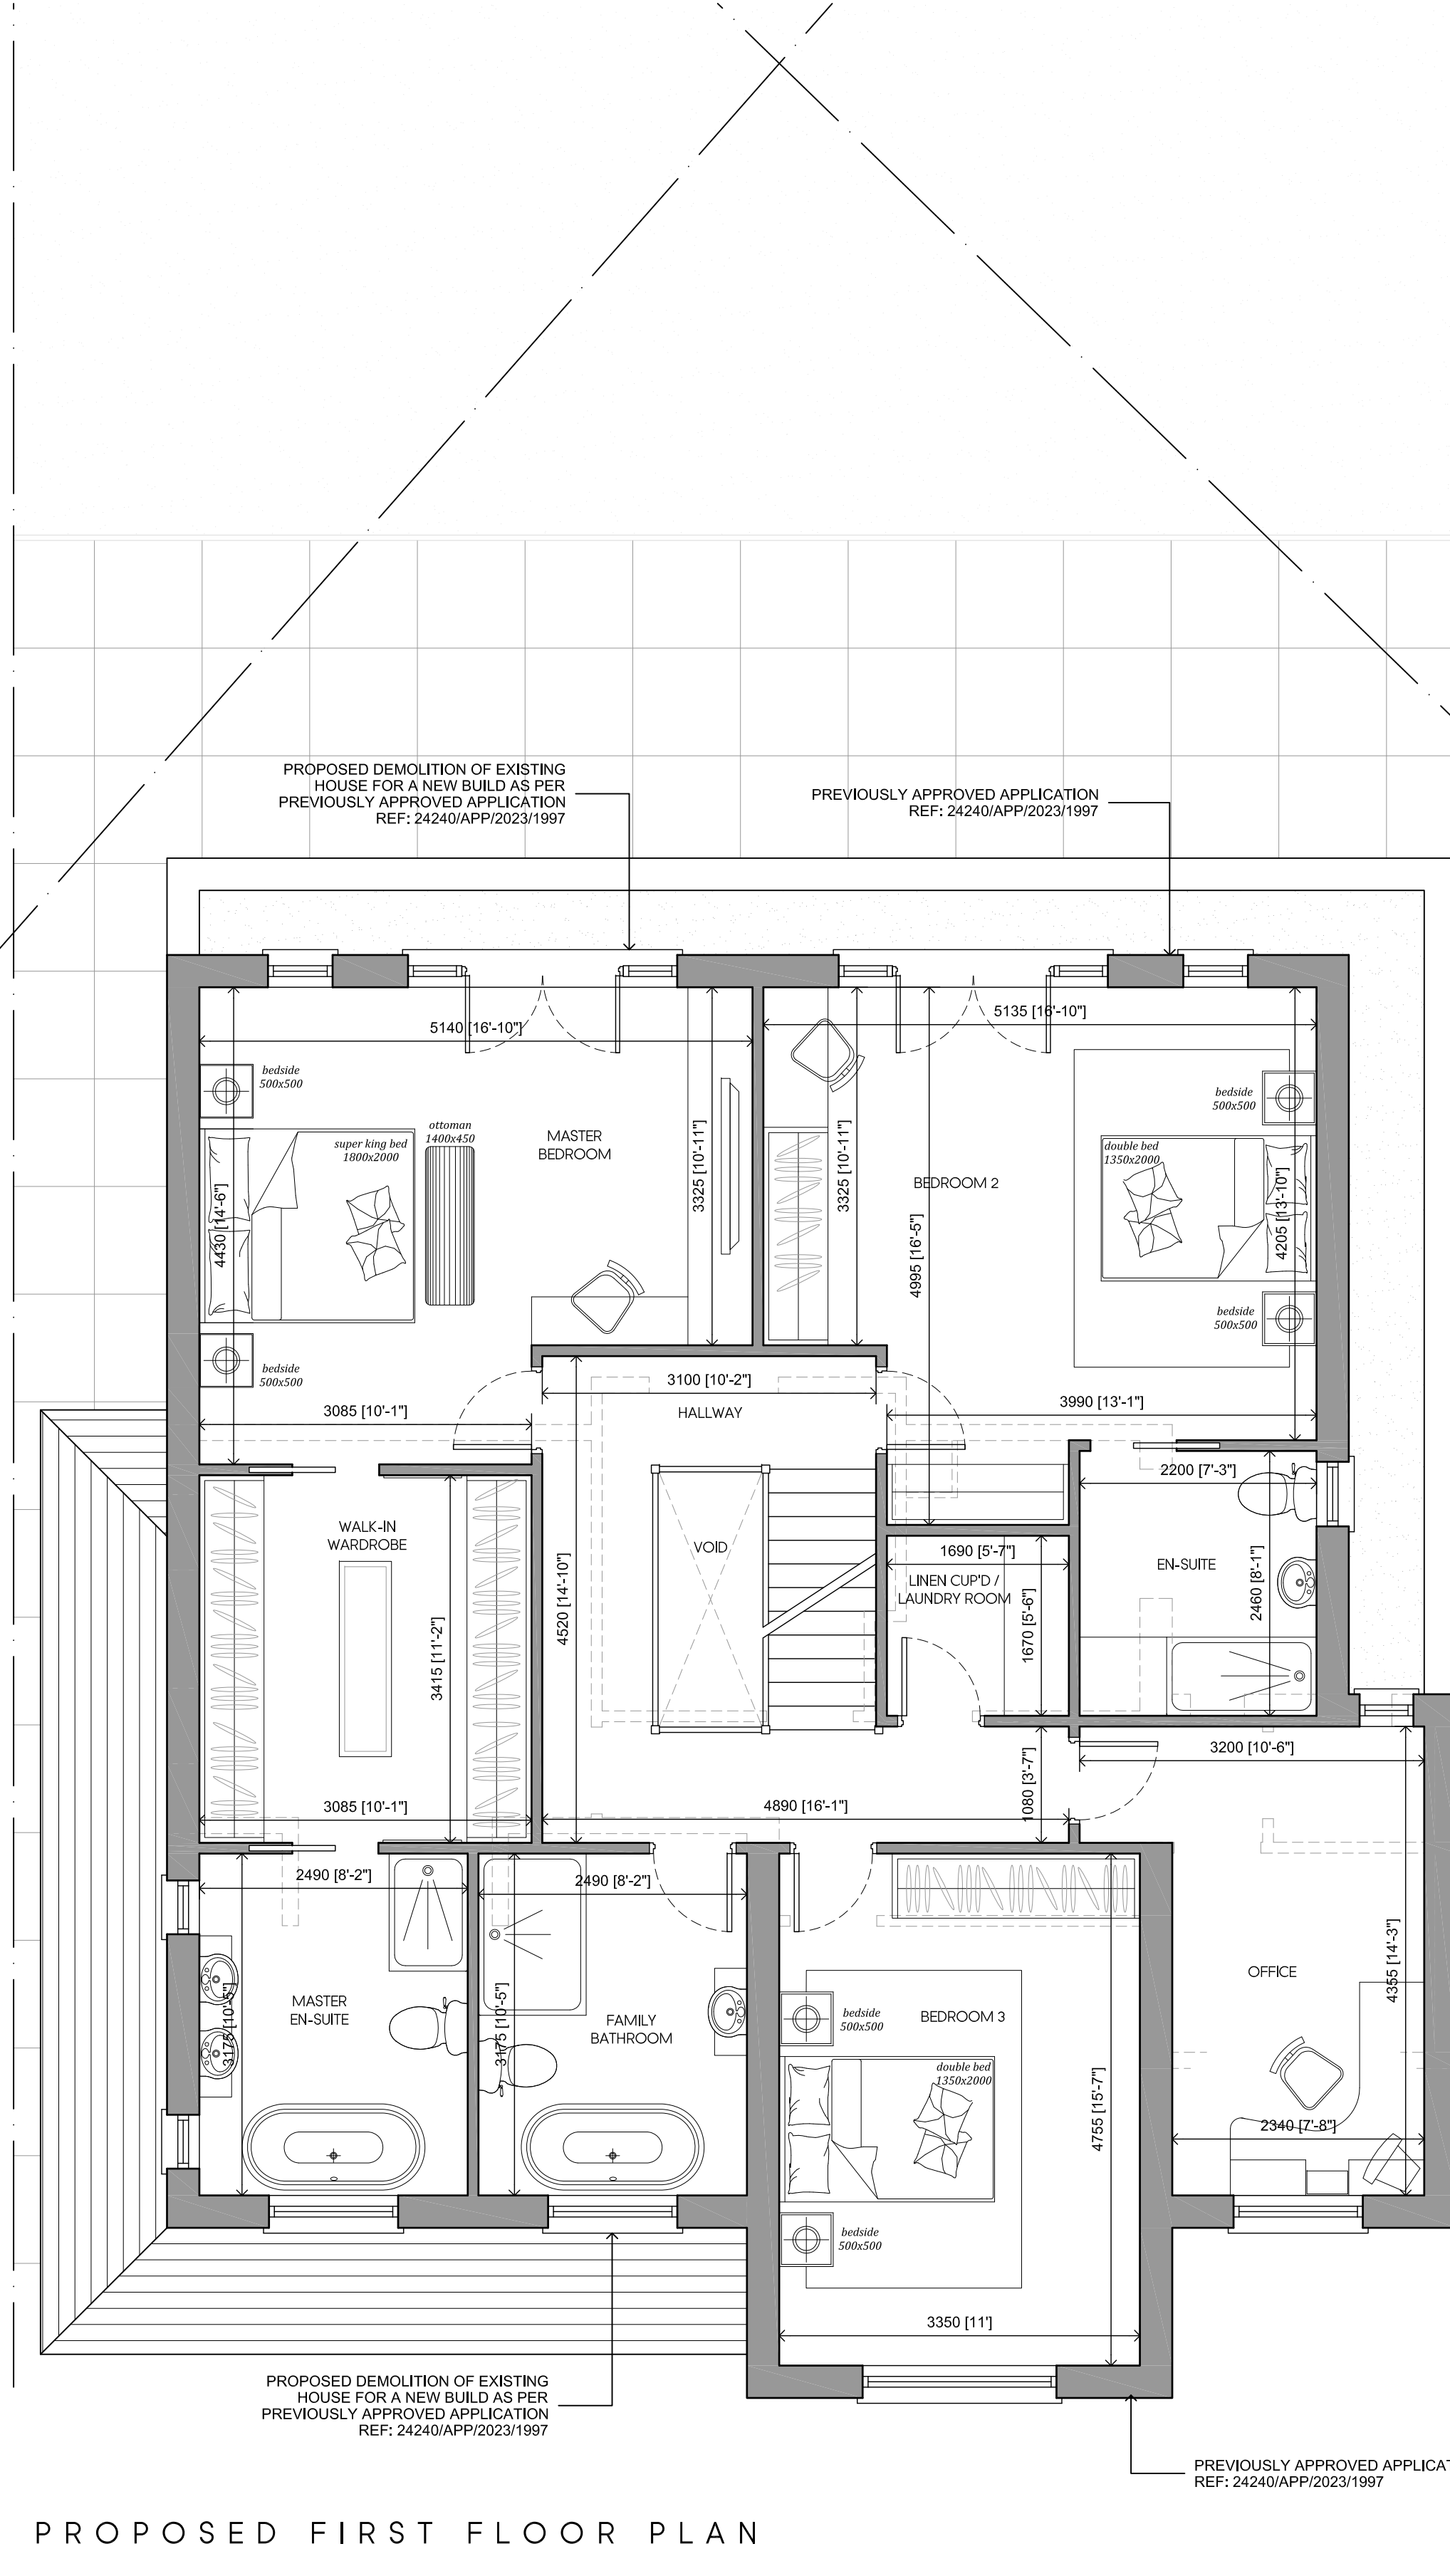

PROPOSED FIRST FLOOR PLAN

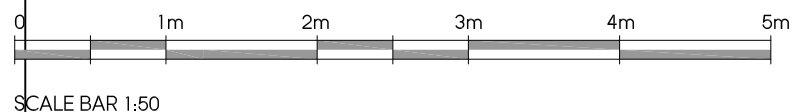

LOCATION PLAN  
SCALE 1:1250

F	16.02.24	AMENDED FOR NEW BUILD	KP
E	12.09.23	AMENDED TO SUIT CLIENTS COMMENTS	KP
D	29.06.23	AMENDED TO SUIT PLANNING COMMENTS	KP
C	27.04.23	AMENDED TO SUIT CLIENT COMMENTS	KP
B	01.02.23	AMENDED TO SUIT PLANNING COMMENTS	KP
A	21.10.22	AMENDED TO SUIT CLIENTS COMMENTS	KP
Rev	Date	Description	Init.

Client  
MR & MRS JHUTTY

Project Title  
PROPOSED NEW BUILD

21 THE AVENUE, ICKENHAM, UB10 8NR

Drawing Title  
PROPOSED GROUND AND FIRST FLOOR PLANS

Cad File	Sheet Size	Scale
P001	A1	1:50
Drawn by	Drawing Date	Approved by
KP	OCT 2022	NJ
Project No.	Drawing No.	Revision
1942	P301	F



2-4 High Street Ruislip  
Middlesex HA4 7AR

1 01923 840077 1 01923 840078  
info@juttla-architects.com  
juttla-architects.com

This drawing is property of Juttla Architects Ltd © and must not be copied or otherwise reproduced. All dimensions must be checked on site before commencing work. No dimensions to be scaled from this drawing. This drawing was produced using AutoCad 2016.

PLANNING ISSUE