


LOCATION PLAN


SCALE 1:1250

boundary

boundary

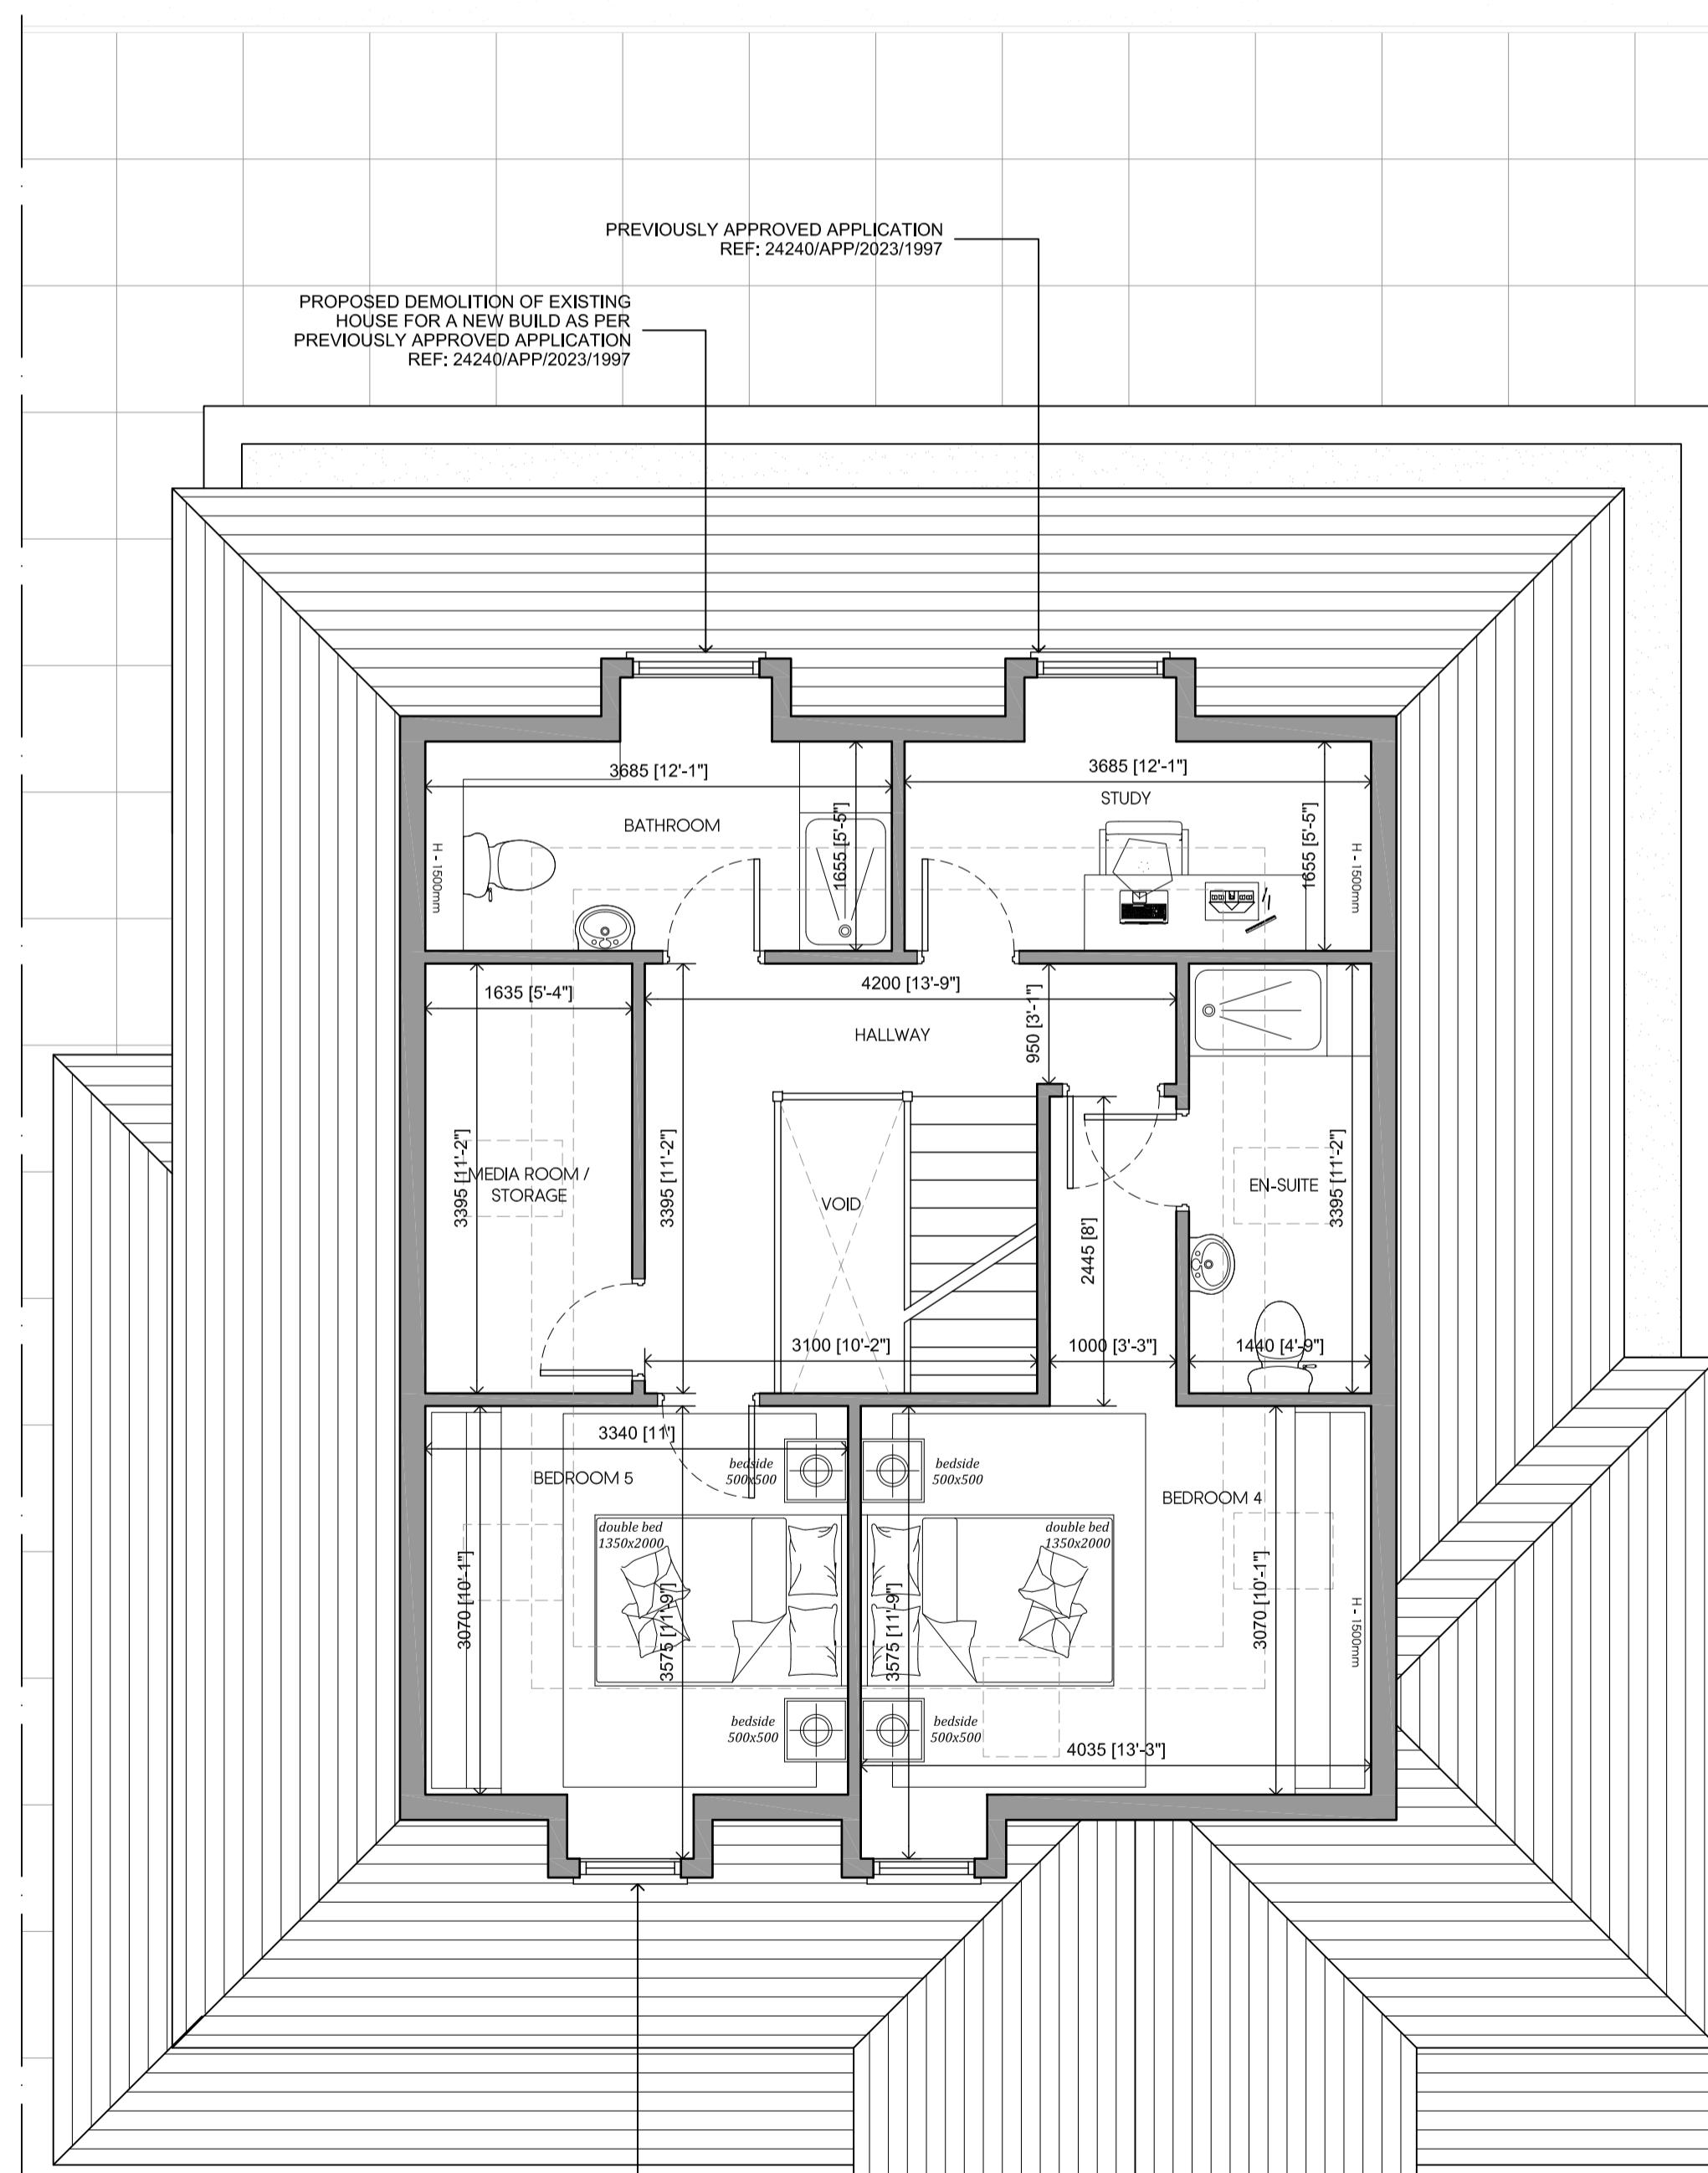

PROPOSED SECOND FLOOR PLAN

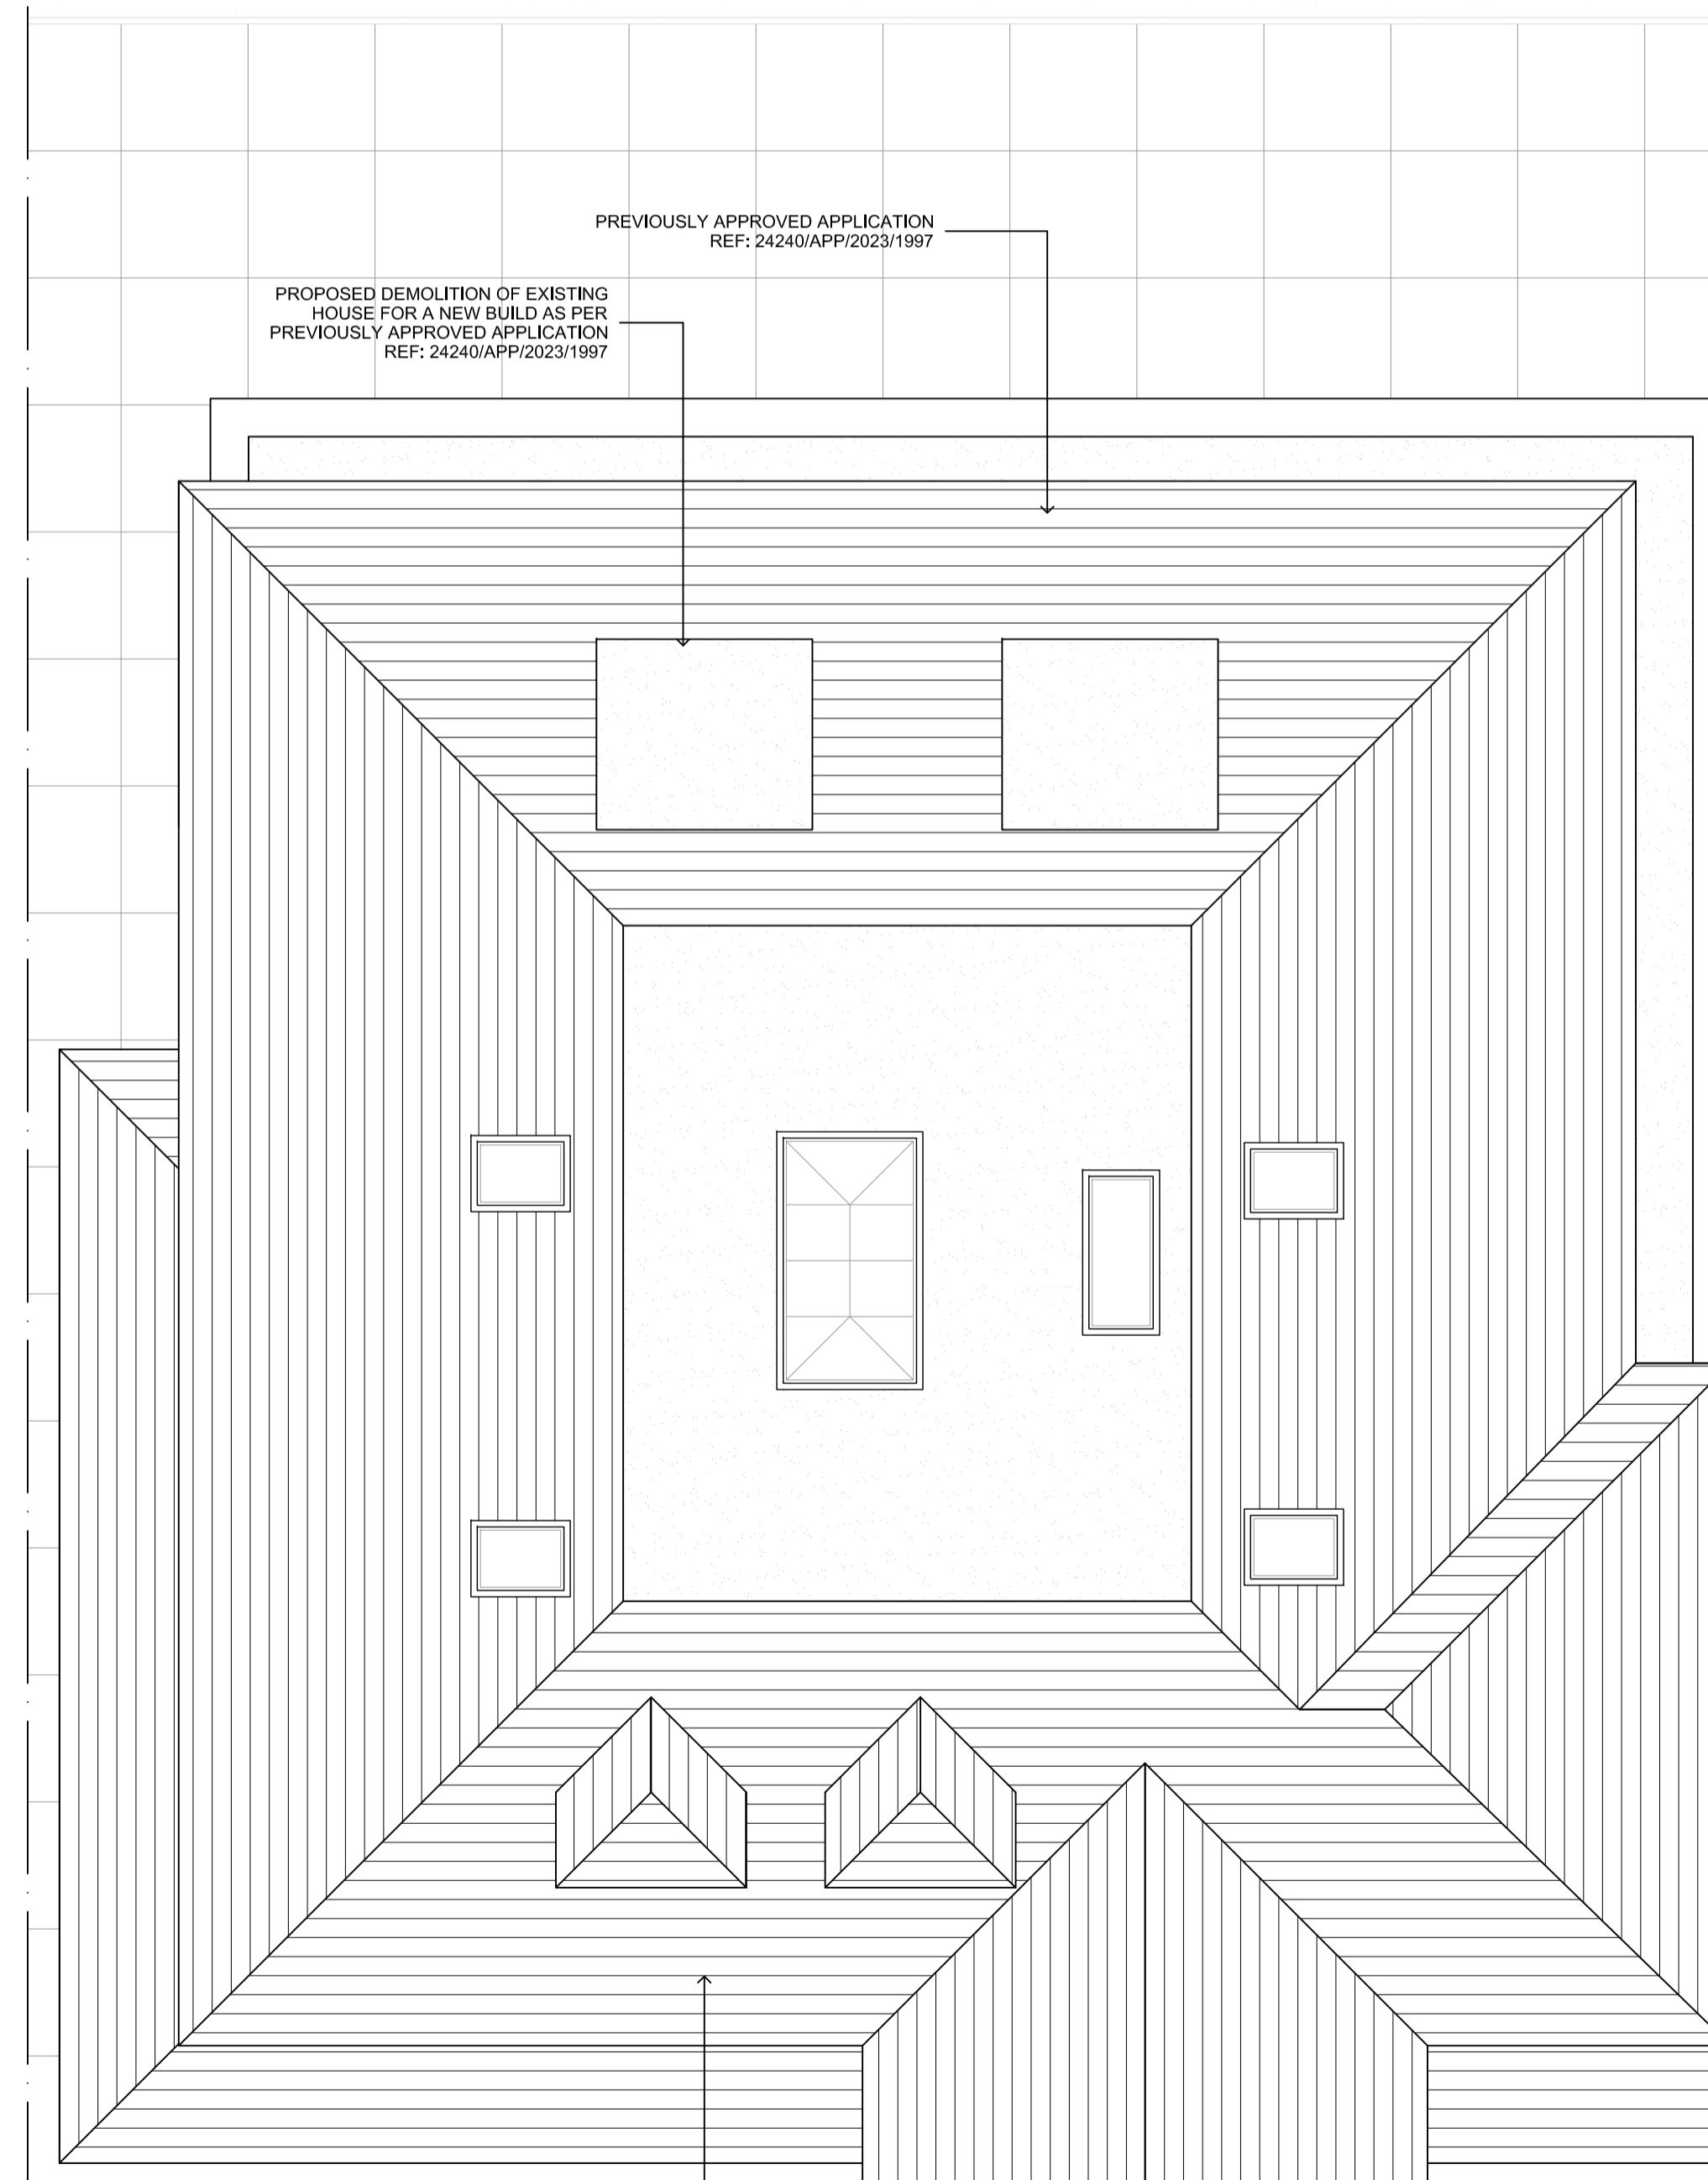

PROPOSED ROOF PLAN

Date	Description	Init.
16.02.24	AMENDED FOR NEW BUILD	KP
12.09.23	AMENDED TO SUIT CLIENTS COMMENTS	KP
06.07.23	RESUBMISSION TO FULL PLANNING	KP
17.05.23	AMENDED TO SUIT PLANNING COMMENTS	KP
27.04.23	AMENDED TO SUIT CLIENT COMMENTS	KP
19.04.23	AMENDED TO SUIT PLANNING COMMENTS	KP
01.02.23	AMENDED TO SUIT PLANNING COMMENTS	KP
21.10.22	AMENDED TO SUIT CLIENTS COMMENTS	KP

3.8. MRS. HUUTTY

ject Title POSED NEW BUILD

THE AVENUE, ICKENHAM, UB10 8NR

PROPOSED SECOND FLOOR AND ROOF PLANS

File No.	Sheet Size	Scale
01	A1	1:50
Drawn by	Drawing Date	Approved by
	OCT 2022	NJ
Project No.	Drawing No.	Revision
942	P302	H



Juttla
Architects

High Street Ruislip
Middlesex HA4 7AR

This drawing is property of Juttlia Architects Ltd © and must not be copied or otherwise reproduced. All dimensions must be checked on site before commencing work. No dimensions to be scaled from this drawing. This drawing was produced using AutoCad 2016.

PLANNING ISSUE