


LOCATION PLAN


SCALE 1:1250

boundary

boundary

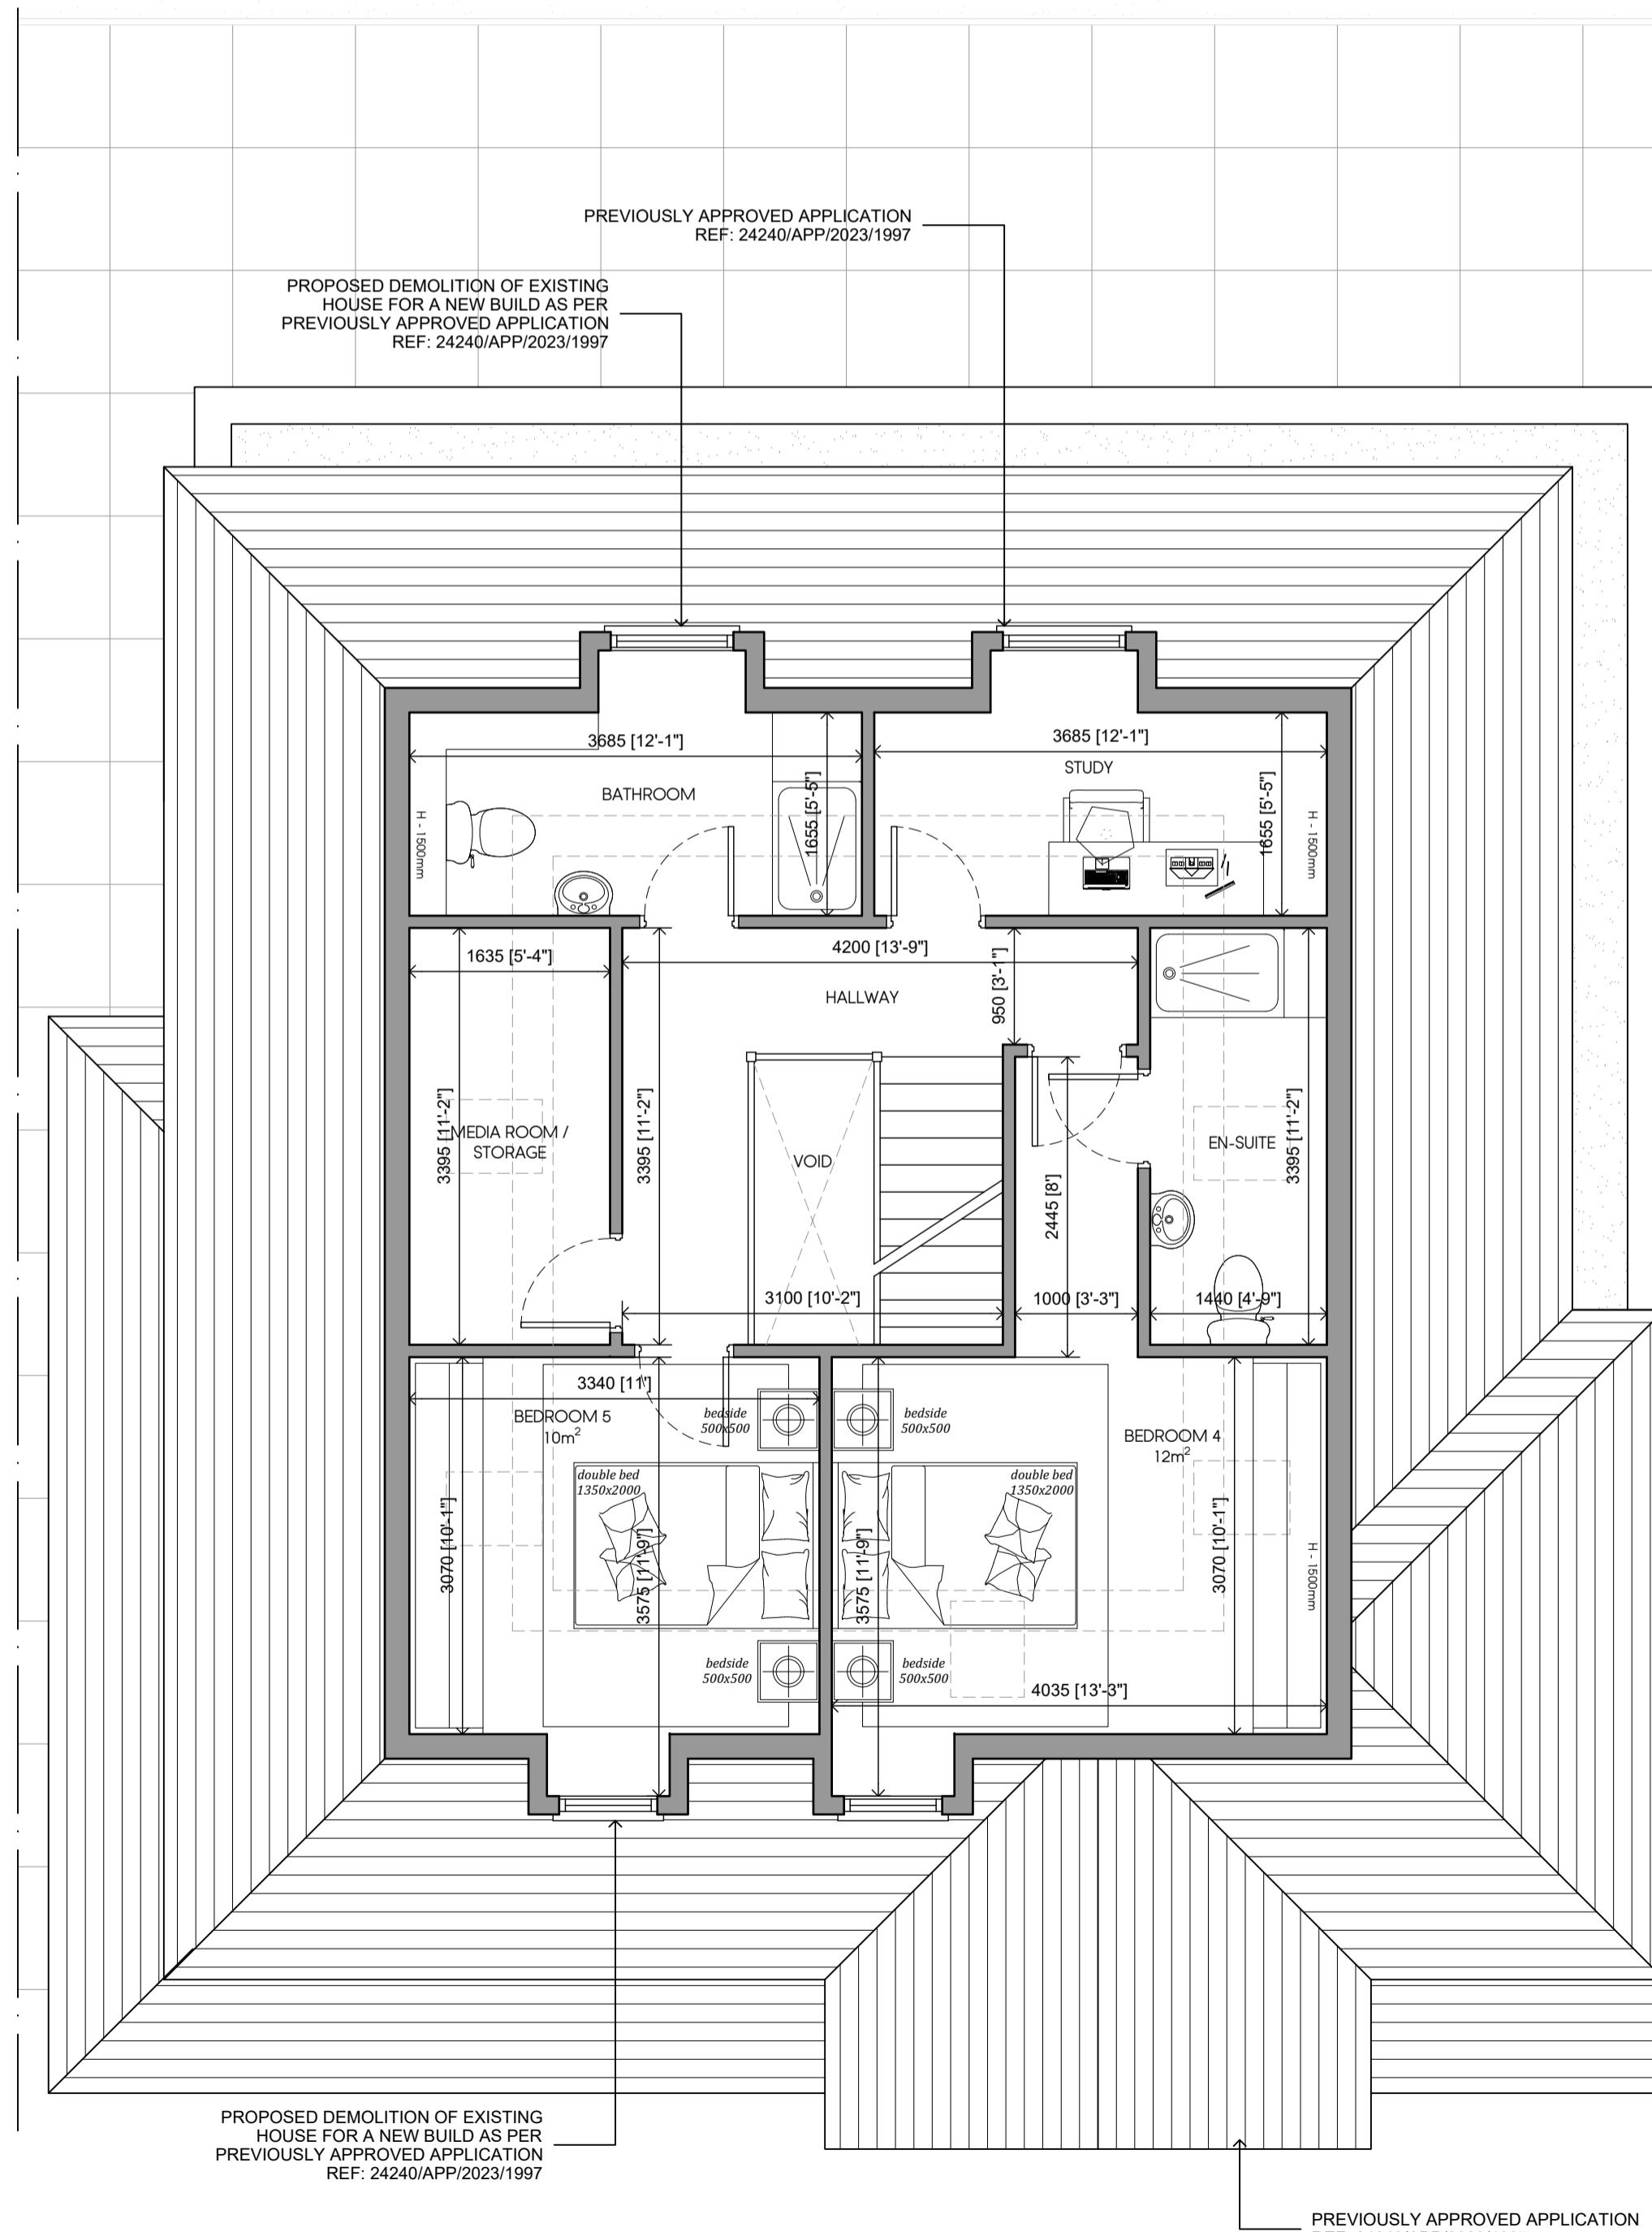

PROPOSED SECOND FLOOR PLAN

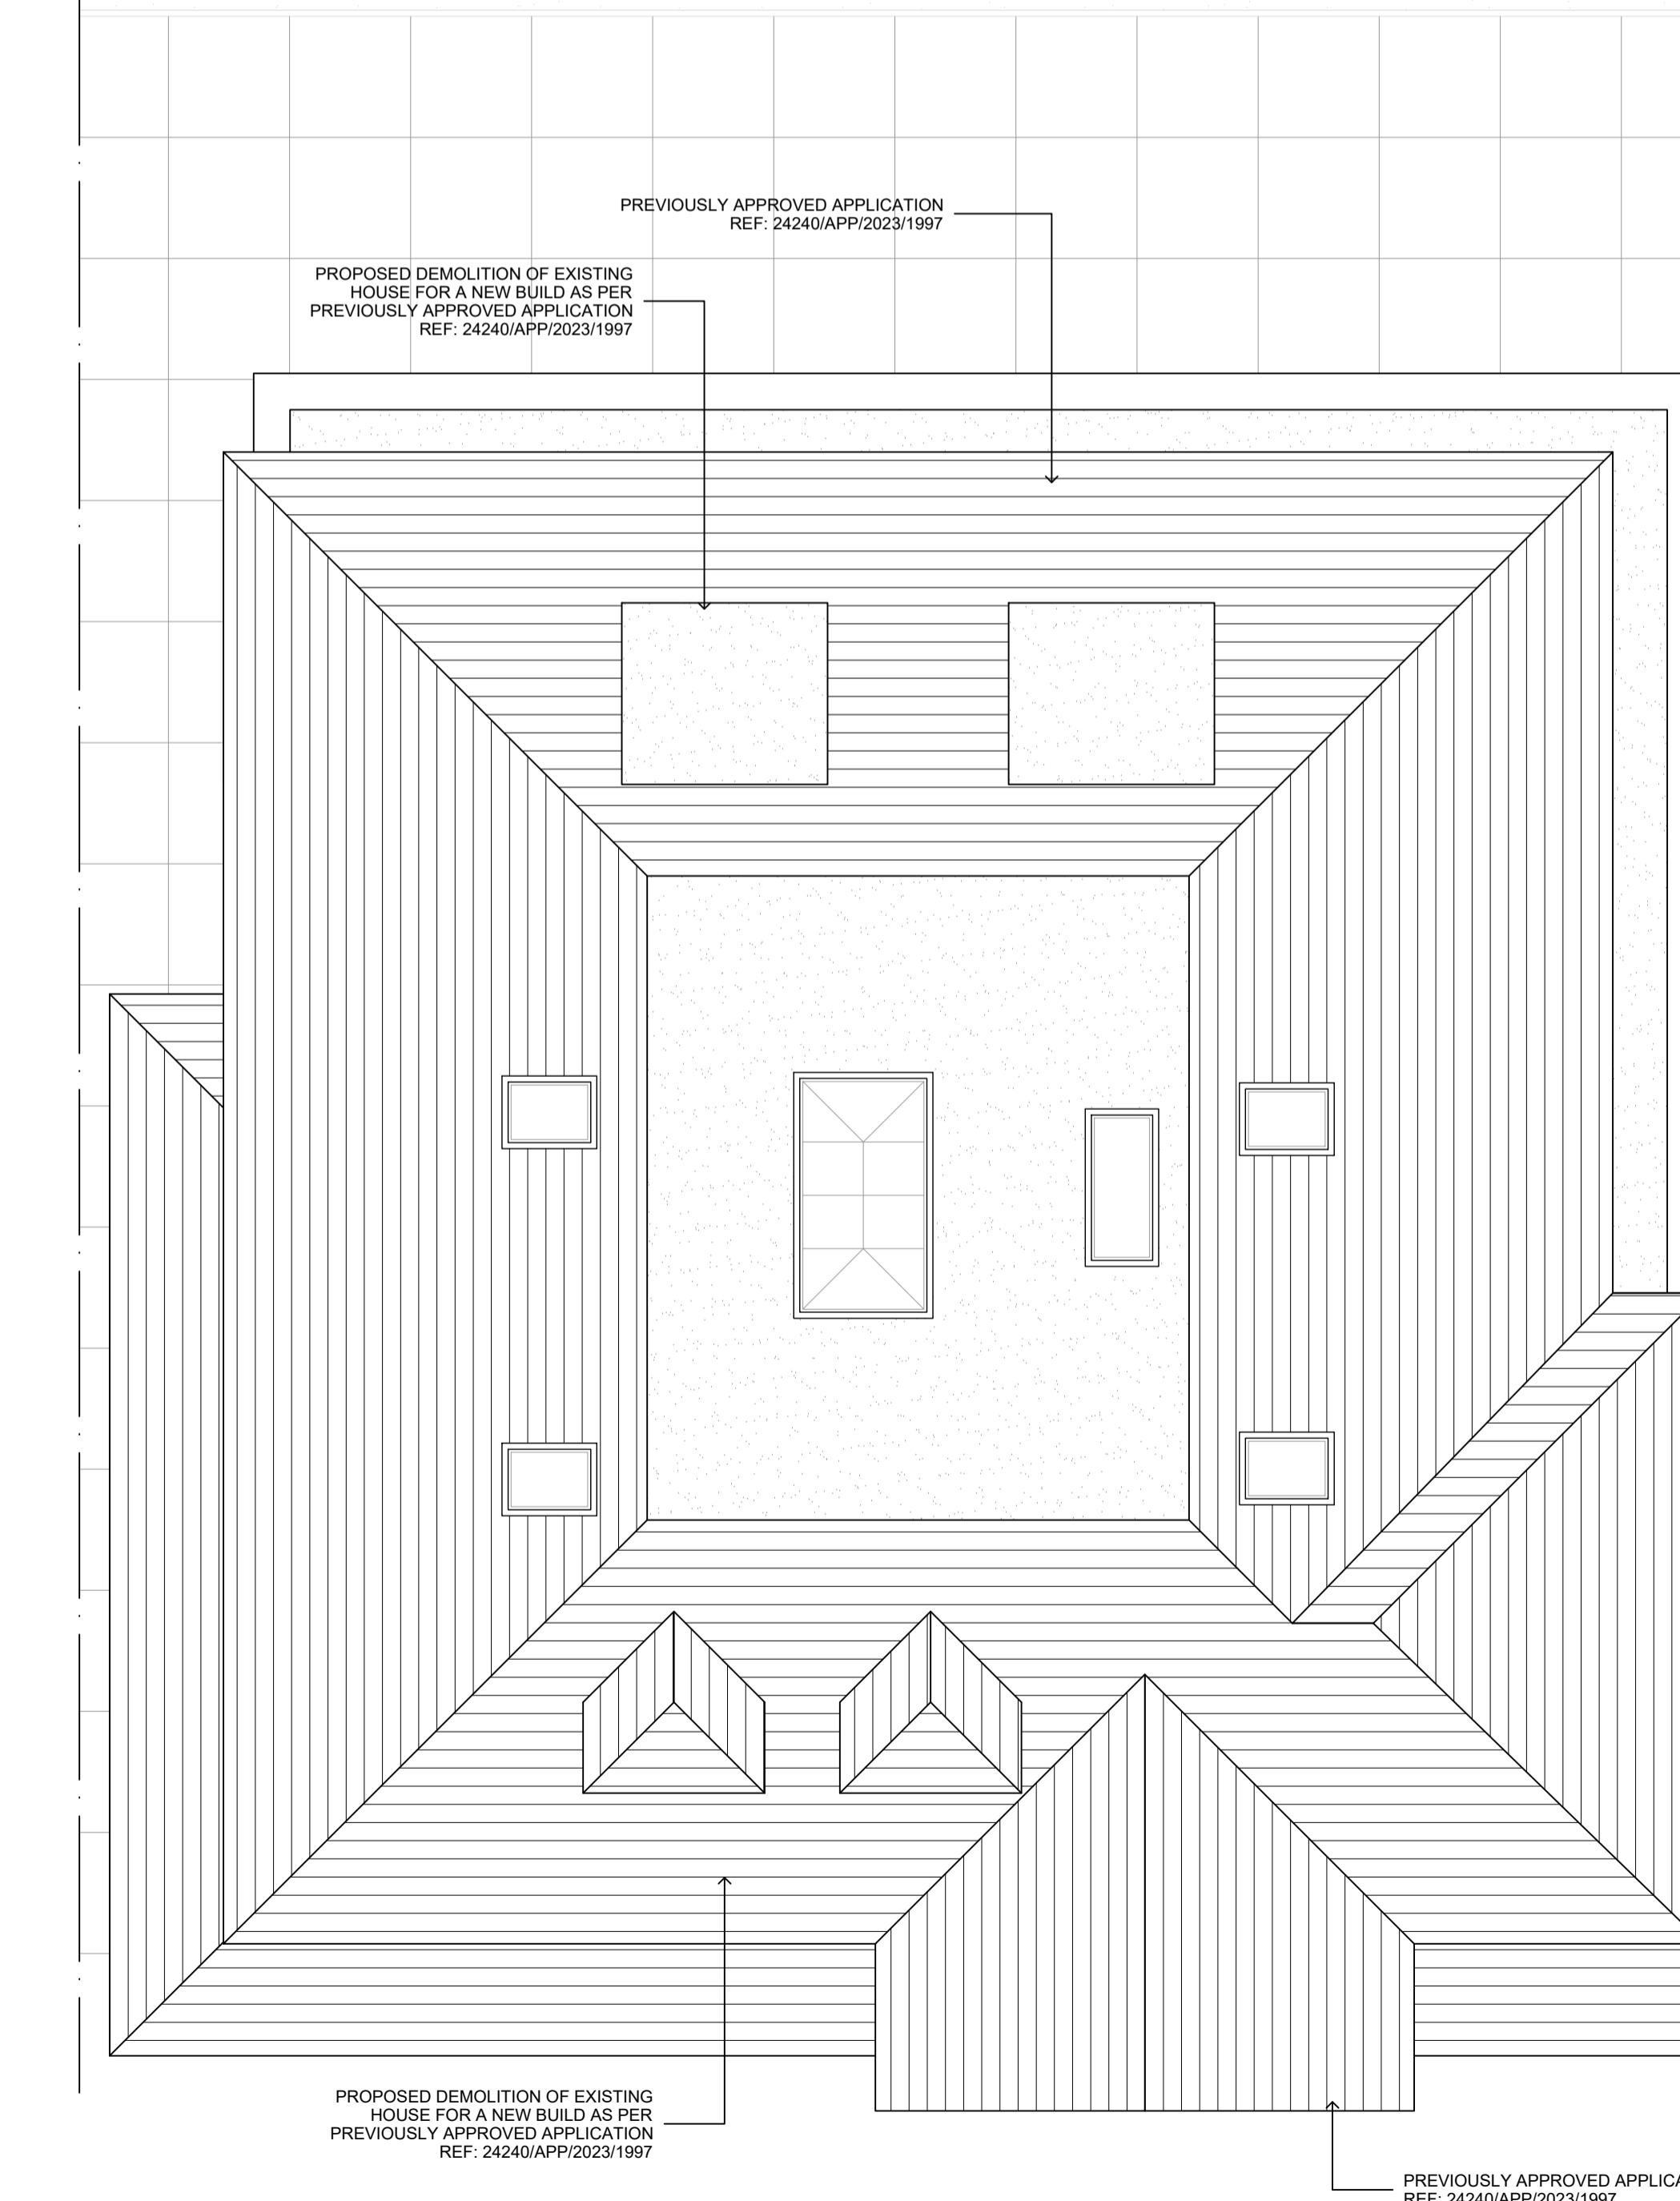

PROPOSED ROOF PLAN

I	10.04.24	AMENDED TO SUIT PLANNING COMMENTS	KP
H	16.02.24	AMENDED FOR NEW BUILD	KP
G	12.09.23	AMENDED TO SUIT CLIENTS COMMENTS	KP
F	06.07.23	RESUBMISSION TO FULL PLANNING	KP
E	17.05.23	AMENDED TO SUIT PLANNING COMMENTS	KP
D	27.04.23	AMENDED TO SUIT CLIENT COMMENTS	KP
C	19.04.23	AMENDED TO SUIT PLANNING COMMENTS	KP
B	01.02.23	AMENDED TO SUIT PLANNING COMMENTS	KP
A	21.10.22	AMENDED TO SUIT CLIENTS COMMENTS	KP
Rev	Date	Description	Init.

MD-2 MBD JULIETTV

Project Title

1 THE AVENUE, ICKENHAM, UB10 8NR
Drawing Title

PROPOSED SECOND FLOOR AND ROOF PLANS		
ad File	Sheet Size	Scale
001	A1	1:50
rawn by	Drawing Date	Approved by
P	OCT 2022	NJ
oject No.	Drawing No.	Revision
942	P302	

01923 840077 f 01923 840078
info@juttl-a-architects.com
juttl-a-architects.com

This drawing is property of Juttl Architects Ltd © and must not be copied or otherwise reproduced. All dimensions must be checked on site before commencing work. No dimensions to be scaled from this drawing. This drawing was produced using AutoCad 2016.

PLANNING ISSUE