


0 1m 2m 3m 4m 5m  
SCALE BAR 1:50



LOCATION PLAN  
SCALE 1:1250

D:\Users\David\Downloads\thumbnail\_20230818\_123437\_resized.jpg

27 THE AVENUE : FRONT DORMERS

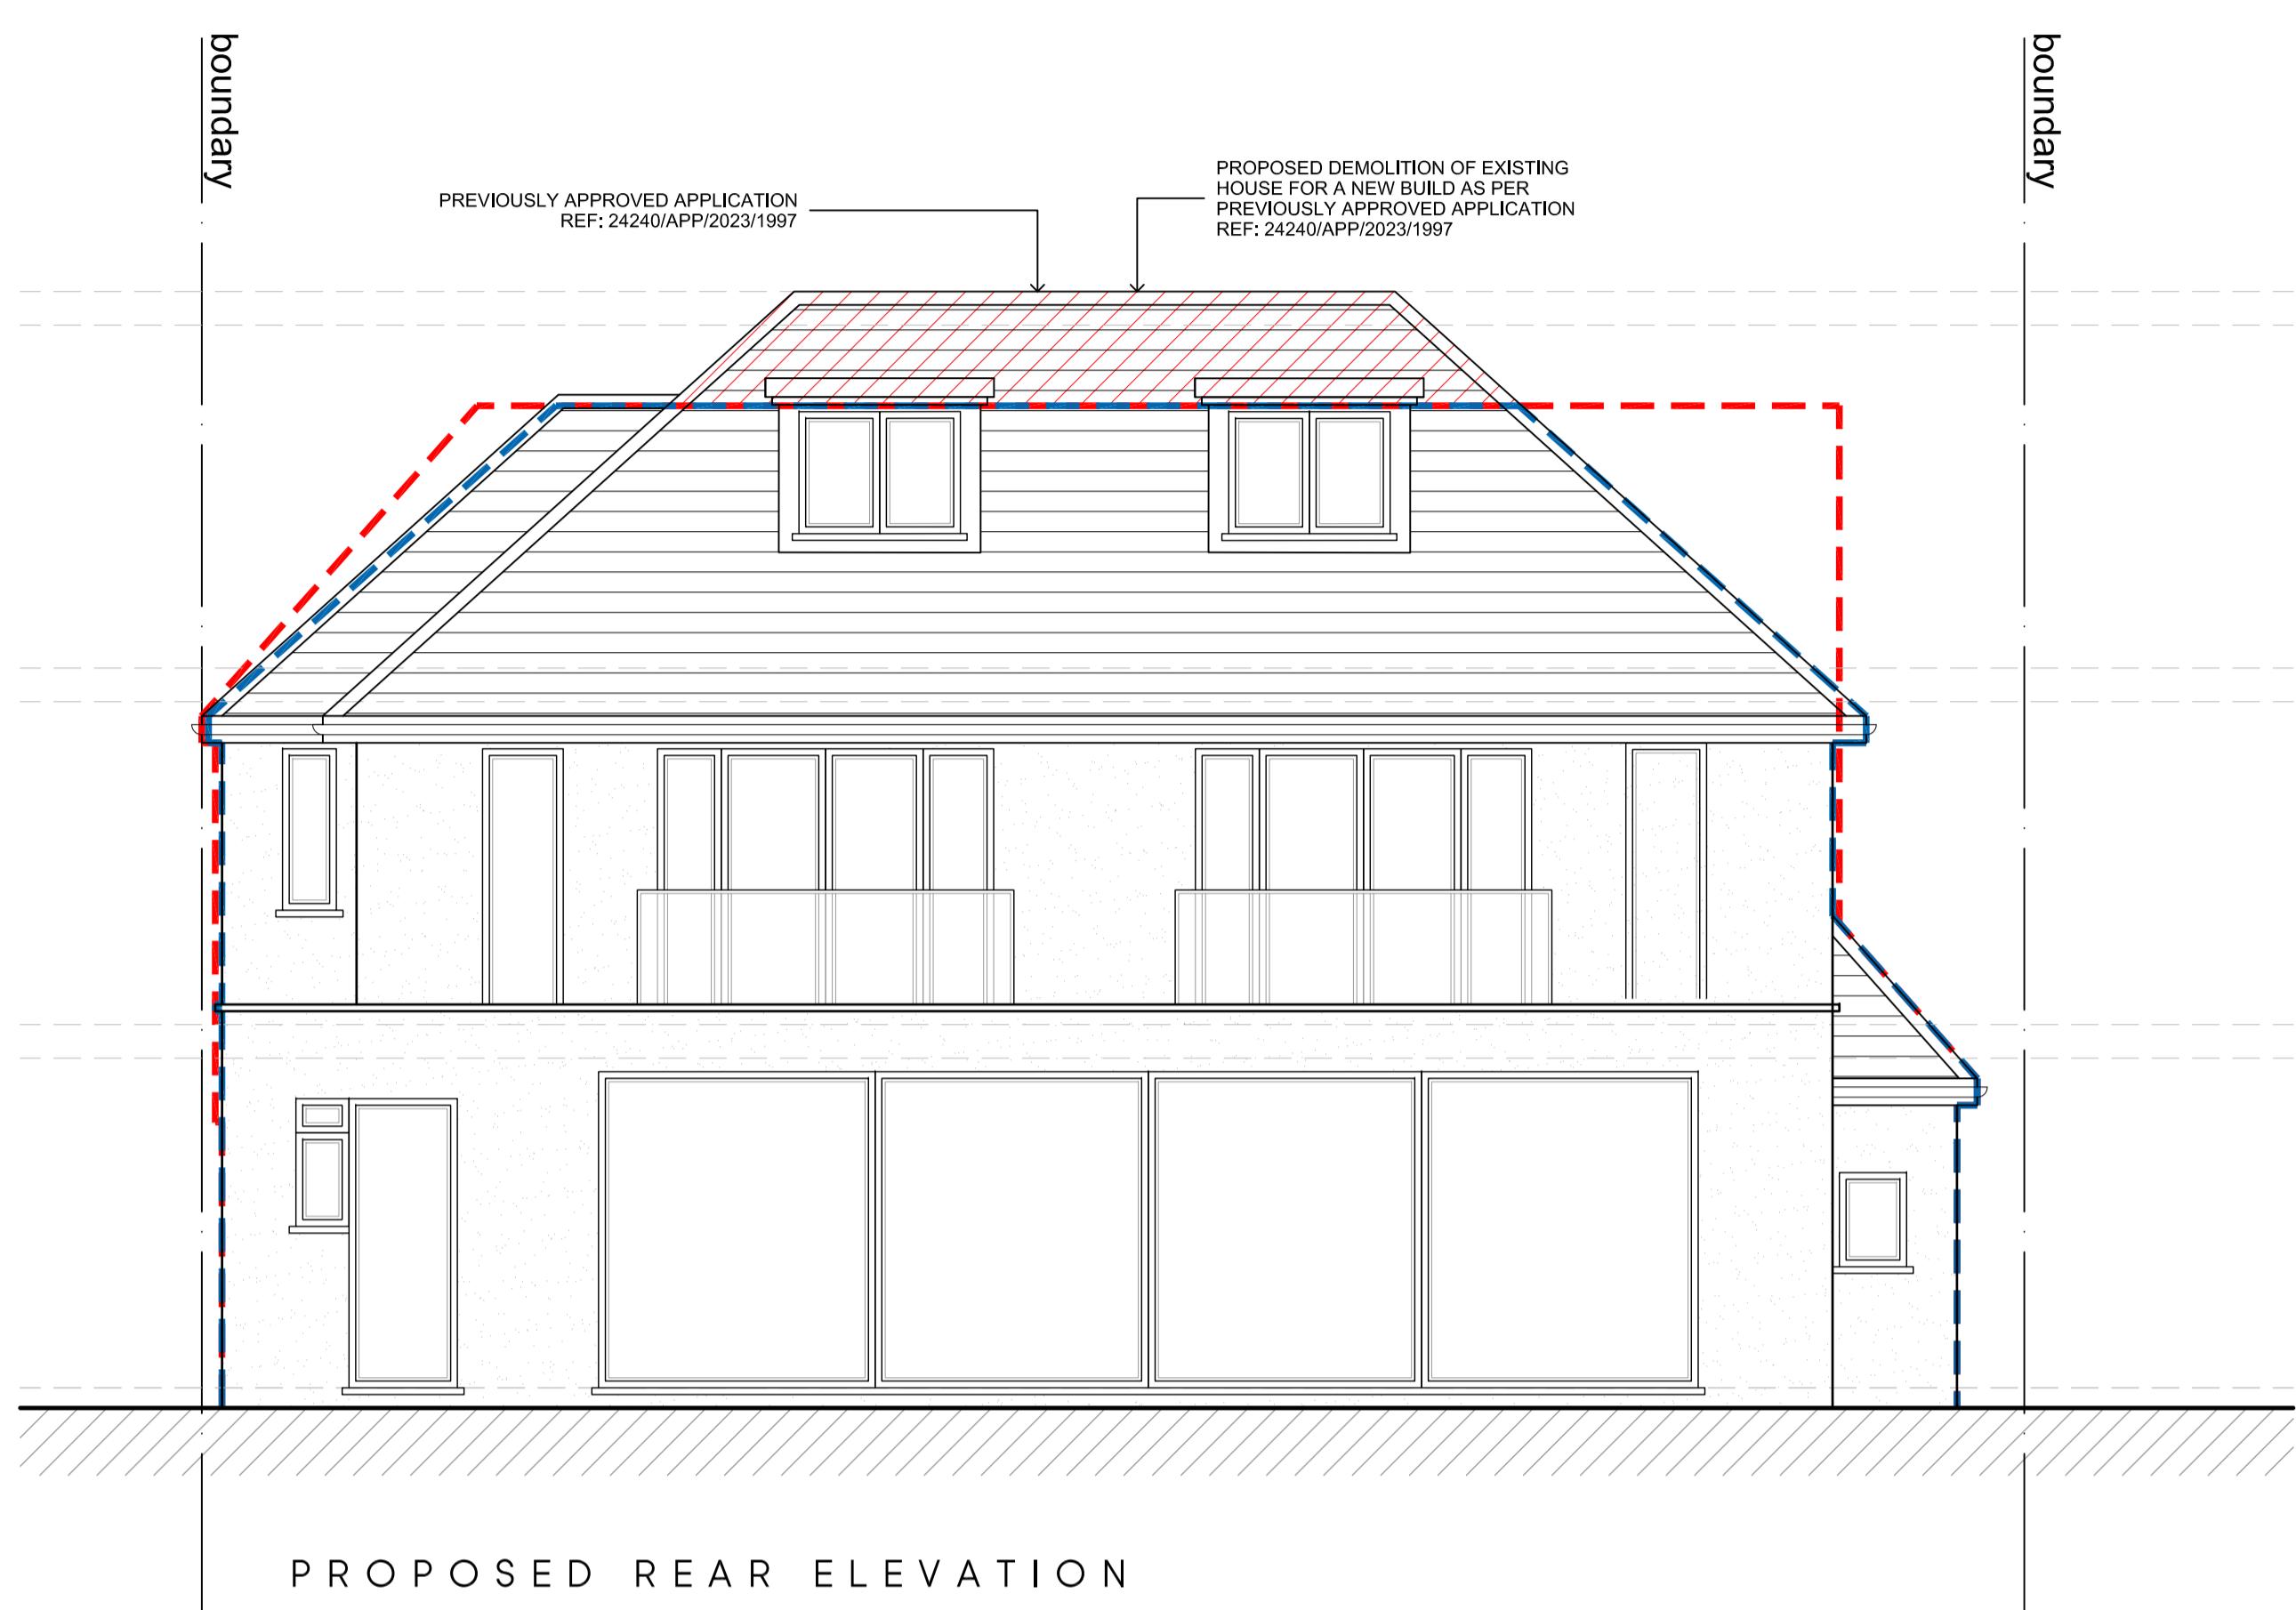


PROPOSED REAR ELEVATION


20 THE AVENUE : FRONT DORMERS



PROPOSED FRONT ELEVATION

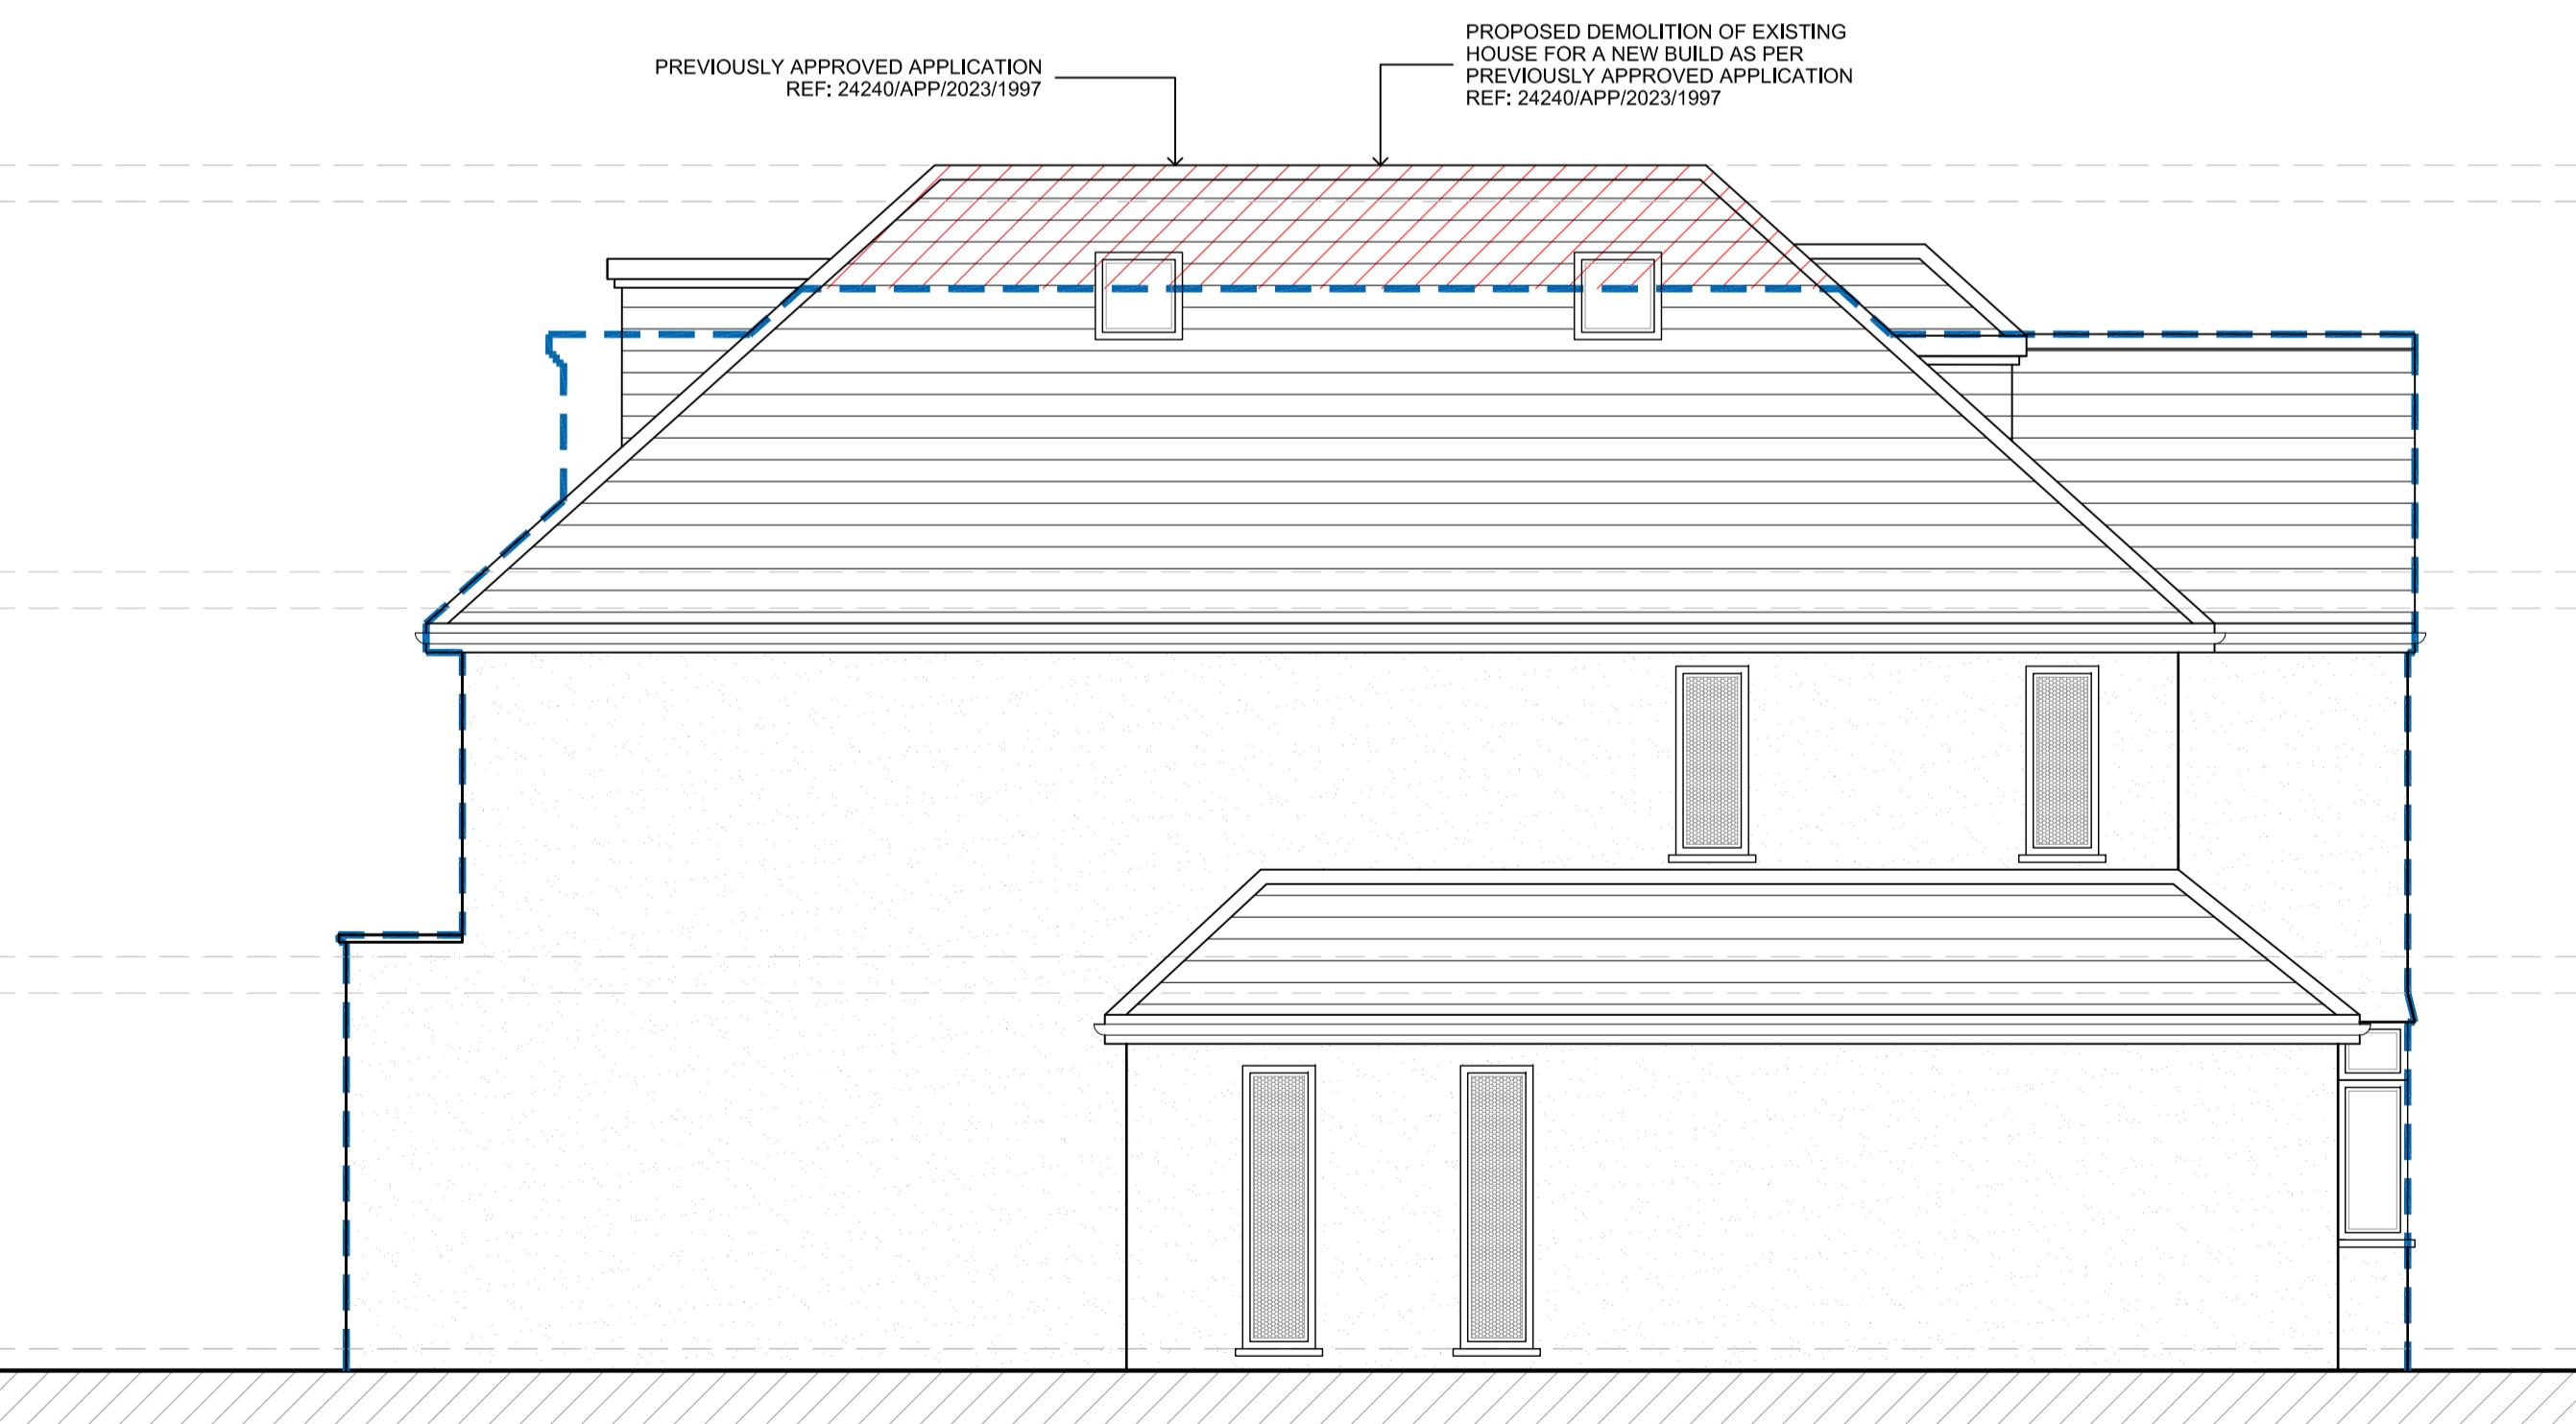

PROPOSED SIDE ELEVATION

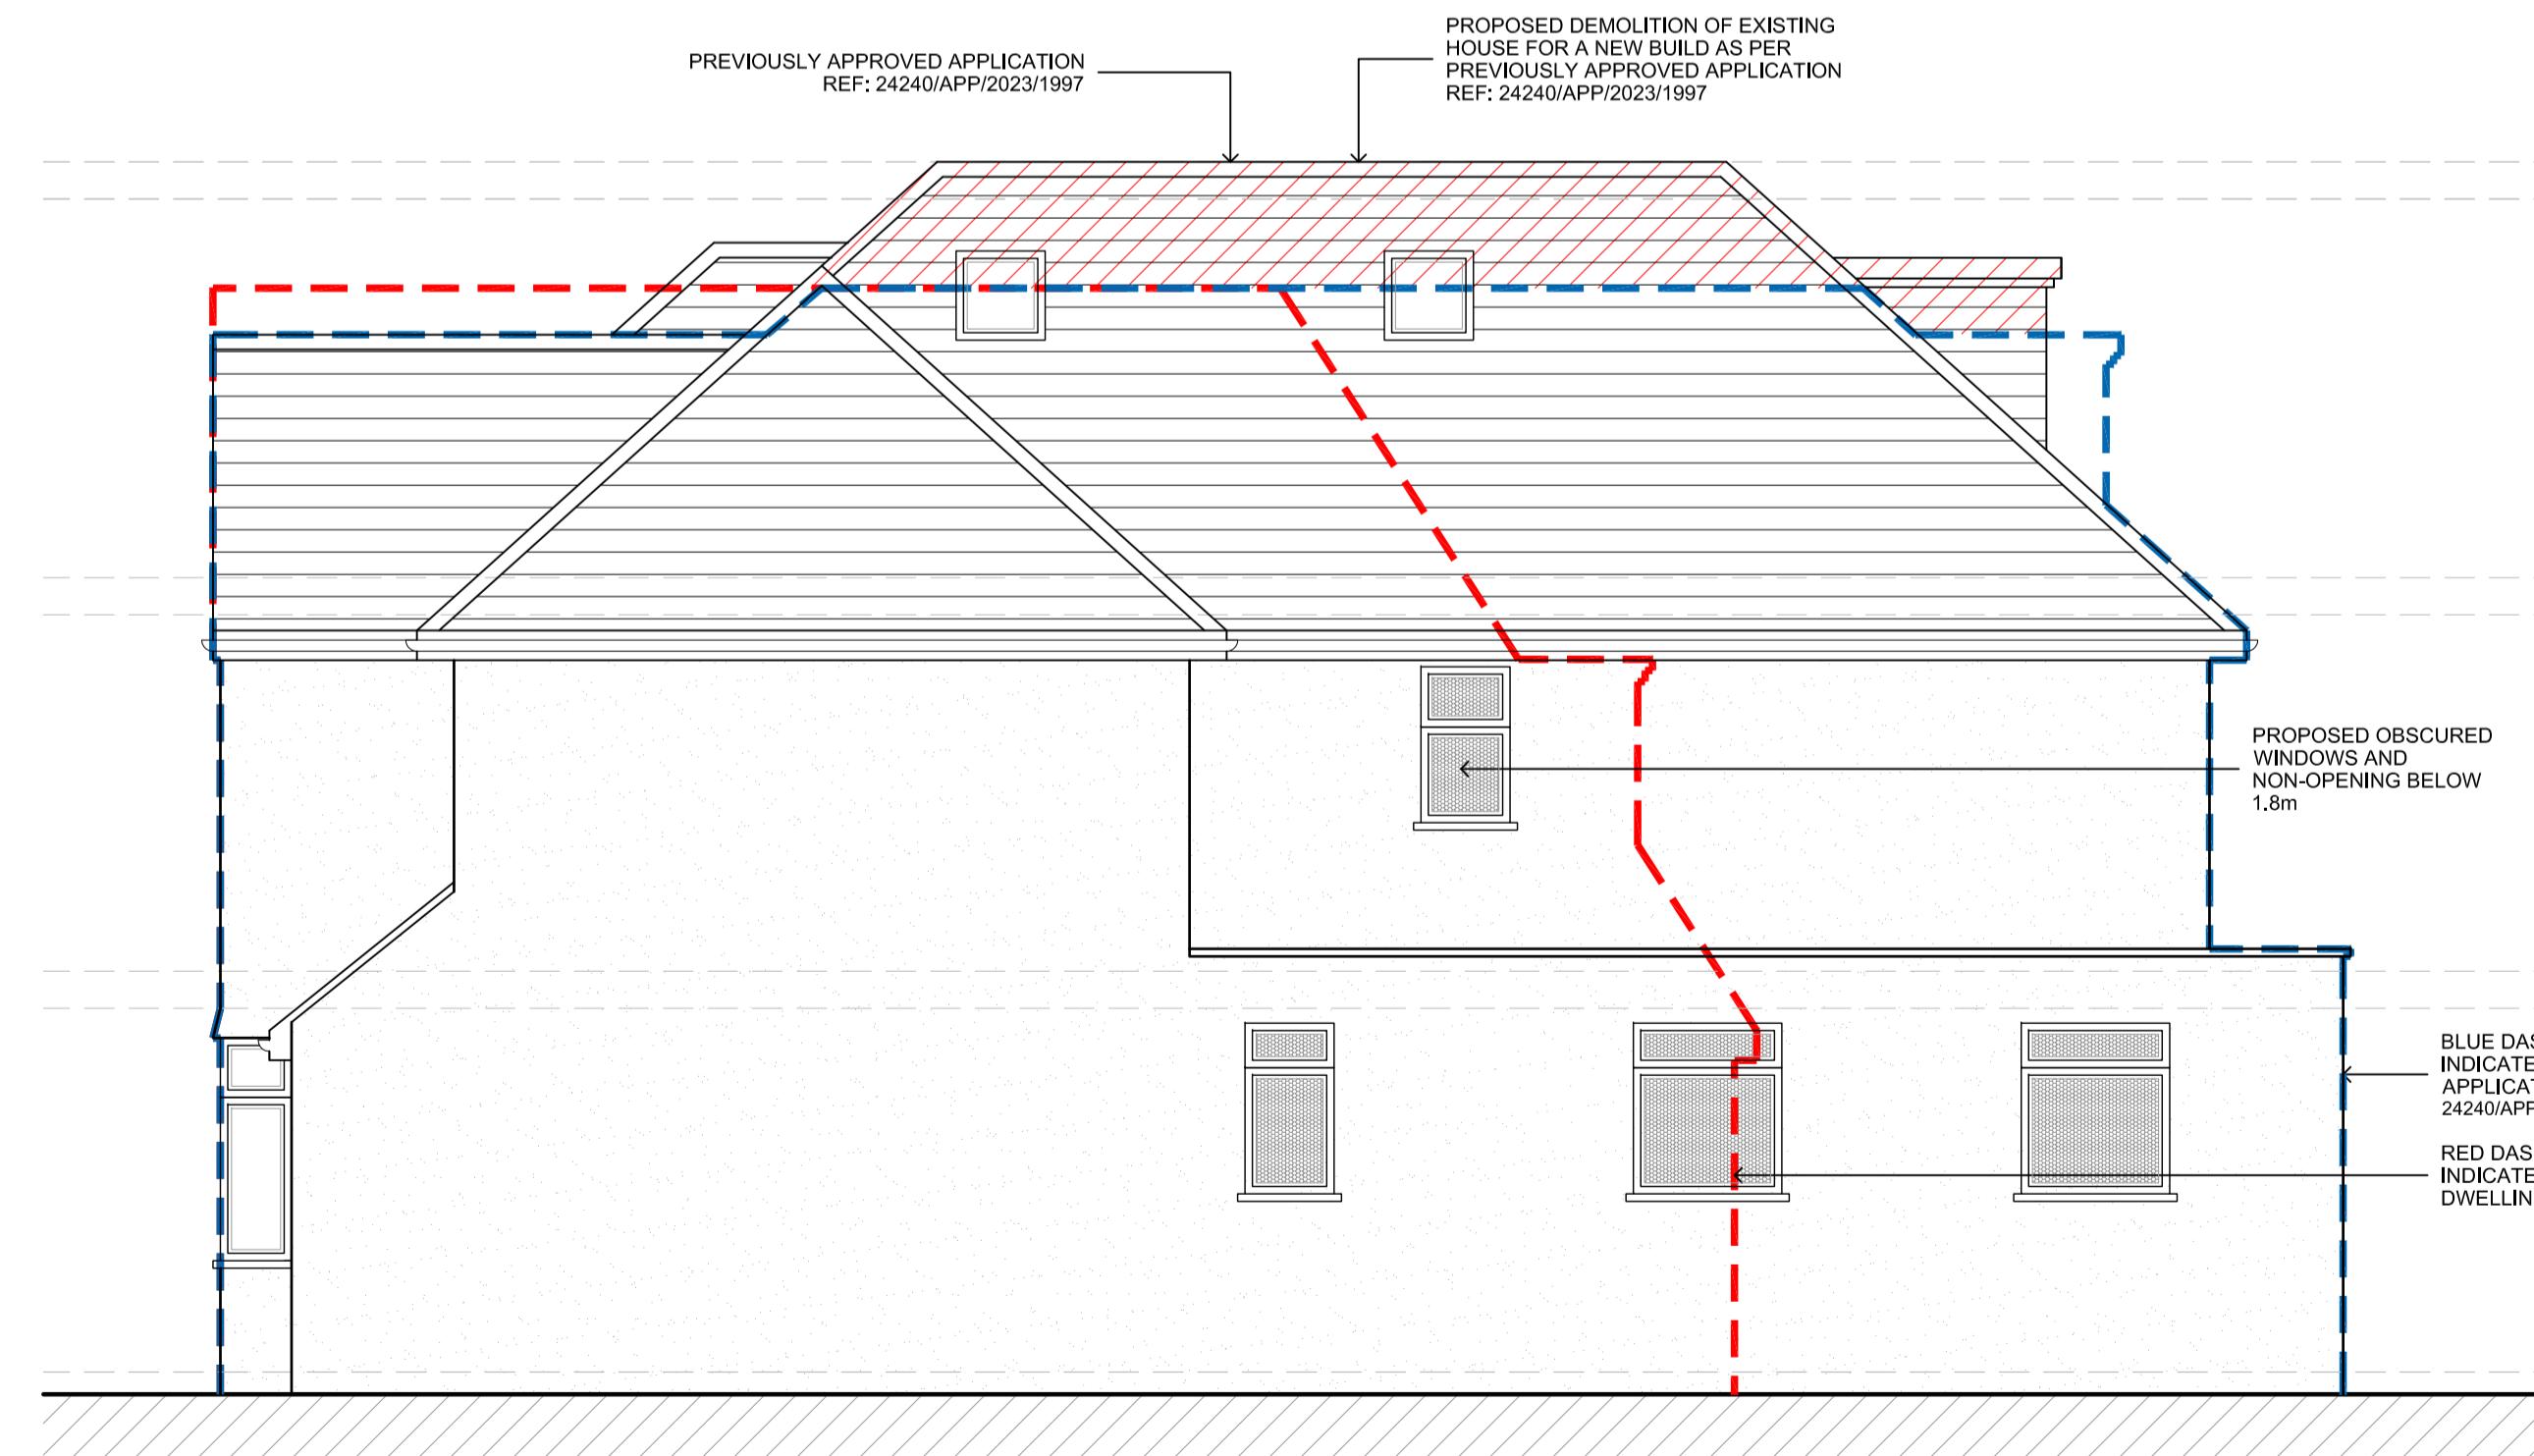

PROPOSED SIDE ELEVATION

I	16.02.24	AMENDED FOR NEW BUILD	KP
H	12.09.23	AMENDED TO SUIT CLIENTS COMMENTS	KP
G	06.07.23	RESUBMISSION TO FULL PLANNING	KP
F	29.06.23	AMENDED TO SUIT PLANNING COMMENTS	KP
E	17.05.23	AMENDED TO SUIT PLANNING COMMENTS	KP
D	27.04.23	AMENDED TO SUIT CLIENT COMMENTS	KP
C	19.04.23	AMENDED TO SUIT PLANNING COMMENTS	KP
B	01.02.23	AMENDED TO SUIT PLANNING COMMENTS	KP
A	21.10.22	AMENDED TO SUIT CLIENT COMMENTS	KP
Rev Date	Description		Init.

Client  
MR & MRS JHUTTY

Project Title  
PROPOSED NEW BUILD

21 THE AVENUE, ICKENHAM, UB10 0NR

Drawing Title

PROPOSED ELEVATIONS

Cad File  
P001  
Sheet Size  
A1  
Scale  
1:100

RED DASHED LINES  
DRAWN BY  
KP  
DRAWING DATE  
OCT 2022  
APPROVED BY  
NJ

Project No.  
1942  
Drawing No.  
P401  
Revision  
I

2-4 High Street Rustip  
Middlesex HA1 7AR

01923 840077 01923 840078  
info@jutta-architects.com  
jutta-architects.com

This drawing is property of Jutta Architects Ltd © and must not be copied or otherwise reproduced. All dimensions must be checked on site before commencing work. No dimensions to be scaled from this drawing. This drawing was produced using AutoCad 2016.

PLANNING ISSUE

**Jutta  
Architects**