


Existing Ground Floor Plan
Scale 1:100

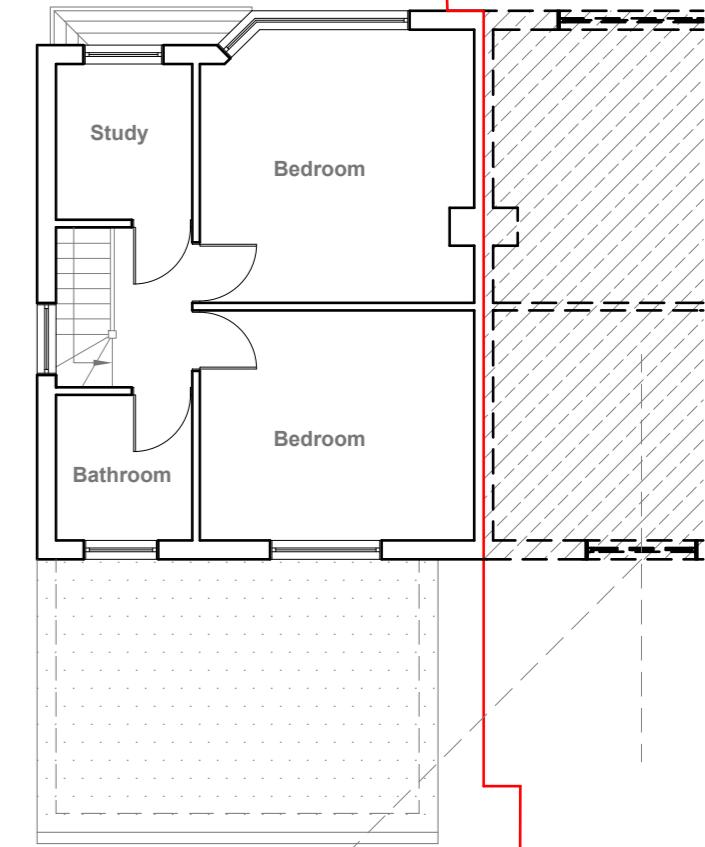

Existing First Floor Plan
Scale 1:100

1:100 0 1 2 5 10 Meter

GENERAL NOTES:
 1. ALL DIMENSIONS ARE IN MILLIMETER.
 2. VERIFY ALL DIMENSIONS AND CONDITIONS BEFORE BUILDING OR
 STARTING CONSTRUCTION. NOTIFY THE DESIGNER IMMEDIATELY OF ANY
 DISCREPANCY OR VARIATION.
 3. ALL WORK TO COMPLY WITH CURRENT BUILDING REGULATIONS
 AND CODES OF PRACTICE

Title:

Existing Floor Plans


Site Address
77 Minterne Waye,
Hayes. Middx.
UB4 0PE

Scale: 1:100 @A3
Date: 11/02/2025
Drawing No.:
2025/018 -01
Drawn By:
RO

Revision Date:

e:mail -
faluckpatel@yahoo.com
(M) +44 (0) 7871 466 254

Faluck Patel

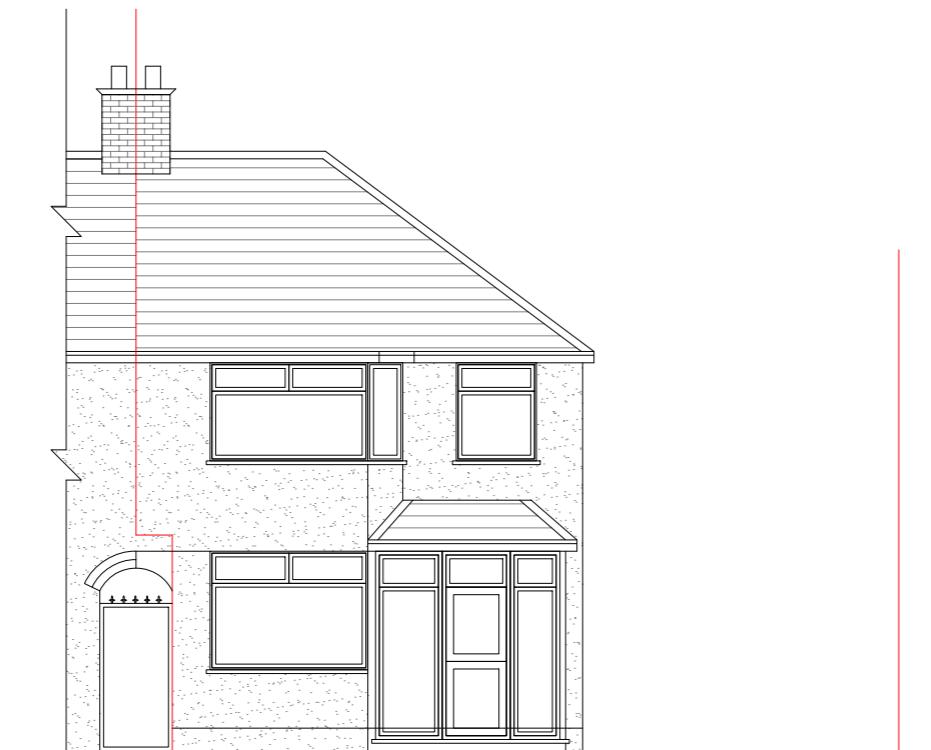

Existing Front Elevation

Scale 1:100




Existing Side Elevation

Scale 1:100



Existing Rear Elevation

Scale 1:100

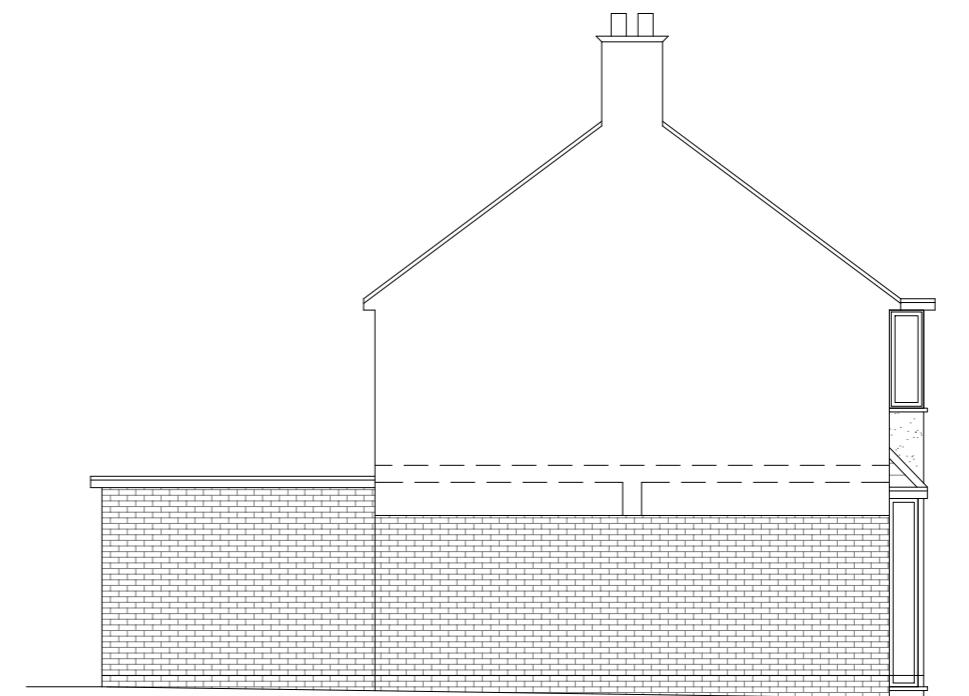

Existing Side Elevation

Scale 1:100

GENERAL NOTES:
1. ALL DIMENSIONS ARE IN MILLIMETER.
2. VERIFY ALL DIMENSIONS AND CONDITIONS BEFORE BUILDING OR
STARTING CONSTRUCTION. NOTIFY THE DESIGNER IMMEDIATELY OF ANY
DISCREPANCY OR VARIATION.
3. ALL WORK TO COMPLY WITH CURRENT BUILDING REGULATIONS
AND CODES OF PRACTICE

Title:

Existing Elevations

Site Address
77 Minterne Waye,
Hayes. Middx.
UB4 0PE

Scale: 1:100 @A3
Date: 11/02/2025
Drawing No.:
2025/018 -02

Revision Date:
Drawn By:
RO
e:mail -
faluckpatel@yahoo.com
(M) +44 (0) 7871 466 254

10 Meter
5
2
1
0
1:100

Faluck Patel

GENERAL NOTES:
 1. ALL DIMENSIONS ARE IN MILLIMETER.
 2. VERIFY ALL DIMENSIONS AND CONDITIONS BEFORE BUILDING OR STARTING CONSTRUCTION. NOTIFY THE DESIGNER IMMEDIATELY OF ANY DISCREPANCY OR VARIATION.
 3. ALL WORK TO COMPLY WITH CURRENT BUILDING REGULATIONS AND CODES OF PRACTICE




Title:

Proposed Ground Floor Plan

Site Address 77 Minterne Waye, Hayes. Middx. UB4 0PE	Scale: 1:50 @A3 Date: 11/02/2025 Drawing No.: 2025/018 -03 Drawn By: RO
Revision Date: / / /	

e:mail - faluckpatel@yahoo.com
(M) +44 (0) 7871 466 254

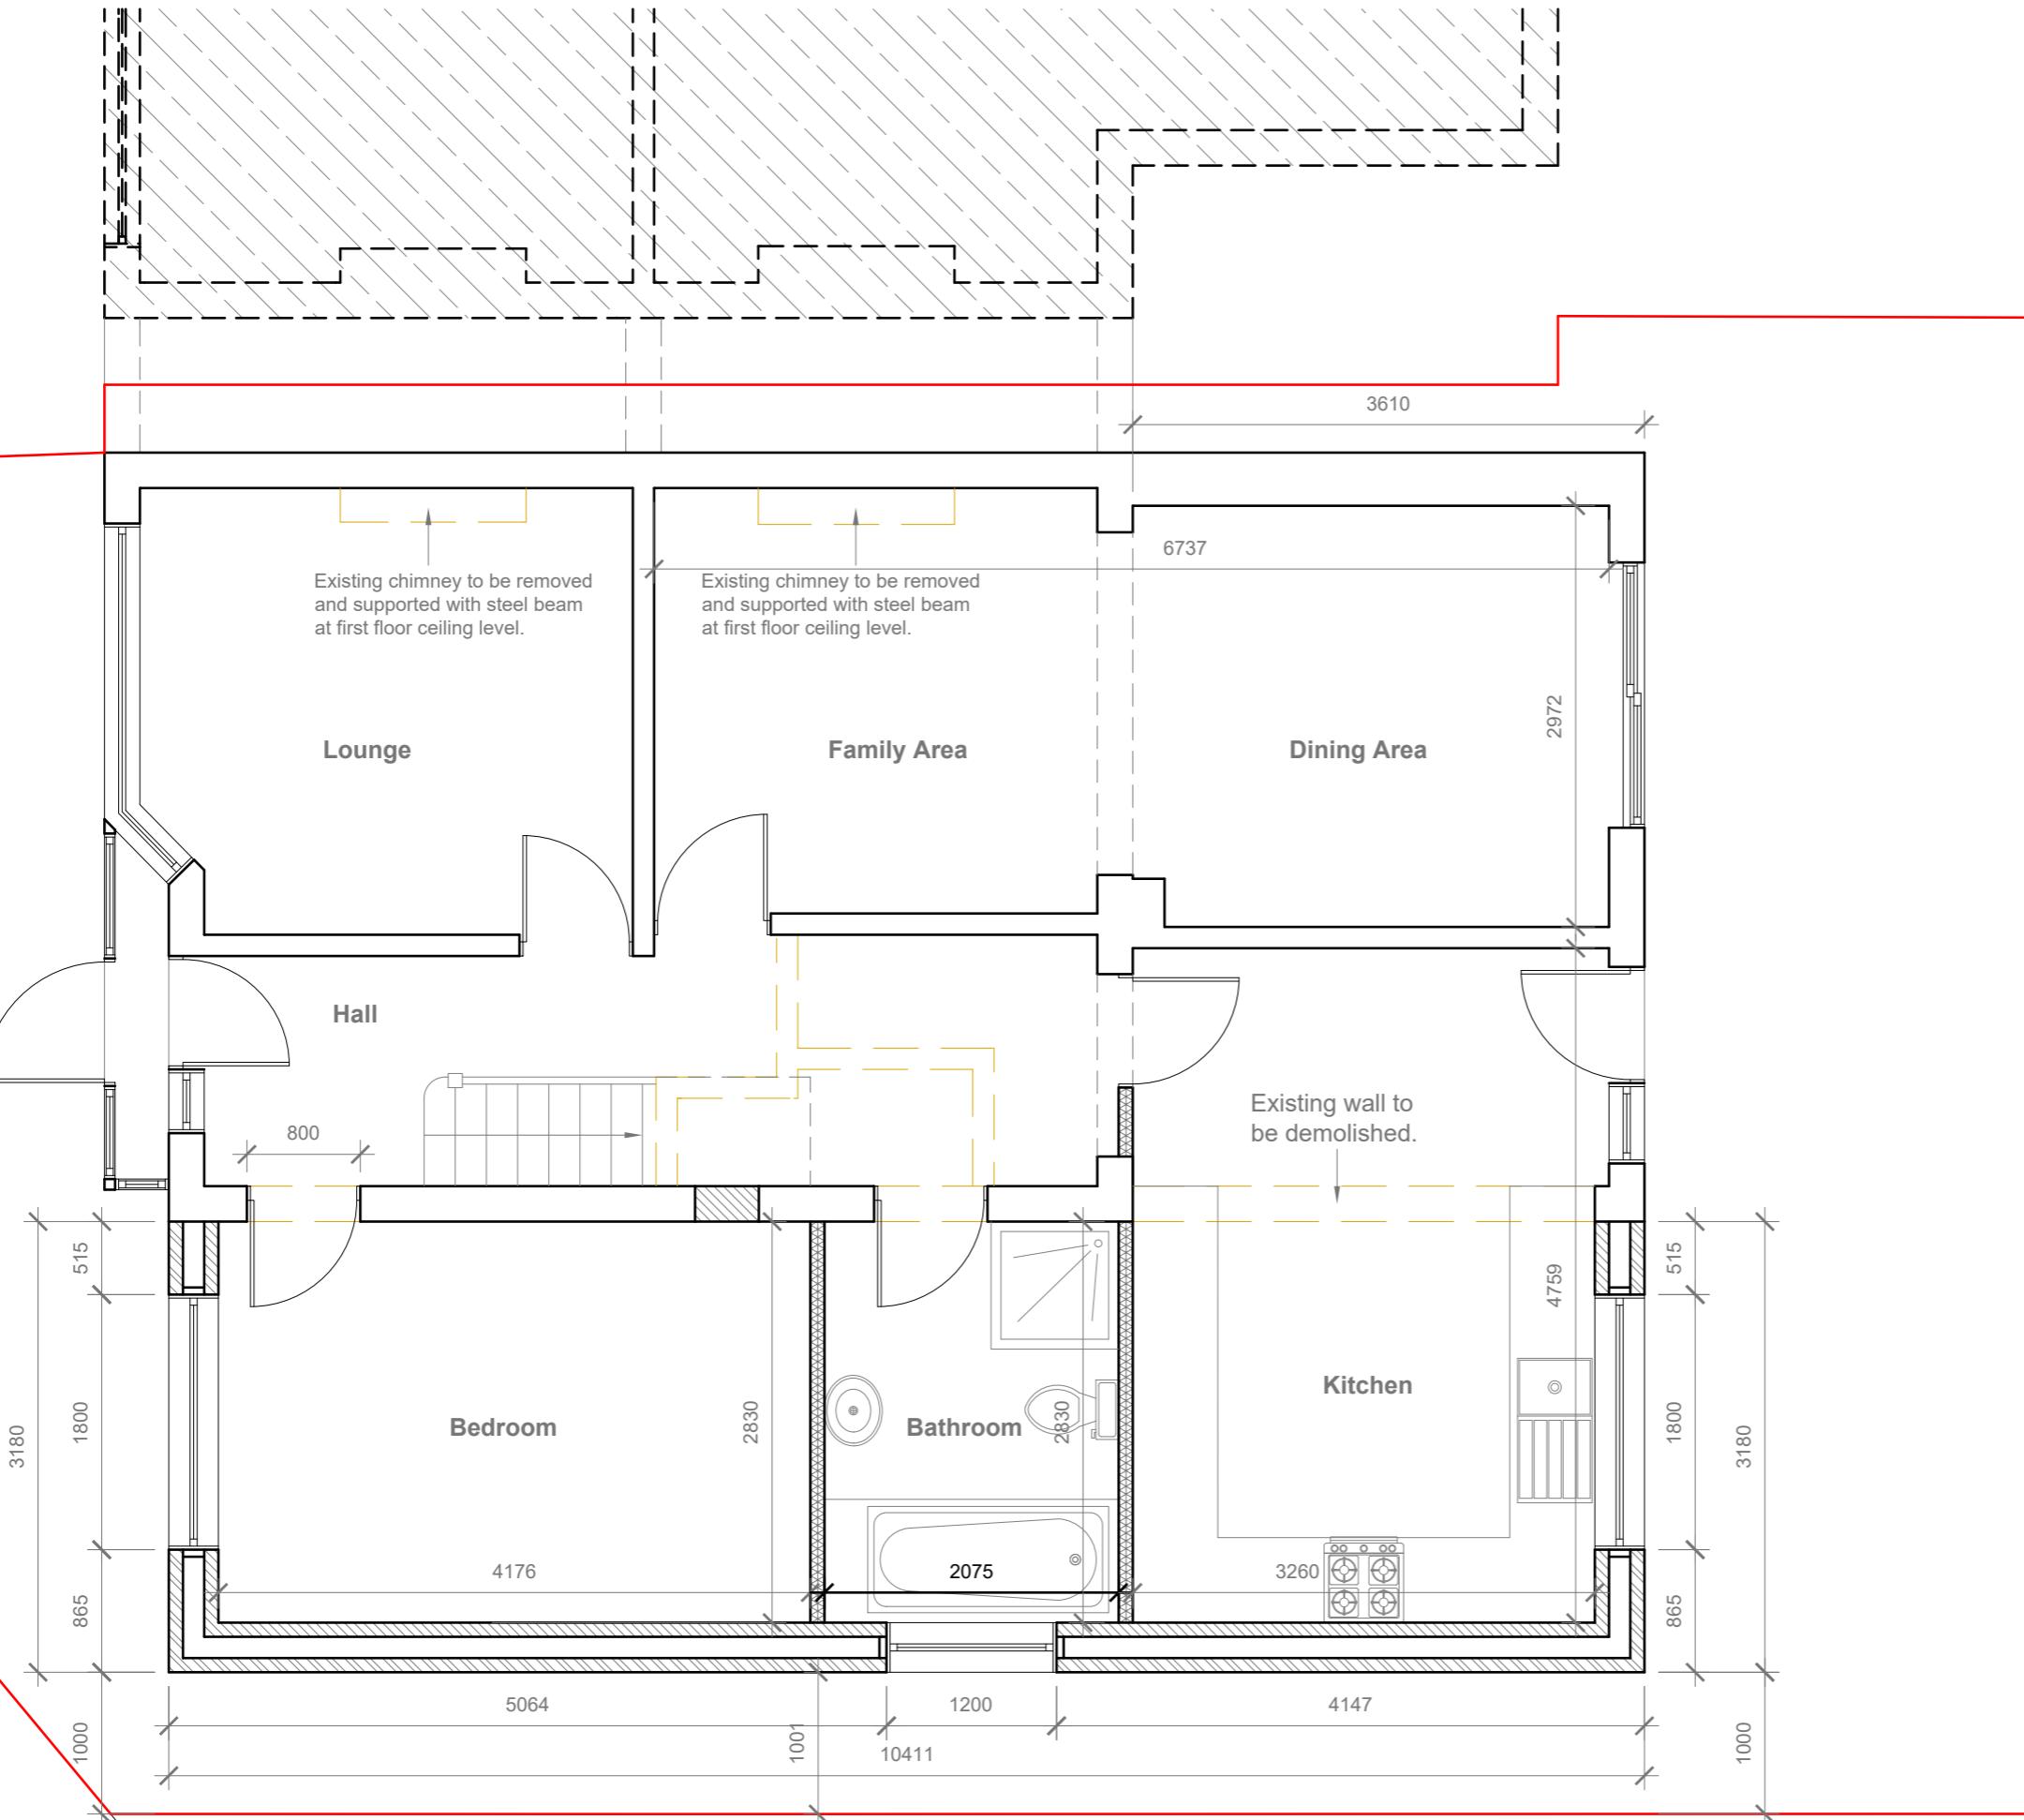

GENERAL NOTES:
1. ALL DIMENSIONS ARE IN MILLIMETER.
2. VERIFY ALL DIMENSIONS AND CONDITIONS BEFORE BUILDING OR STARTING CONSTRUCTION. NOTIFY THE DESIGNER IMMEDIATELY OF ANY DISCREPANCY OR VARIATION.
3. ALL WORK TO COMPLY WITH CURRENT BUILDING REGULATIONS AND CODES OF PRACTICE

5 Meter

2

1

0


1:50


Title:

Proposed First Floor Plan

Site Address	Scale: 1:50 @A3
77 Minterne Waye, Hayes. Middx. UB4 0PE	Date: 11/02/2025
	Drawing No.: 2025/018 -04
	Drawn By: RO

Revision Date:	
e:mail -	faluckpatel@yahoo.com
(M)	+44 (0) 7871 466 254

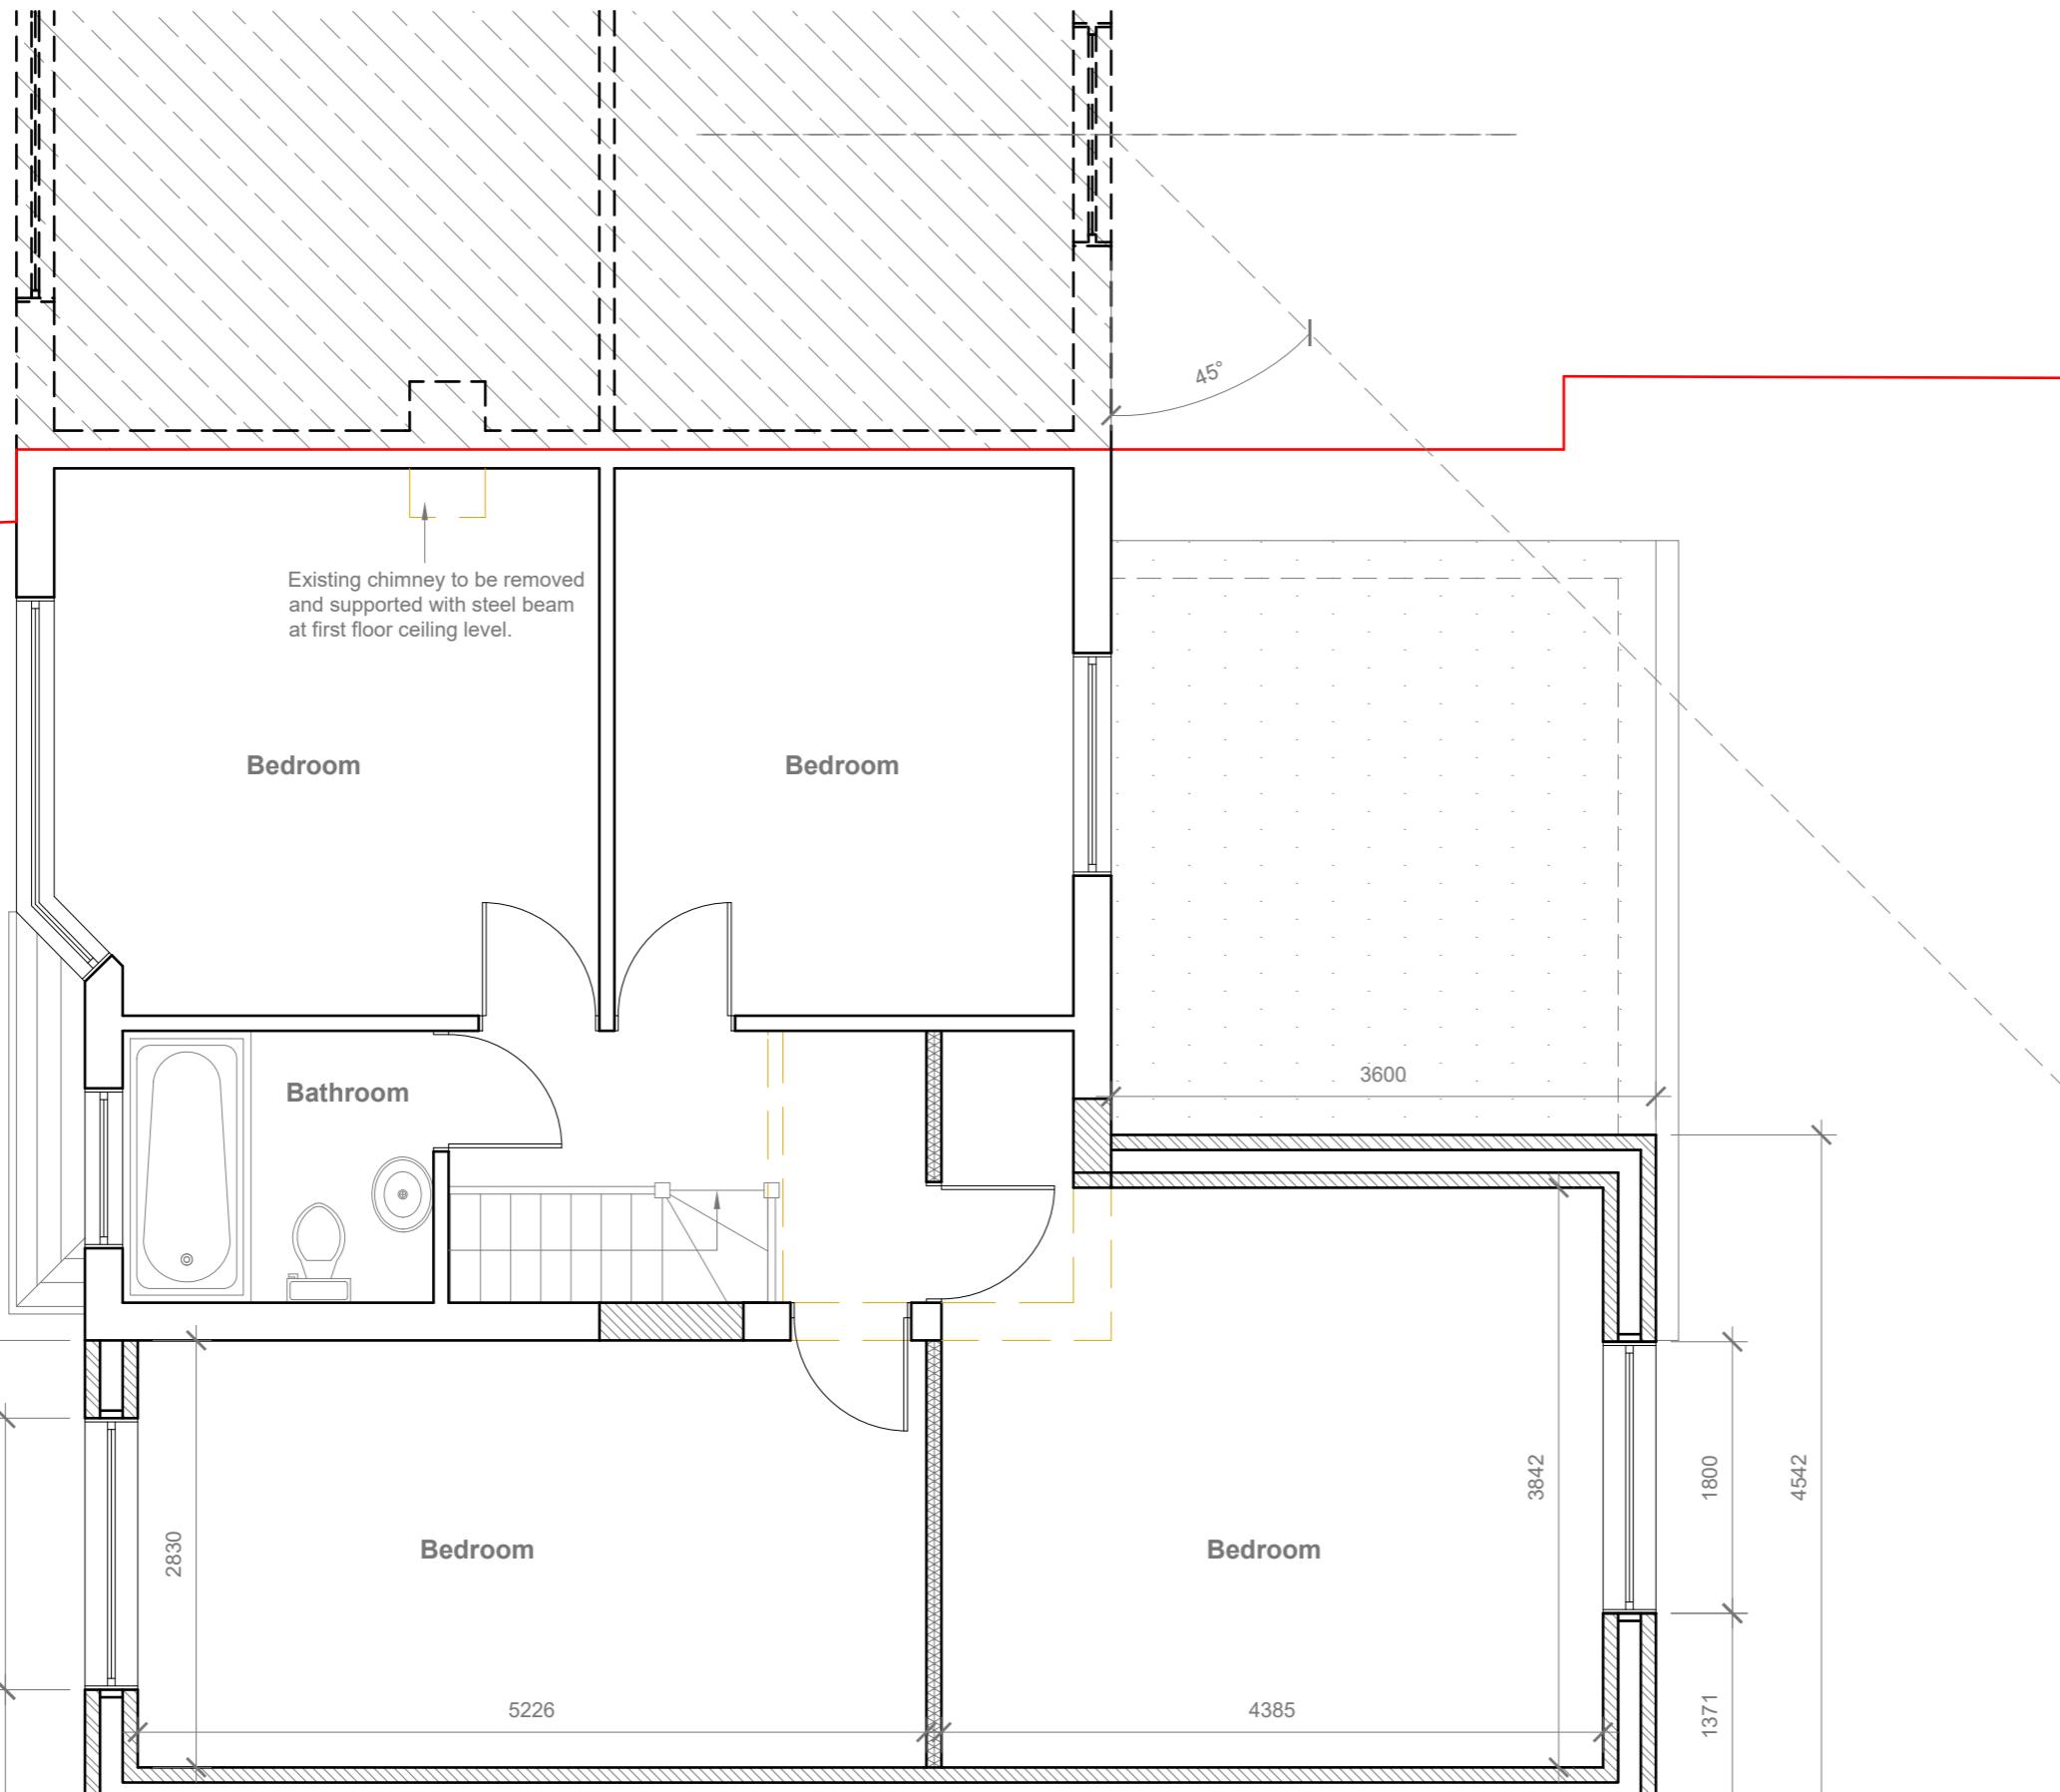

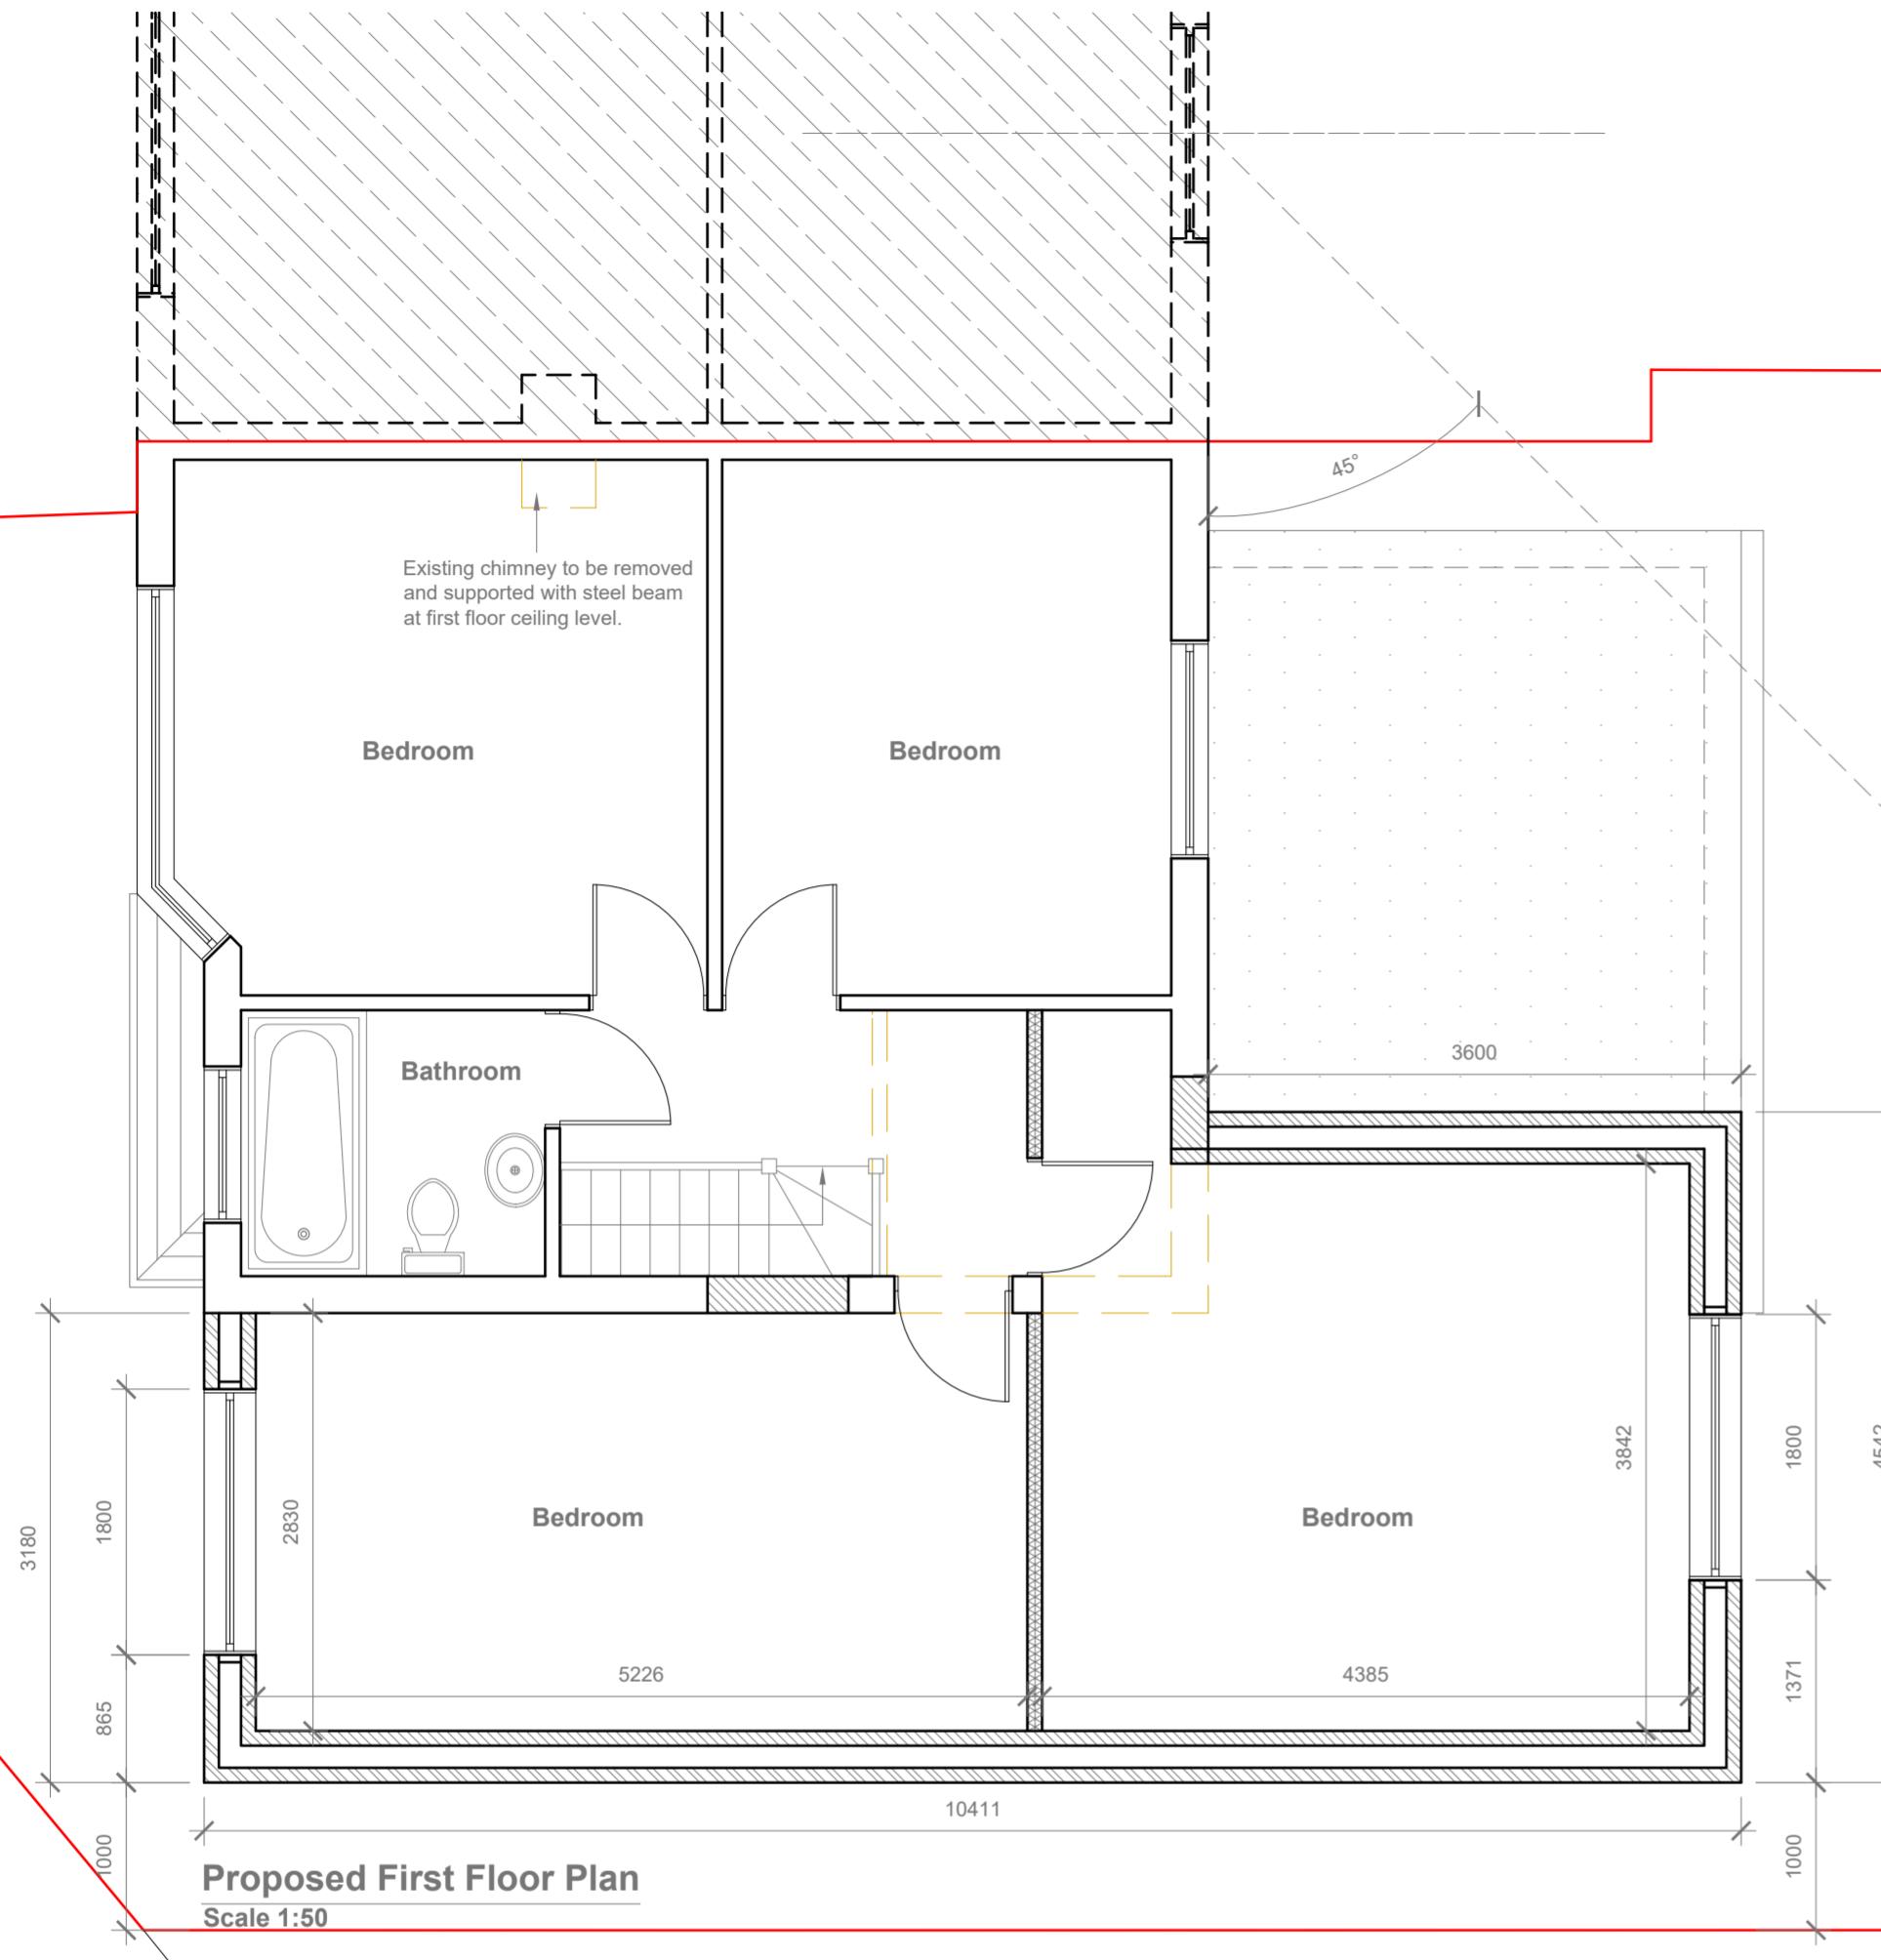

GENERAL NOTES:
 1. ALL DIMENSIONS ARE IN MILLIMETER.
 2. VERIFY ALL DIMENSIONS AND CONDITIONS BEFORE BUILDING OR STARTING CONSTRUCTION. NOTIFY THE DESIGNER IMMEDIATELY OF ANY DISCREPANCY OR VARIATION.
 3. ALL WORK TO COMPLY WITH CURRENT BUILDING REGULATIONS AND CODES OF PRACTICE

5 Meter

2

1

0

1:50


Proposed First Floor Plan

Site Address	Scale: 1:50 @A2
77 Minterne Waye, Hayes. Middx. UB4 0PE	Date: 11/02/2025
	Drawing No.: 2025/018 -04A
	Drawn By: RO
Revision Date:	
e-mail	
	faluckpatel@yahoo.com
	(M) +44 (0) 7871 466 254



Proposed Front Elevation

Scale 1:100

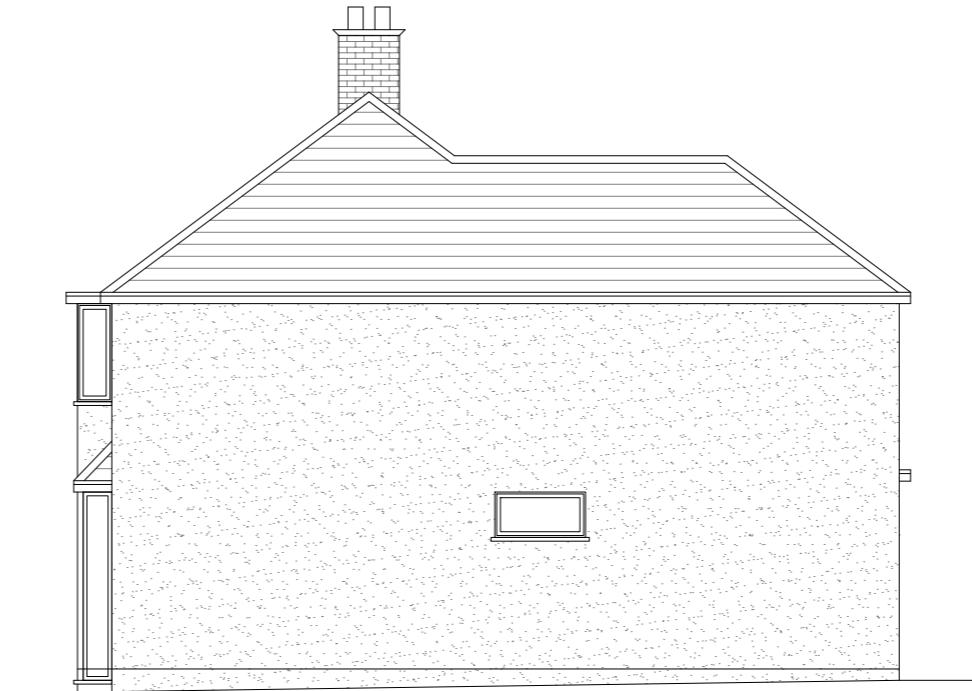

Proposed Side Elevation

Scale 1:100



Proposed Rear Elevation

Scale 1:100



Proposed Side Elevation

Scale 1:100

Proposed External Finish
Materials to Match Existing
External Finish Materials

Proposed Flank Wall Window
to be Obscure Glazed and Non
Opening below 1.7m from FFL

10 Meter
5
2
1
0
1:100

GENERAL NOTES:
1. ALL DIMENSIONS ARE IN MILLIMETER.
2. VERIFY ALL DIMENSIONS AND CONDITIONS BEFORE BUILDING OR
STARTING CONSTRUCTION. NOTIFY THE DESIGNER IMMEDIATELY OF ANY
DISCREPANCY OR VARIATION.
3. ALL WORK TO COMPLY WITH CURRENT BUILDING REGULATIONS
AND CODES OF PRACTICE

Title:

Proposed Elevations

Site Address
77 Minterne Waye,
Hayes. Middx.
UB4 0PE

Scale: 1:100 @A3
Date: 11/02/2025
Drawing No.:
2025/018-05
Drawn By:
RO

Revision Date:

e:mail -
faluckpatel@yahoo.com
(M) +44 (0) 7871 466 254

**Faluck
Patel**