


Scale 1:100



Scale 1:100

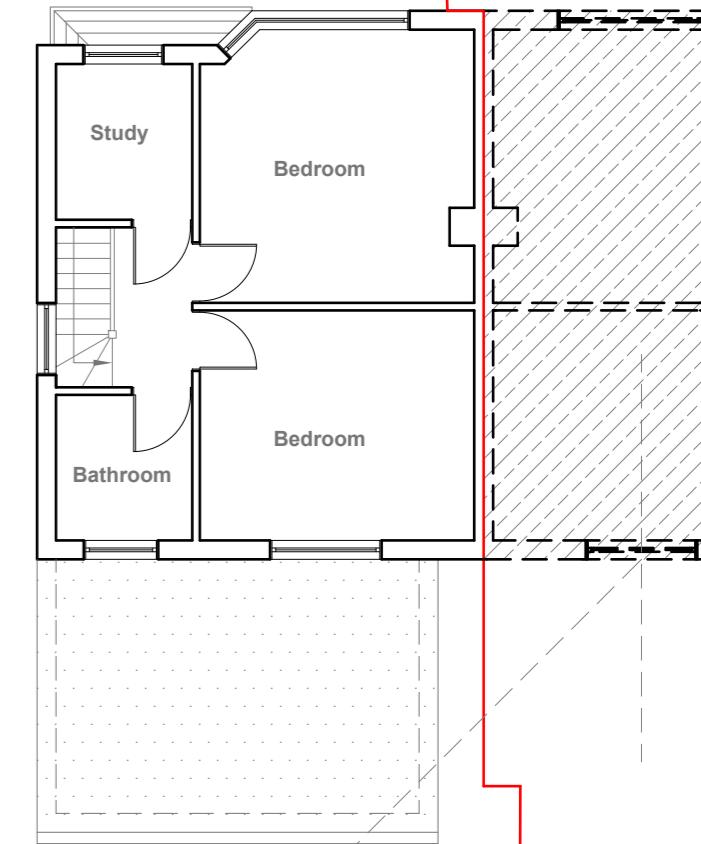

GENERAL NOTES:  
 1. ALL DIMENSIONS ARE IN MILLIMETER.  
 2. VERIFY ALL DIMENSIONS AND CONDITIONS BEFORE BUILDING OR  
 STARTING CONSTRUCTION. NOTIFY THE DESIGNER IMMEDIATELY OF ANY  
 DISCREPANCY OR VARIATION.  
 3. ALL WORK TO COMPLY WITH CURRENT BUILDING REGULATIONS  
 AND CODES OF PRACTICE

Title:

## Existing Floor Plans

Site Address  
77 Minterne Waye,  
Hayes. Middx.  
UB4 0PE

Scale: 1:100 @A3  
Date: 11/02/2025  
Drawing No.:  
2025/018 -01  
Drawn By:  
RO

Revision Date:  
\_\_\_\_\_  
\_\_\_\_\_  
\_\_\_\_\_  
\_\_\_\_\_  
e:mail -  
faluckpatel@yahoo.com  
(M) +44 (0) 7871 466 254

**Faluck Patel**



**Existing Front Elevation**

Scale 1:100




**Existing Side Elevation**

Scale 1:100



**Existing Rear Elevation**

Scale 1:100

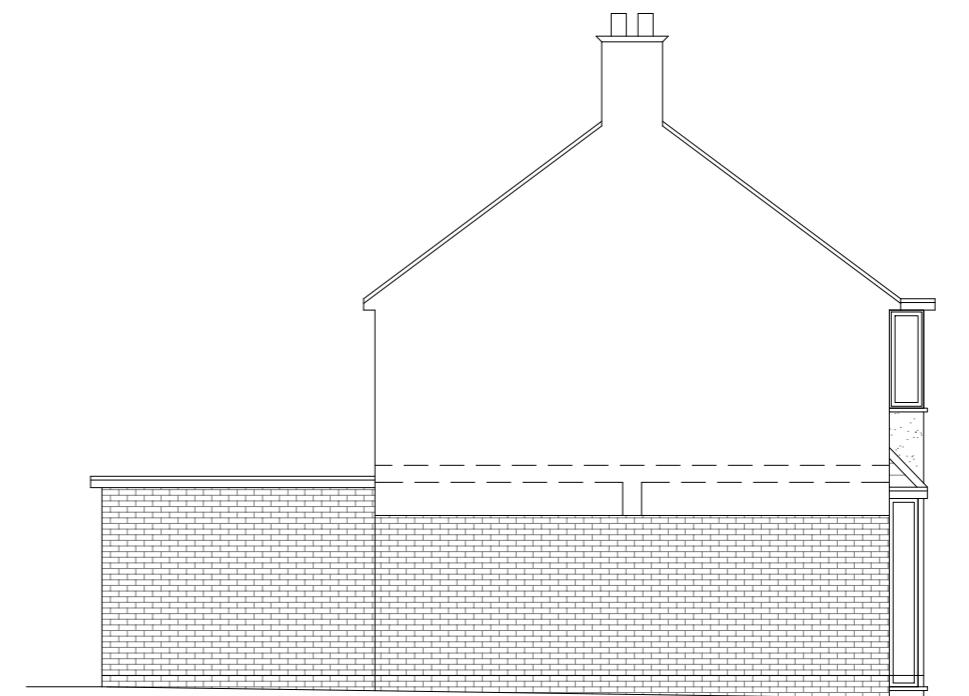

**Existing Side Elevation**

Scale 1:100

**GENERAL NOTES:**

1. ALL DIMENSIONS ARE IN MILLIMETER.
2. VERIFY ALL DIMENSIONS AND CONDITIONS BEFORE BUILDING OR STARTING CONSTRUCTION. NOTIFY THE DESIGNER IMMEDIATELY OF ANY DISCREPANCY OR VARIATION.
3. ALL WORK TO COMPLY WITH CURRENT BUILDING REGULATIONS AND CODES OF PRACTICE

Title:

## Existing Elevations

Site Address

77 Minterne Waye,  
Hayes. Middx.  
UB4 0PE

Scale: 1:100 @A3


Date: 11/02/2025  
Drawing No.:  
2025/018 -02

Revision Date:

Drawn By:  
RO

e:mail -  
faluckpatel@yahoo.com  
(M) +44 (0) 7871 466 254

10 Meter  
5  
2  
1  
0  
1:100

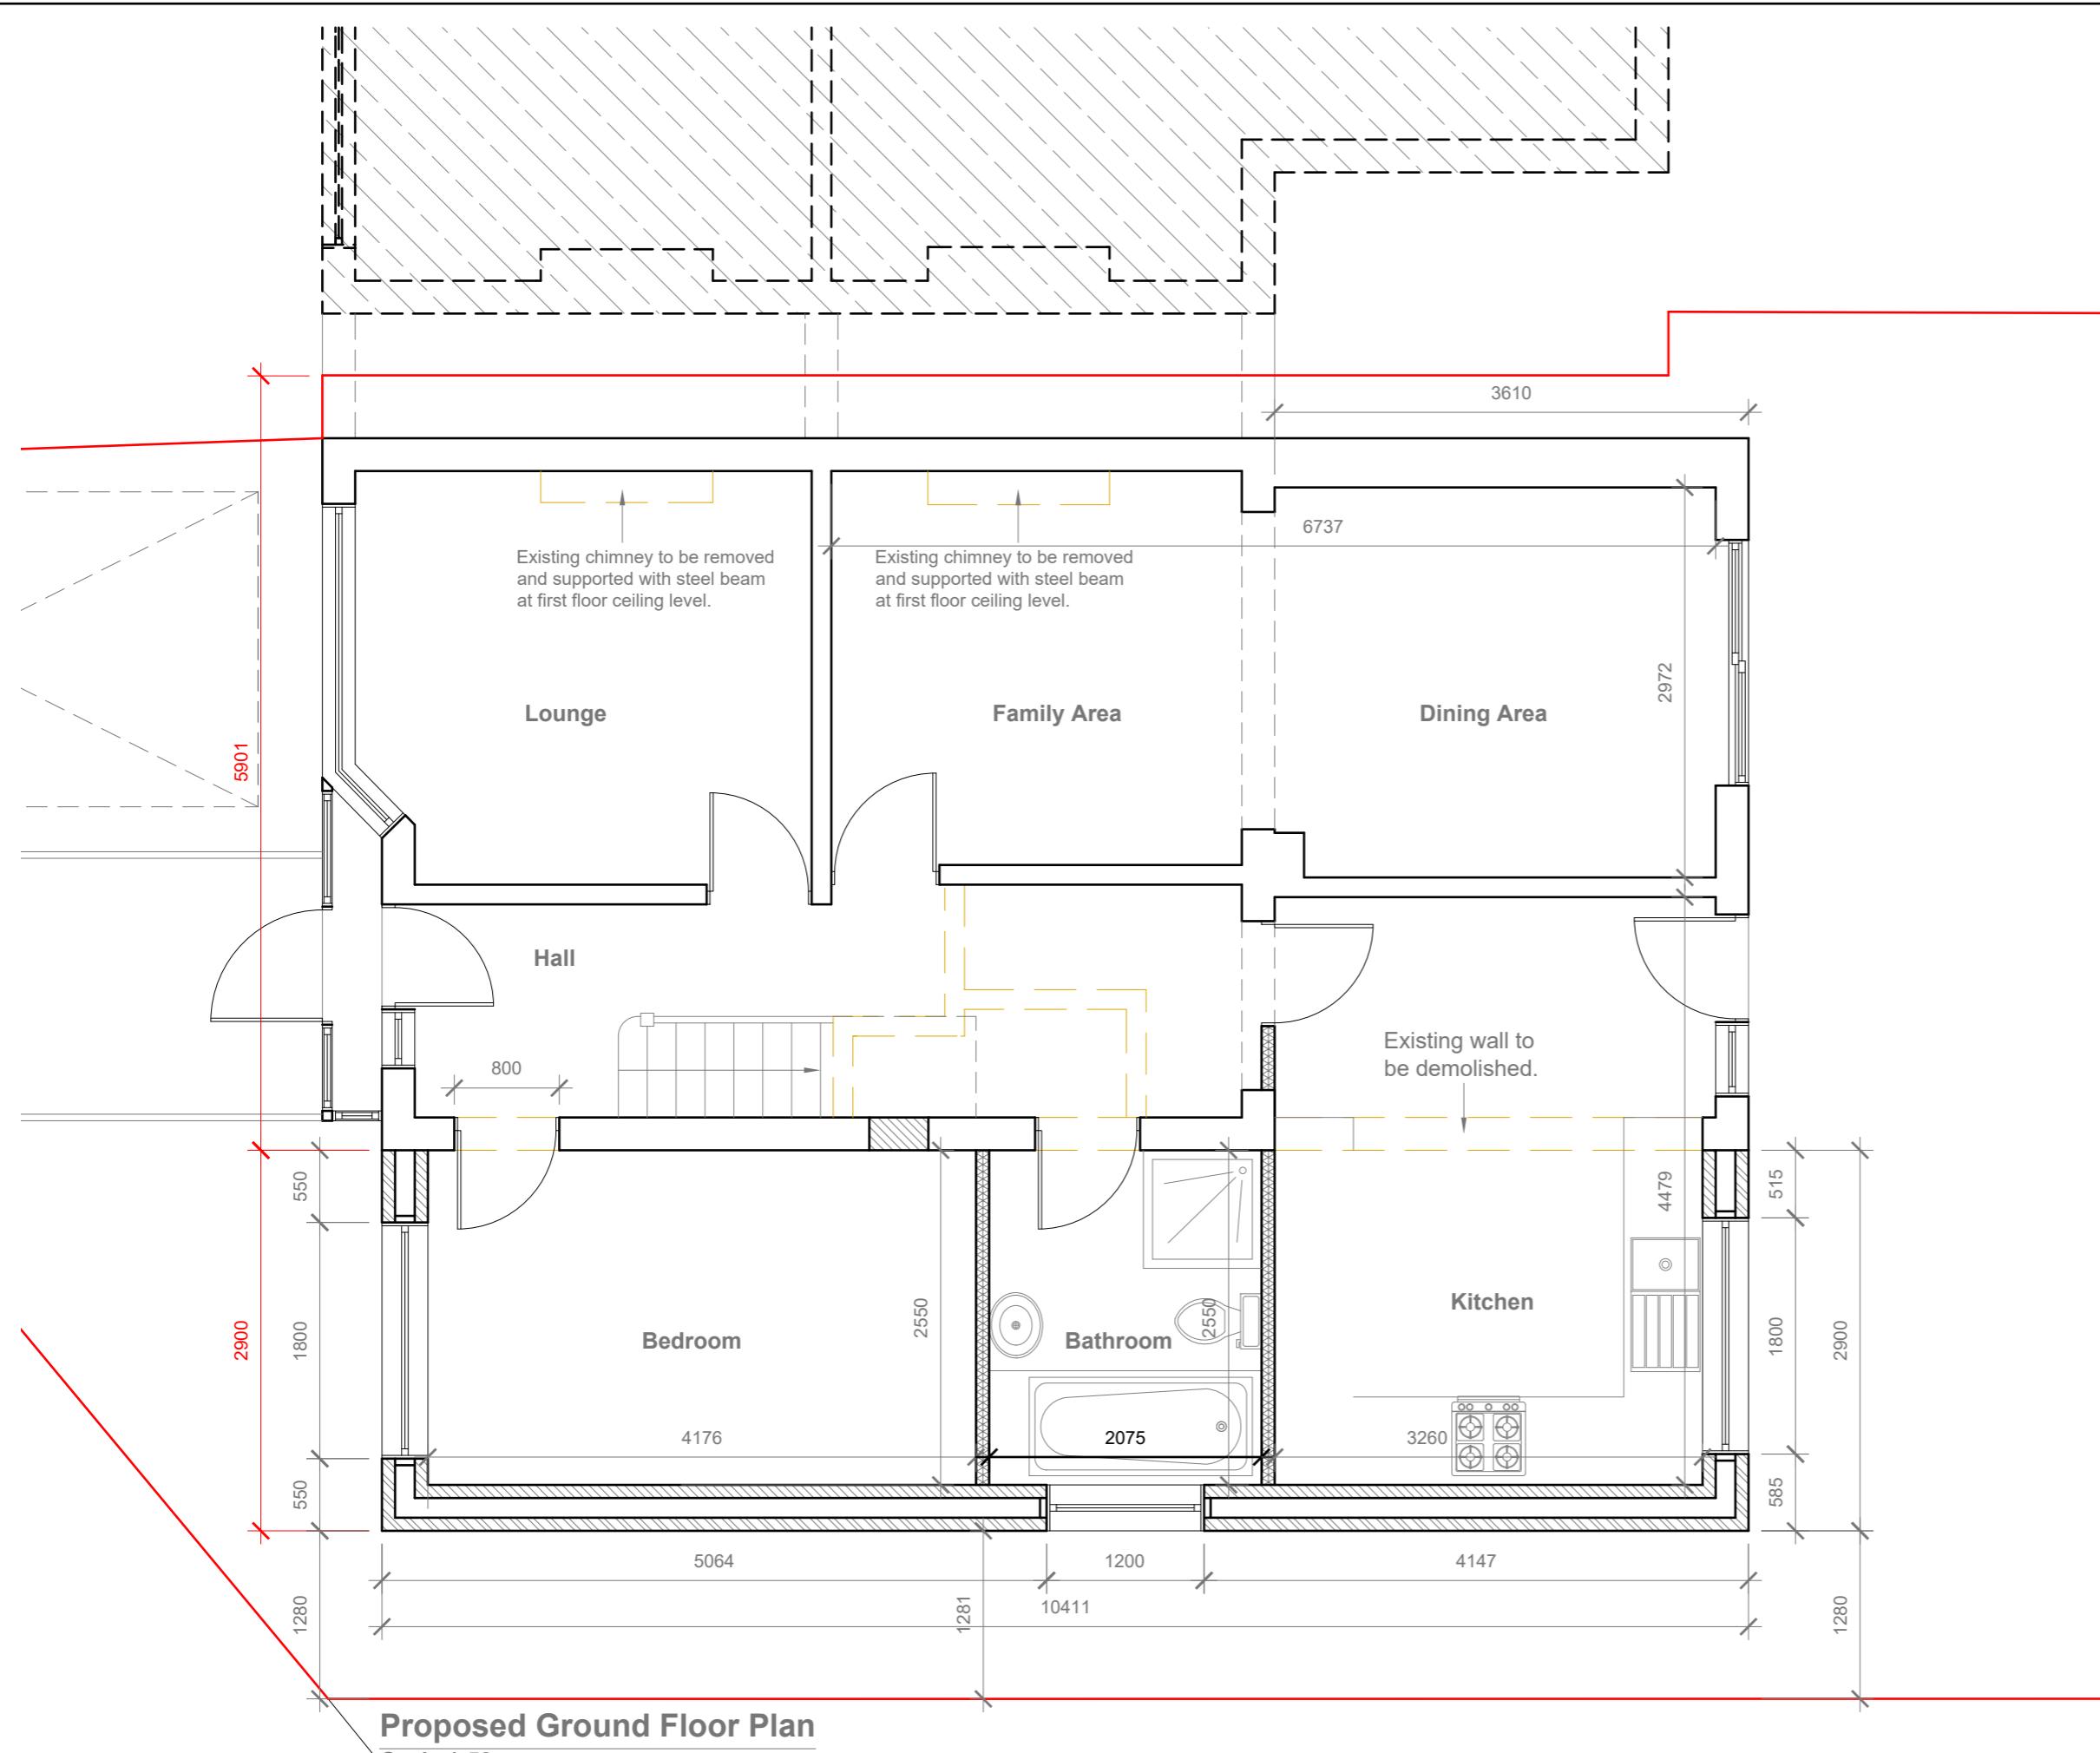

GENERAL NOTES:

1. ALL DIMENSIONS ARE IN MILLIMETER.
2. VERIFY ALL DIMENSIONS AND CONDITIONS BEFORE BUILDING OR STARTING CONSTRUCTION. NOTIFY THE DESIGNER IMMEDIATELY OF ANY DISCREPANCY OR VARIATION.
3. ALL WORK TO COMPLY WITH CURRENT BUILDING REGULATIONS AND CODES OF PRACTICE



Title:

# Proposed Ground Floor Plan

# Faluck Patel

GENERAL NOTES:  
 1. ALL DIMENSIONS ARE IN MILLIMETER.  
 2. VERIFY ALL DIMENSIONS AND CONDITIONS BEFORE BUILDING OR STARTING CONSTRUCTION. NOTIFY THE DESIGNER IMMEDIATELY OF ANY DISCREPANCY OR VARIATION.  
 3. ALL WORK TO COMPLY WITH CURRENT BUILDING REGULATIONS AND CODES OF PRACTICE

5 Meter

2

1

0


1:50

Title:

## Proposed First Floor Plan


Site Address	Scale: 1:50 @A3
77 Minterne Waye, Hayes. Middx. UB4 0PE	Date: 11/02/2025
	Drawing No.: 2025/018 -04
	Drawn By: RO

Revision Date:	
A	22-04-2025
e:mail -	faluckpatel@yahoo.com
	(M) +44 (0) 7871 466 254

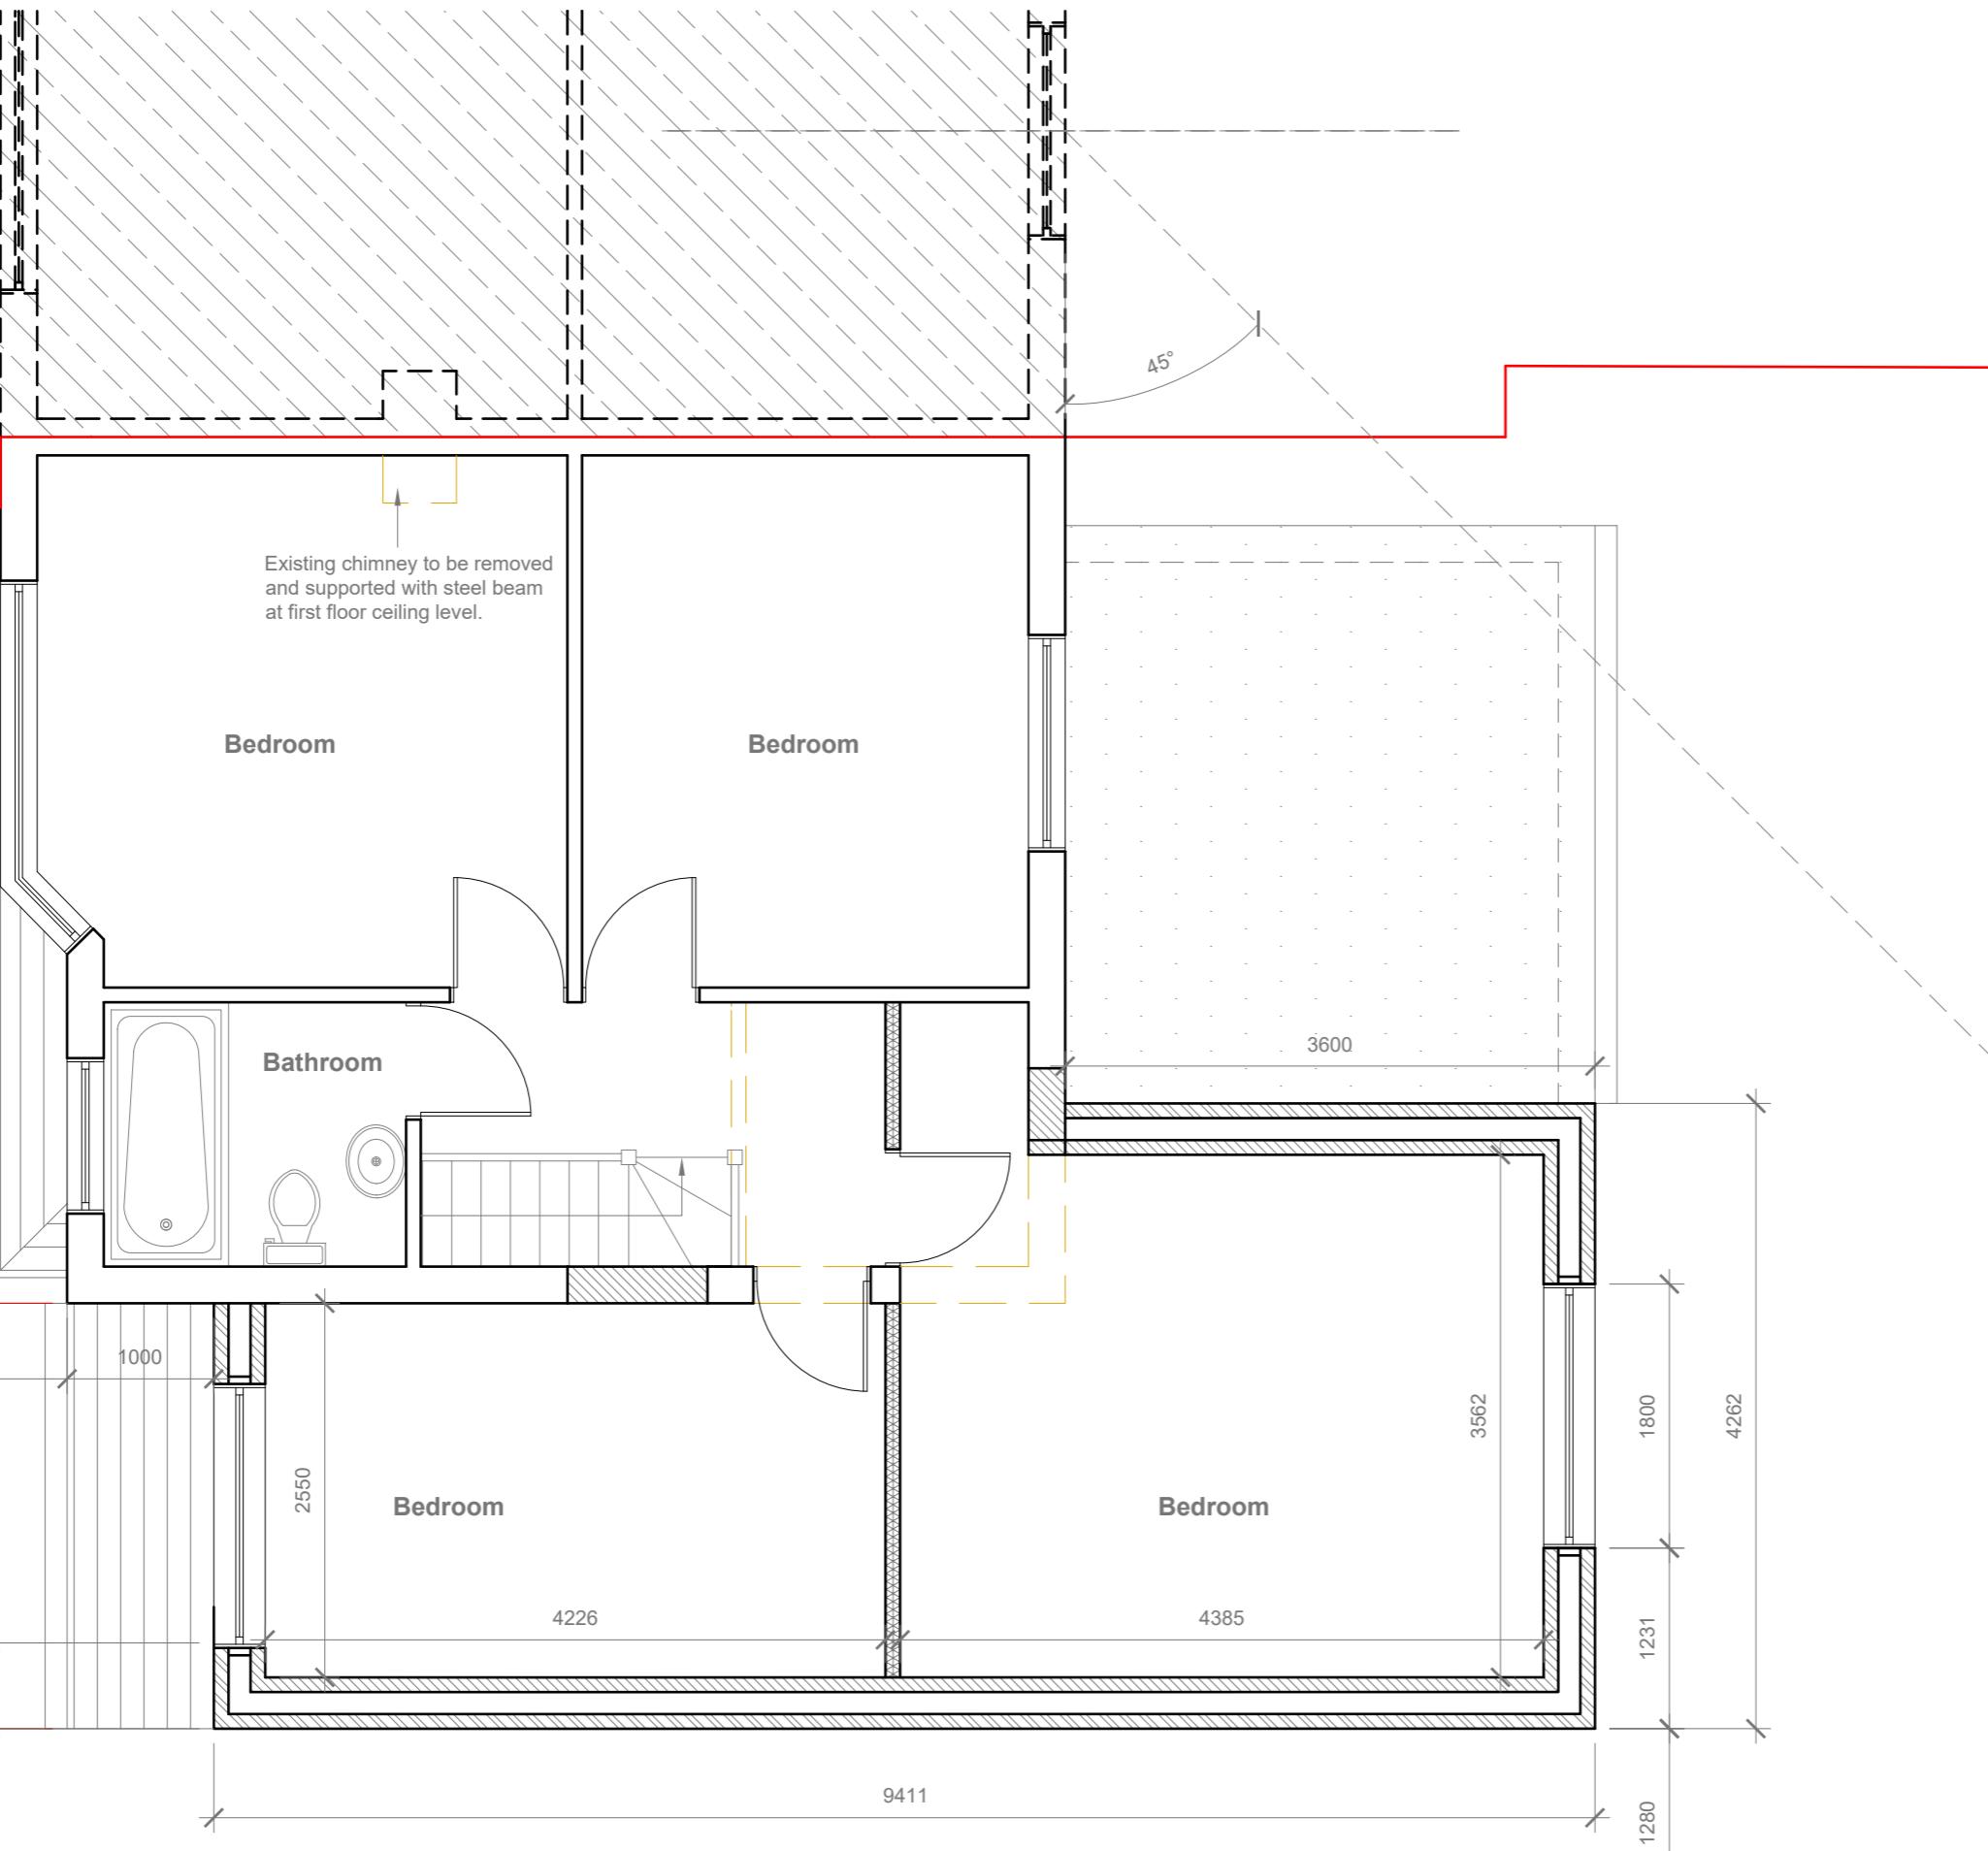

**Faluck Patel**

GENERAL NOTES:  
1. ALL DIMENSIONS ARE IN MILLIMETER.  
2. VERIFY ALL DIMENSIONS AND CONDITIONS BEFORE BUILDING OR STARTING CONSTRUCTION. NOTIFY THE DESIGNER IMMEDIATELY OF ANY DISCREPANCY OR VARIATION.  
3. ALL WORK TO COMPLY WITH CURRENT BUILDING REGULATIONS AND CODES OF PRACTICE

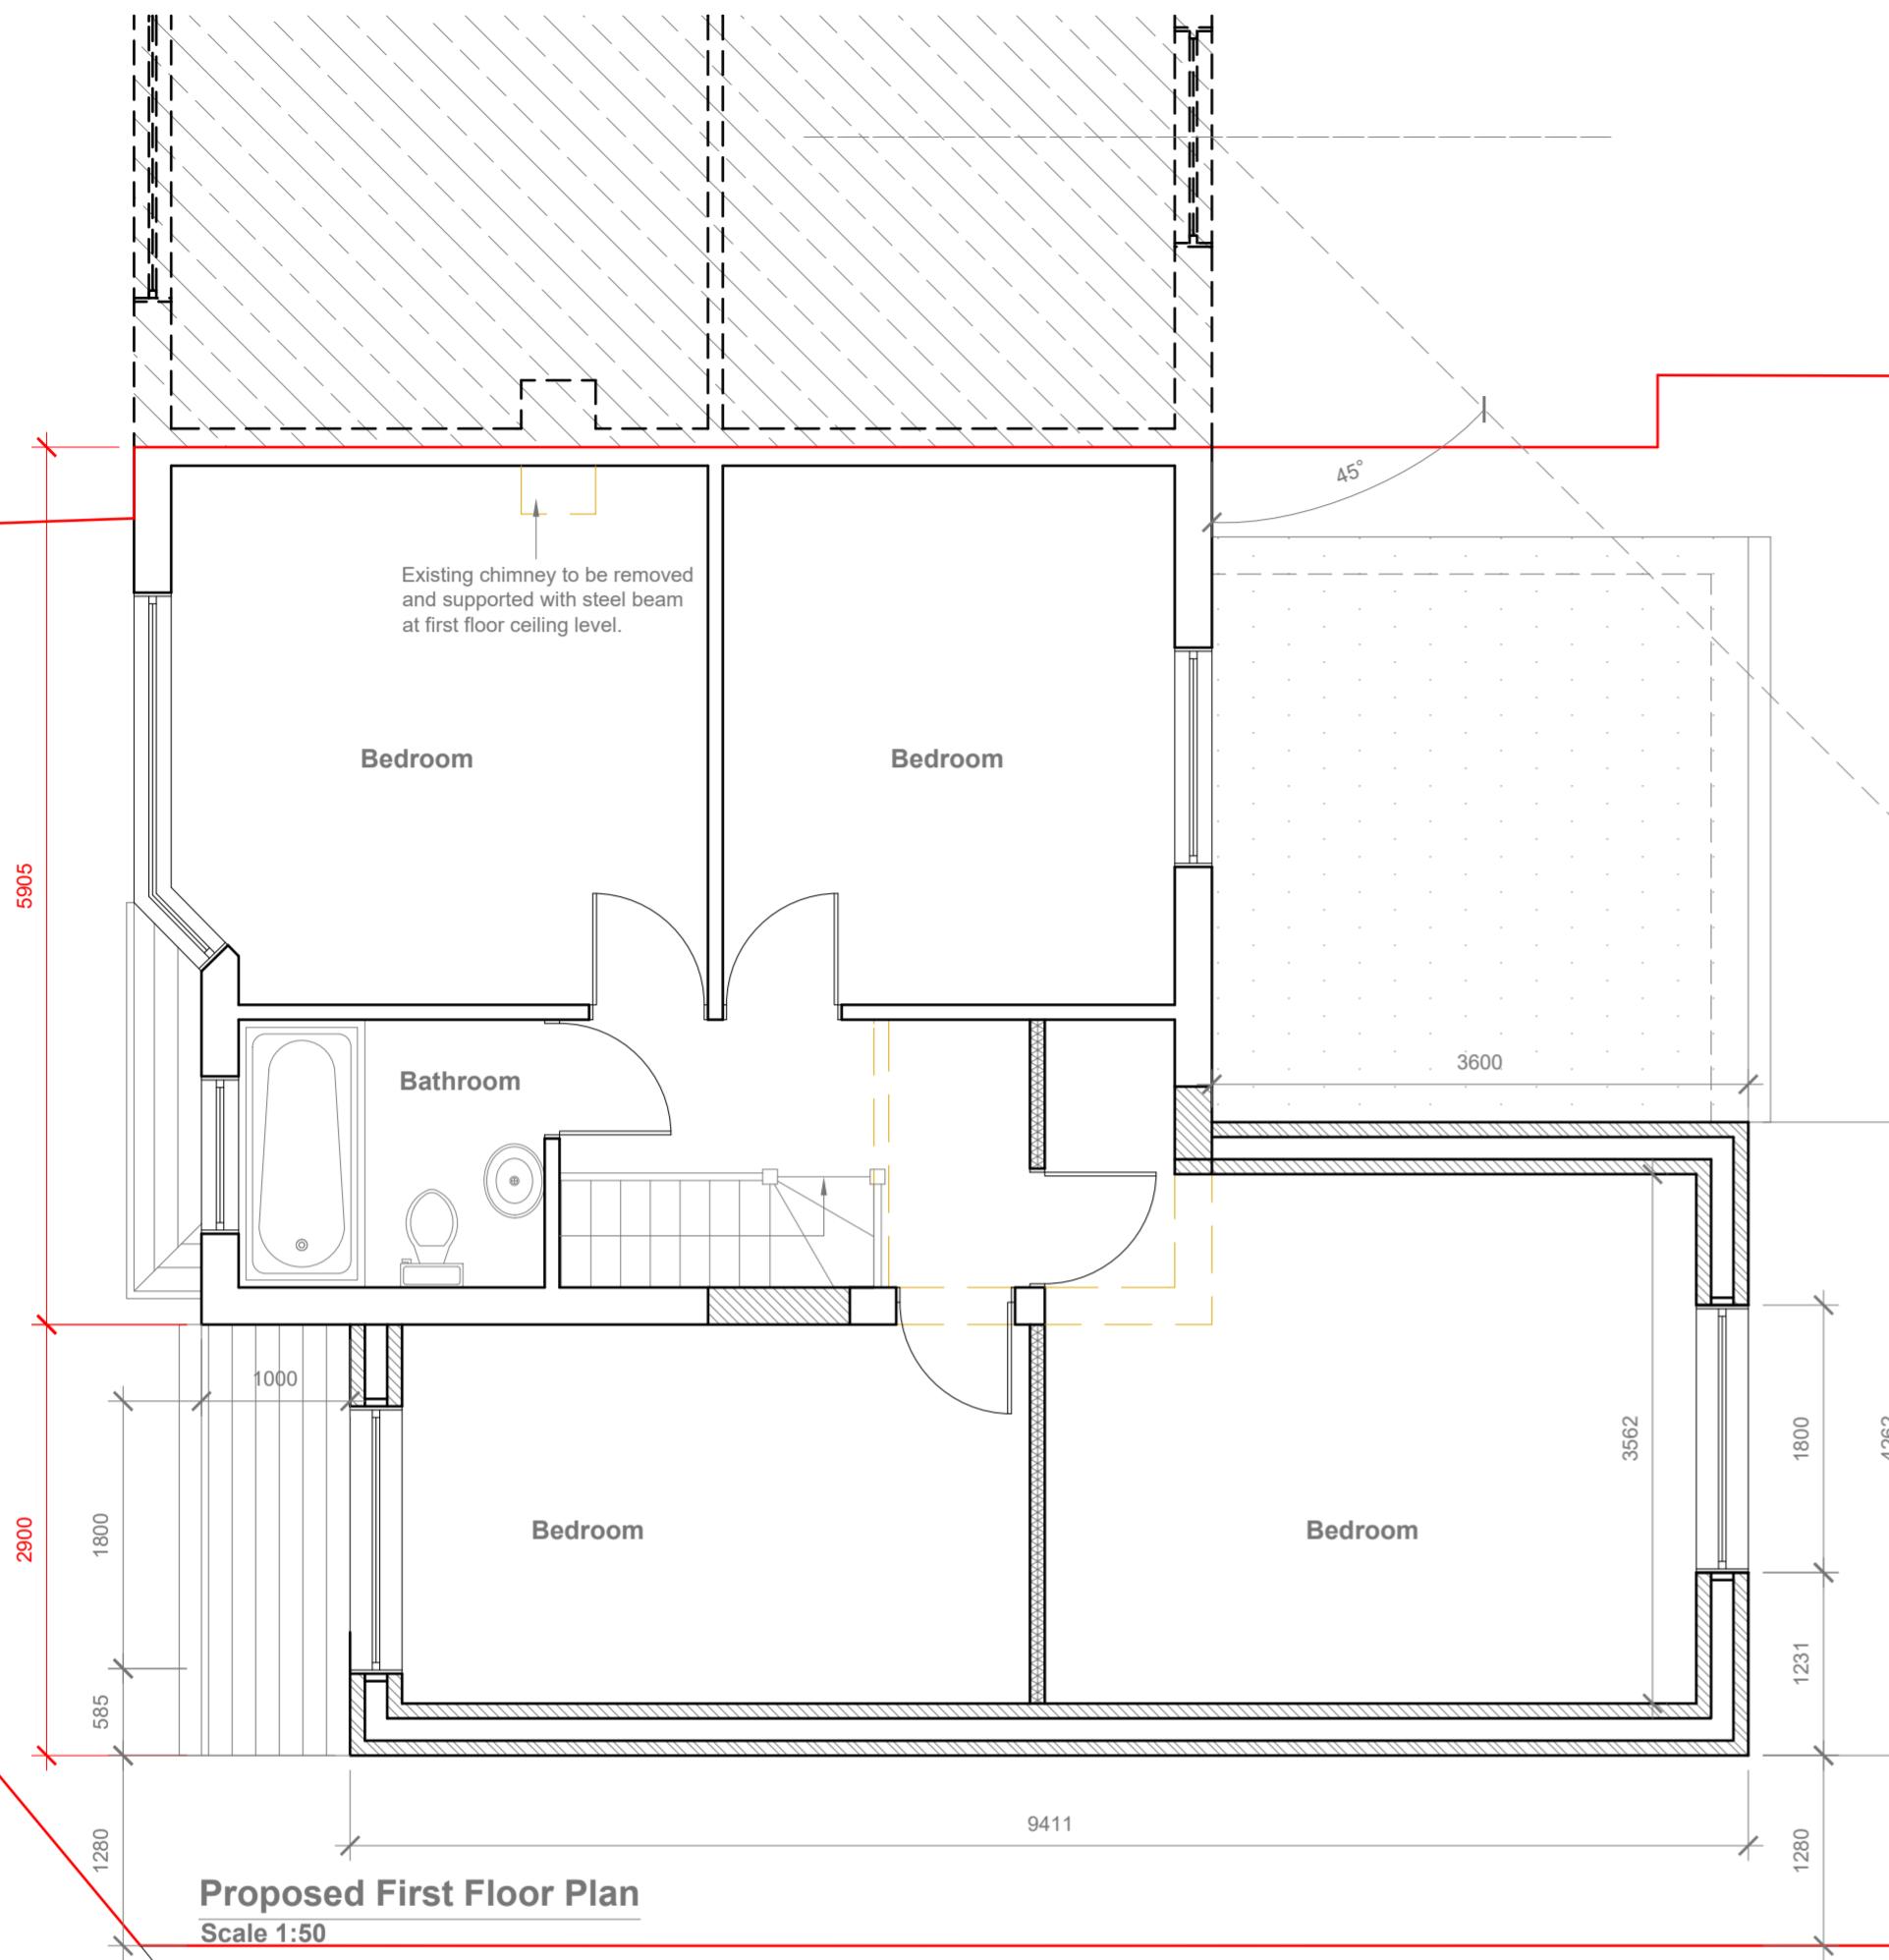

5 Meter  
2  
1  
0  
1:50


Title:  
**Proposed First Floor Plan**

Site Address 77 Minterne Waye, Hayes. Middx. UB4 0PE	Scale: 1:50 @A2 Date: 11/02/2025 Drawing No.: 2025/018 -04A Drawn By: RO
Revision Date: A 22-04-2025	
e-mail faluckpatel@yahoo.com (M) +44 (0) 7871 466 254	<b>Faluck Patel</b>



**Proposed Front Elevation**

Scale 1:100

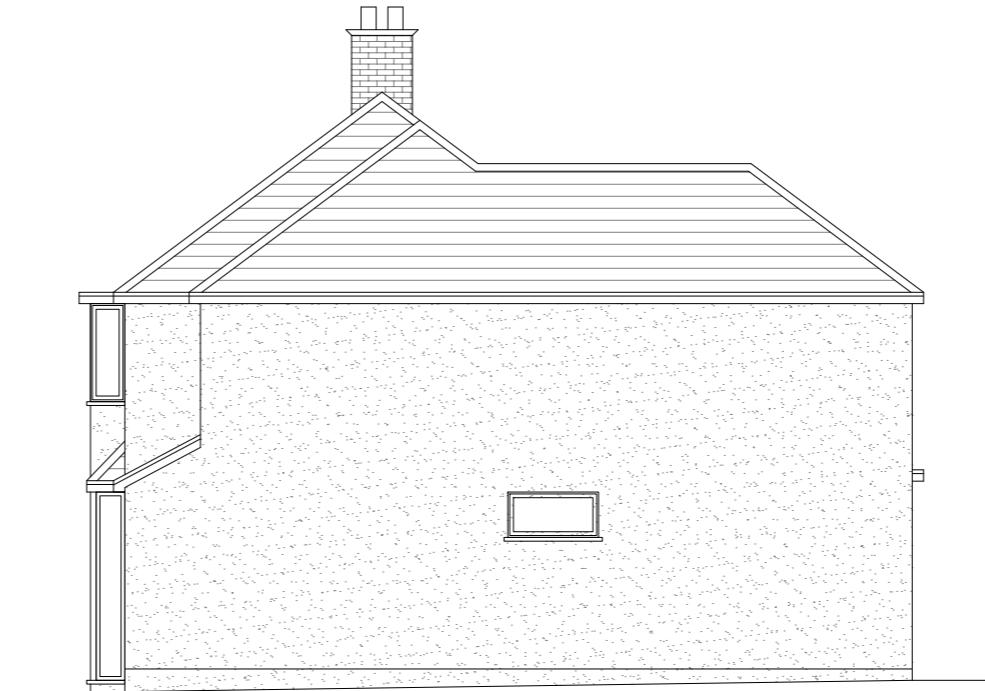


**Proposed Side Elevation**

Scale 1:100



**Proposed Rear Elevation**

Scale 1:100

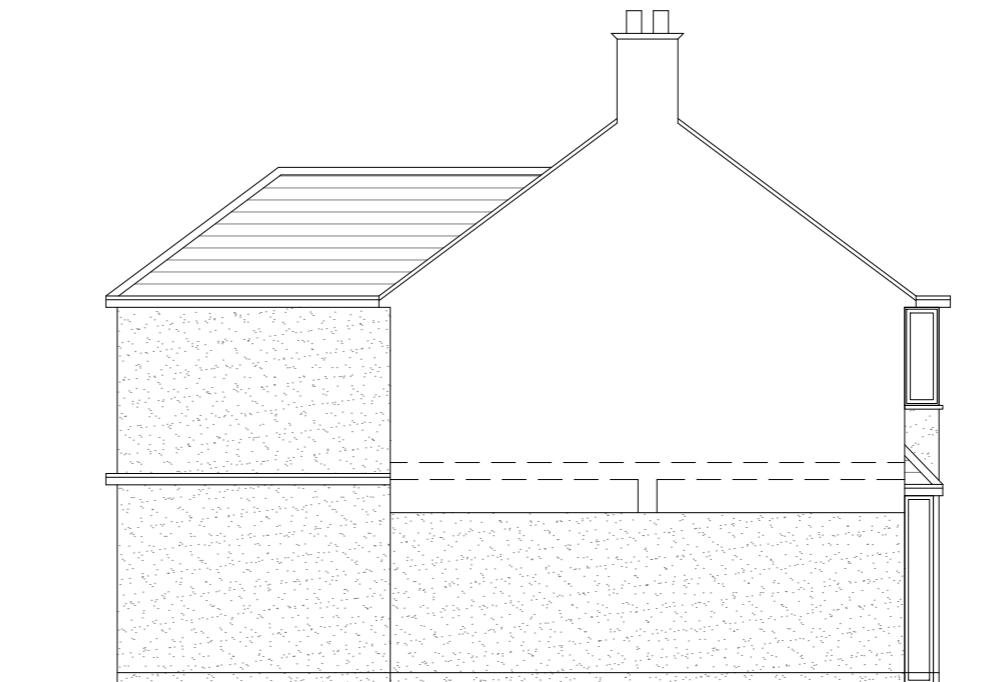

**Proposed Side Elevation**

Scale 1:100

Proposed External Finish  
Materials to Match Existing  
External Finish Materials

Proposed Flank Wall Window  
to be Obscure Glazed and Non  
Opening below 1.7m from FFL

10 Meter  
5  
2  
1  
0  
1:100

GENERAL NOTES:  
1. ALL DIMENSIONS ARE IN MILLIMETER.  
2. VERIFY ALL DIMENSIONS AND CONDITIONS BEFORE BUILDING OR  
STARTING CONSTRUCTION. NOTIFY THE DESIGNER IMMEDIATELY OF ANY  
DISCREPANCY OR VARIATION.  
3. ALL WORK TO COMPLY WITH CURRENT BUILDING REGULATIONS  
AND CODES OF PRACTICE

Title:

## Proposed Elevations

Site Address  
77 Minterne Waye,  
Hayes. Middx.  
UB4 0PE

Scale: 1:100 @A3  
Date: 11/02/2025  
Drawing No.:  
2025/018-05

Revision Date:  
A 22-04-2025  
Drawn By:  
RO  
e:mail -  
faluckpatel@yahoo.com  
(M) +44 (0) 7871 466 254

**Faluck  
Patel**