


PRE-EXISTING FRONT ELEVATION

PRE-EXISTING REAR ELEVATION

PRE-EXISTING SIDE ELEVATION

PRE-EXISTING SIDE ELEVATION

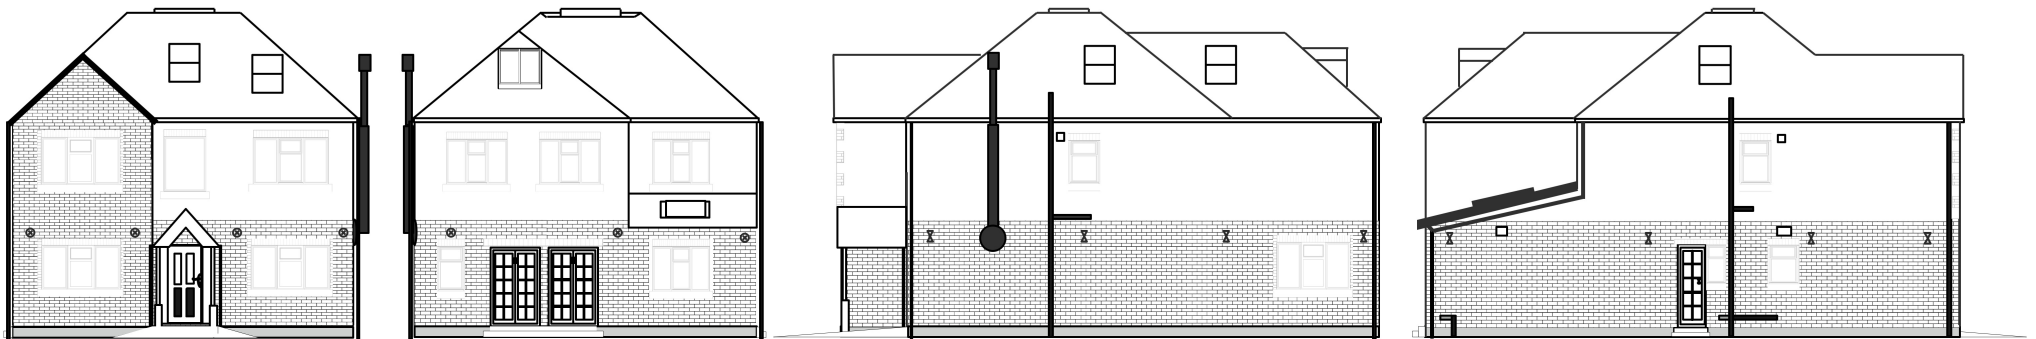


PROPOSED FRONT ELEVATION

PROPOSED REAR ELEVATION

PROPOSED SIDE ELEVATION

PROPOSED SIDE ELEVATION

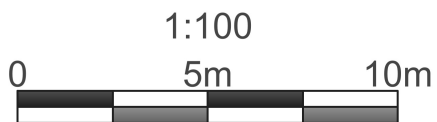

Address:
46 Warren Road
UB10 8AD

Scale:
1:100 - A4

Date:
04/07/2023

Proposed Work:
Double storey rear and side
extension, loft conversion
and internal alterations.

Drawing No:
04072023 - 02A

Note:
All measurement to be checked on site and not scales from this drawing.
Any discrepancies to be reported to the home owner.