




PROPOSED GROUND FLOOR

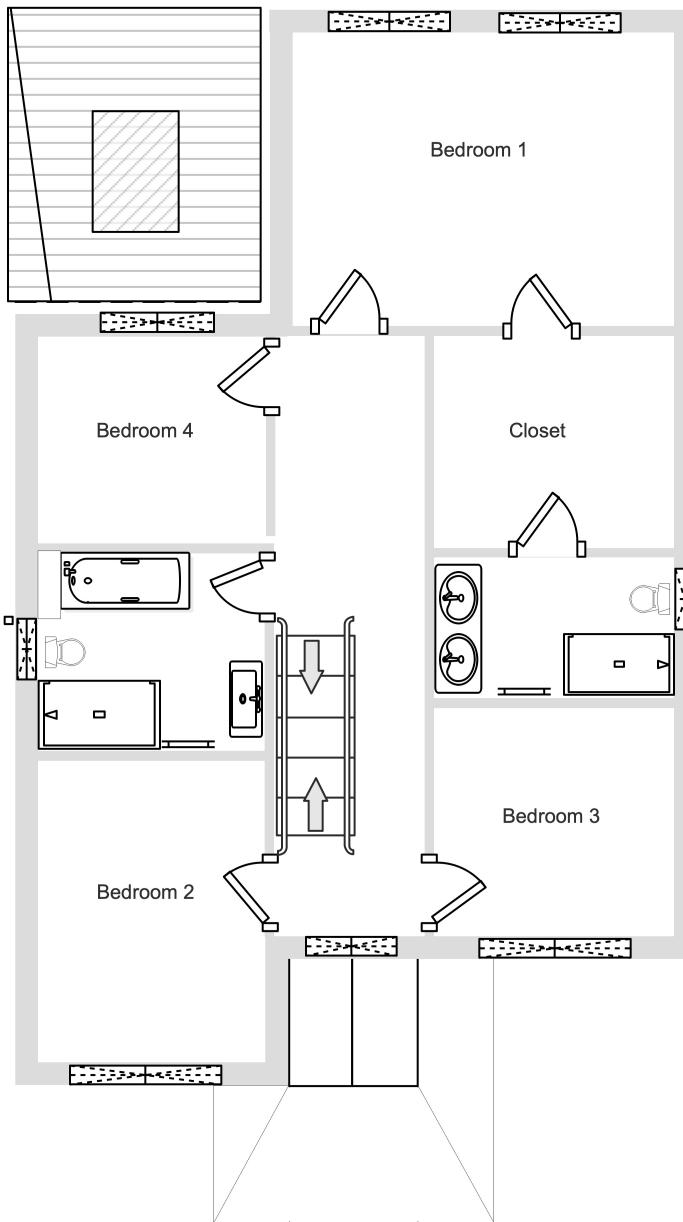


PROPOSED FIRST FLOOR

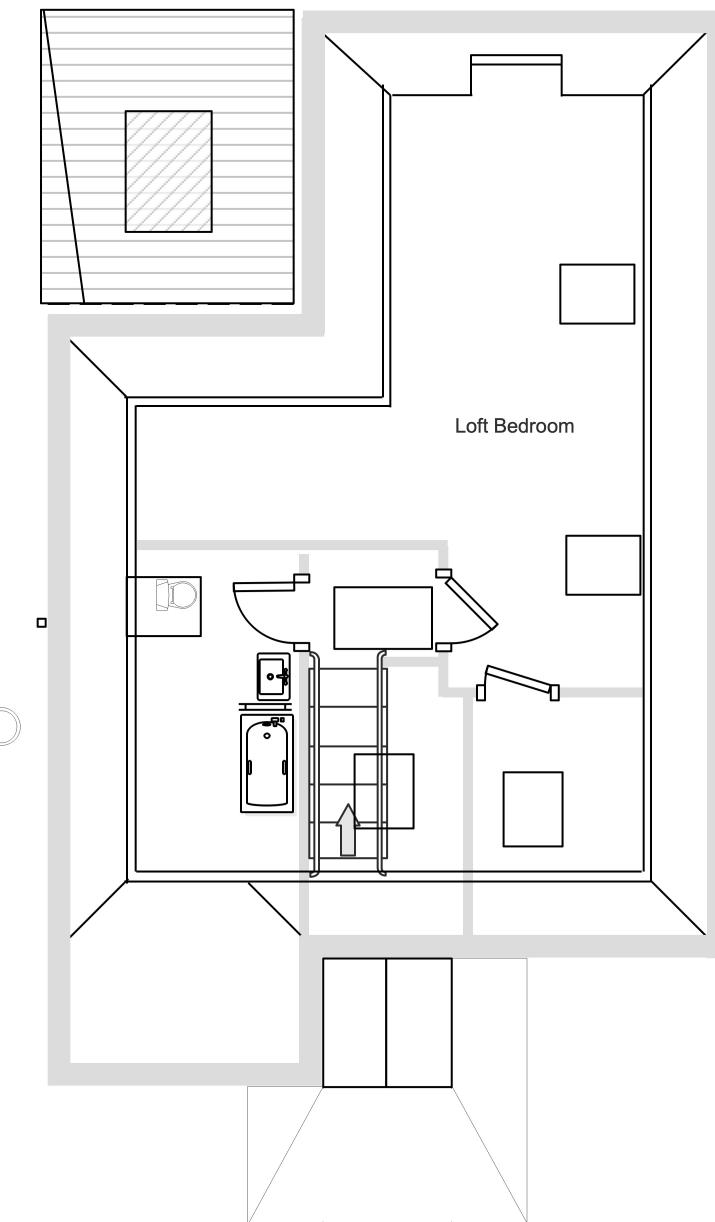

PROPOSED SECOND FLOOR

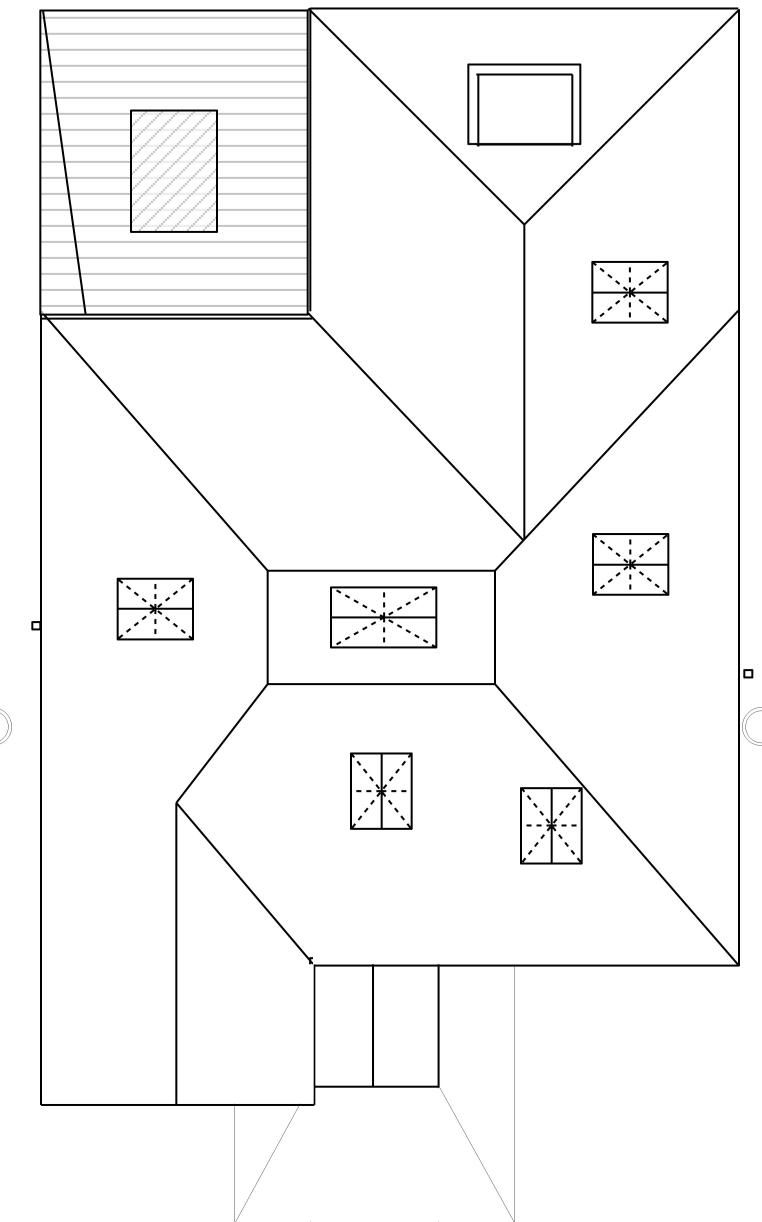

PROPOSED ROOF PLAN

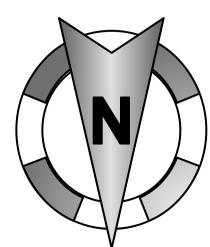

Address: 46 Warren Road UB10 8AD	Scale: 1:100 - A3
Proposed Work: Double storey rear and side extension, loft conversion and internal alterations.	Date: 07/02/2019
	Drawing No: 07022019 - 02B

Note:
All measurement to be checked on site and not scales from this drawing.
Any discrepancies to be reported to the home owner.